


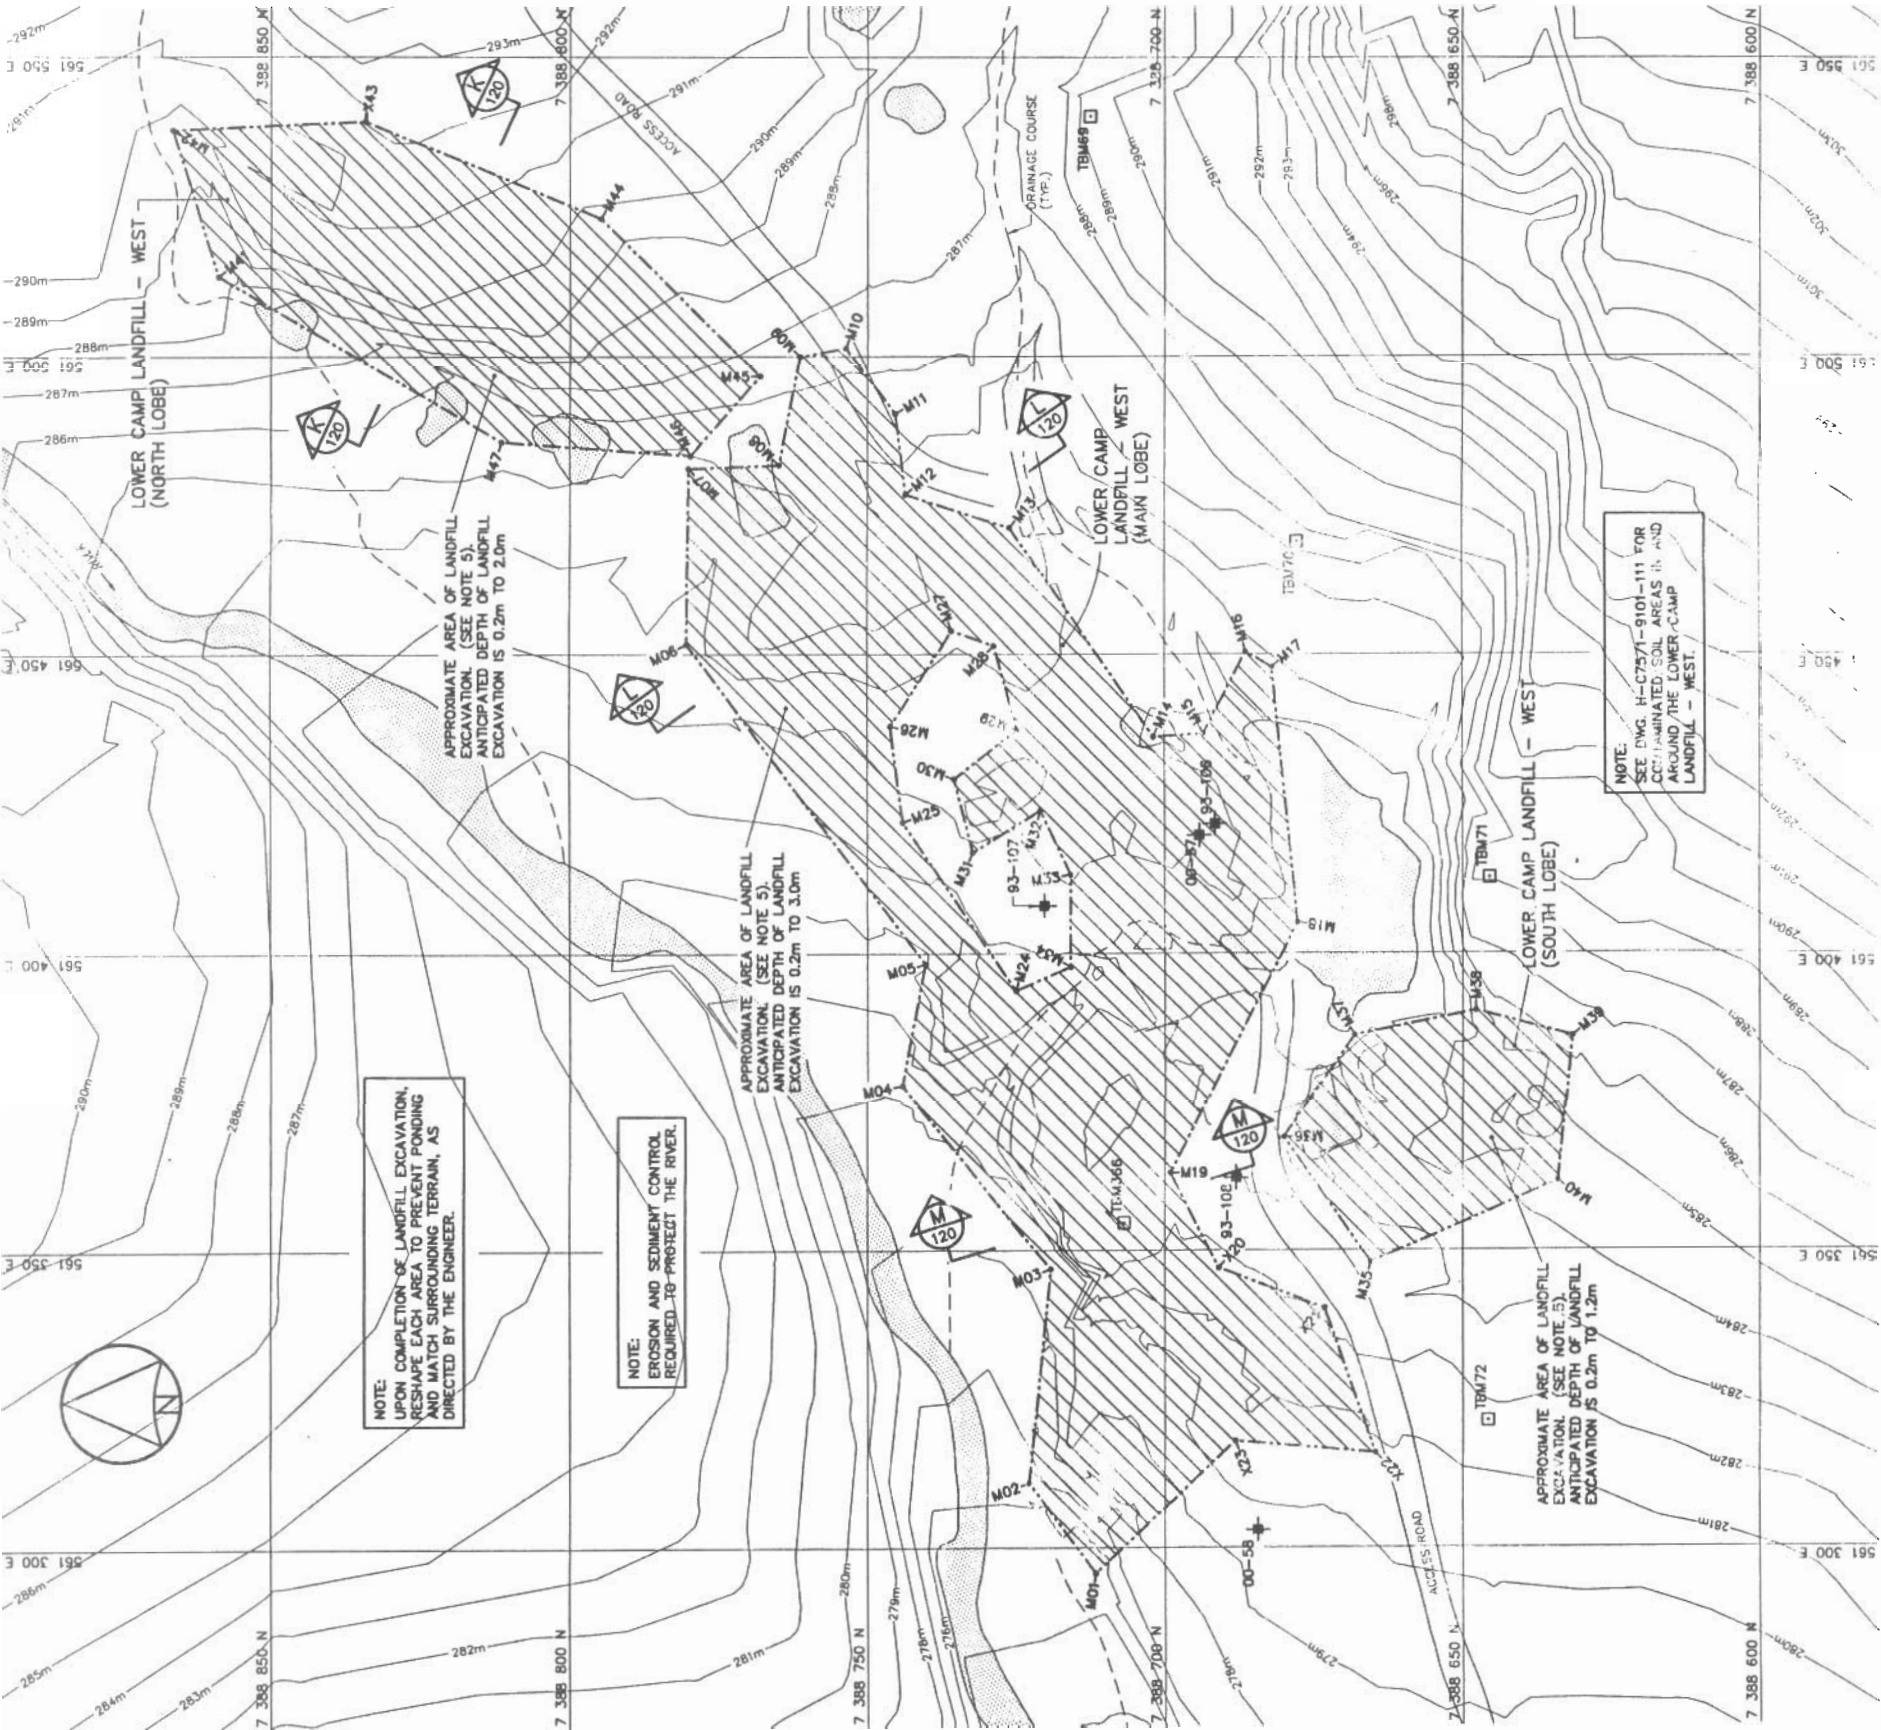
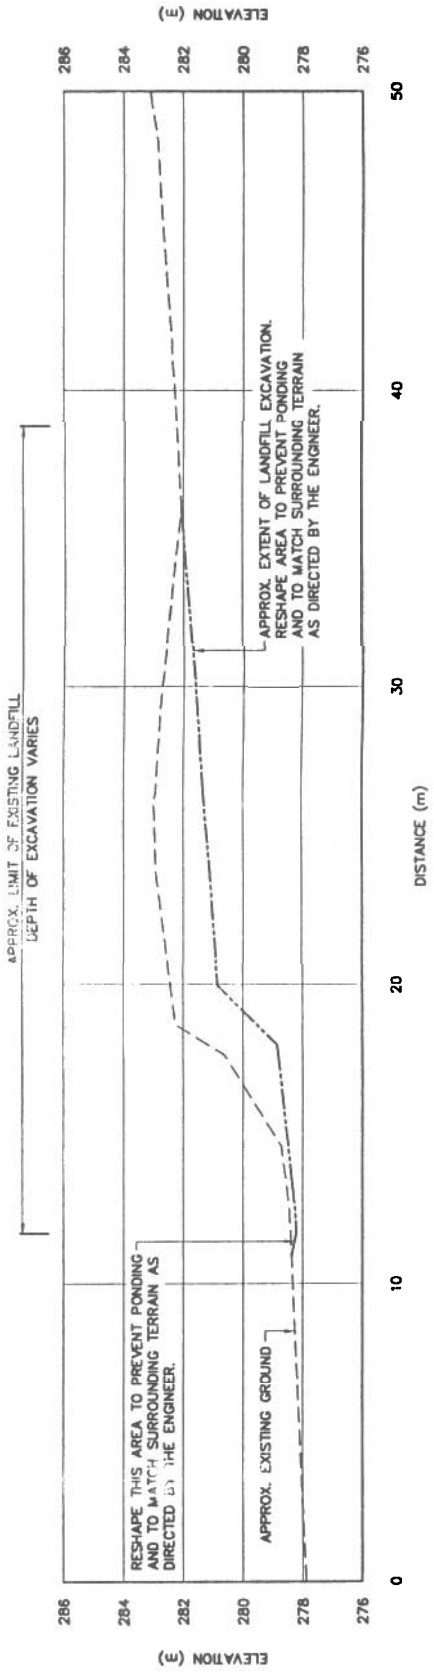


TEMPORARY BENCHMARKS			
NO.	COORDINATES		ELEV.
	NORTHING	EASTING	
69	7 388 712.547	561 540.057	288.365 IRON BAR
70	7 388 677.759	561 468.711	287.435 IRON BAR
71	7 388 645.430	561 412.709	286.405 IRON BAR
72	7 388 645.726	561 321.370	281.611 IRON BAR
366	7 388 706.855	561 354.699	282.901 IRON BAR

COORDINATE POINTS LOWER CAMP LANDFILL - WEST EXCAVATION			
NO.	COORDINATES		ELEV.
	NORTHING	EASTING	
M01	7 388 711.7	561 285.7	
M02	7 388 722.8	561 311.0	
M03	7 388 718.2	561 346.8	
M04	7 388 744.2	561 377.6	
M05	7 388 740.2	561 398.2	
M06	7 388 780.4	561 451.7	
M07	7 388 780.1	561 481.1	
M08	7 388 764.9	561 481.6	
M09	7 388 781.3	561 500.0	
M10	7 388 753.7	561 501.4	
M11	7 388 745.3	561 490.2	
M12	7 388 743.7	561 476.7	
M13	7 388 726.2	561 471.1	
M14	7 388 701.9	561 436.3	
M15	7 388 693.5	561 436.8	
M16	7 388 686.4	561 450.4	
M17	7 388 682.0	561 447.8	
M18	7 388 677.7	561 405.2	
M19	7 388 699.1	561 363.0	
M20	7 388 691.0	561 347.0	
M21	7 388 673.2	561 340.3	
M22	7 388 664.7	561 315.9	
M23	7 388 688.2	561 317.9	
M24	7 388 725.0	561 393.6	
M25	7 388 744.1	561 422.1	
M26	7 388 746.1	561 438.0	
M27	7 388 735.8	561 453.8	
M28	7 388 726.7	561 451.4	
M29	7 388 724.6	561 437.4	
M30	7 388 735.4	561 429.3	
M31	7 388 732.3	561 416.9	
M32	7 388 720.9	561 424.0	
M33	7 388 715.8	561 413.3	
M34	7 388 715.8	561 397.7	
M35	7 388 665.4	561 348.0	
M36	7 388 690.0	561 399.0	
M37	7 388 690.0	561 395.0	
M38	7 388 690.0	561 390.1	
M39	7 388 690.0	561 385.9	
M40	7 388 634.0	561 351.5	
M41	7 388 656.8	561 513.3	
M42	7 388 866.4	561 537.7	
M43	7 388 834.2	561 539.1	
M44	7 388 794.8	561 523.1	
M45	7 388 765.0	561 496.6	
M46	7 388 773.8	561 483.2	
M47	7 388 811.4	561 485.5	

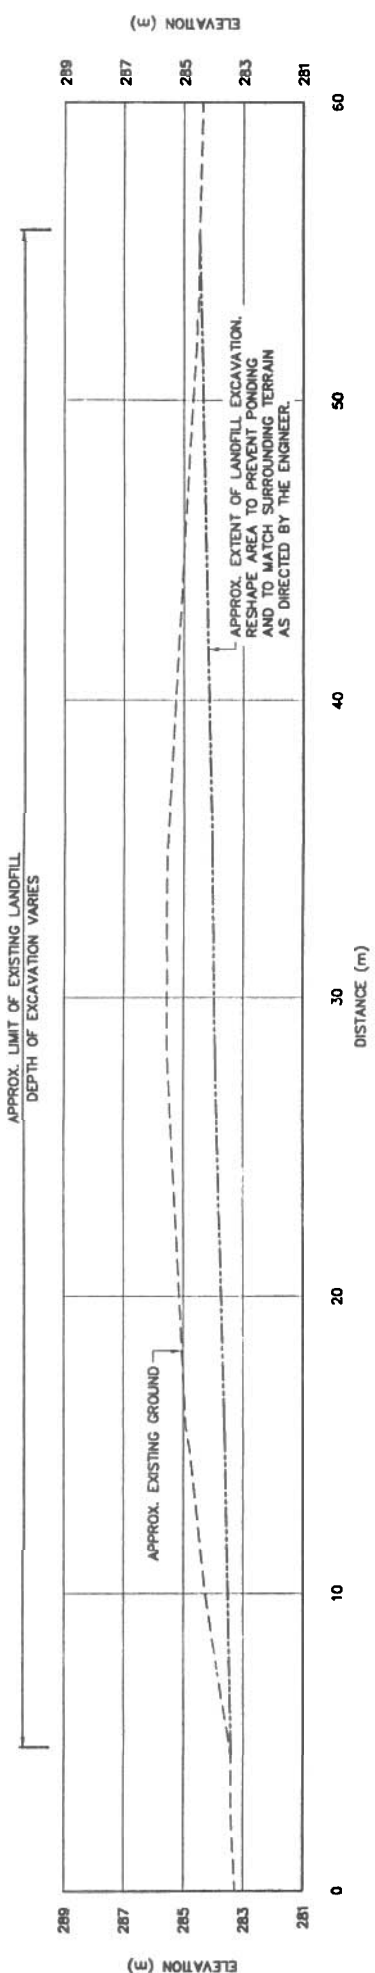

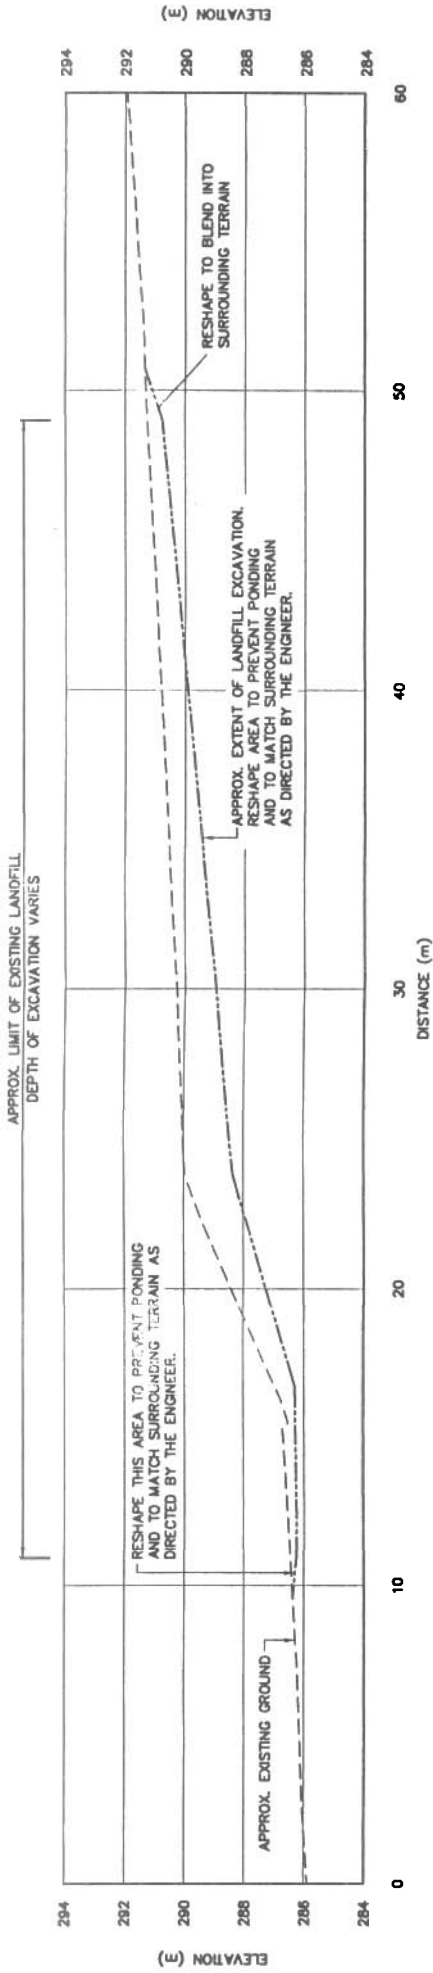

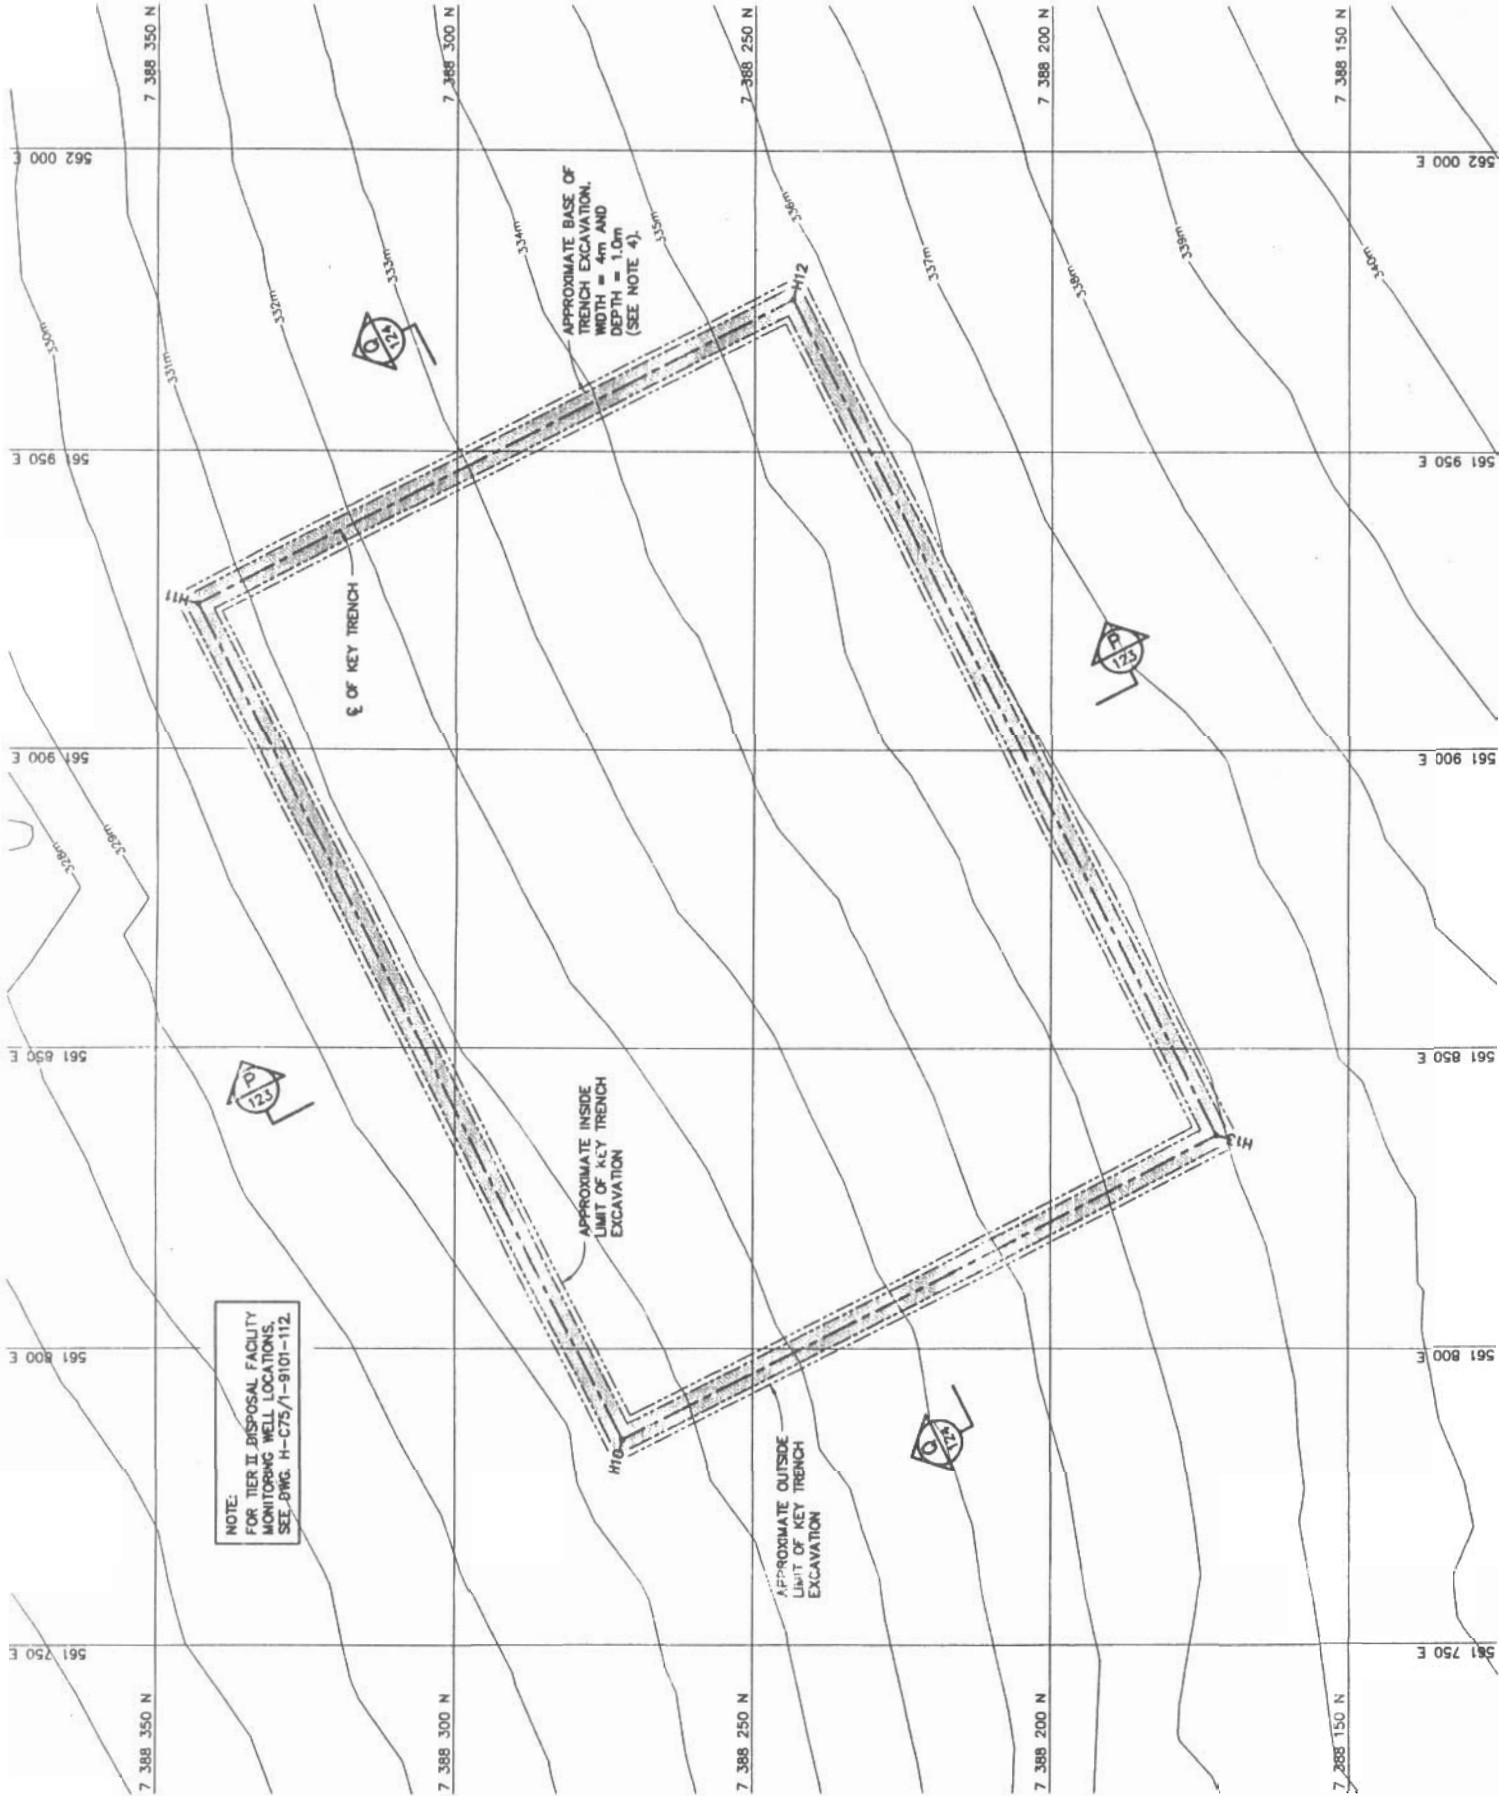

COORDINATE POINTS KEY TRENCH EXCAVATION		
NO.	COORDINATES	
	NORTHING	EASTING
H10	7 388 271.9	561 784.7
H11	7 388 343.3	561 924.5
H12	7 388 243.6	561 975.4
H13	7 388 172.1	561 835.6

National
Défense

Defence
nationale

Headquarters

Quartier général

General Notes:

1. ALL COORDINATES ARE REFERENCED TO UTM ZONE 20N, NAD83.

2. HORIZONTAL CONTROL REFERENCED TO SURVEY CONTROL MONUMENTS.

3. ALL DIMENSIONS ARE IN METRES UNLESS NOTED OTHERWISE.

4. KEY TRENCH 1.0m MIN. BELOW EXISTING GROUND. EXCAVATION DEPTH TO BE FIELD CONFIRMED BY THE SITE ENGINEER, BASED ON THE PRESENCE OF SATURATED GROUND.

Legend:
OH-
COORDINATE POINT

NO.	DATE	REVISION	REVISION	APPROVED

DRAFT

uma

stee

SCALE - ÉCHELLE

10 5 0 10 20 30m

PROJECT - PROJET

DYE-M CAPE DYER

DEW LINE CLEAN UP

© COPYRIGHT

HER MAJESTY THE QUEEN IN RIGHT OF CANADA 2003, AS REPRESENTED BY THE MINISTER OF NATIONAL DEFENCE

TRADE - MÉTIER

SITING

DATE

2003-11-28

SUBJECT - SUJET

LOWER SITE

TIER II DISPOSAL FACILITY

KEY TRENCH EXCAVATION PLAN

PRODUCTION		CONCURRENCE - ASSÉNTIMENT	
DESIGNED	REV/CV	DES OFF	AGENT CONCEPT
ETUDE		SECT NO	CHIEF SECT
DRAWN	R/DH	DESIGNER	CHIEF SECT
CHECKED	EM	DES MOR	DESIGNER
VERIFIED		DESIGNER	DESIGNER
COORDINATION	SM	REVIEWED	REVIEW

DWG. NO. - DESSIN NO.
H-C75/1-9101-122

Canada

- General Notes:
1. ALL COORDINATES ARE REFERENCED TO UTM ZONE 20N, NAD83.
 2. ALL DIMENSIONS ARE IN METRES UNLESS NOTED OTHERWISE.
 3. KEY TRENCH FOR SATURATED BERMS TO EXTEND 1.0m MIN. BELOW EXISTING GROUND. EXCAVATION DEPTH TO BE FIELD CONFIRMED BY THE SITE ENGINEER, BASED ON THE PRESENCE OF SATURATED GROUND.

Legend:

No.	DATE	REVISION	REVISION	APPRO

DRAFT

UNITED STATES OF AMERICA

SCALE - CORRECTION 2 1 0 2 4 6m

PROJECT - PROJECT DYE-M CAPE DYER

DEW LINE CLEAN UP




© COPYRIGHT HER MAJESTY THE QUEEN IN RIGHT OF CANADA 2003. AS REPRESENTED BY THE MINISTER OF NATIONAL DEFENCE.

TRADE - METER SITING DATE 2003-11-28


SUBJECT - SUBJECT LOWER SITE TIER II DISPOSAL FACILITY CROSS SECTION SH. 2

PRODUCTION	CONFORMANCE - ASSESSMENT
DESIGNED BY/CF	DESIGN OFF
ENROUTE	AGENT CONCEPT
DRAWN BY/DE	SECT NO
DESIGNED BY/DE	SECT NO
CHECKED BY/DE	DESIGN
VERIFIED BY/DE	DESIGN
COORDINATION	REVIEWED - REVIEW

DMC NO. - DESIGN NO. H-C75/1-9101-124

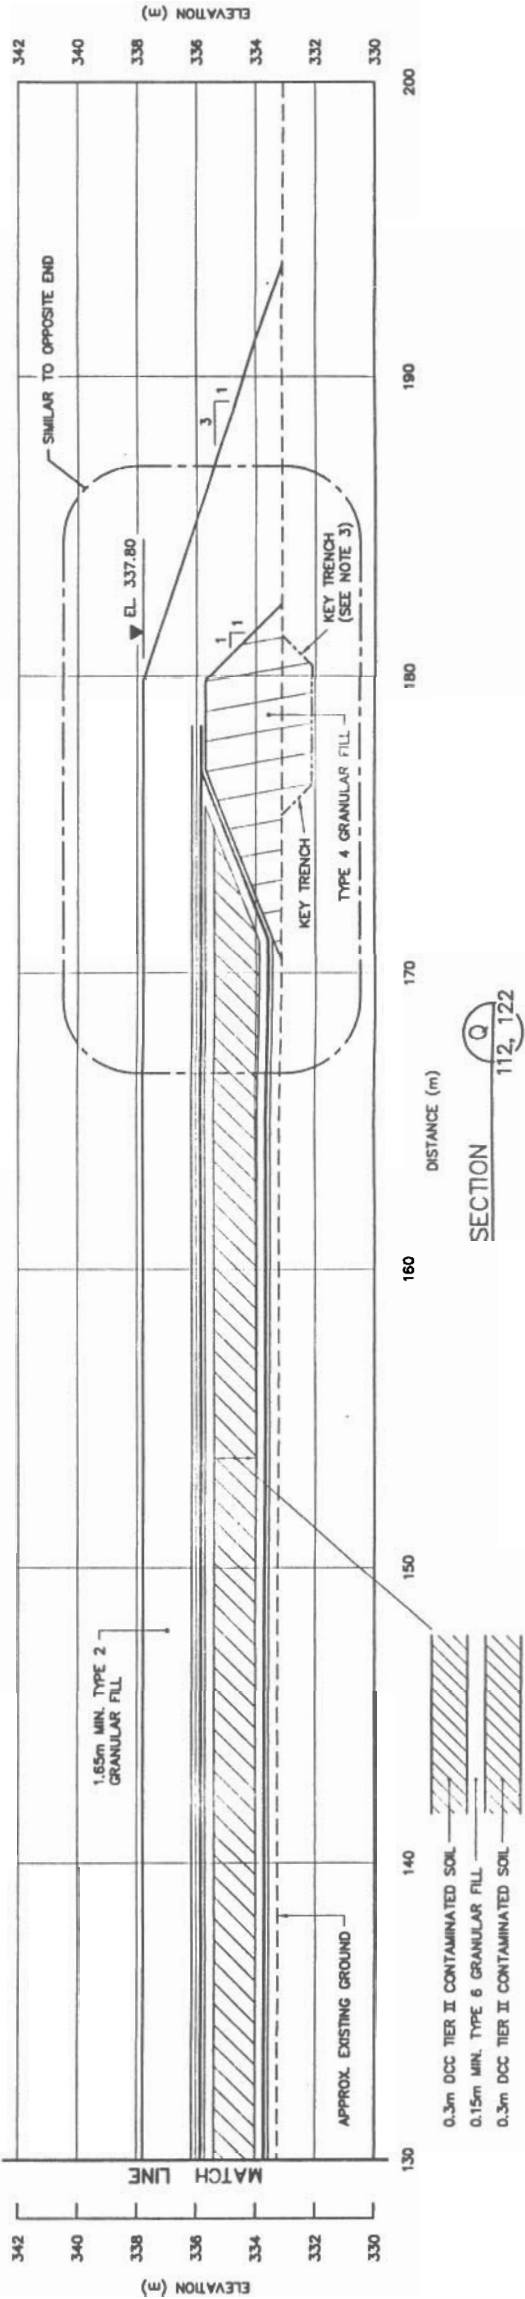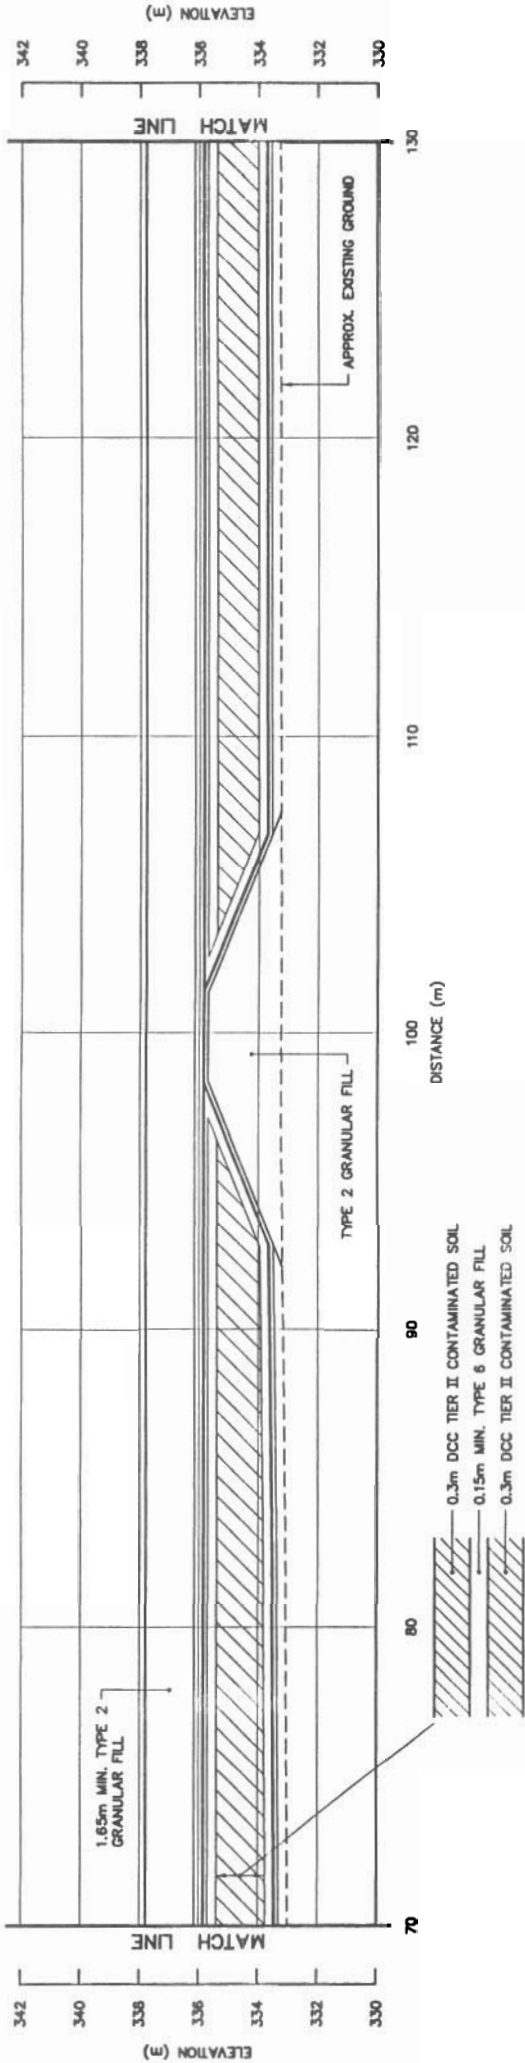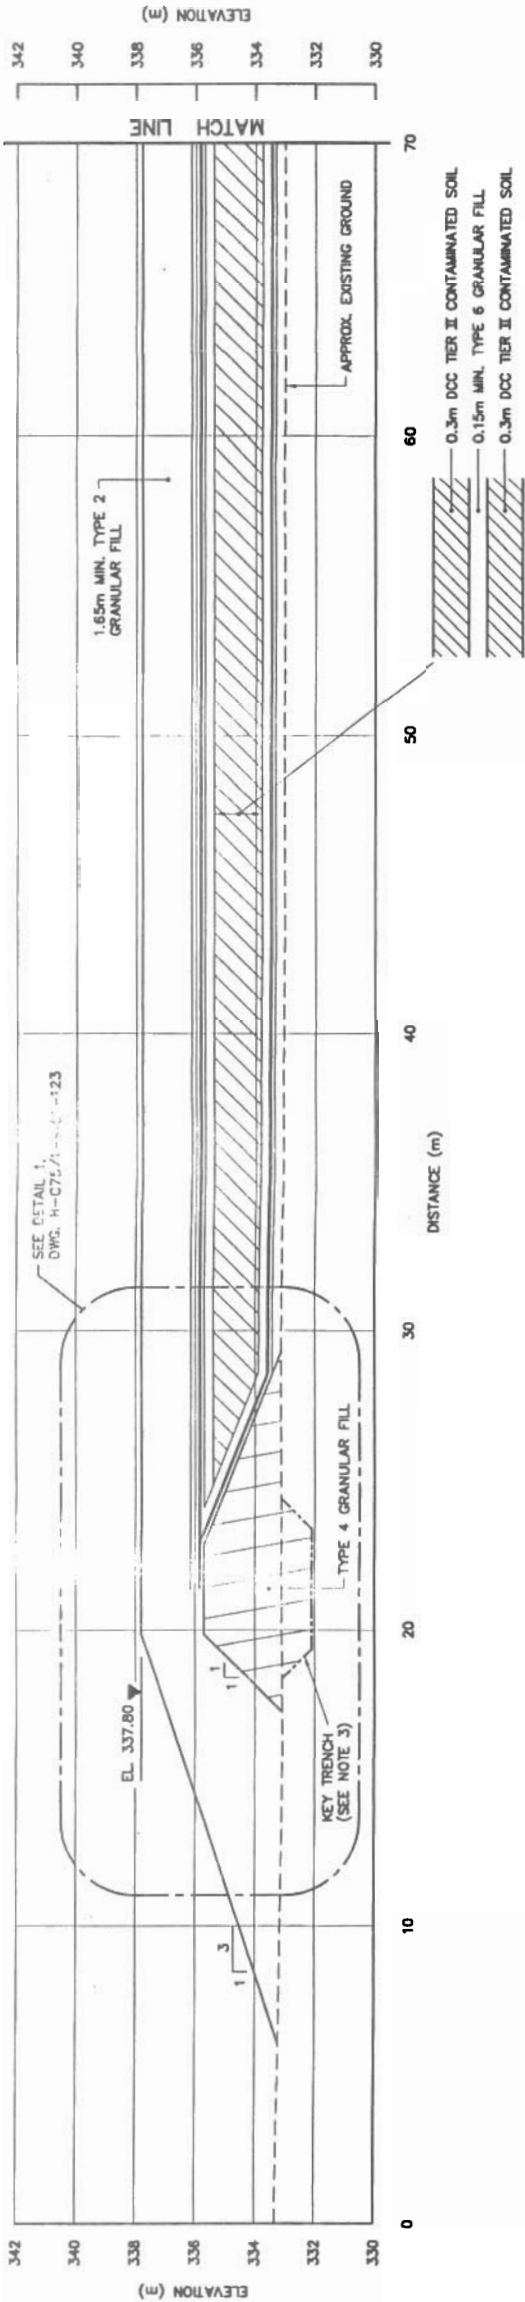

SECTION 112, 122

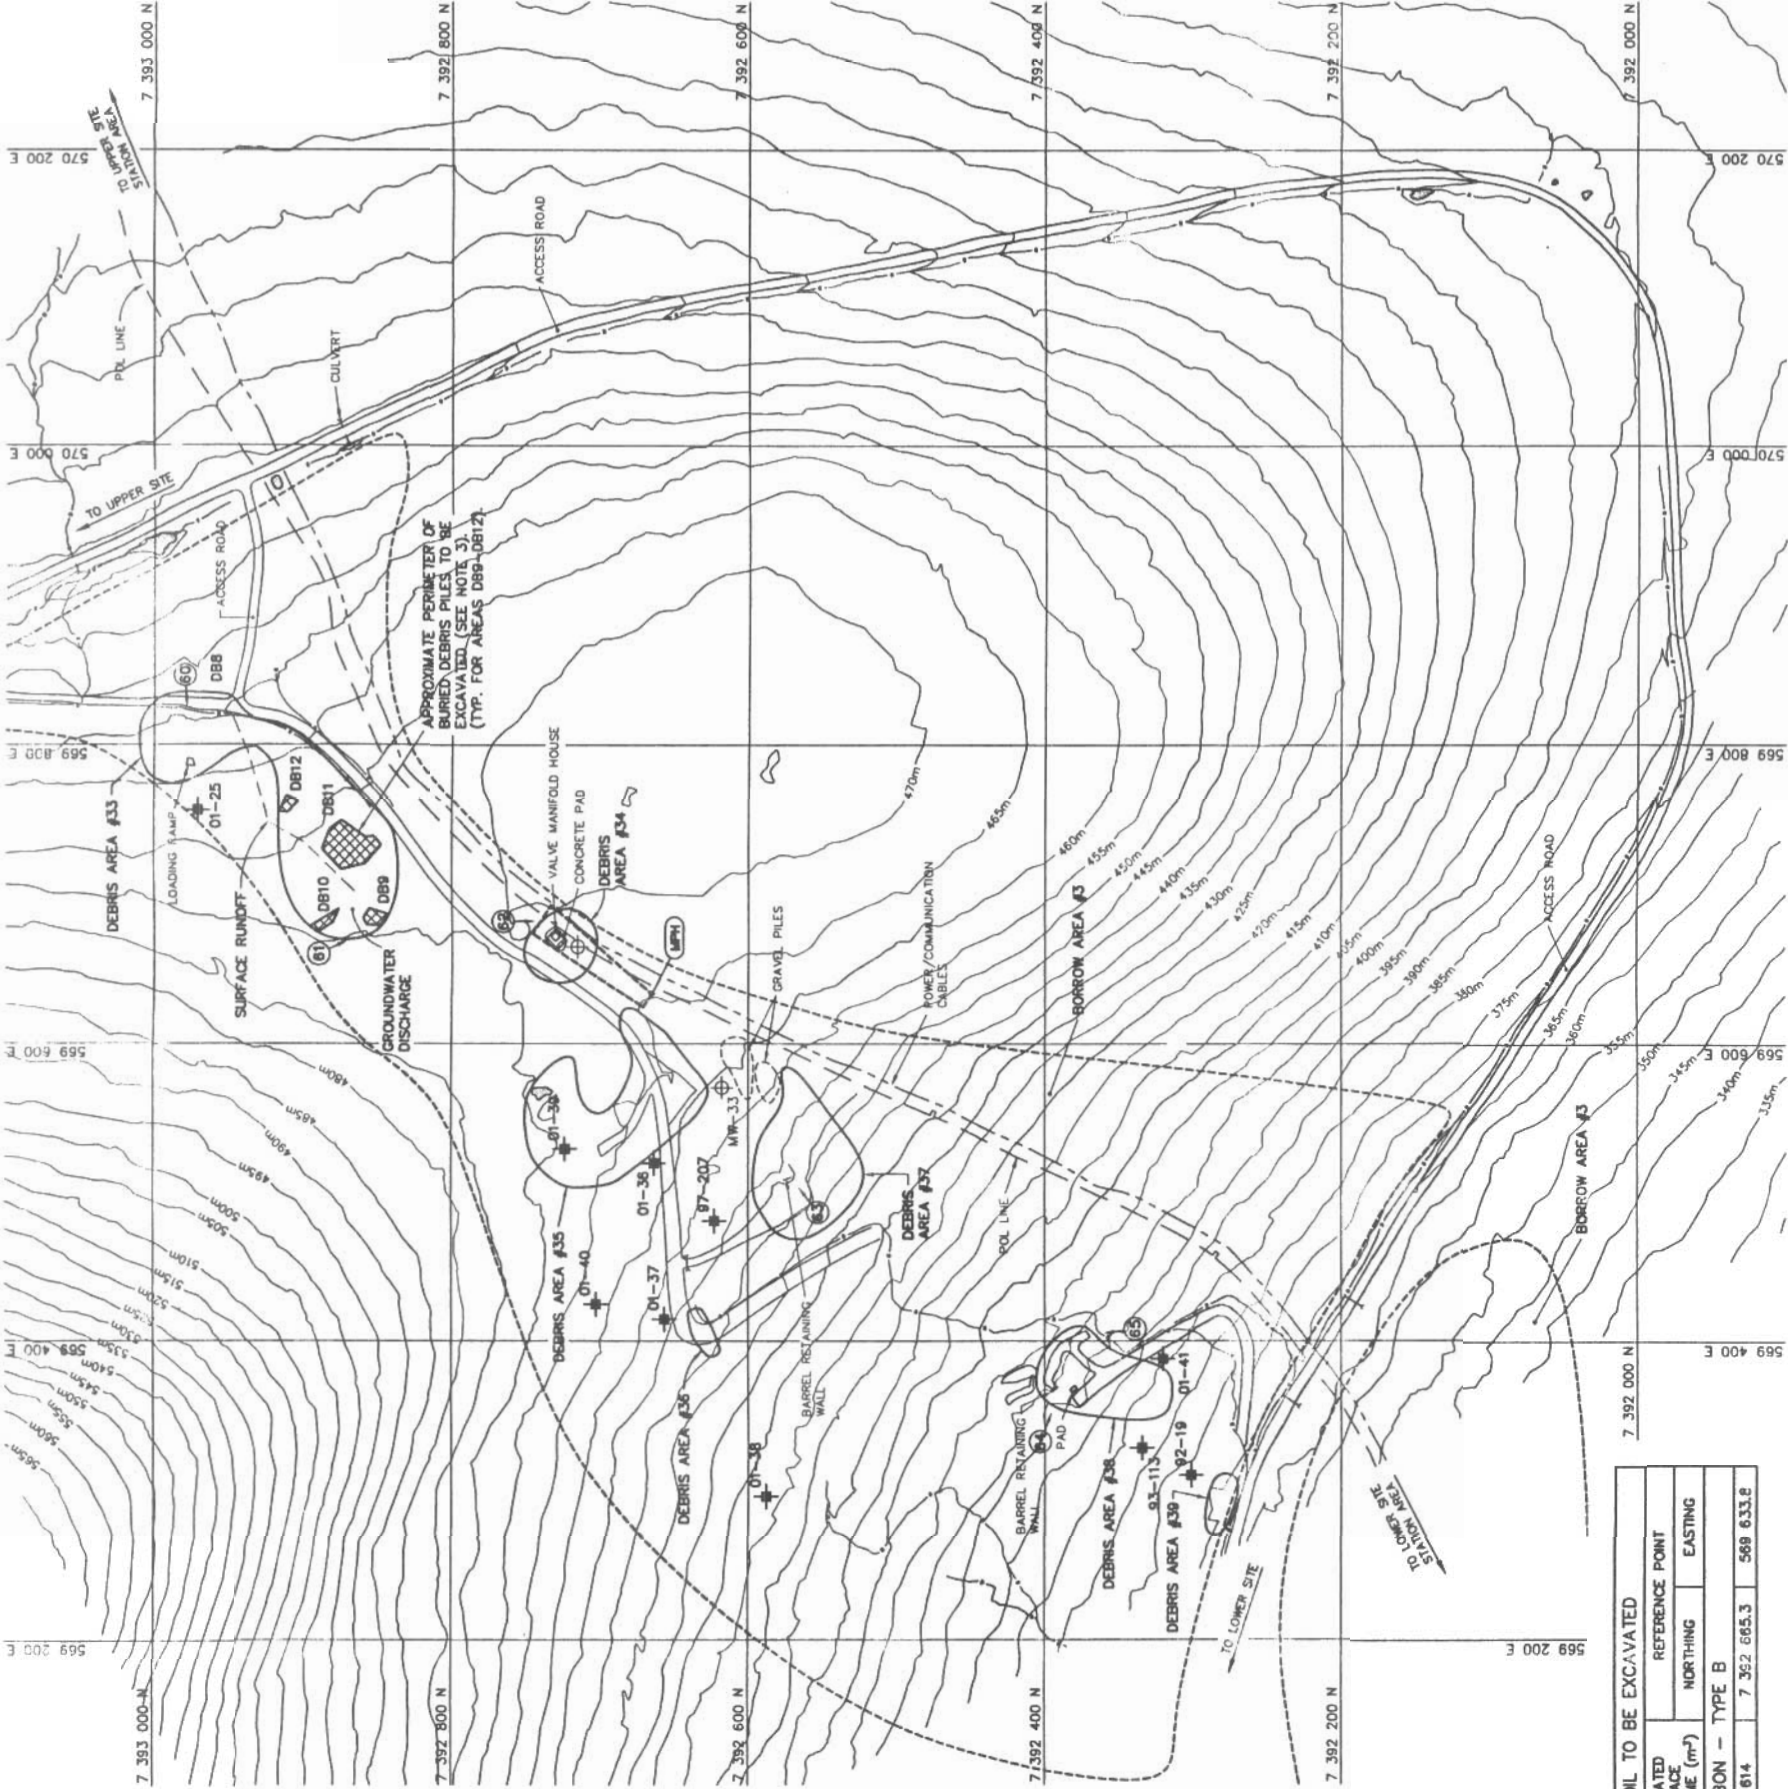

CONTAMINATED SOIL TO BE EXCAVATED				
AREA NO.	APPROX. AREA (m ²)	ESTIMATED IN PLACE VOLUME (m ³)	REFERENCE POINT	
			NORTHING	EASTING
HYDROCARBON - TYPE B				
MPH	1814	1814	7 382 665.3	569 633.8

