


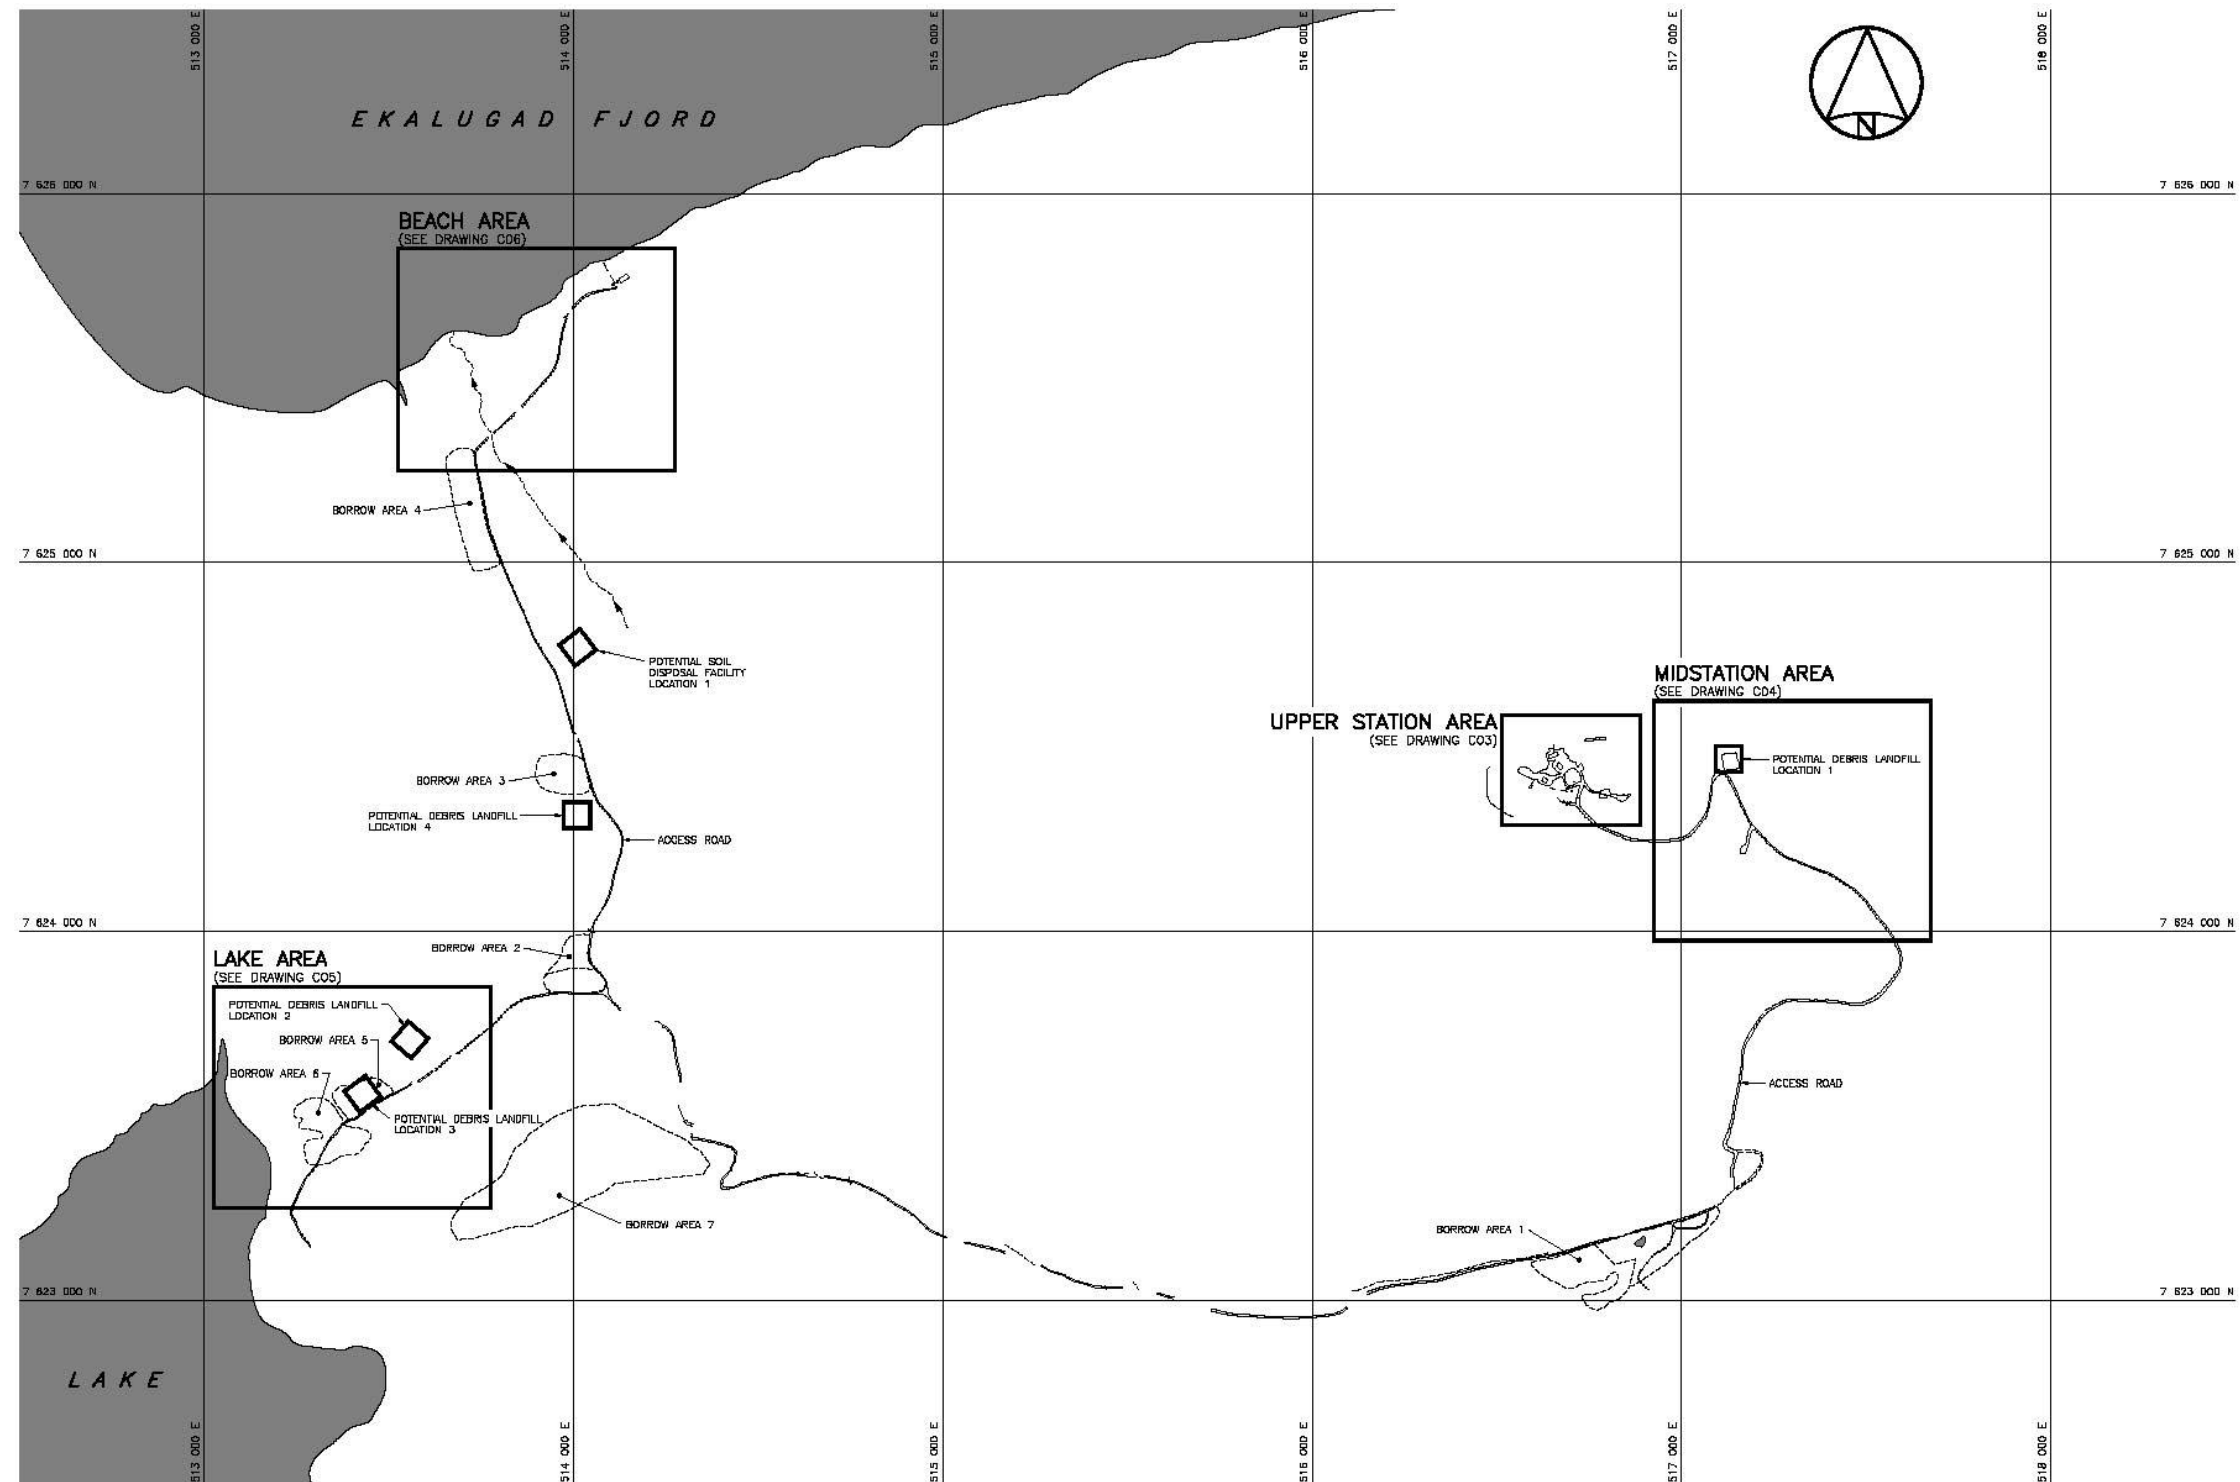

 **Public Works and  
Government Services  
Canada**

**REAL PROPERTY SERVICES**  
Warren Region

**UMA Engineering Ltd.**

**PRELIMINARY**  
**NOT FOR CONSTRUCTION**

General Notes:

Legend:

APPROXIMATE EXTENT OF  
BORROW AREAS

BODY OF WATER

| REVISIONS                                                                             | DESCRIPTION   | DATE                                                                                  |
|---------------------------------------------------------------------------------------|---|---------------------------------------------------------------------------------------|
|  | <p>A detail number<br/>number du détail</p> <p>B source drawing no.<br/>de dessin no.</p> <p>C detail on drawing no.</p> |  |

|                       |  |                 |  |
|-----------------------|--|-----------------|--|
| project title         |  | title du projet |  |
| <b>FOX-C</b>          |  |                 |  |
| <b>EKALUGAD FJORD</b> |  |                 |  |

DATE: 10/1/2014
TIME: 10:10 AM

designed by **B. FREEDMAN** across page

drawn by **C. W. S.** female per

|                   |               |
|-------------------|---------------|
| approved by       | signature per |
| <b>R. SCHMIDT</b> |               |

|                       |                                 |
|-----------------------|---------------------------------|
| TPBAC Project Manager | Administrateur de Projets TPBAC |
| J. BLANCHARD          |                                 |

|             |        |             |        |
|-------------|--------|-------------|--------|
| author      | 177000 | author      | 177000 |
| project no. | 468740 | project no. | C02    |

|            |      |       |
|------------|------|-------|
| 748700     |      | 1-1   |
| date       | 4/13 | GP XX |
| DOYNNPL204 |      |       |

[illegible]