

REAL PROPERTY SERVICES
Western Region

Client: Indian and Northern
Affairs Canada

Client: Affaires indiennes
et du Nord Canada

Canada


Nunavut Regional Office
Iqaluit, Nunavut

General Notes:

1. ALL COORDINATES ARE REFERENCED TO NAD83 CSRS, UTM ZONE 19. ELEVATIONS ARE REFERENCED TO MEAN SEA LEVEL, RELATIVE TO GEOID MODEL EGM96.
2. SITE PLANS AND TOPOGRAPHIC INFORMATION ARE BASED ON AIR PHOTOS AND SURVEYS. CURRENT CONDITIONS MAY NOT BE EXACTLY AS SHOWN.
3. ALL DIMENSIONS ARE IN METRES UNLESS NOTED OTHERWISE.
4. SEWAGE LAGOON TO BE LOCATED A MINIMUM OF 100m FROM CONSTRUCTION CAMP AND WATER BODY CONTAINING AQUATIC LIFE.
5. BERMS TO BE COMPACTED TO A MINIMUM 95% OF STANDARD PROCTOR DENSITY.
6. EXCESS MATERIAL FROM EXCAVATION OF LAGOON TO BE STOCKPILED FOR FUTURE USE IN LAGOON CLOSURE.

Legend:

- PHC CONTAMINATION
- BODY OF WATER
- GEOPHYSICAL ANOMALY

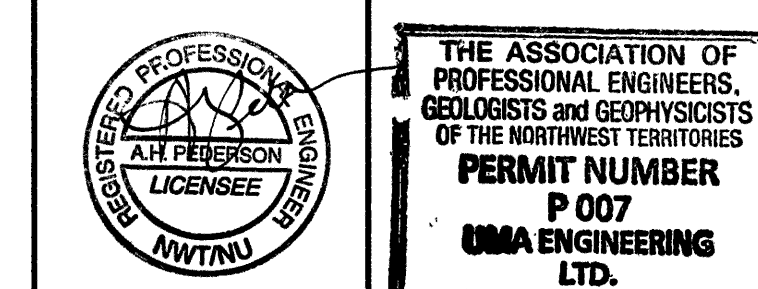

uma
An AECOM Company

REVISIONS	DESCRIPTION	DATE
0	ISSUED FOR CONSTRUCTION	06/01/16
A	A detail number	
B	B source drawing no.	
C	C detail on drawing no.	

project title
**FOX-C Intermediate DEW Line Site
EKALUGAD FIORD
Site Restoration**

Nunavut

drawing title
**SEWAGE LAGOON
SITE PLAN**

designed by
A. PEDERSON

drawn by
L. DOWNHALUK

approved by
R. SCHMIDTKE

PWSC Project Manager
B. THOMPSON

scale
1:500

project no.
413759

date
JANUARY 2008

sheet
C17

OF 17

