

REAL PROPERTY SERVICES  
Western Region

Client: Indian and Northern Affairs Canada  
Affaires indiennes et du Nord Canada


Canada  
Nunavut Regional Office  
Iqaluit, Nunavut

General Notes:

1. ALL COORDINATES ARE REFERENCED TO NAD83 CSRS, UTM ZONE 19. ELEVATIONS ARE REFERENCED TO MEAN SEA LEVEL, RELATIVE TO GEOID MODEL EGM96.
2. ALL DIMENSIONS ARE IN METRES UNLESS NOTED OTHERWISE.
3. VARIABLE SLOPE ON LANDFILL SURFACE PERMITTED. MINIMUM 2% - MAXIMUM 4%.
4. REMOVE ALL SURFICIAL BOULDERS FROM ALL BERM CONSTRUCTION AREAS.
5. FOR MONITORING WELL INSTALLATION DETAILS, SEE DWG. C18. EXACT LOCATIONS TO BE FIELD DETERMINED BY THE ENGINEER.

Legend:

- COORDINATE POINT
- PROPOSED MONITORING WELL LOCATION (3)
- PROPOSED BACKGROUND MONITORING WELL LOCATION (1)

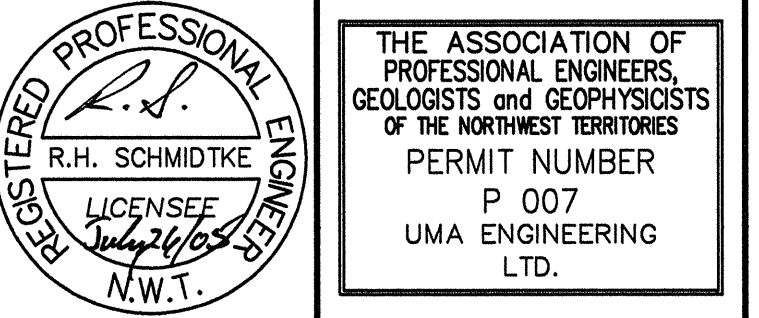

uma  
An AECOM Company

| REVISED | DESCRIPTION             | DATE     |
|---------|-------------------------|----------|
| 0       | ISSUED FOR CONSTRUCTION | 06/07/25 |

|   |                                                  |     |
|---|--------------------------------------------------|-----|
| A | detail number<br>number du detail                | A   |
| C | B source drawing no.<br>de dessin no.            | B C |
|   | C detail on drawing no.<br>detail sur dessin no. |     |

Project title: FOX-C Intermediate DEW Line Site  
Ekalugad Fiord  
Site Restoration

Nunavut

Drawing title: MIDSTATION AREA  
NON-HAZARDOUS WASTE LANDFILL  
PLAN AND CROSS SECTION

designed by B. FEDORAK  
conçu par



drawn by L. VARGAS  
dessiné par

approved by R. SCHMIDTKE  
approuvé par

PMISBC Project Manager B. THOMPSON  
Administrateur de Projets TPISBC

scale AS SHOWN  
projet no. 413759

date FEBRUARY, 2005  
feuille C10  
OF 16

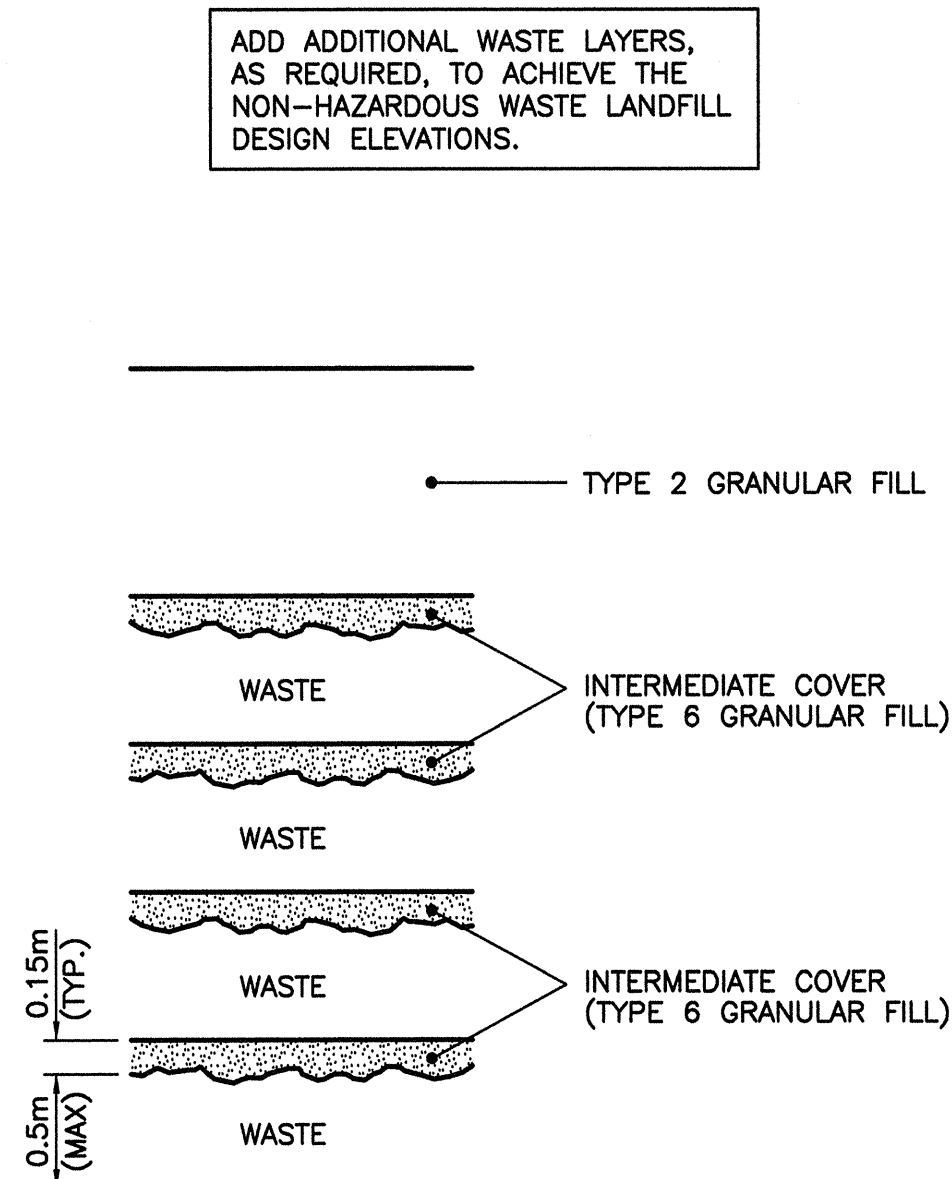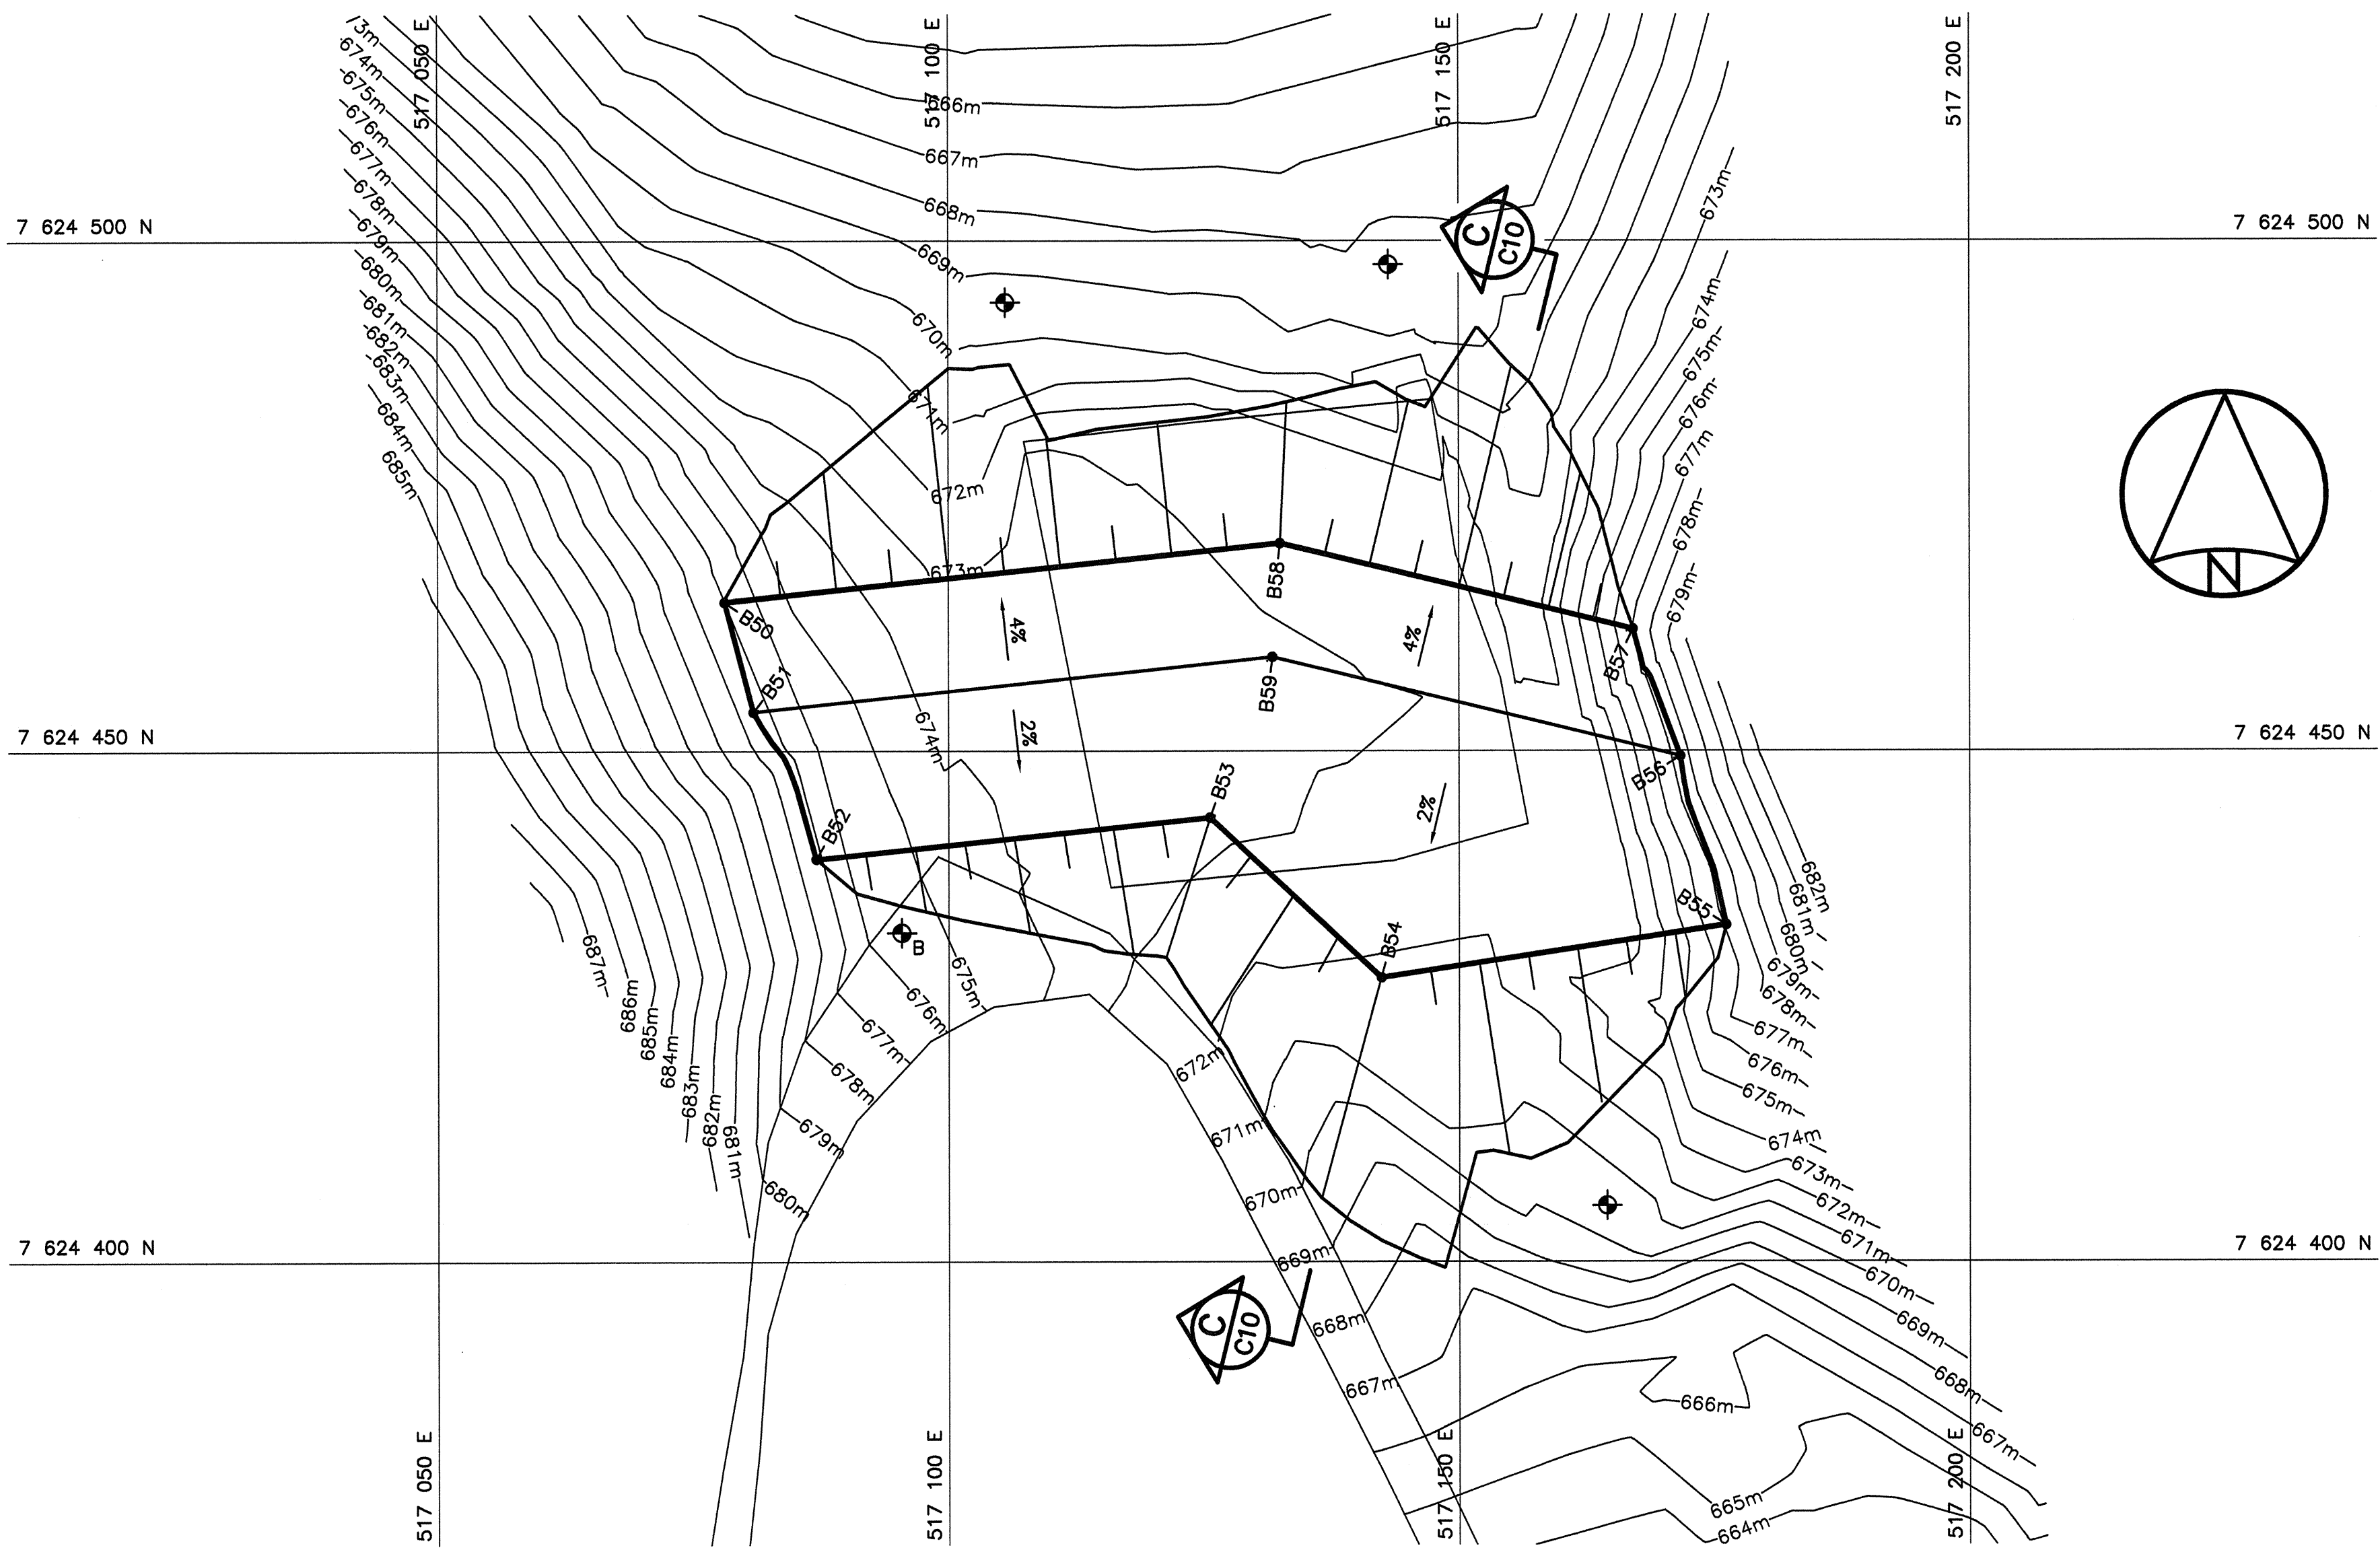

WASTE PLACEMENT DETAIL  
N.T.S.

