


General Notes:

1. ALL COORDINATES ARE REFERENCED TO NAD83 CSRS, UTM ZONE 19. ELEVATIONS ARE REFERENCED TO MEAN SEA LEVEL, RELATIVE TO GEODID MODEL EGM96.
2. ALL DIMENSIONS ARE IN METRES UNLESS NOTED OTHERWISE.
3. REMOVE ALL SURFICIAL BOULDERS FROM LANDFARM CONSTRUCTION AREA.
4. TYPE 4 GRANULAR FILL FOR THE LANDFARM BERMS IS NOT REQUIRED TO BE SATURATED. PROVIDE MOISTURE CONDITIONING TO MEET COMPACTION REQUIREMENTS ONLY.
5. FOR MONITORING WELL INSTALLATION DETAILS SEE DWG. C16. EXACT LOCATIONS TO BE FIELD DETERMINED BY THE ENGINEER.

Legend:

- | | |
|---|--|
|  | TEST PIT LOCATION |
|  | COORDINATE POINT |
|  | PROPOSED MONITORING WELL LOCATION (3) |
|  | PROPOSED BACKGROUND MONITORING WELL LOCATION (1) |

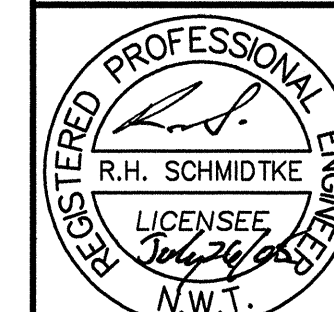

THE ASSOCIATION OF
PROFESSIONAL ENGINEERS,
GEOLOGISTS AND GEOPHYSICISTS
OF THE NORTHWEST TERRITORIES
PERMIT NUMBER
P 007
UMA ENGINEERING
LTD.



0	ISSUED FOR CONSTRUCTION	05/07/2018
REVISIONS	DESCRIPTION	DATE

	A detail number number du detail B source drawing no. de dessin no. C detail on drawing no. detail sur dessin no.	
---	--	---

project title **FOX-C Intermediate DEW Line Site** titre du projet
EKALUGAD FIORD
Site Restoration

Nunavut

LANDFARM PLAN AND CROSS SECTION

designed by	concep
P. FEDORAK	

drawn by		dessiné par	
J. VARGAS			


L. VARGAS	
approved by	approve p
B. COUNTRICK	

R. SCHMIDTKE	
PMWGC Project Manager	Administrateur de Projets TPSC



B. THOMPSON			
scale	AS SHOWN	echelle	sheet

AS SHOWN		C11
project no.	413759	

date date FEBRUARY, 2005	OF 16
---	--------------

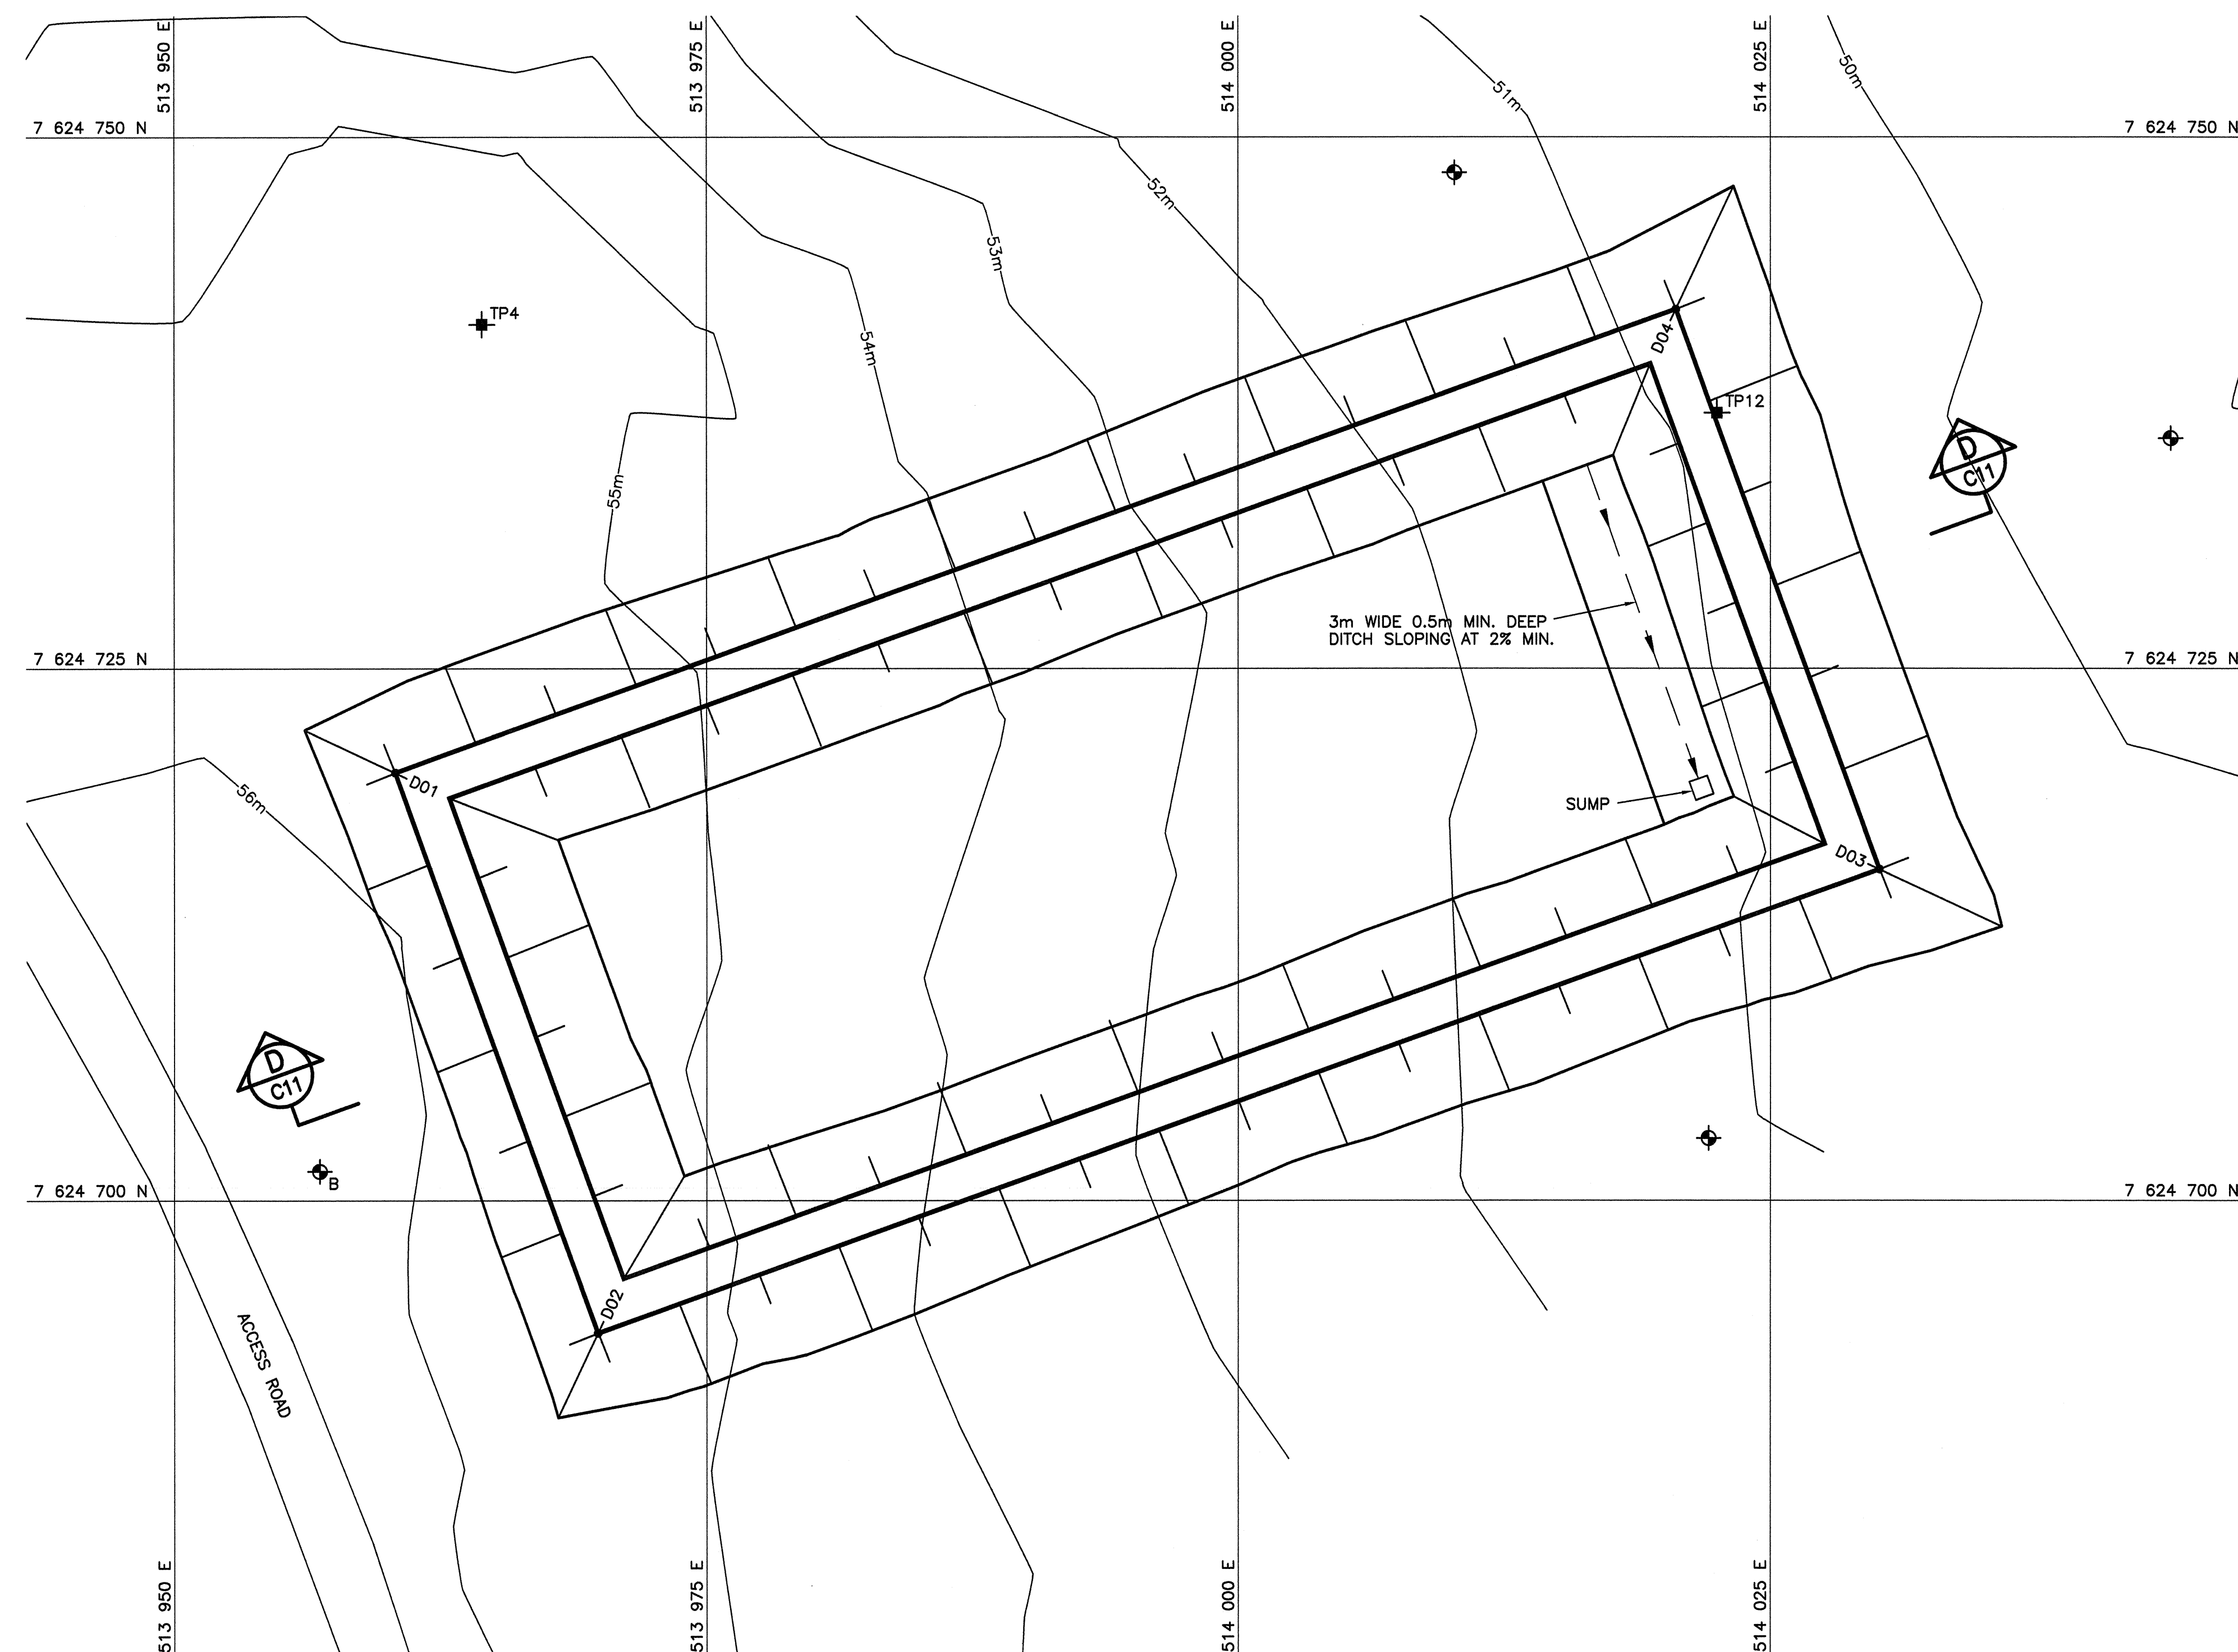

COORDINATE POINTS LANDFARM			
NO.	NORTHING	EASTING	ELEVATION
D01	7 624 720.1	513 960.4	57.4
D02	7 624 693.8	513 969.9	57.2
D03	7 624 715.6	514 030.1	52.6
D04	7 624 741.9	514 020.6	52.7

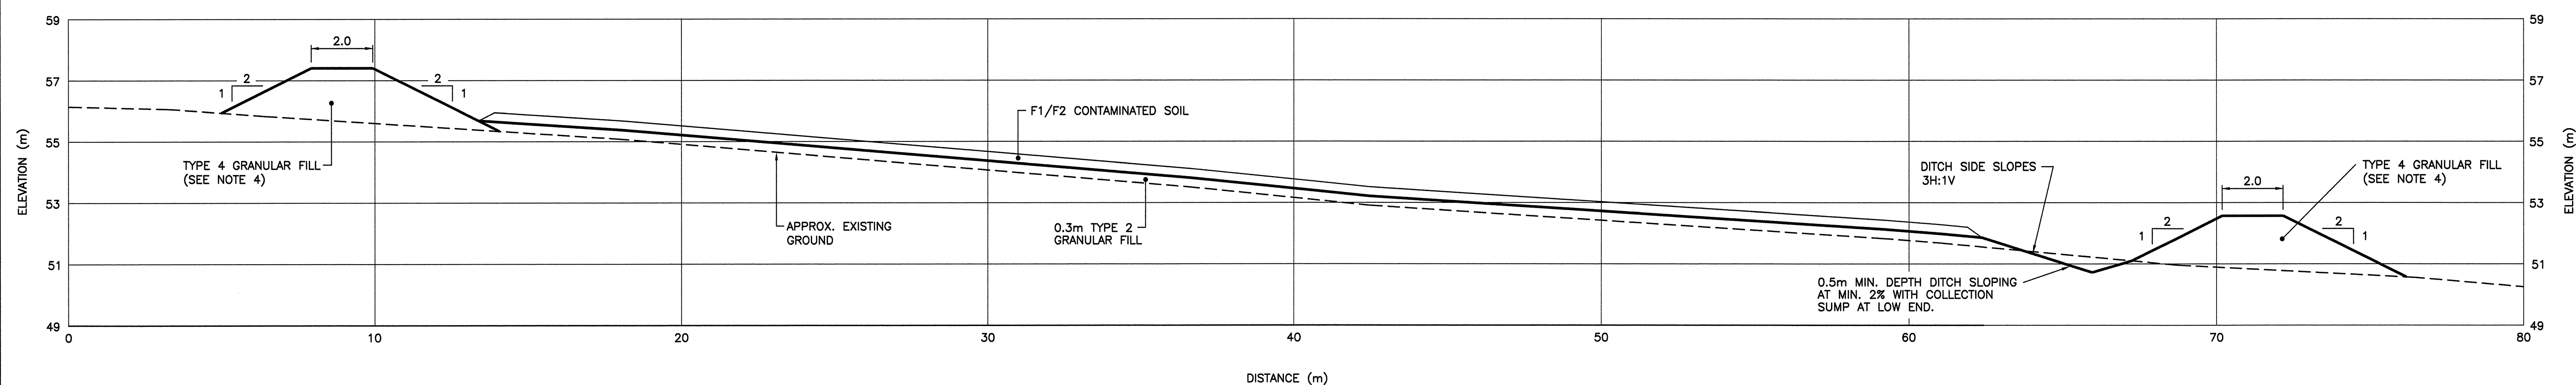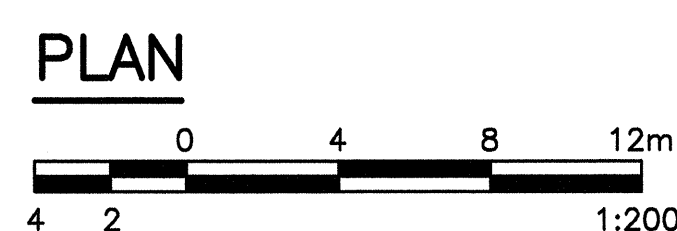

SECTION

