



Legend:

	SURVEY CONTROL MONUMENT
	TEMPORARY BENCHMARK
	BODY OF WATER
	TO BE DEMOLISHED
	PIPELINE TO BE REMOVED

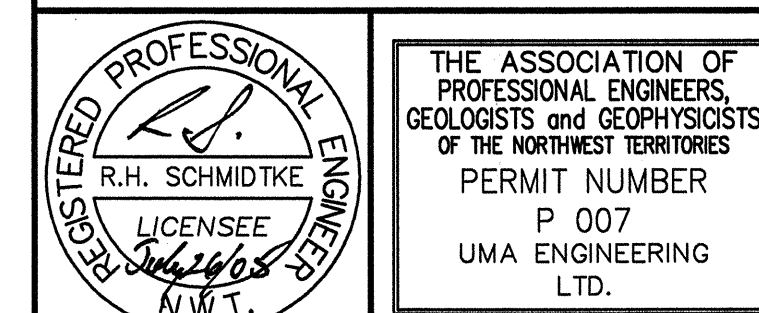

uma
An AECOM Company

0	ISSUED FOR CONSTRUCTION	05/07/2017
REVISIONS	DESCRIPTION	DATE

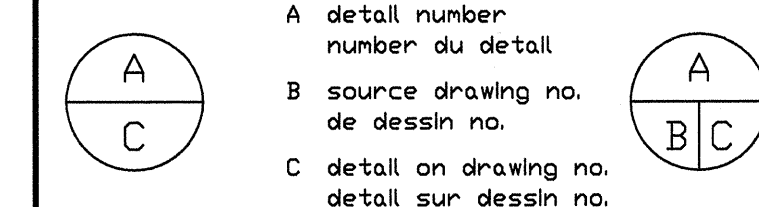

project title	titre du projet
FOX-C Intermediate DEW Line Site EKALUGAD FIORD Site Restoration	

Nunavut

drawing title
**UPPER STATION AREA
 AND BEACH AREA
 DEMOLITION SITE PLANS**

designed by	concup
-------------	--------

drawn by _____ design p. _____


approved by	approved by
-------------	-------------

R. SCHMIDTKE	
PWGSC Project Manager	Administrateur de Projets TPS


B. THOMPSON			
apple	orange	sheet	four

project no.	443750	project no.	S01
-------------	--------	-------------	-----

date FEBRUARY 2006 date OF 5

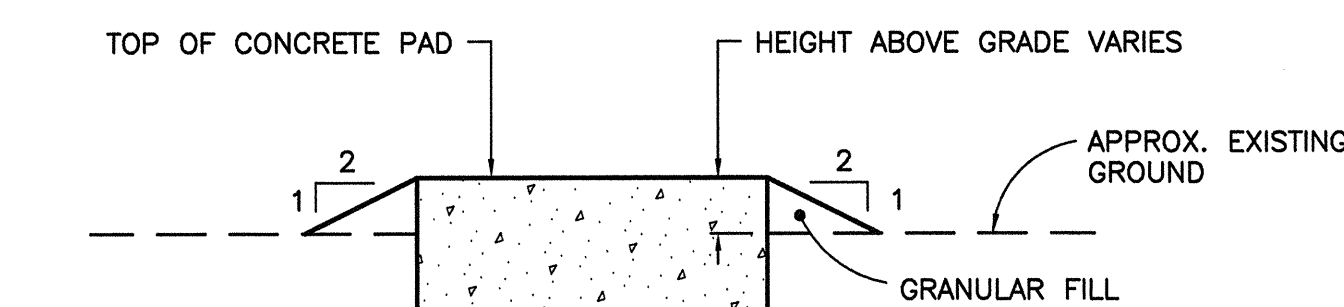

SECTION

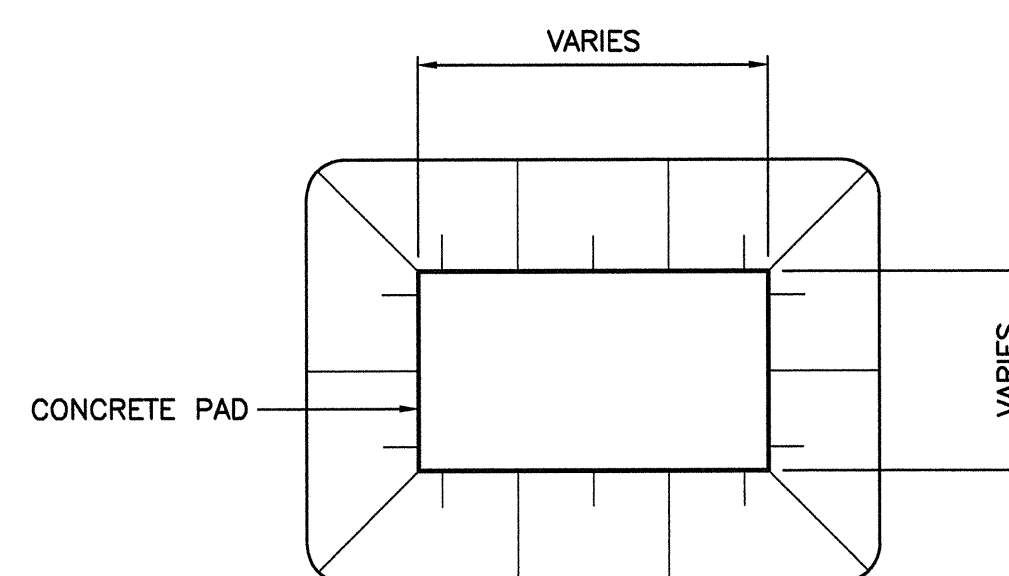


PLAN

TYPICAL CONCRETE PAD REGRADING DETAIL

N.T.S.

UPPER STATION AREA

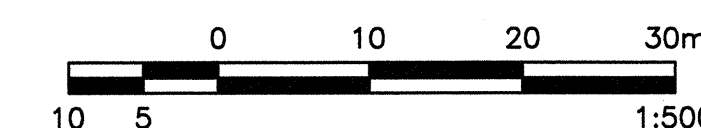

BEACH AREA