



Photo 57
Station Road looking north.



Photo 58
Station Road looking east



Photo 59
Station Road looking southwest.



Photo 60
Station Road looking northwest



Photo 61
Station Road looking west.



Photo 62
Station Road looking west.


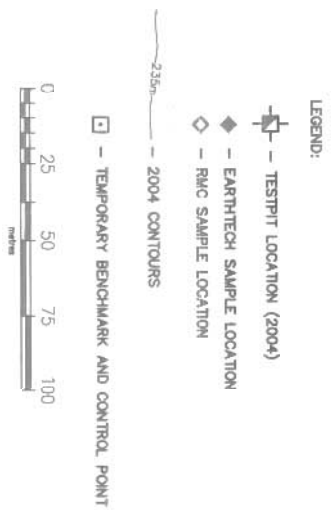


Photo 63
Station Road looking north.

DRAFT




FIGURES

(NOTE: Reduced scale drawings are included in this report. Full scale drawings can be provided by EBA upon request.)

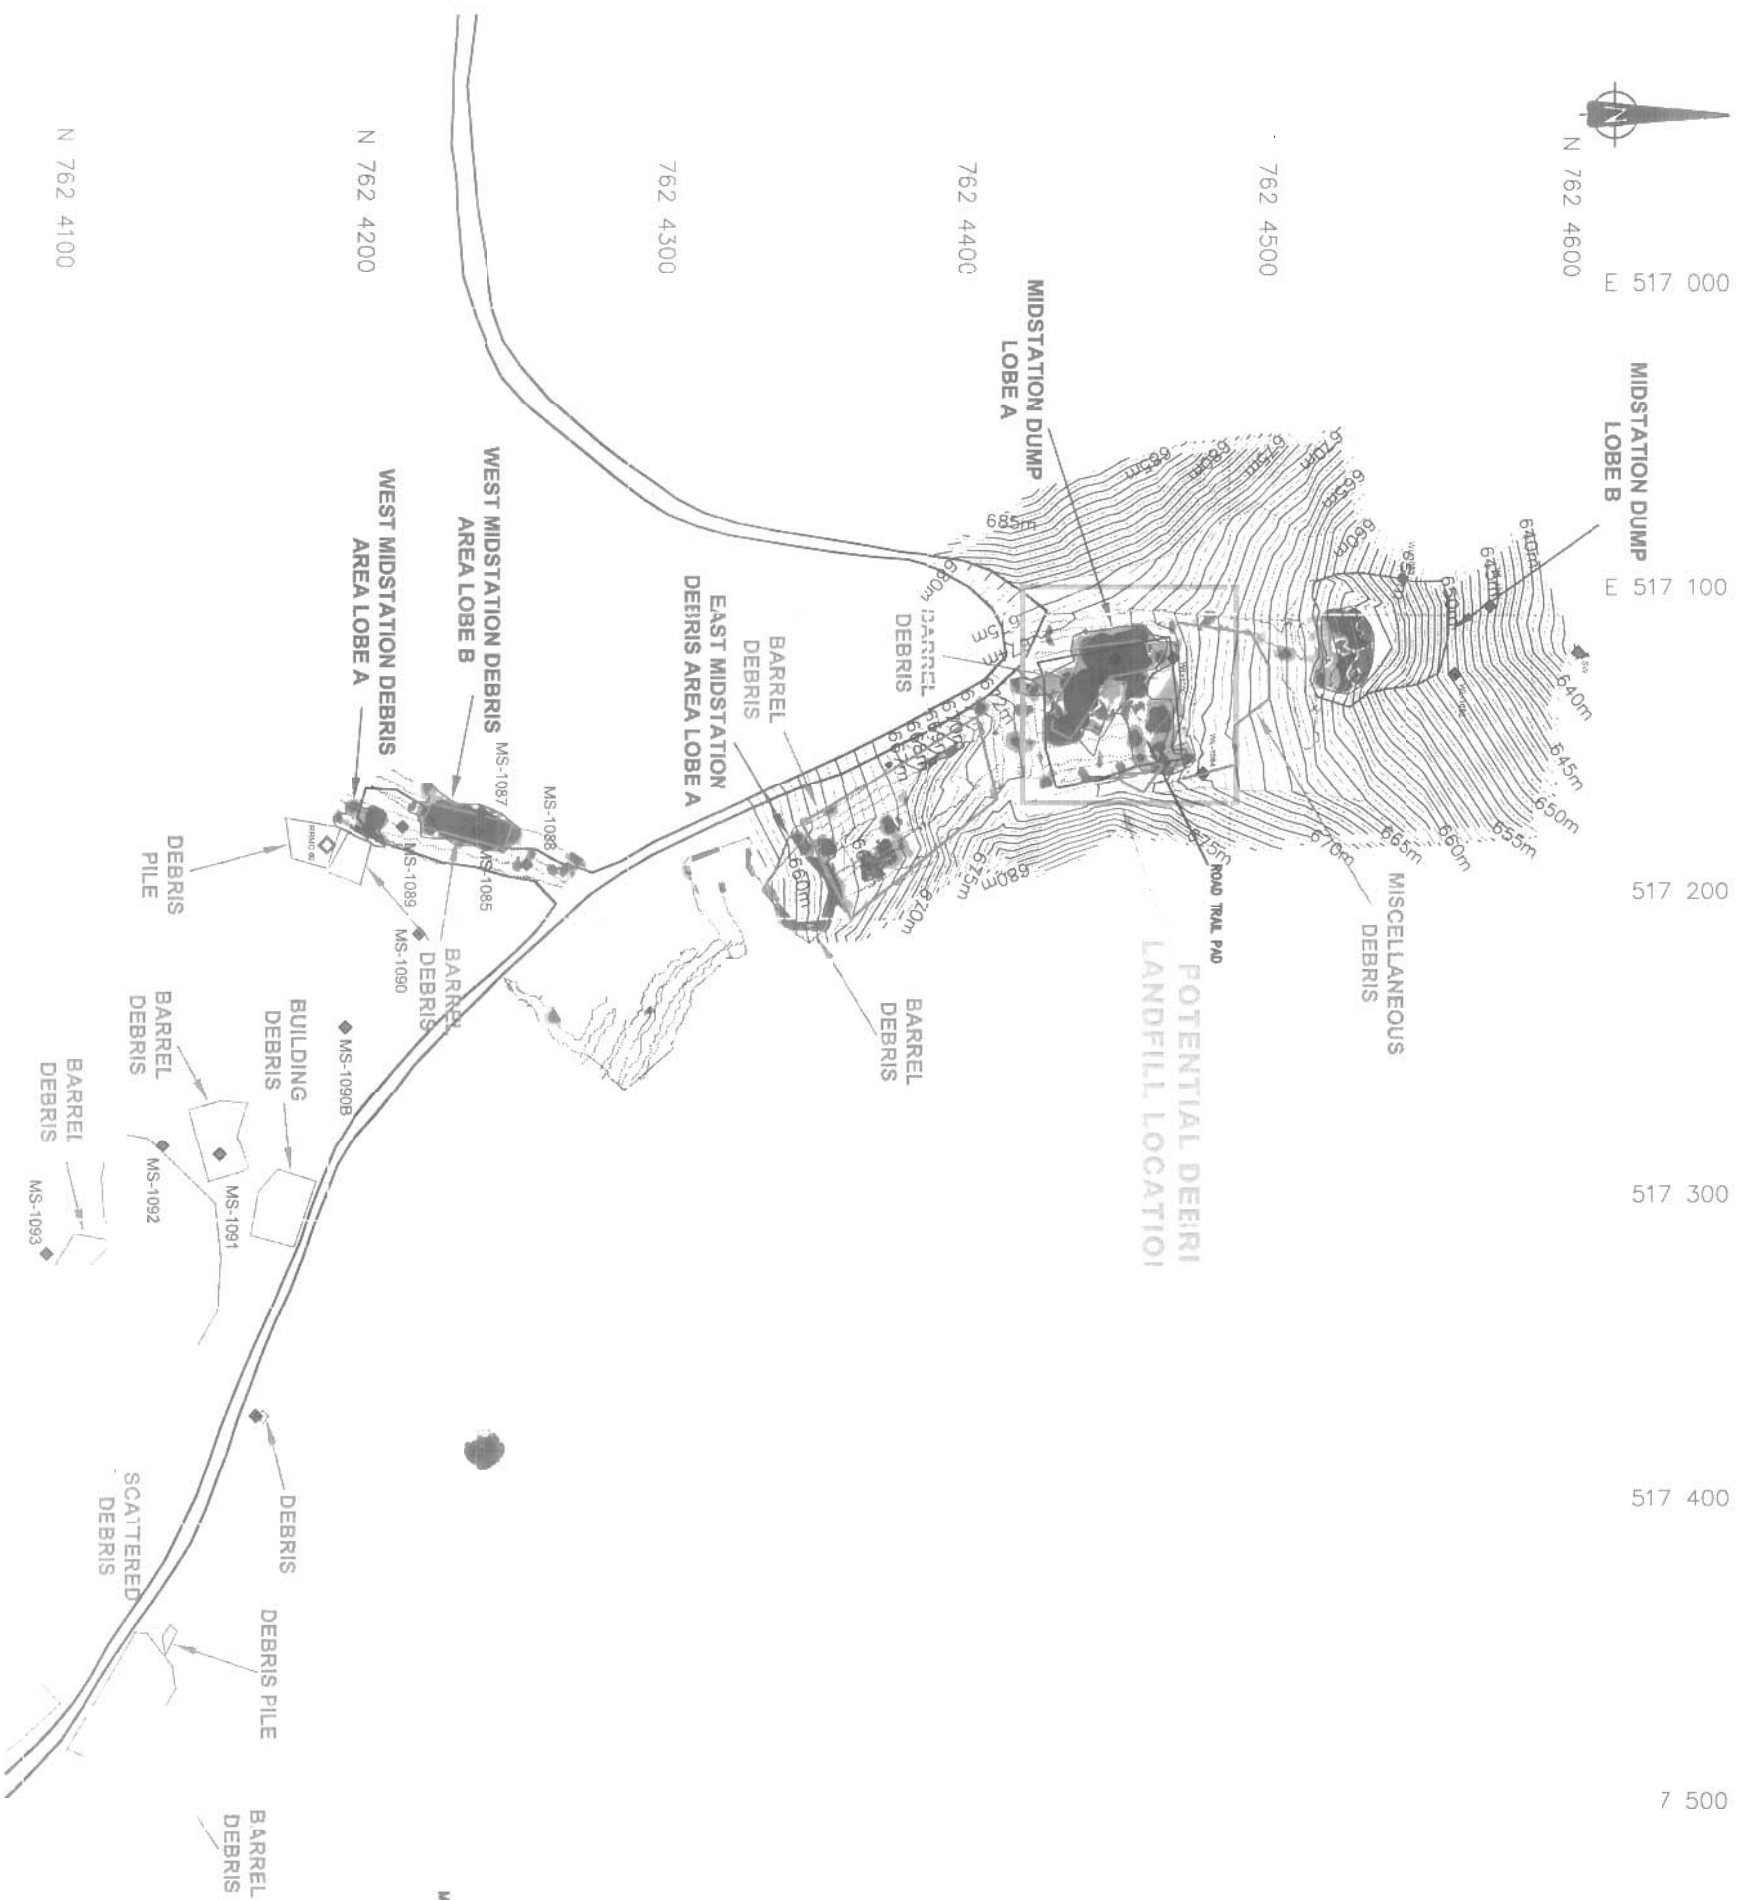

MIDSTATION

 ERA Engineering Consultants Ltd.										 I+D									
										Public Works and Government Services Services gouvernementaux Canada									
										Transvaal public and Services gouvernementaux Canada									
PERMIT										FOX-C EKALUGAD FJORD									
SEAL										MIDSTATION									
GRADIENT GEOPHYSICS										REVISION									
PROJECT No.: 1100200070002C 100 ACCT TITLE: 1100200070002C 100										0 FRONT									
38																			

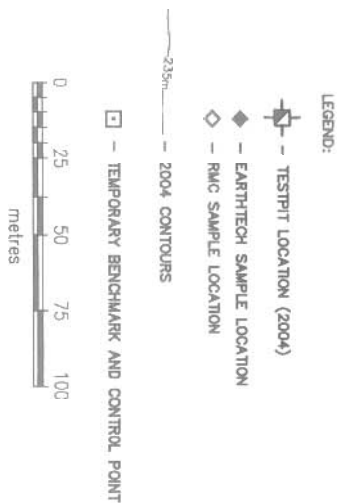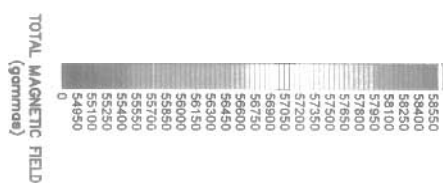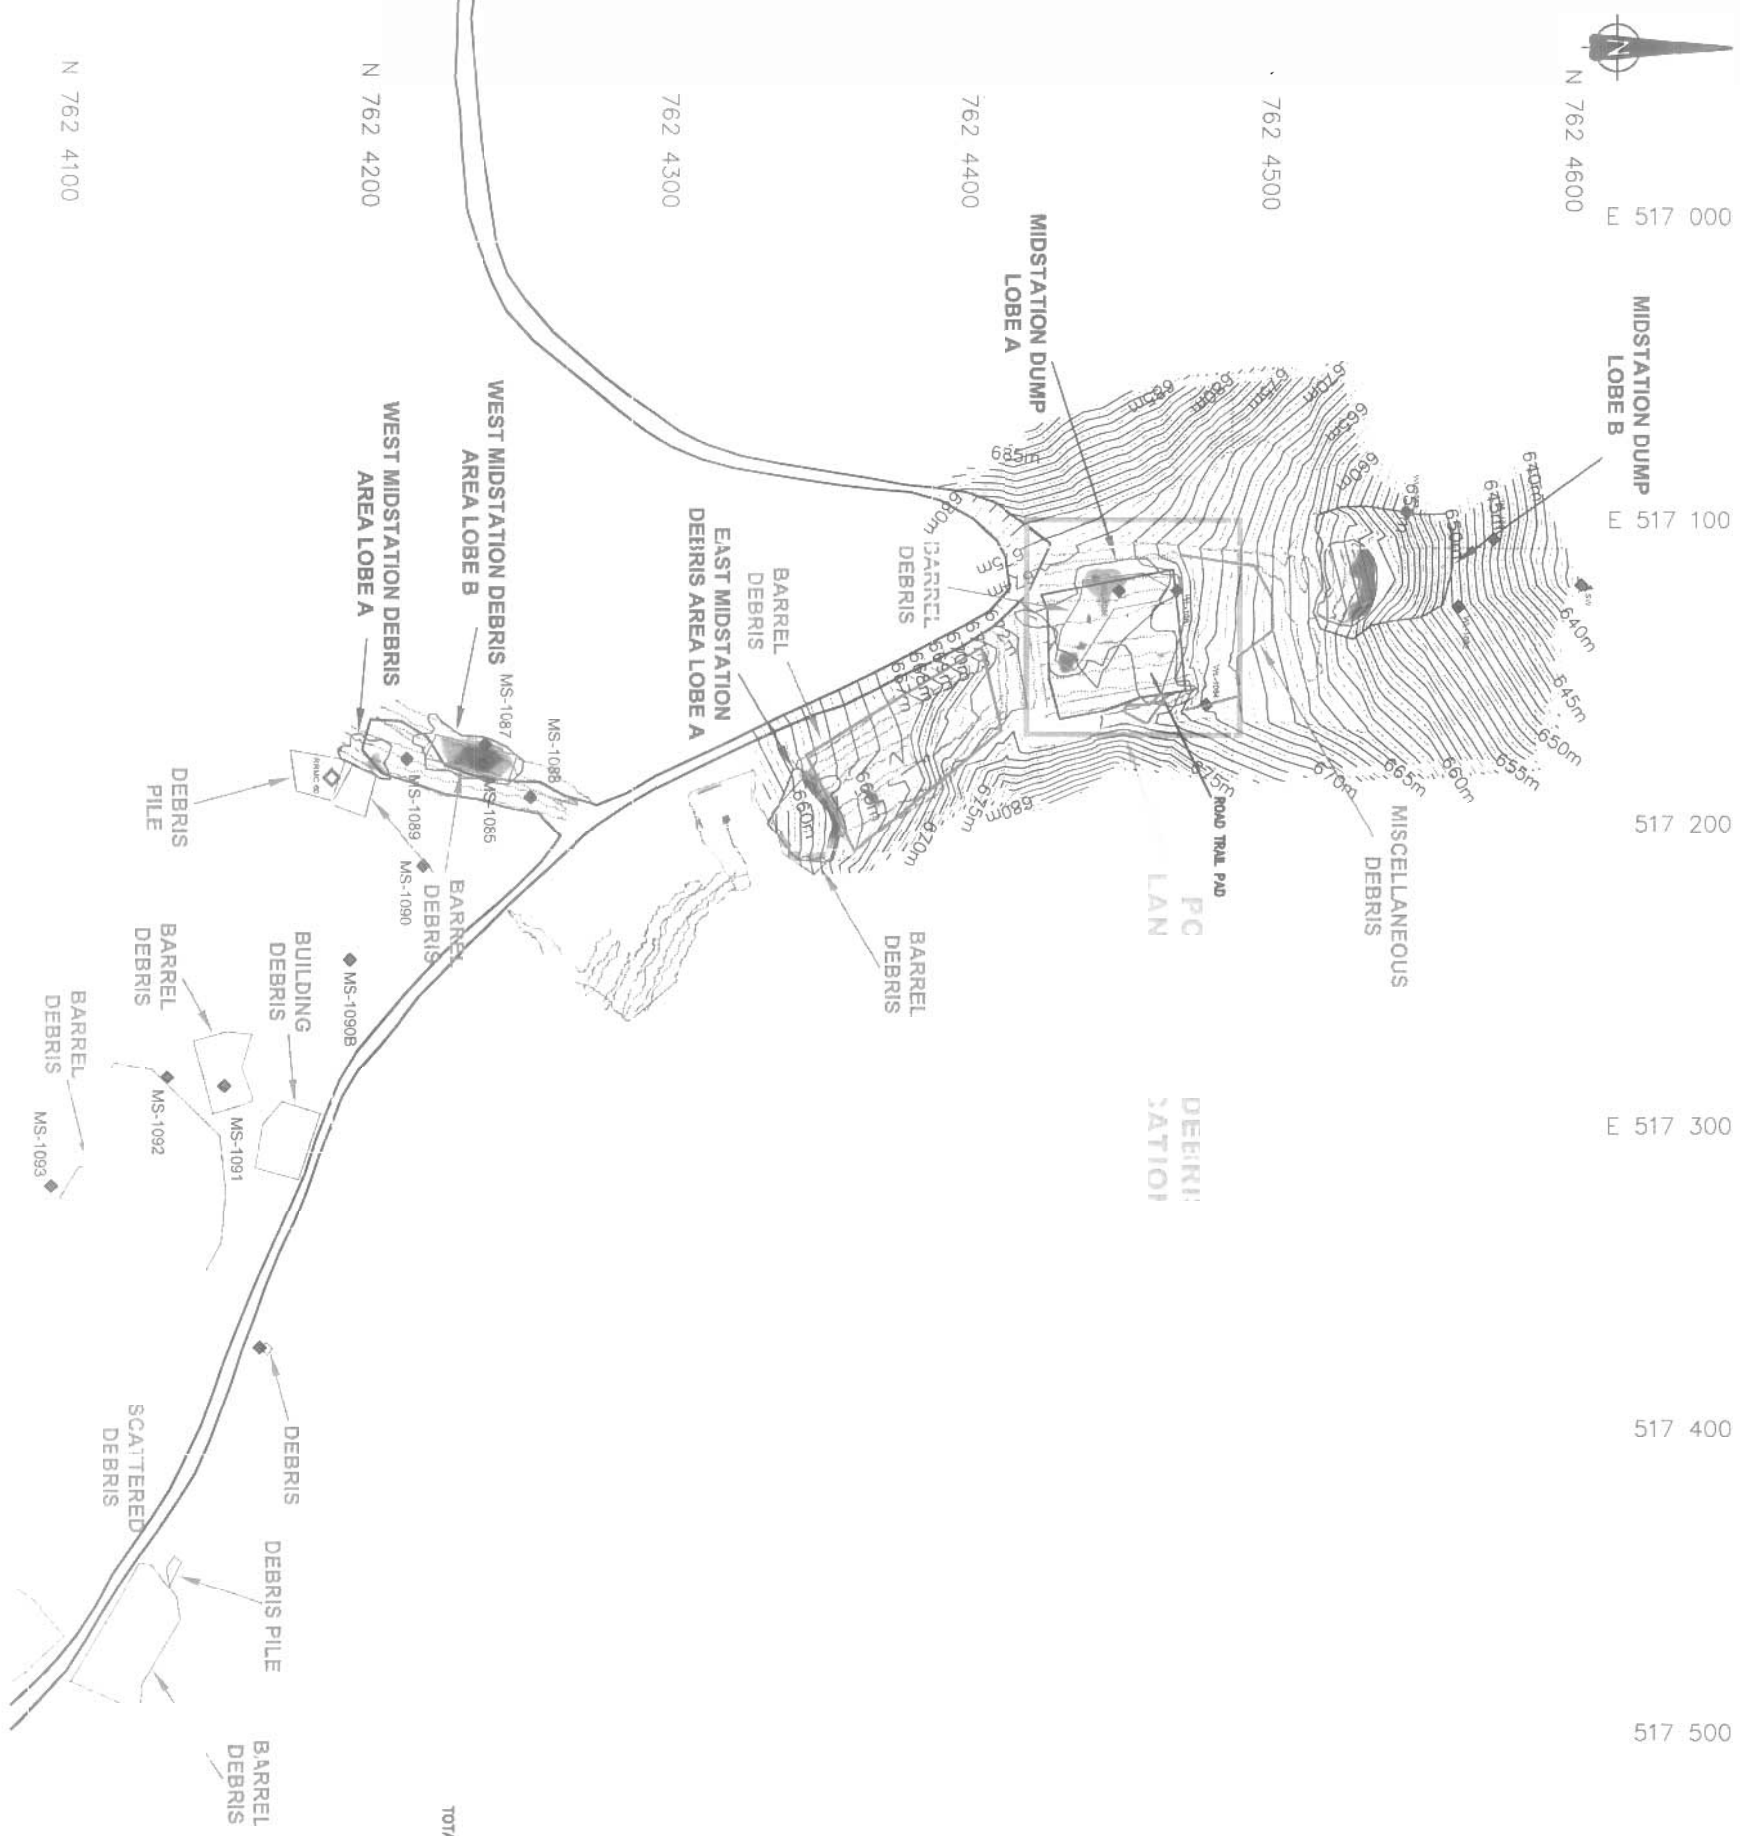

MIDSTATION

 EBA Engineering Consultants Ltd.										 Public Works and Government Services Canada										Travaux publics et Services gouvernementaux Canada									
PERMIT										SEAL										FOX-C EKALUGAD FJORD									
DESIGNED BY: WTA/JB DRAWN BY: DATE: 07/26/24 SCALE: AS SHOWN PROJECT No.: DTG-24-100005.001 AGENCY REFERENCE: 11000000101004-449										MIDSTATION GEOPHYSICS										REVISION ISSUE 0									
TOP SENSOR READINGS										FIGURE 3C																			