



LEGEND:

- △ SURVEY CONTROL MONUMENT
- TEMPORARY BENCHMARK
- ←-2002 COORDINATE POINT
- MONITORING SOIL SAMPLE LOCATION
- ⊕ MONITORING WELL LOCATION
- ⊞ VERTICAL THERMISTOR LOCATION

NOTE: DRAWING TO BE UPDATED BASED ON RECORD INFORMATION

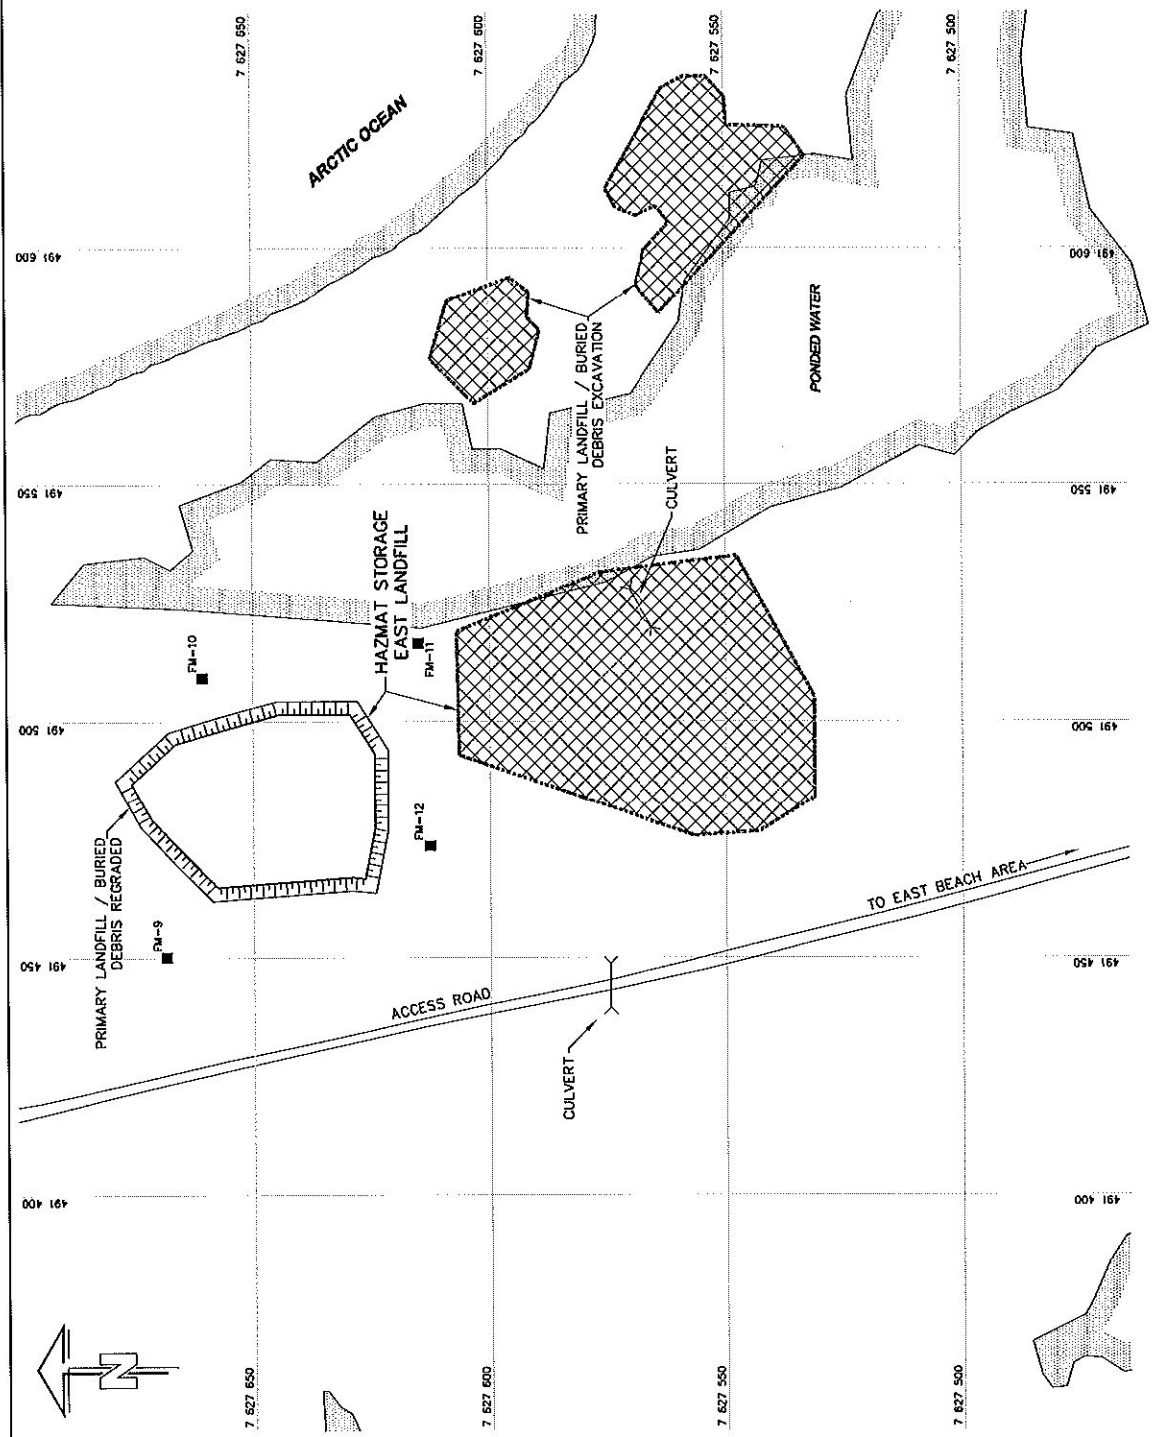

**DEW LINE CLEAN UP
LANDFILL MONITORING PLAN
FOX-M HALL BEACH
HAZMAT STORAGE - EAST LANDFILL
FIGURE FOX-M.4**

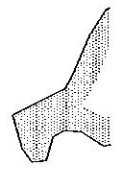

UMA AECOM