


LEGEND:

-  SURVEY CONTROL MONUMENT
-  TEMPORARY BENCHMARK
-  COORDINATE POINT
-  MONITORING SOIL SAMPLE LOCATION
-  MONITORING WELL LOCATION
-  VERTICAL THERMISTOR LOCATION

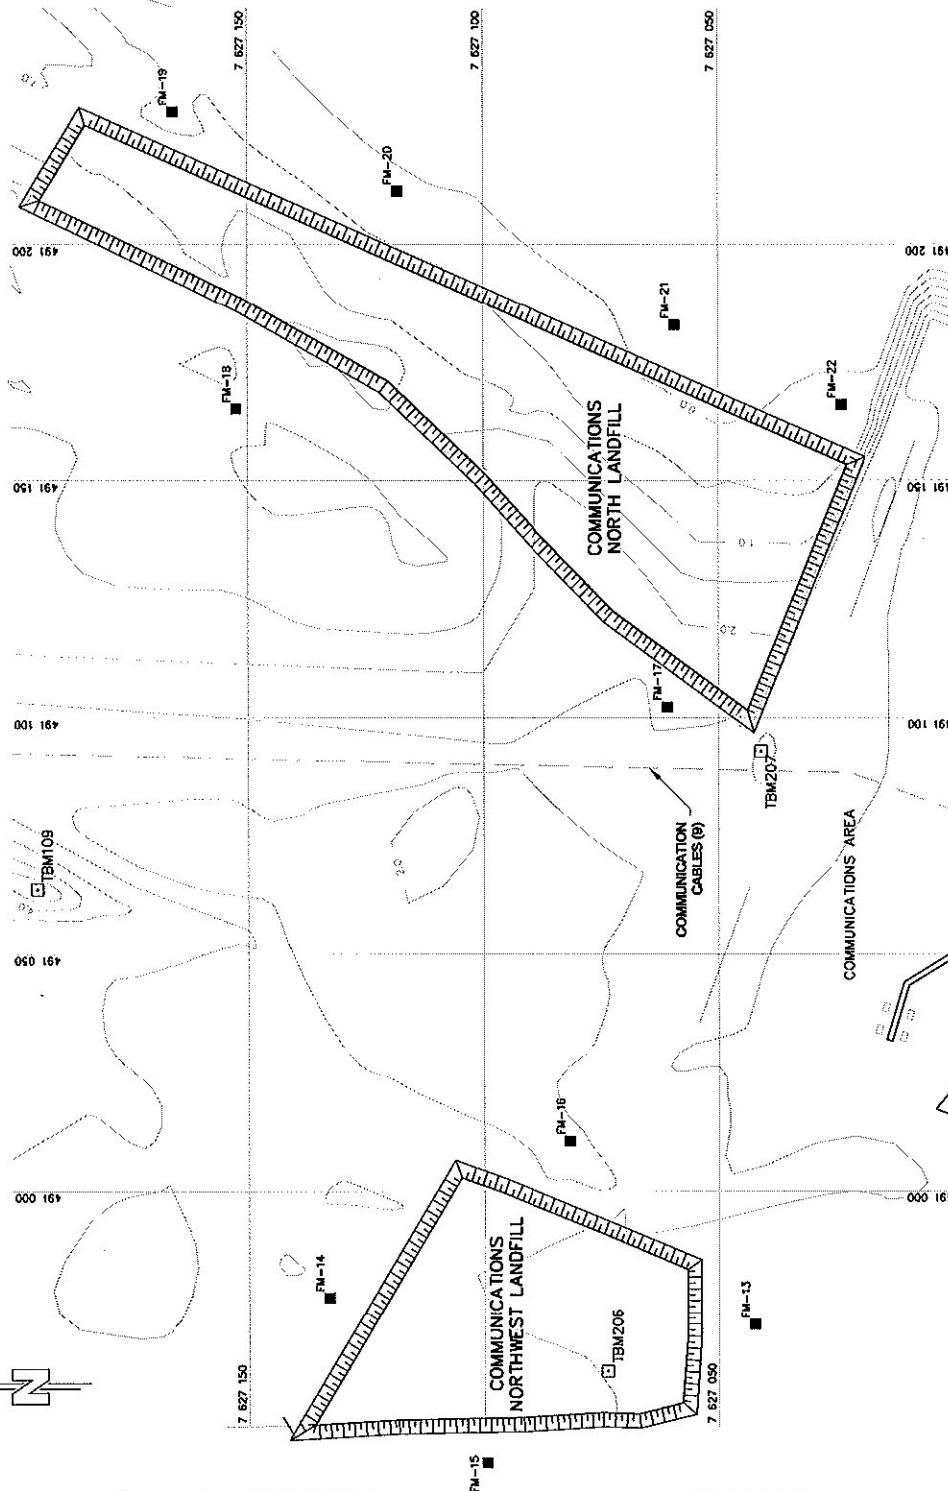

NOTE: DRAWING TO BE UPDATED BASED ON RECORD INFORMATION

NO.	UTM COORDINATES		ELEV.
	NORTHING	EASTING	
TBM109	7 627 194.665	491 063.587	5.078
TBM206	7 627 073.868	490 961.909	3.494
TBM207	7 627 040.990	491 092.969	3.263

DEW LINE CLEAN UP
LANDFILL MONITORING PLAN
FOX-M HALL BEACH
COMMUNICATIONS AREA LANDFILLS
FIGURE FOX-M.5

SCALE 1:1000



UMA | AECOM