


NOTE: DRAWING TO BE UPDATED BASED ON
RECORD INFORMATION

TEMPORARY BENCHMARKS				
NO.	UTM COORDINATES		ELEV.	
	NORTHING	EASTING		
TBM108	7 627 194.665	491 063.587	5.078	
TBM206	7 627 073.668	490 961.909	3.494	
TBM207	7 627 040.990	491 092.969	3.263	

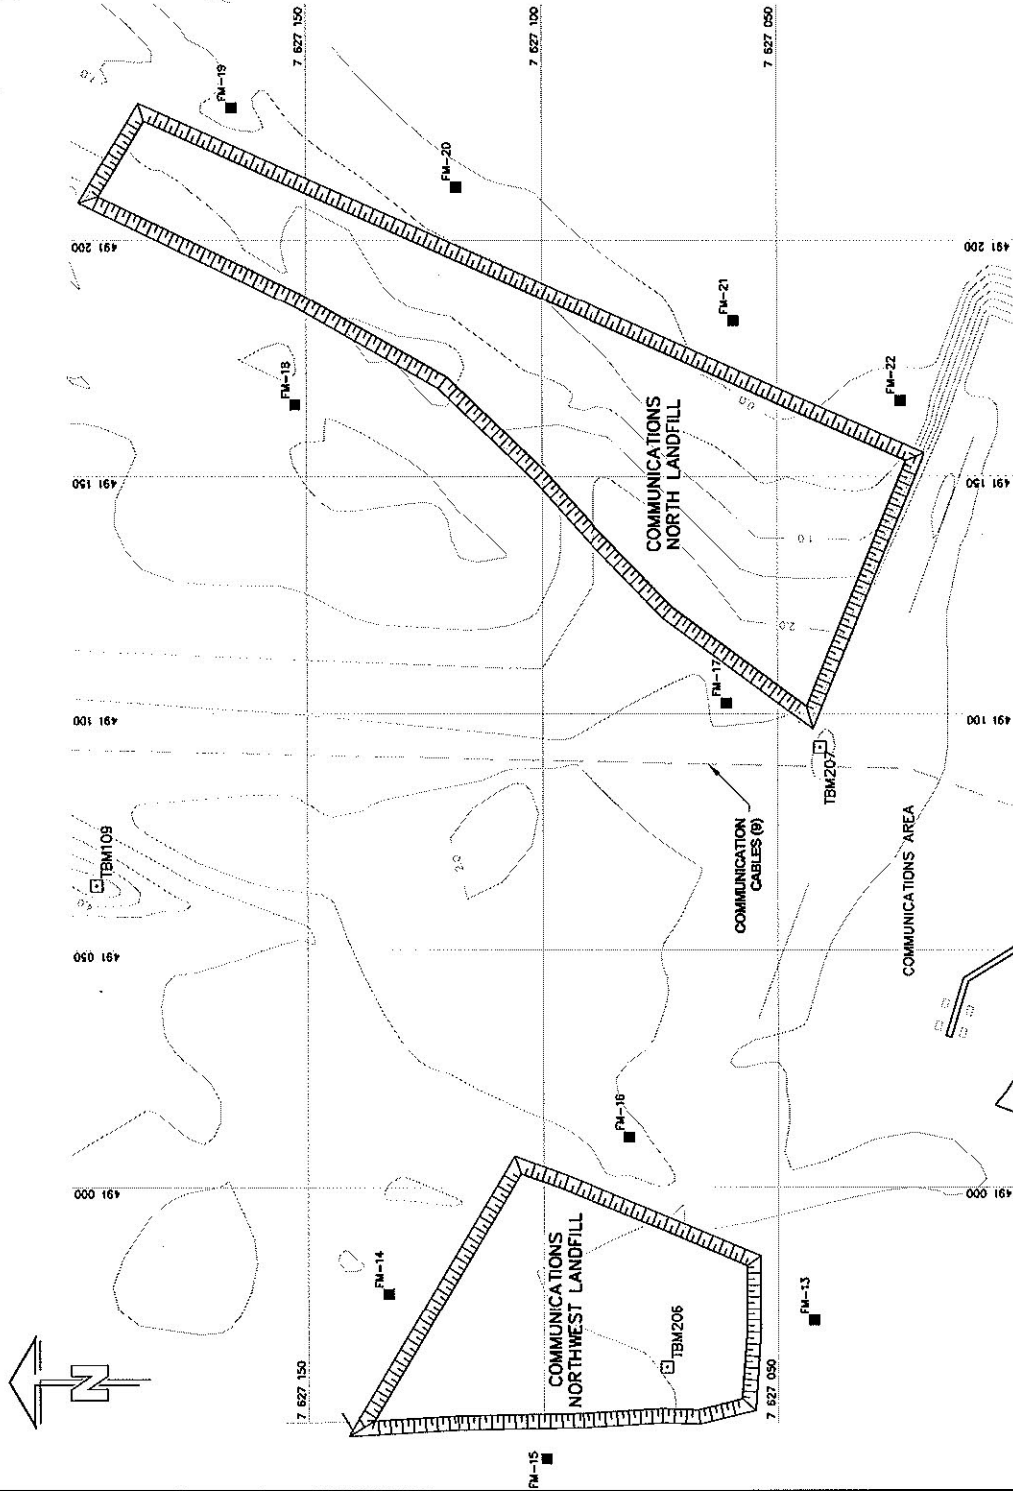

**DEW LINE CLEAN UP
LANDFILL MONITORING PLAN
FOX-M HALL BEACH**

COMMUNICATIONS AREA LANDFILLS

FIGURE FOX-M.5

SCALE 1:1000

UMA
AECOM