


LEGEND:

- △ SURVEY CONTROL MONUMENT
- TEMPORARY BENCHMARK
- ←-2002 COORDINATE POINT
- MONITORING SOIL SAMPLE LOCATION
- ⊗ MONITORING WELL LOCATION
- ⊞ VERTICAL THERMISTOR LOCATION

NOTE: DRAWING TO BE UPDATED BASED ON RECORD INFORMATION

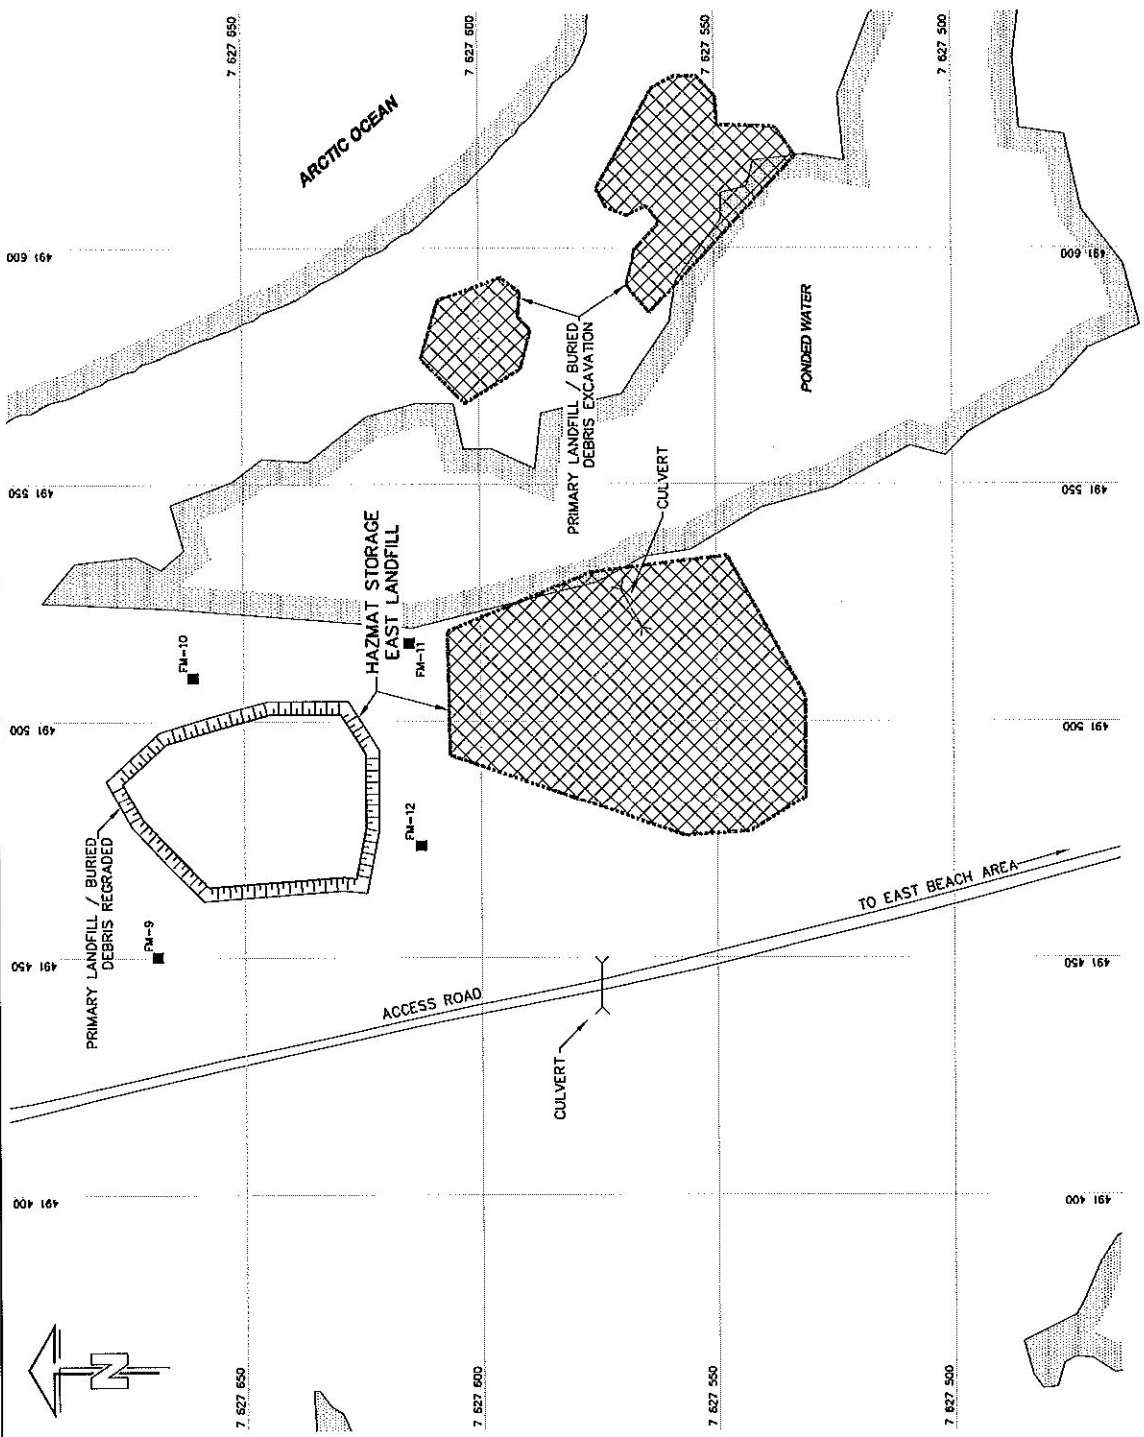

SCALE 1:1000

HAZMAT STORAGE - EAST LANDFILL
DEW LINE CLEAN UP
LANDFILL MONITORING PLAN
FOX-M HALL BEACH
FIGURE FOX-M.4

UMA AECOM