


INTERNAL	
PC	
LA	
OM	
TA	
BS	
ST	
ED	
CEO	
BRD	
EXT.	

 National Défense  
Defence nationale

DEW LINE CLEAN UP


FOX-M HALL BEACH  
ACUTE ISSUES CLEAN UP  
JULY, 2002

HYDROCARBON SECURE STORAGE AREA  
TYPICAL CROSS SECTION  
SKETCH 104







DND RESERVE BOUNDARY

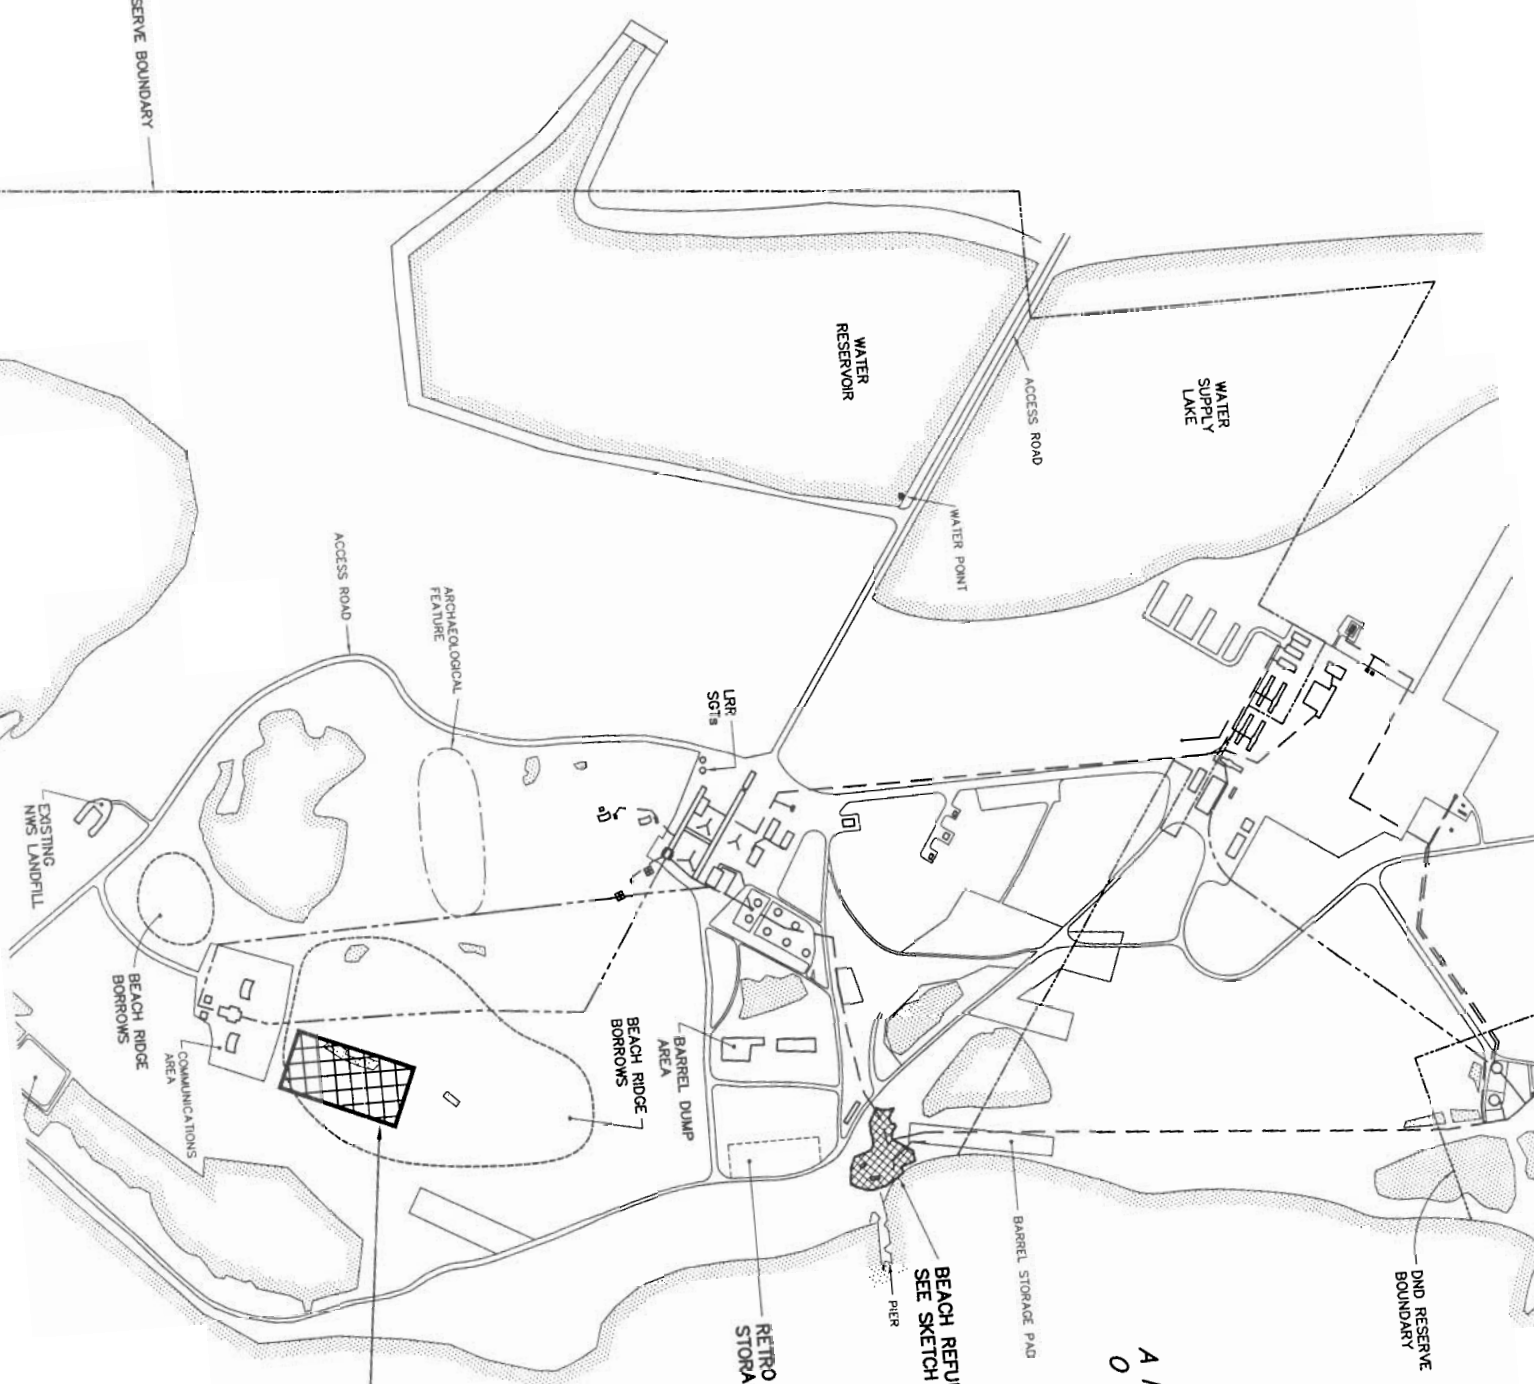


ARCTIC  
OCEAN


PROPOSED HYDROCARBON  
CONTAMINATED SOIL SECURE  
STORAGE LOCATION (TO BE  
CONFIRMED PRIOR TO  
CONSTRUCTION). SEE SKETCH 104  
FOR TYPICAL CROSS SECTION.

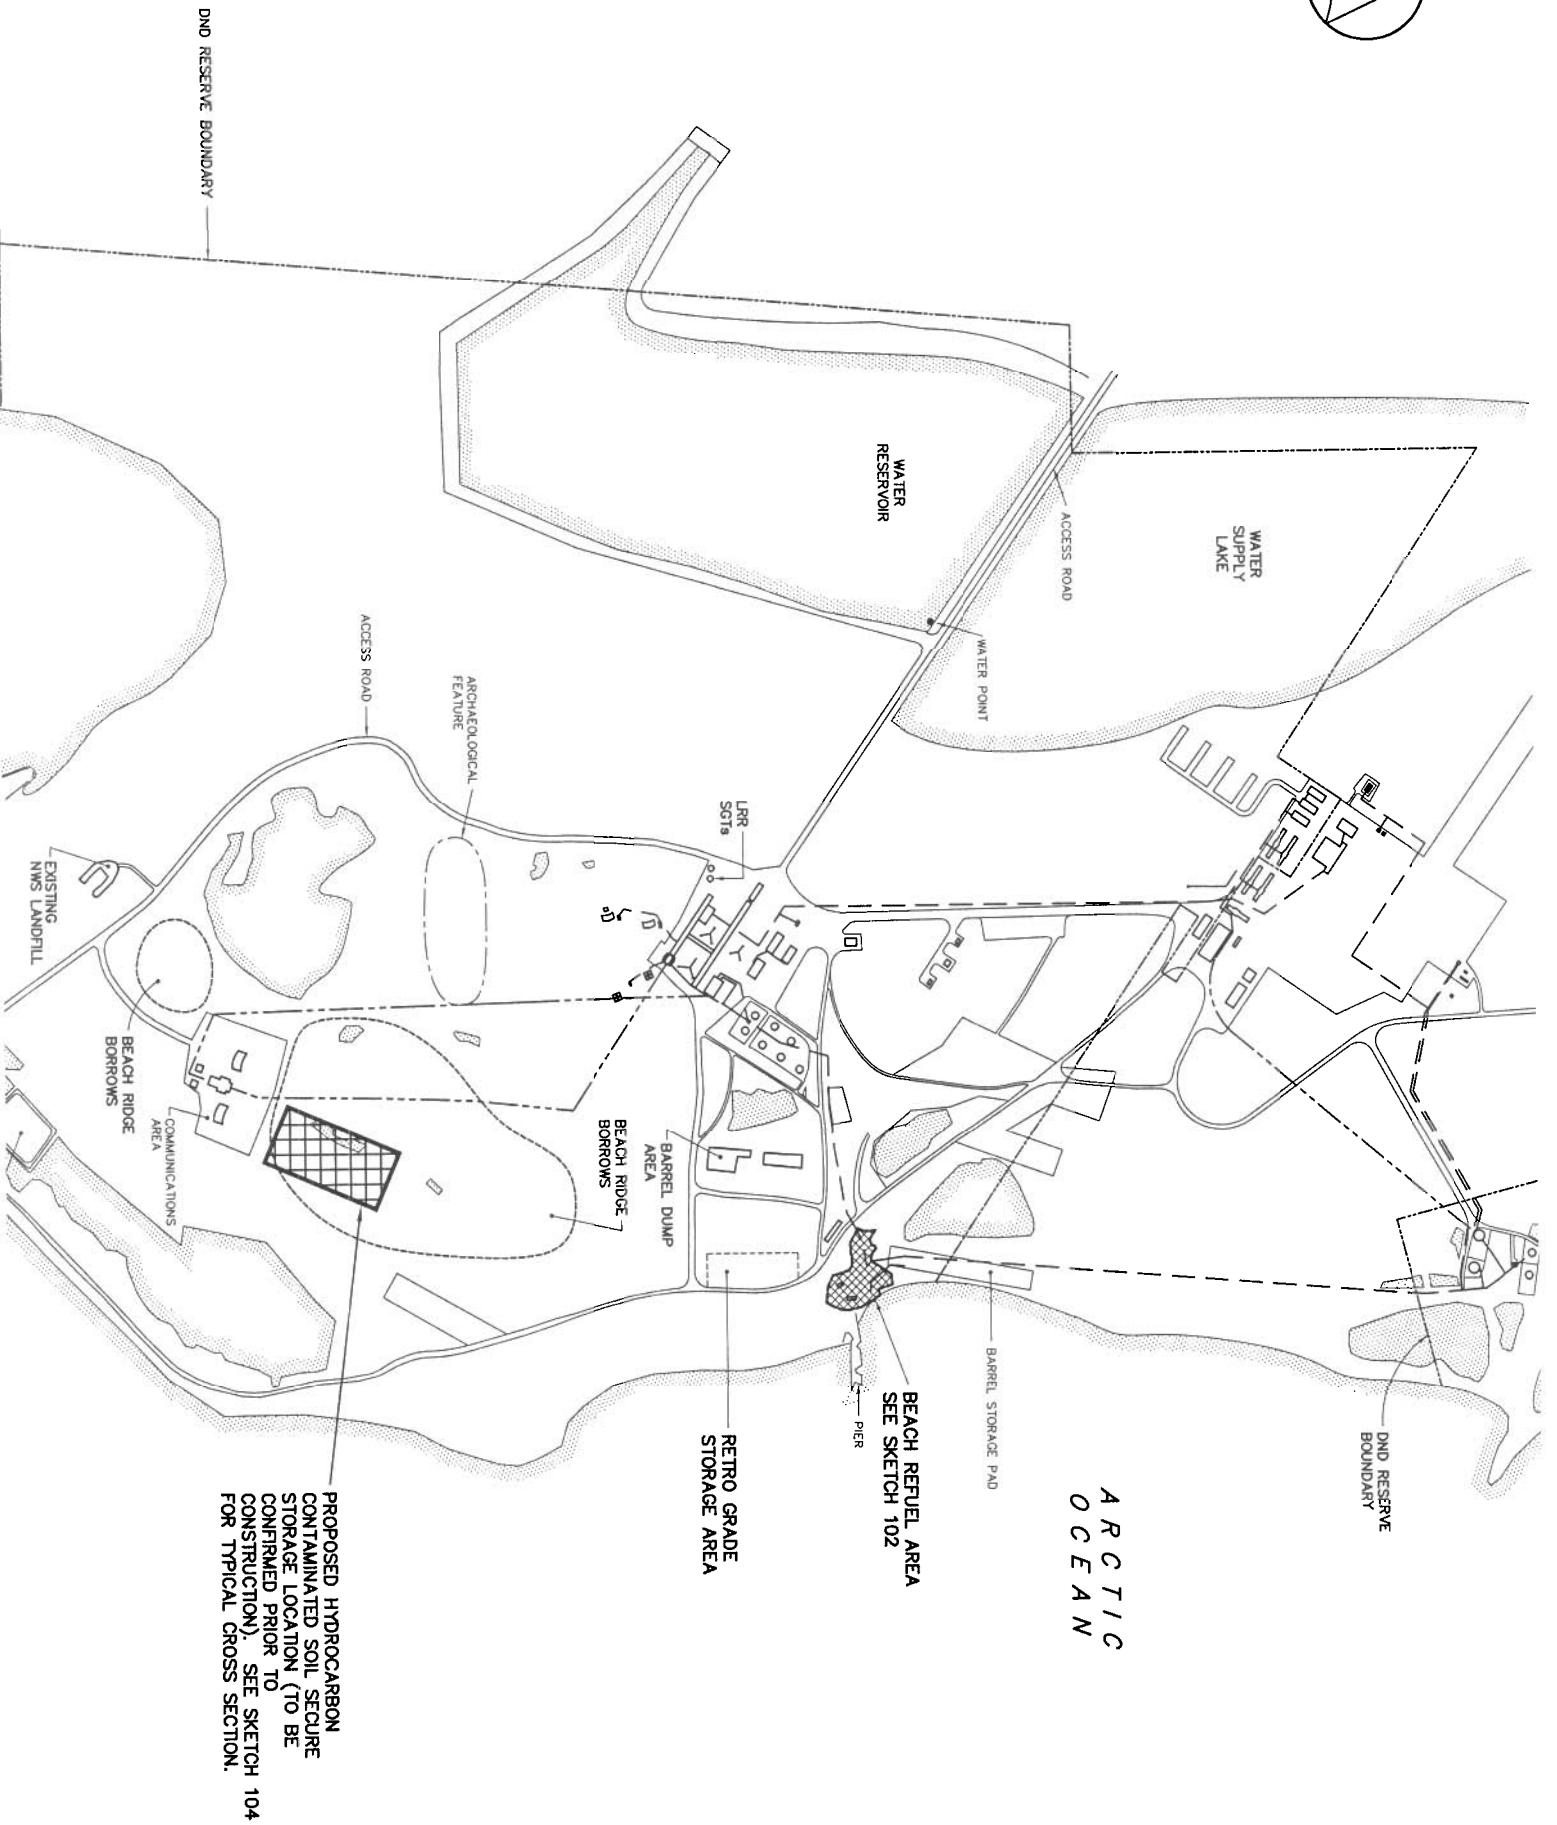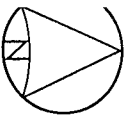

PROPOSED HYDROCARBON  
CONTAMINATED SOIL SECURE  
STORAGE LOCATION (TO BE  
CONFIRMED PRIOR TO  
CONSTRUCTION). SEE SKETCH 104  
FOR TYPICAL CROSS SECTION.

# ARCTIC OCEAN

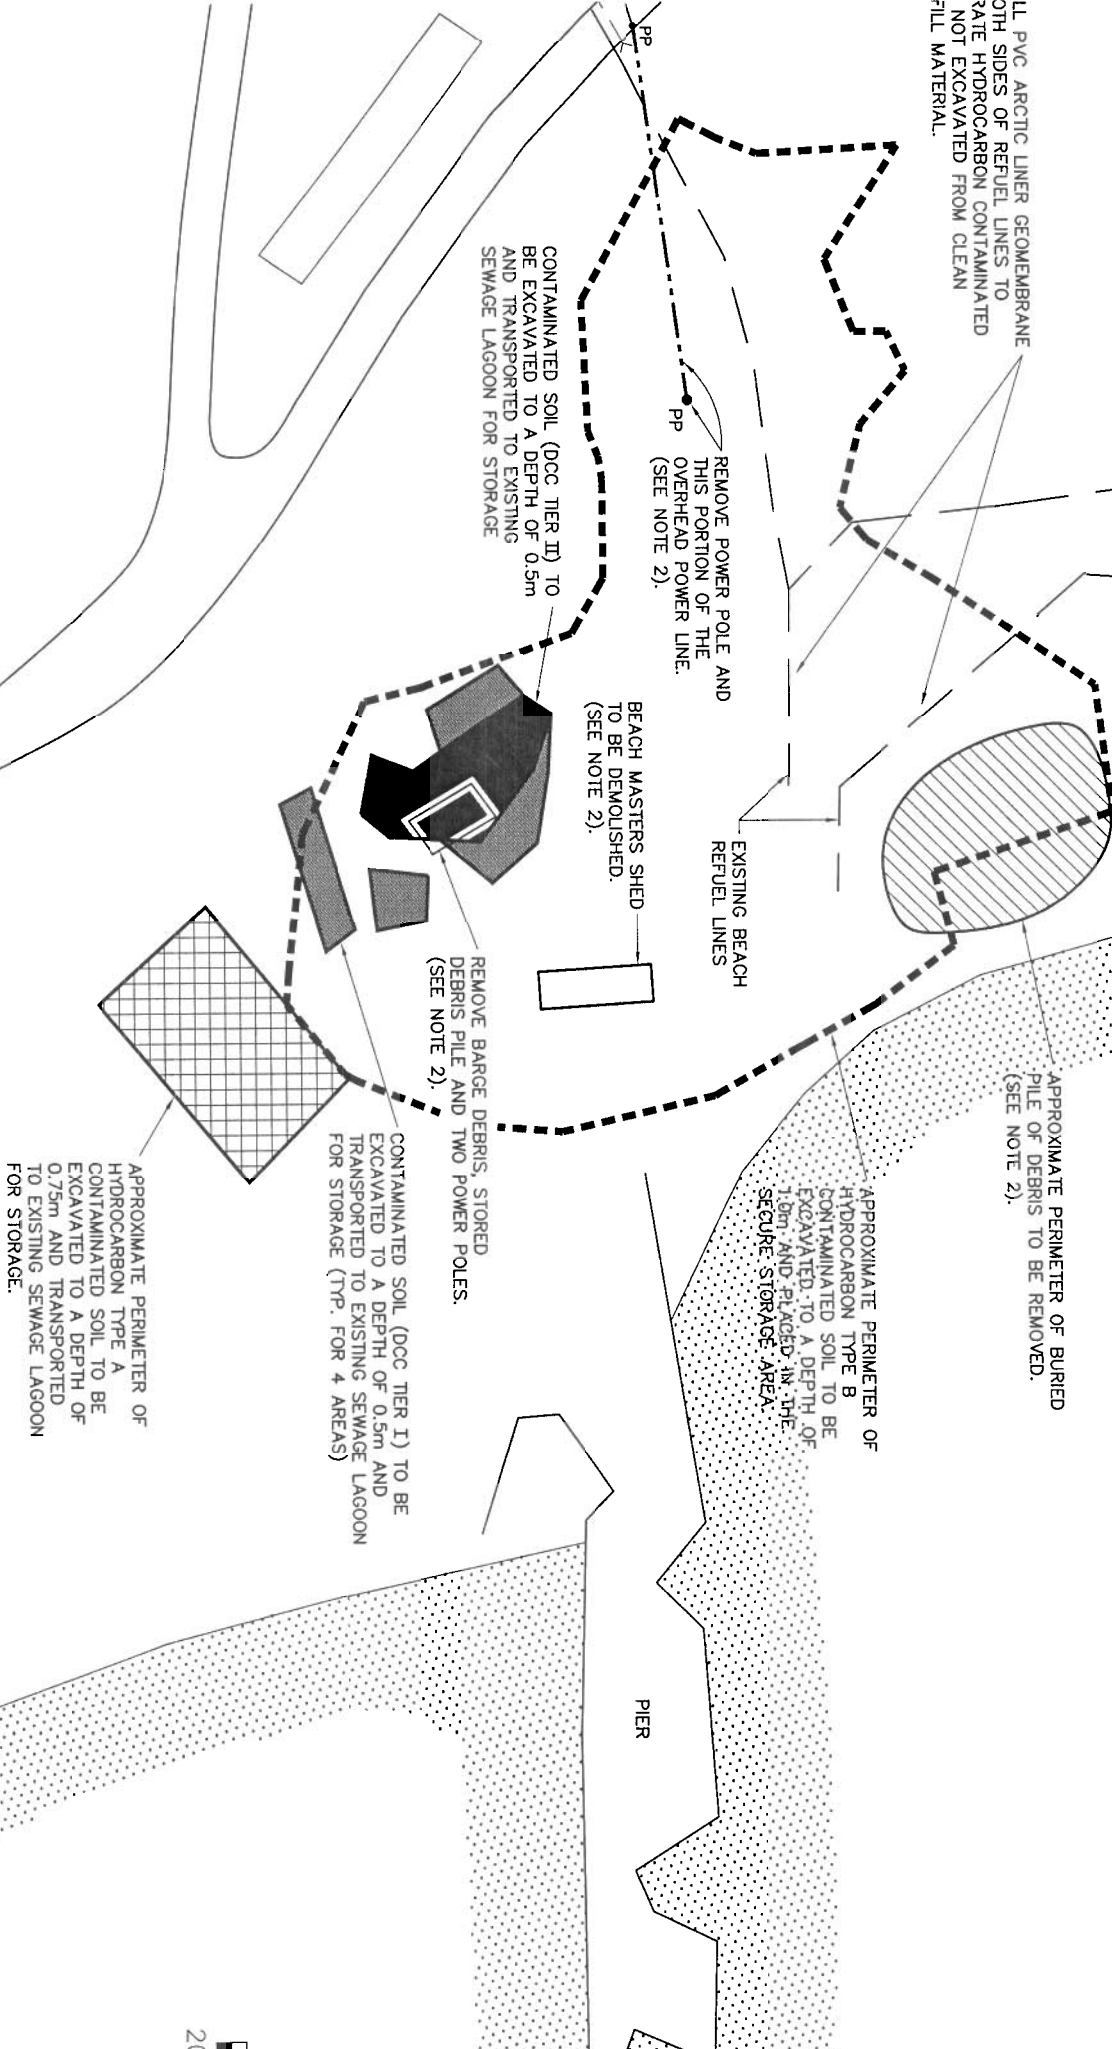

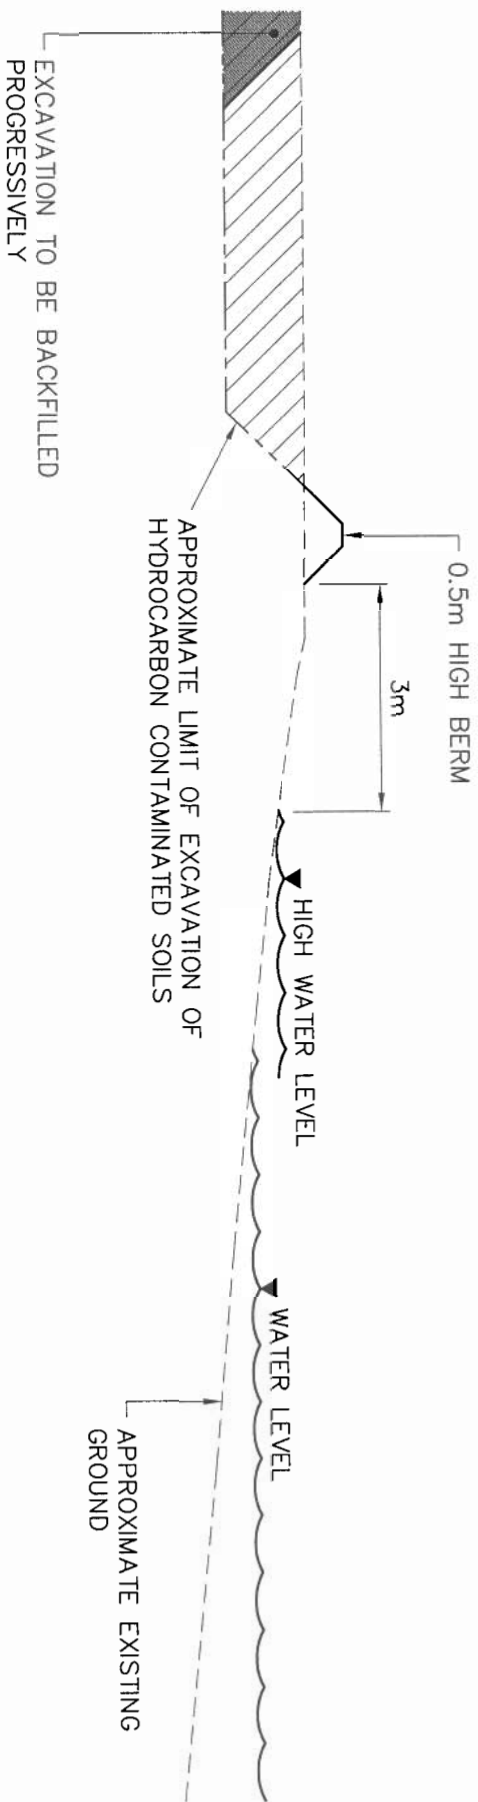


 National Défense  
Defence nationale  
DEW LINE CLEAN UP

FOX-M HALL BEACH  
ACUTE ISSUES CLEAN UP  
JULY, 2002

HYDROCARBON CONTAMINATED SOIL  
EXCAVATION NEAR OCEAN

SKETCH 103

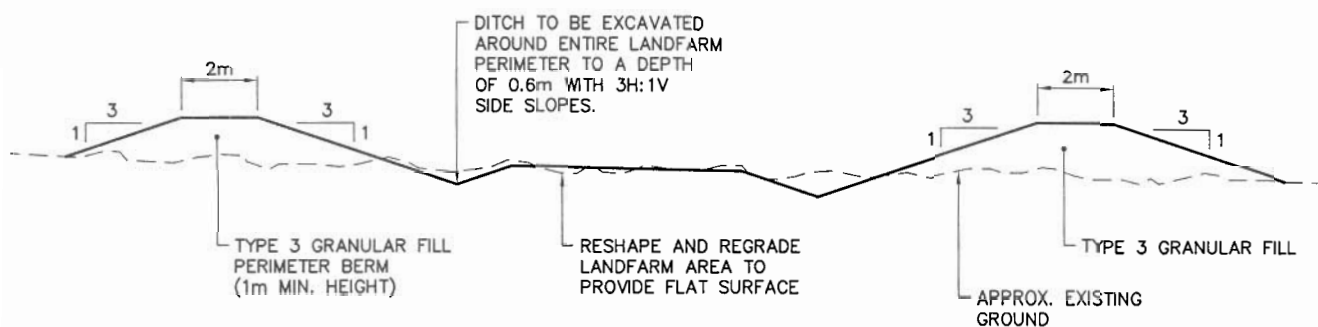

National Défense  
Defence nationale


DEW LINE CLEAN UP

FOX-M HALL BEACH  
ACUTE ISSUES CLEAN UP  
JULY, 2002

HYDROCARBON SECURE STORAGE AREA  
TYPICAL CROSS SECTION

SKETCH 104



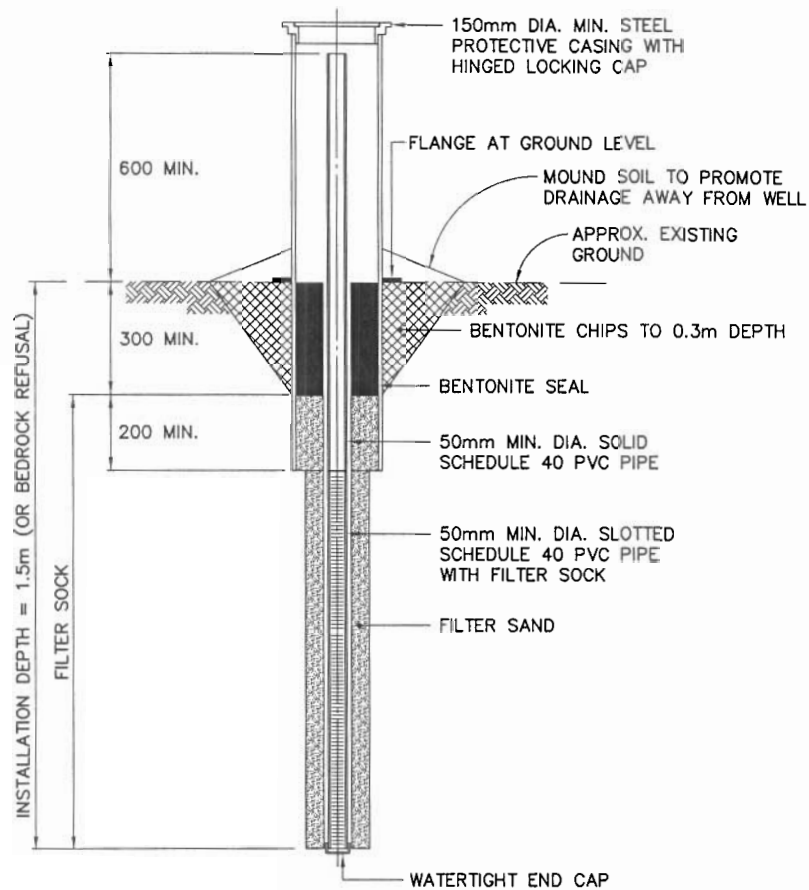

National Défense  
Defence nationale

DEW LINE CLEAN UP

FOX-M HALL BEACH  
ACUTE ISSUES CLEAN UP  
JULY, 2002

TYPICAL MONITORING WELL DETAIL  
SKETCH 105

