

General Notes:

1. ALL COORDINATES ARE REFERENCED TO UTM ZONE 14N, NAD83.
2. ALL NON-HAZARDOUS DEBRIS TO BE PLACED IN NON-HAZARDOUS WASTE LANDFILL.
3. ALL DIMENSIONS ARE IN METRES UNLESS NOTED OTHERWISE.
4. REFER TO TABLE 02219-1 IN SPECIFICATIONS FOR DESCRIPTION OF DEBRIS AREAS.

NOTE:
DETAILS OF CONTAMINATED SOIL AREAS, INCLUDING COORDINATE POINTS, WILL BE PROVIDED PRIOR TO CONSTRUCTION.

Legend:

- TBM1 TEMPORARY BENCHMARK
- TIER II CONTAMINATED SOILS
- ⊕ TEST PIT LOCATION (2002)
- 250' COORDINATE POINT
- Ⓟ PHOTOGRAPHIC VIEWPOINT
- Ⓟ BURIED DEBRIS EXCAVATION AREA
- ☁ BODY OF WATER

No.	DATE	REVISION	REVISION	APPR.

DRAFT

LIMA | AECOM | SEE ACTS

SCALE - GRAPHIC 20 10 0 20 40 60m
PROJECT - PROJECT
CAM-1 JENNY LIND ISLAND


DEW LINE CLEAN UP

© COPYRIGHT
HER MAJESTY THE QUEEN IN RIGHT OF
CANADA 2006, AS REPRESENTED BY
THE MINISTER OF NATIONAL DEFENCE.

TRADE - METRIC	SITING	DATE
SUBJECT - SLUET		2006-02-28

USAF LANDFILL AREA AND
AIRSTRIIP SOUTH DEBRIS AREA
SITE PLANS

PRODUCTION	CONCURRENCE - ASSIGMENT
DESIGNED	DES. OFF.
ETUDE, AMP/ROU	AGENT CONCEPT
DRAWN	SECT HD
DRESSING	DRAW SECT
CHECKED	DES. MGR
VERIFIE	BEST CONCEPT
COORDINATION	REVIEWED - REVU
SMS	
DWG. NO. - DESIGN NO.	H-J44/1-9101-109

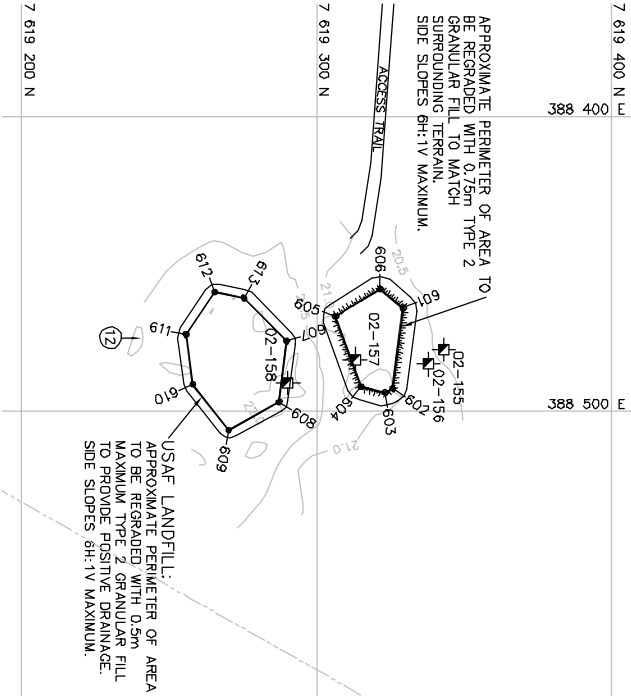

USAF LANDFILL AREA

COORDINATE POINTS USAF LANDFILL REGRAIDING		
NO.	NORTHING	EASTING
601	7 619 329.4	388 464.9
602	7 619 326.8	388 492.1
603	7 619 323.2	388 493.5
604	7 619 315.0	388 491.6
605	7 619 306.4	388 467.7
606	7 619 321.6	388 458.4
607	7 619 289.9	388 476.1
608	7 619 287.3	388 496.7
609	7 619 270.2	388 506.2
610	7 619 258.0	388 490.8
611	7 619 255.7	388 473.9
612	7 619 265.5	388 459.4
613	7 619 275.4	388 461.5


COORDINATE POINTS AIRSTRIIP NORTH DEBRIS AREA EXCAVATION		
NO.	NORTHING	EASTING
614	7 618 619.6	389 682.6
615	7 618 611.4	389 688.0
616	7 618 604.6	389 683.8
617	7 618 606.2	389 671.4
618	7 618 610.7	389 668.5
619	7 618 618.5	389 671.3

COORDINATE POINTS AIRSTRIIP SOUTH DEBRIS AREA REGRAIDING		
NO.	NORTHING	EASTING
620	7 617 835.1	389 602.7
621	7 617 822.4	389 611.6
622	7 617 822.2	389 591.7
623	7 617 832.1	389 590.6

COORDINATE POINTS EAST POINT DEBRIS AREA REGRAIDING		
NO.	NORTHING	EASTING
624	7 616 639.6	389 834.3
625	7 616 638.1	389 838.5
626	7 616 634.2	389 838.7
627	7 616 589.2	389 792.4
628	7 616 596.3	389 772.6
629	7 616 612.5	389 768.1
630	7 616 624.9	389 793.4

CONTAMINATED SOIL				
AREA	APPROX AREA (m²)	ESTIMATED IN PLACE VOLUME (m³)	REFERENCE POINT	
			NORTHING	EASTING
TIER II				
EPDA	190	95	7 616 644.4	389 814.0

TEMPORARY BENCHMARKS			
NO.	COORDINATES		DESCRIPTION
	NORTHING	EASTING	
UMA204	7 618 410.408	389 604.215	19mm REBAR AND CAP
UMA205	7 617 925.884	389 547.984	12.228 19mm REBAR AND CAP
UMA207	7 616 669.914	389 858.534	2.367 19mm REBAR AND CAP
UMA208	7 616 546.947	389 899.189	3.469 19mm REBAR AND CAP

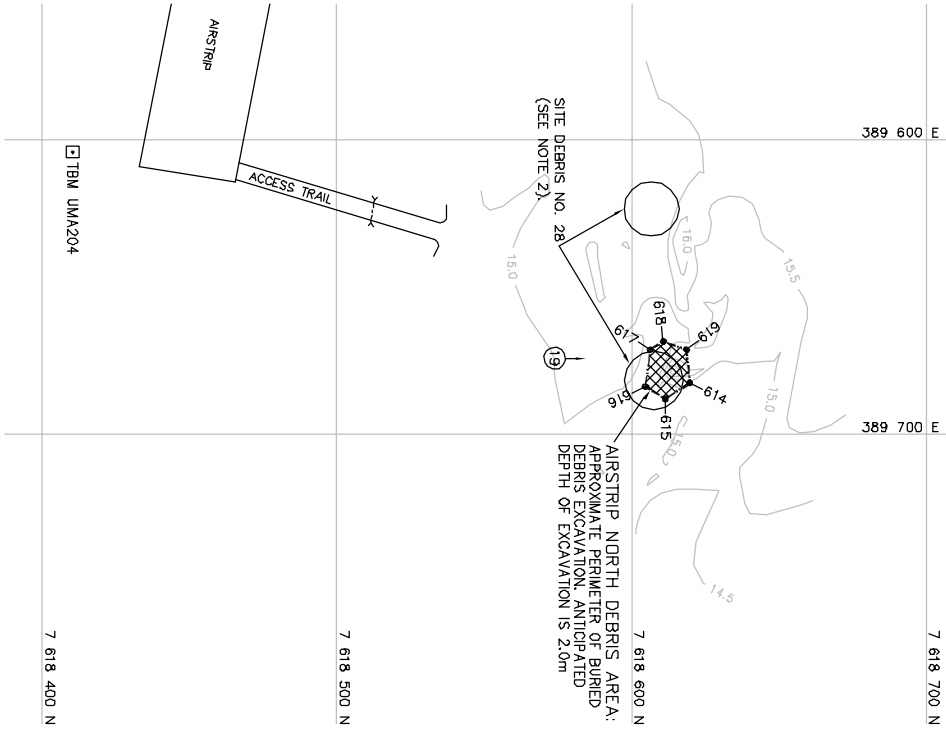

AIRSTRIIP NORTH AREA

