

General Notes:

1. ALL COORDINATES ARE REFERENCED TO UTM ZONE 14N, NAD83 (CSRS).
2. ALL DIMENSIONS ARE IN METRES UNLESS NOTED OTHERWISE.
3. VARIABLE SLOPE ON LANDFILL SURFACE PERMITTED: MINIMUM 2% – MAXIMUM 4%.

Legend:

-  TEST PIT LOCATION (2002)
-  COORDINATE POINT

NO.	DATE	REVISION	REVISION
			APPR.

DRAFT

LIMA | AECOM |  SGE Actis

SCALE – GRAPHIC AS SHOWN

PROJECT – PROJECT
CAM-1 JENNY LIND ISLAND

DEW LINE CLEAN UP

© COPYRIGHT HER MAJESTY THE QUEEN IN RIGHT OF CANADA 2006, AS REPRESENTED BY THE MINISTER OF NATIONAL DEFENCE




THICK – METRE	SITING	DATE
		2006-02-28

SUBJECT – SUBJECT

**NON-HAZARDOUS WASTE LANDFILL
PLANS AND SECTION**

PRODUCTION	CONFORMANCE – ASSIGNMENT
DRAWN	DES. OFF.
ETDUE: ANP/RRN	AGENT CONCEPT
DRAWN: LJV	SECT HD
DRESSING	OTHER SECT
CHECKED	DES. MGR
VERIFIED: KMS	BEST CONCEPT
COORDINATION: SMS	REVIEWED – REVU

DWG. NO. – DESIGN NO.
H-J44/1-9101-111

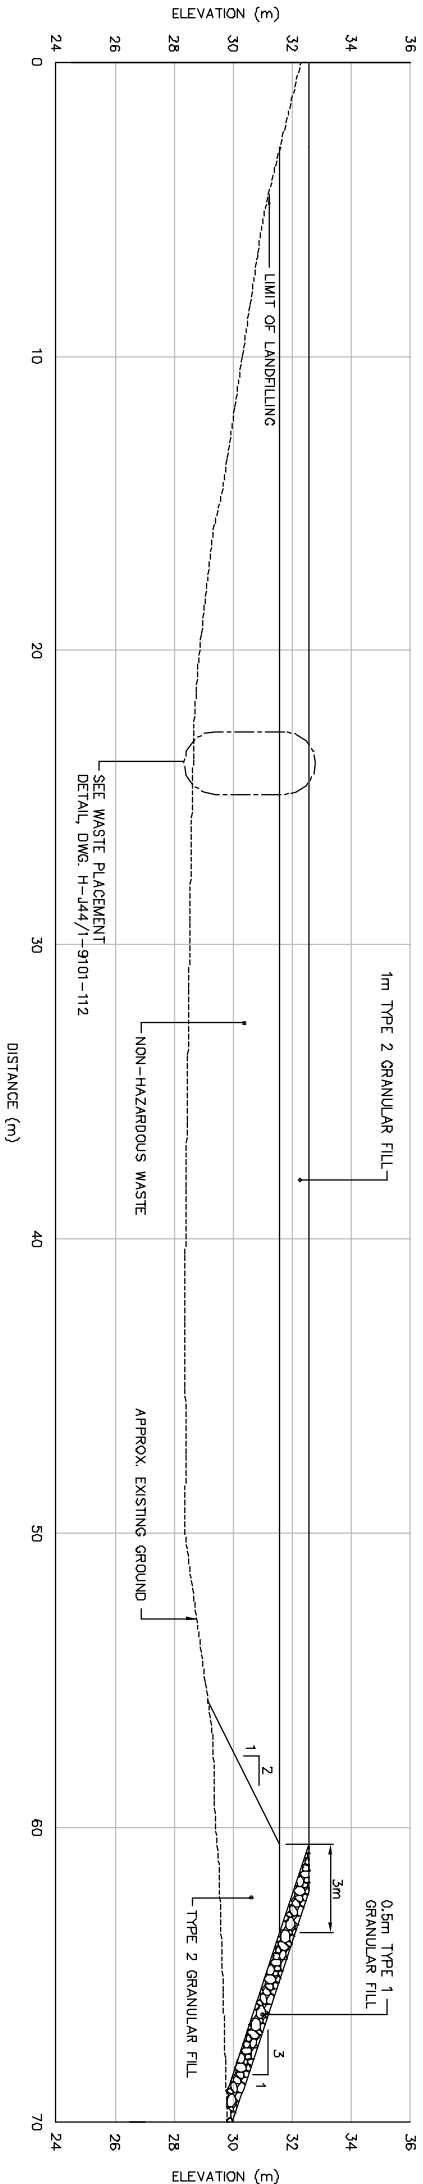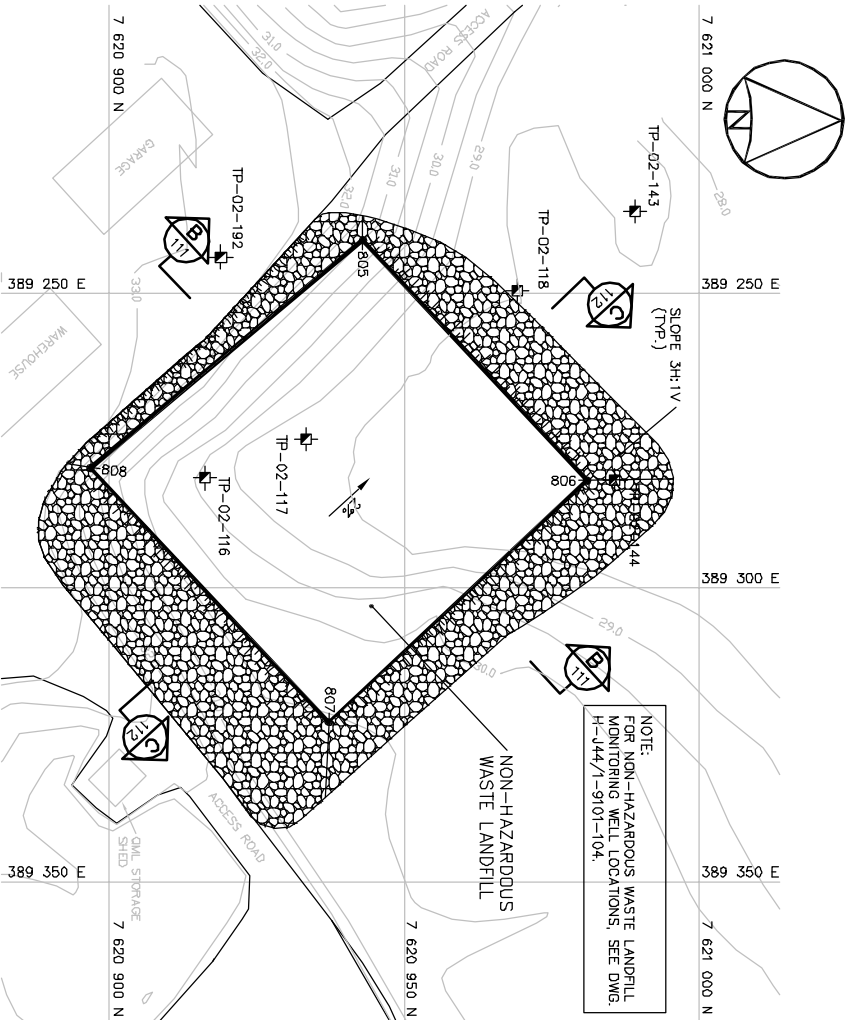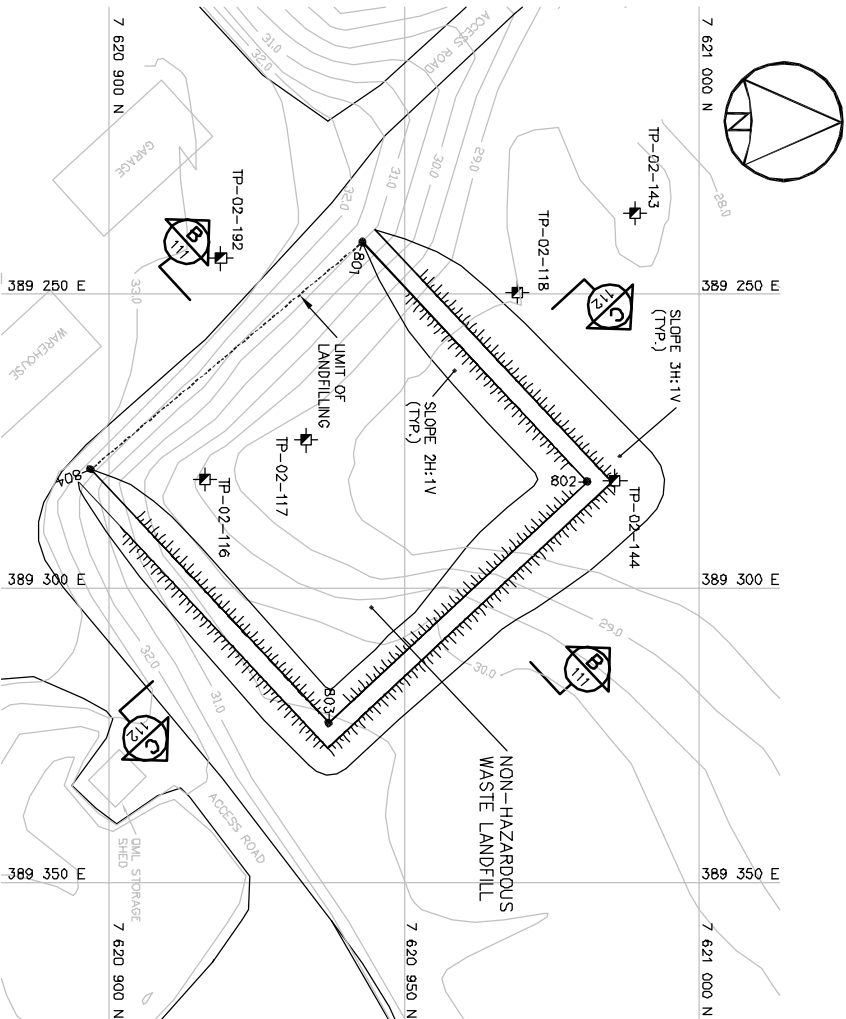

SECTION

B
111

