
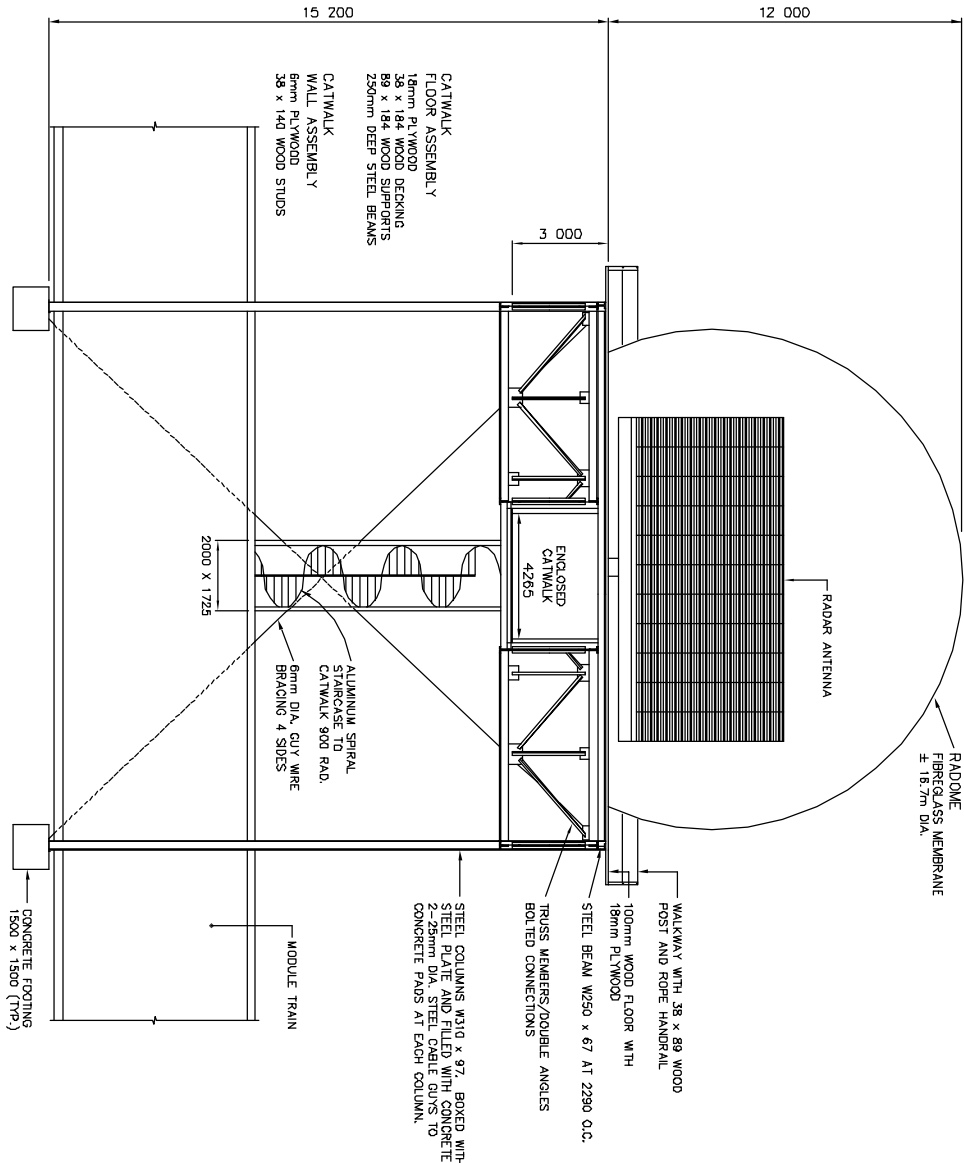


General Notes:

1. ALL DIMENSIONS ARE IN MILLIMETRES
UNLESS NOTED OTHERWISE.
2. REFER TO DEMOLITION TABLES IN
SPECIFICATIONS FOR LIST OF MAJOR
BUILDING CONTENTS.
3. FACILITIES TO BE DEMOLISHED MAY
CONTAIN LEAD AND LEAD CONTAMINATED
PAINT. REFER TO SECTION 02060 OF
THE SPECIFICATIONS.

BCE NUMBER	COMMENTS
-	RADAR TOWER, RADAR ANTENNA AND RADOME ARE ALL AS SHOWN.
B	TOTAL GUY WIRES APPROX. 15.5m LONG EACH COMPLETE WITH 1525 x 3050 CONCRETE BLOCK

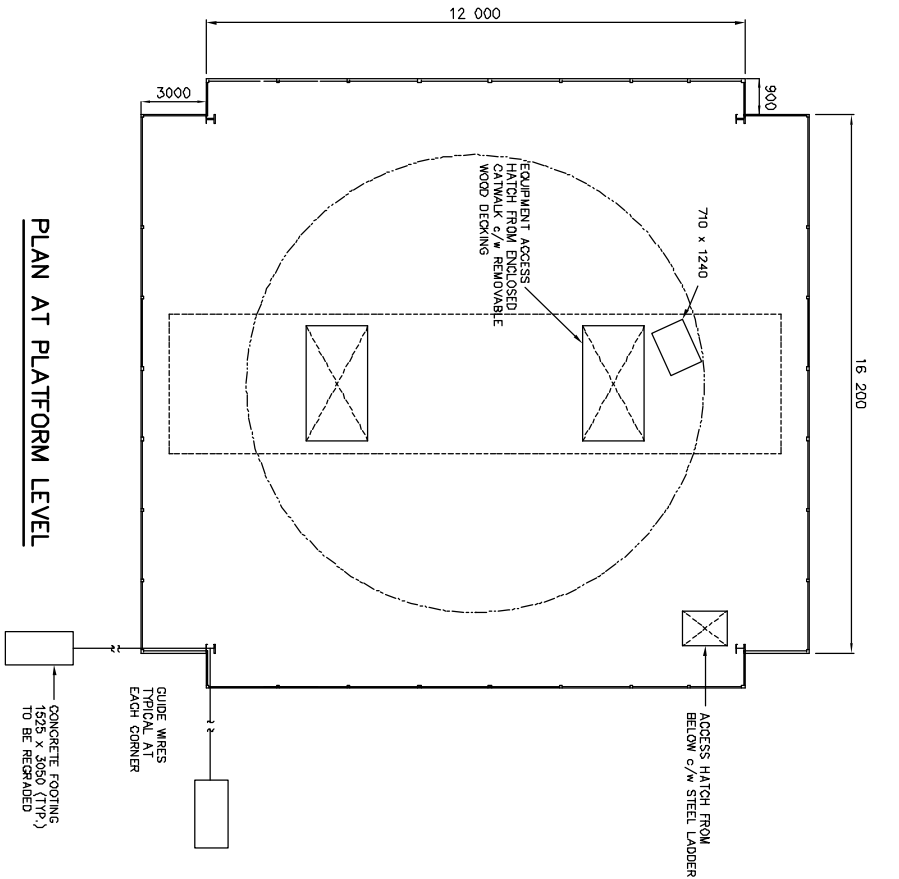

Legend:

NO.	DATE	REVISION	REVISION	APPR.

DRAFT

LIMA | AECOM | SGE ACTES

SCALE - ECHELLE

PROJECT - PROJET
CAM-1 JENNY LIND ISLAND

DEW LINE CLEAN UP

© COPYRIGHT
HER MAJESTY THE QUEEN IN RIGHT OF
CANADA 2006, AS REPRESENTED BY
THE MINISTER OF NATIONAL DEFENCE

TRADE - METIER	DATE
STRUCTURAL	2006-02-28

SUBJECT - SUJET

RADAR TOWER / RADOME
PLAN AND SECTION

PRODUCTION	CONFORMANCE - ASSISEMENT
DRAWN ETDUE: ANP/RRM	DES. OFF. AGENT CONCEPT
DRAWN DESSINE: L/V	SECT. HD OHER SECT
CHECKED VERIFIE: KMS	DES. MGR BEST CONCEPT
COORDINATION SMS	REVIEWED - REVU

DWG. NO. - DESIGN NO.
H-144/1-9101-207