



Public Works and
Government Services
Canada

Travaux publics et
Services gouvernementaux
Canada



Indian and Northern
Affairs Canada

Affaires indiennes
et du Nord Canada

REAL PROPERTY SERVICES
Western Region

Canada

REMEDIATION PROJECT

NOT FOR
CONSTRUCTION

ISSUED FOR TENDER

DRAWING INDEX	
Sheet No.	TITLE
CIVIL	
419818 C01	SITE LOCATION PLAN
419818 C02	OVERALL SITE PLAN
419818 C03	STATION AREA WEST
419818 C04	MAIN STATION BUILDING AREA
419818 C05	AIRSTrip AREA
419818 C06	BEACH AREA NORTH
419818 C07	BEACH AREA SOUTH
419818 C08	NON-HAZARDOUS LANDFILL - PLAN
419818 C09	NON-HAZARDOUS LANDFILL - SECTIONS
419818 C10	GENERAL DETAILS
STRUCTURAL	
419818 S01	DEMOLITION PLAN
419818 S02	MAIN STATION BUILDING CONTENTS AND PAINT ASSESSMENT



CAPE CHRISTIAN TENDER DRAWINGS

UMA | AECOM

MARCH, 2007




[illegible][illegible]

**NOT FOR
CONSTRUCTION**


Canada
 Indian and Northern Affairs Canada
 Affaires indiennes et du Nord Canada
Canada
 NUNAVUT REGIONAL OFFICE
 IQUALUIT, NUNAVUT

 Public Works and
Government Services
Canada

 Travaux publics et
Services gouvernementaux
Canada

REAL PROPERTY SERVICES
Western Region

AIRSTRIIP AREA

CAPE CHRISTIAN
REMEDATION PROJECT
NUNAVUT




B. THOMPSON			


project no.	project no.	C05
419818		
date	date	08/10
MAI 04 2007		


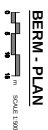


[illegible]

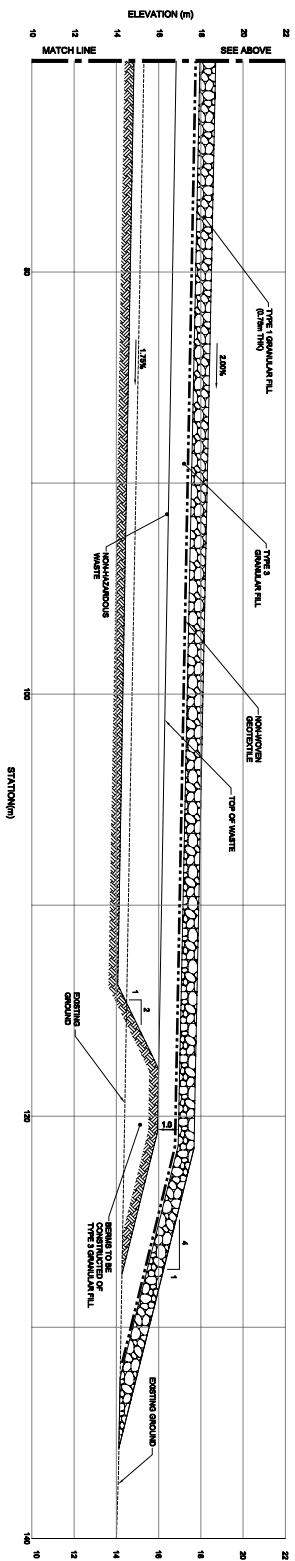

2. DO NOT SCALE DRAWING.

project no.	419818	project no.	C09
date	FEBRUARY 2007	date	CR 10

[illegible]