


FIGURES

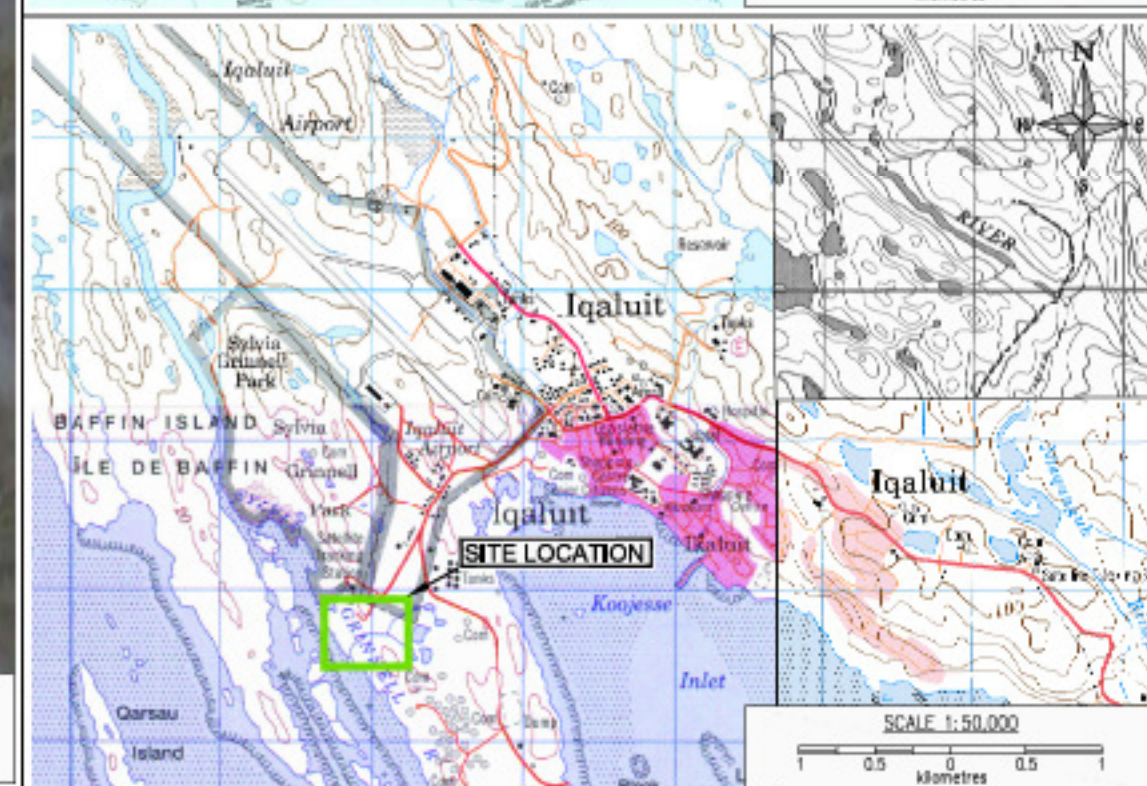

References:

(above) Google Earth satellite image, 2008.

(upper right) "Canada Road Map", MapArt Publishing, 2003.

(lower right, composite)

Natural Resources Canada NTS Sheet: 25-N/9 Burton Bay, Nunavut, Edition 3, NAD 83, Series A 713, 2001.

Natural Resources Canada NTS Sheet: 25-N/10 H.I. Island, Nunavut, Edition 2, NAD 83, Series A 713, 2001.

Natural Resources Canada NTS Sheet: 25-N/15 Iqaluit, Nunavut, Edition 2, NAD 83, Series A 713, 2001.

Natural Resources Canada NTS Sheet: 25-N/16 [No Title] Nunavut, Edition 2, NAD 83, Series A 701, 2001.

(Note: ground elevations shown in metres above mean sea level).

Title: SITE LOCATION	
	Project: IQALUIT DUMP SITE IQALUIT, NU
	Client: PWGSC - TRANSPORT CANADA
Date: JANUARY 2010	
Scales as shown	
FIGURE 1	




LEGEND:

- | | |
|--|-----------------|
| POOLING WATER | BURN AREA |
| PROPERTY BOUNDARY | DRUMS |
| PARK BOUNDARY | SEEPAGE/GULLY |
| AREA OF POTENTIAL ENVIRONMENTAL CONCERN (APEC) | STREAM/DRAINAGE |

REFERENCE: BACKGROUND IMAGE OBTAINED FROM GOOGLE EARTH, 2008



Title:	AECs AND SITE PLAN
Project:	DUMP SITE IQALUIT, NU
Client:	PWGSC - TRANSPORT CANADA
Date:	JANUARY 2010
	FIGURE 2

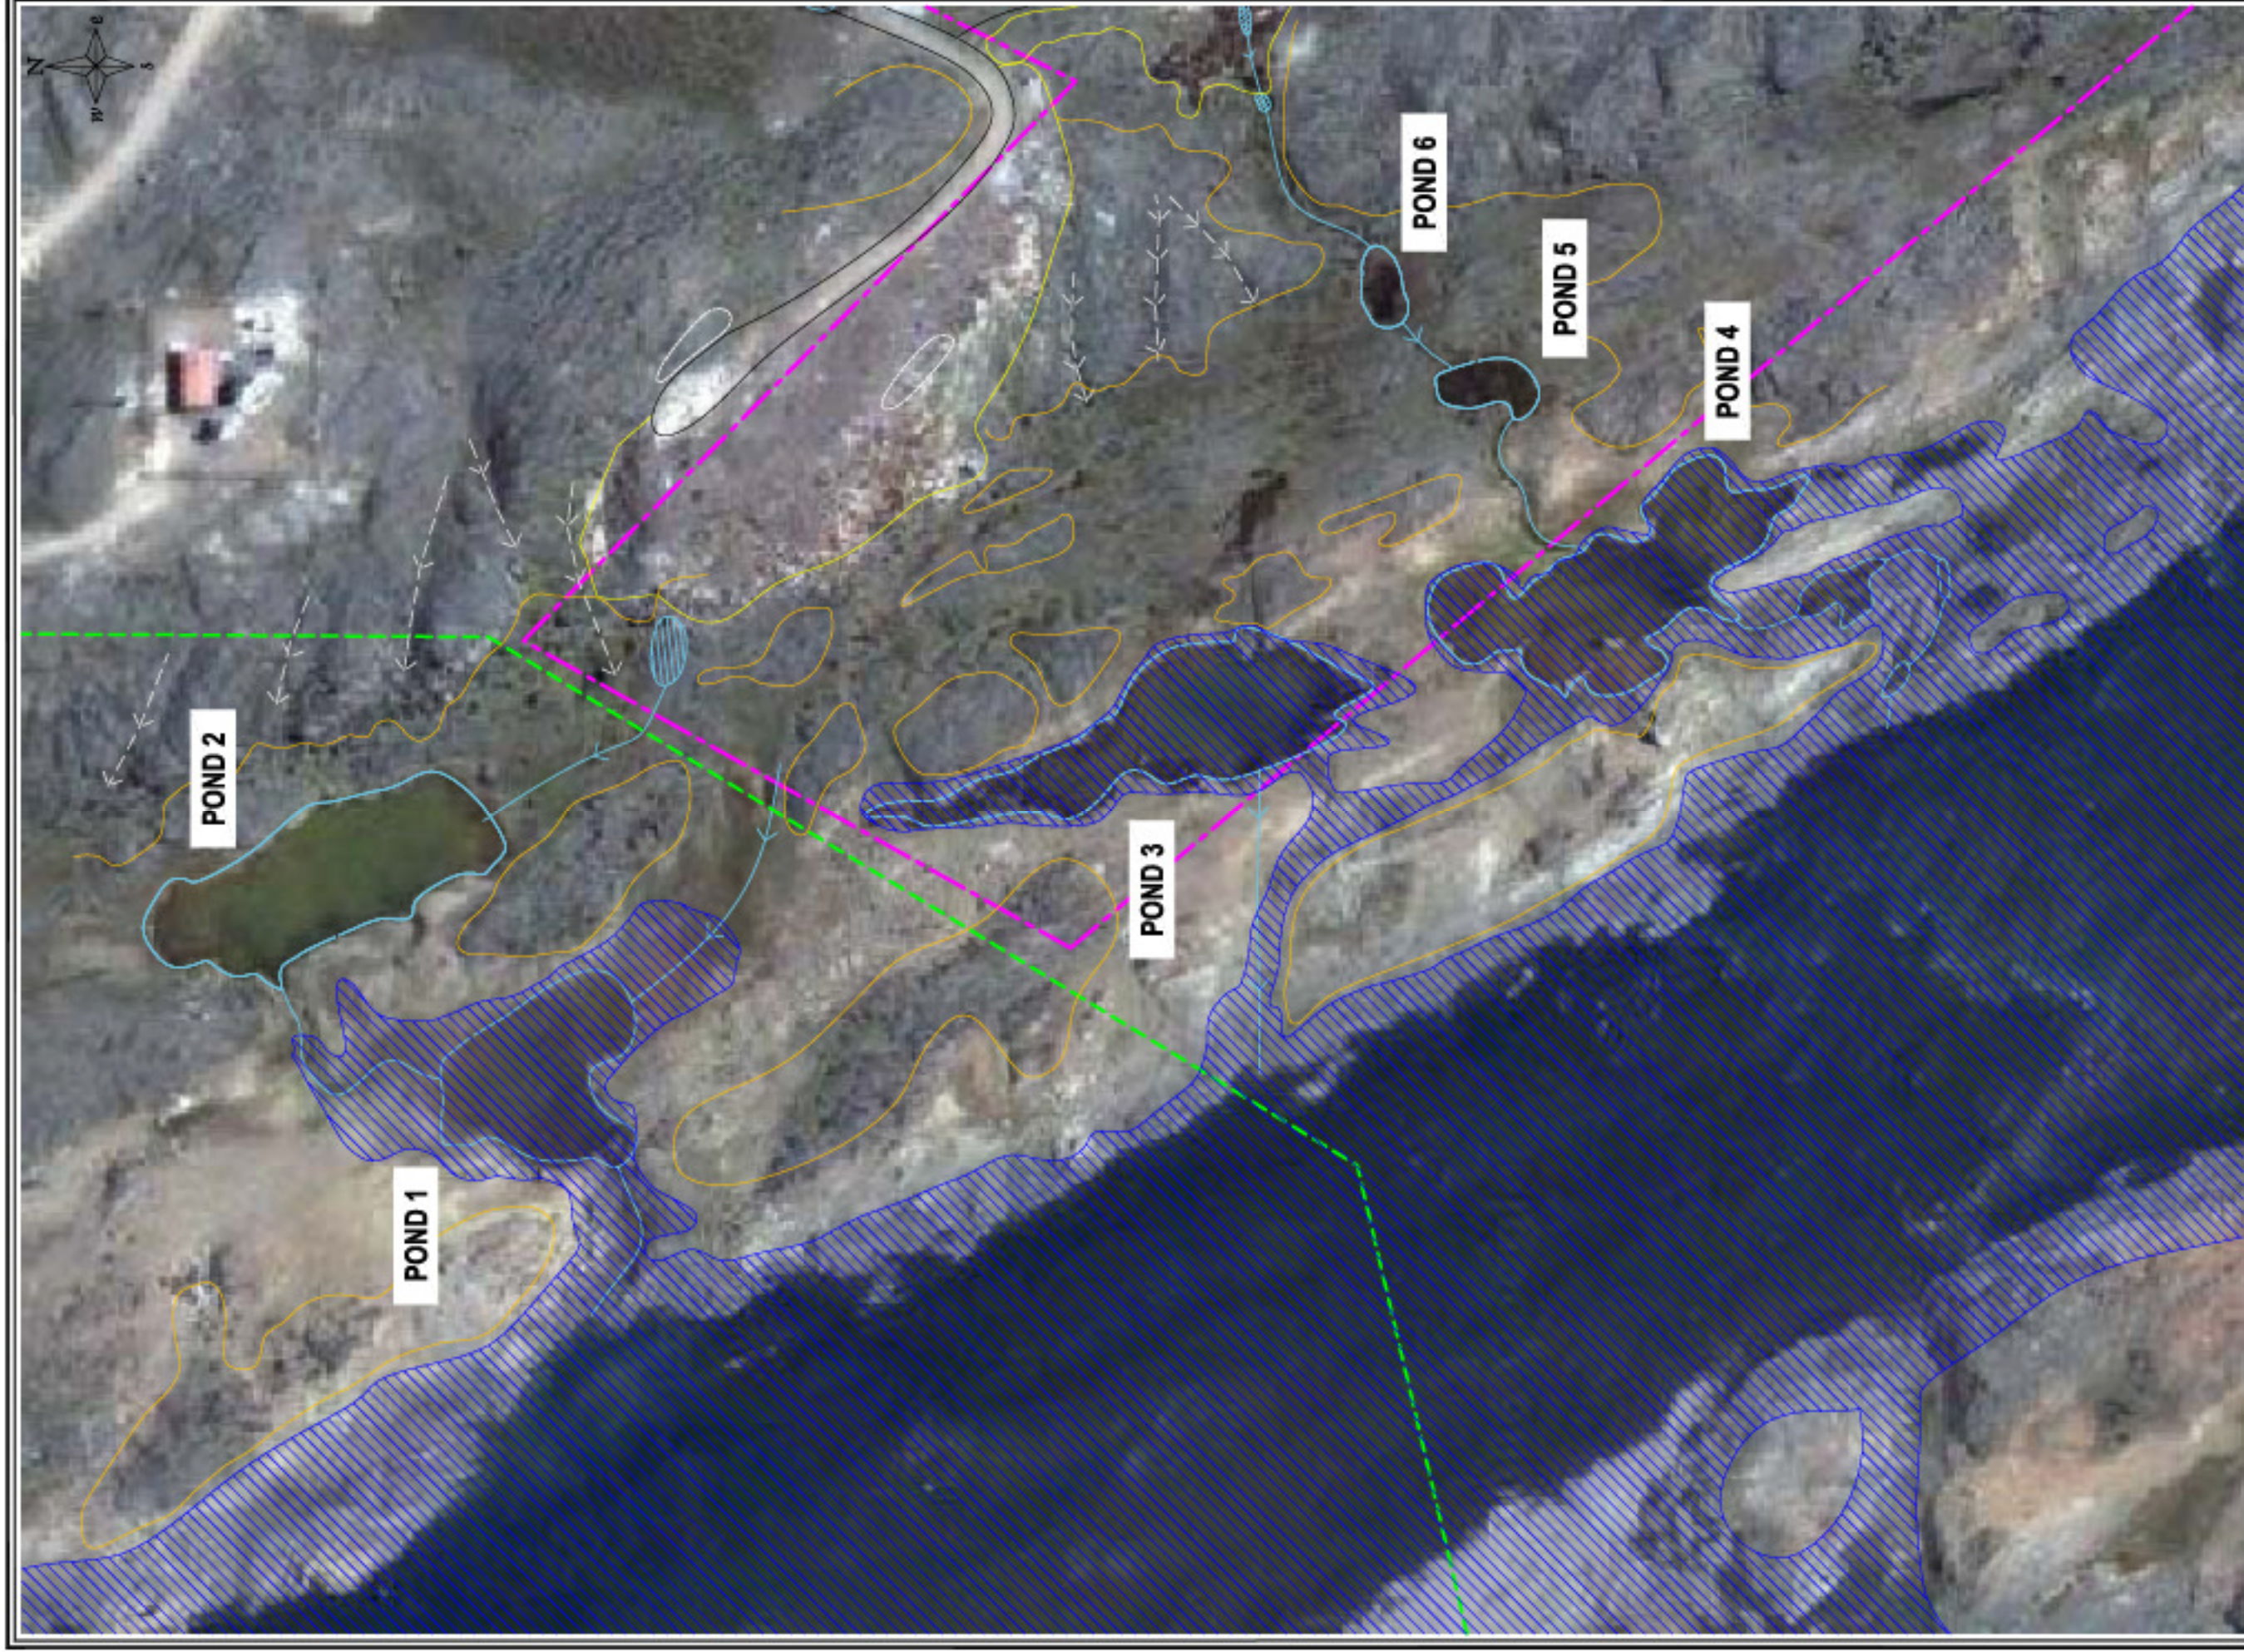

LEGEND:

- POOLING WATER
- PROPERTY BOUNDARY
- PARK BOUNDARY
- STREAM/DRAINAGE
- BURN AREA
- AREA COVERED BY HIGH TIDE WATER LEVELS
- SEEPAGE/GULLY

Title:

HIGH TIDE WATER LEVELS



Project:

DUMP SITE
IQALUIT, NU

Date:

JANUARY 2010

Client:

PWGSC - TRANSPORT CANADA

REFERENCE: BACKGROUND IMAGE OBTAINED FROM GOOGLE EARTH, 2008



FIGURE 3



LEGEND:

	POOLING WATER		BURN AREA
	PROPERTY BOUNDARY		DRUMS
	PARK BOUNDARY		SEEPAGE/GULLY
	AREA OF ENVIRONMENTAL CONCERN (AEC)		STREAM/DRAINAGE

	SOIL SAMPLE LOCATION
	SURFACE WATER SAMPLE LOCATION
	SEDIMENT SAMPLE LOCATION
	VEGETATION SAMPLE LOCATION

	SOIL SAMPLE LOCATION
	SURFACE WATER SAMPLE LOCATION
	SEDIMENT SAMPLE LOCATION
	VEGETATION SAMPLE LOCATION

REFERENCE: BACKGROUND IMAGE OBTAINED FROM GOOGLE EARTH, 2008



Title	AECs AND SAMPLING LOCATIONS
Project	DUMP SITE IQALUIT, NU
Client	PWGSC - TRANSPORT CANADA
Date	JANUARY 2010
	FIGURE 4