
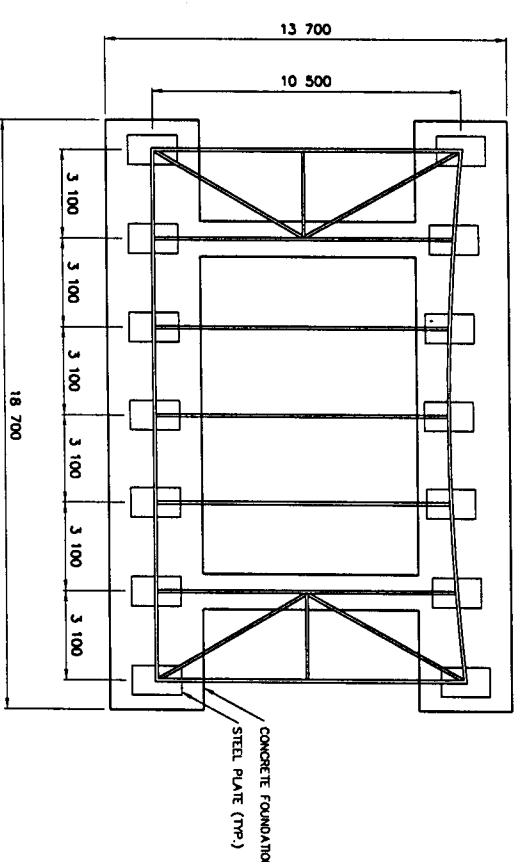
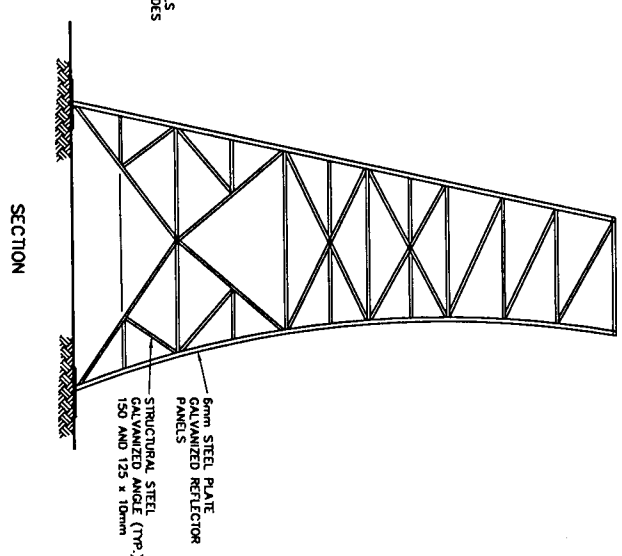





1. ALL DIMENSIONS ARE IN MILLIMETRES UNLESS NOTED OTHERWISE.
2. REFER TO DEMOLITION TABLES IN SPECIFICATIONS.
3. FACILITIES TO BE DEMOLISHED MAY CONTAIN POB AND LEAD CONTAMINATED PAINT. REFER TO SECTION 02060 OF THE SPECIFICATIONS.
4. ASBESTOS CONTAINING MATERIALS TO BE REMOVED PRIOR TO DEMOLITION.

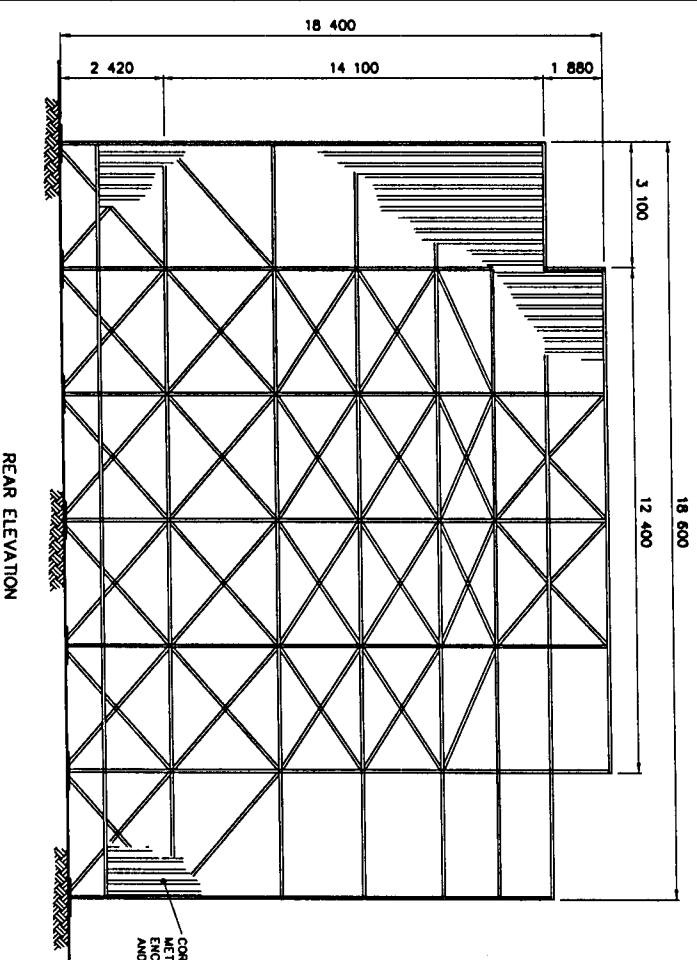

## COMMUNICATION BILLBOARD

**N.T.S**

BOC NUMBER	COMMENTS
7 6	CONCRETE FOOTINGS, RIBBED GALVESTON CLADDING ON REAR AND SIDES.  3 FURNACES EACH 1 ALUMINUM FLOOR DUCT 4 VERTICAL ALUMINUM DUCTS GALVANIZED STEEL GRATING ON FLOOR  WAREHOUSE 155m TOTAL FEEDHORN - CONCRETE FOUNDATION 6m HEIGHT - TOWER AND STRUCTURE

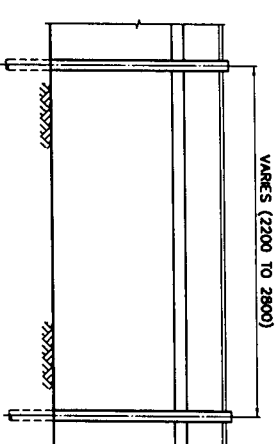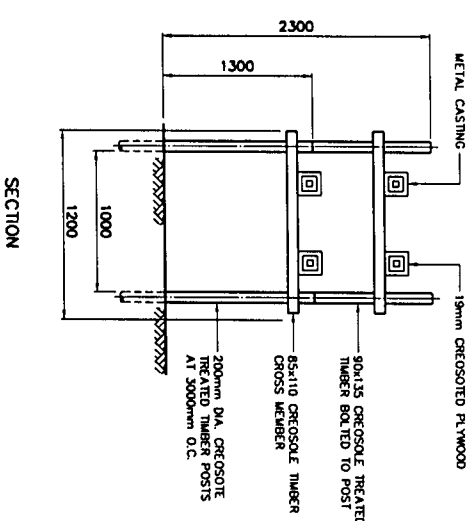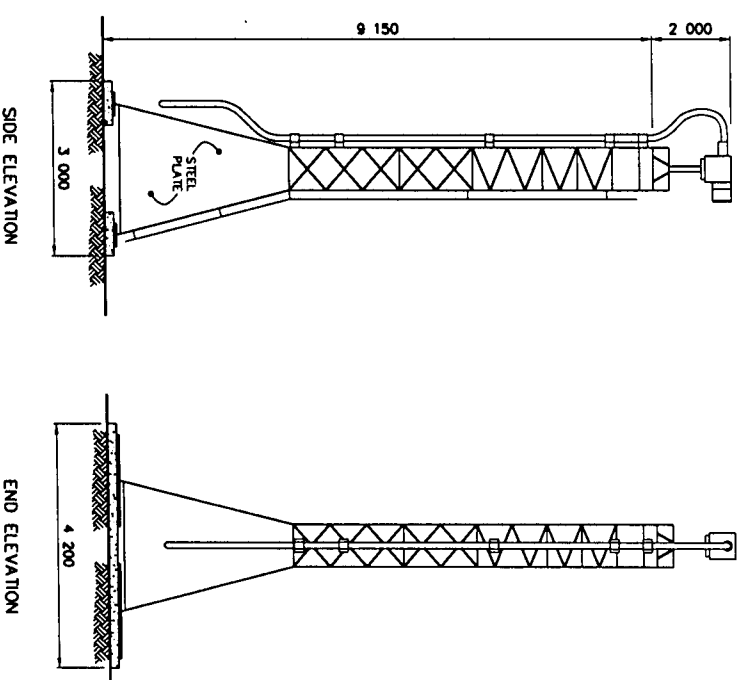

## TYPICAL WAVEGUIDE

PRODUCTION	COMING/ISSUE - ASSIGNMENT
DESIGNED <i>AMC/INT</i>	DES OFF
ETUDE	AGENT CONCEPT
DRAWN <i>AMC/INT</i>	SCOT AND
DESIGNED	ONCT SCCT
DEVELOPED	DES MORE
VERIFIED	DES CONCEPT
COORDINATION	REVIEWED - REVU
<i>AMC</i>	

DOWD, NO. - DESIGN NO.  
 H-81231/-9101-212