


NEW GENERATOR SHED

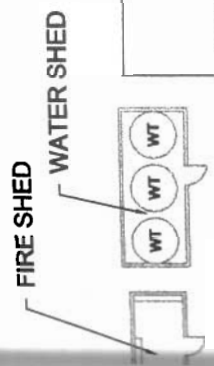


FIRE SHED

WATER SHED

WAREHOUSE / MEDIC OFFICE /  
HEALTH & SAFETY OFFICE  
(See Drawing 99-102-FS3)

REC ROOM / SUPERINTENDENT OFFICE /  
LAUNDRY ROOM / WORKSHOPS  
(SEE DRAWING 99-102-FS2)

GARAGE  
(SEE DRAWING 99-102-FS4)

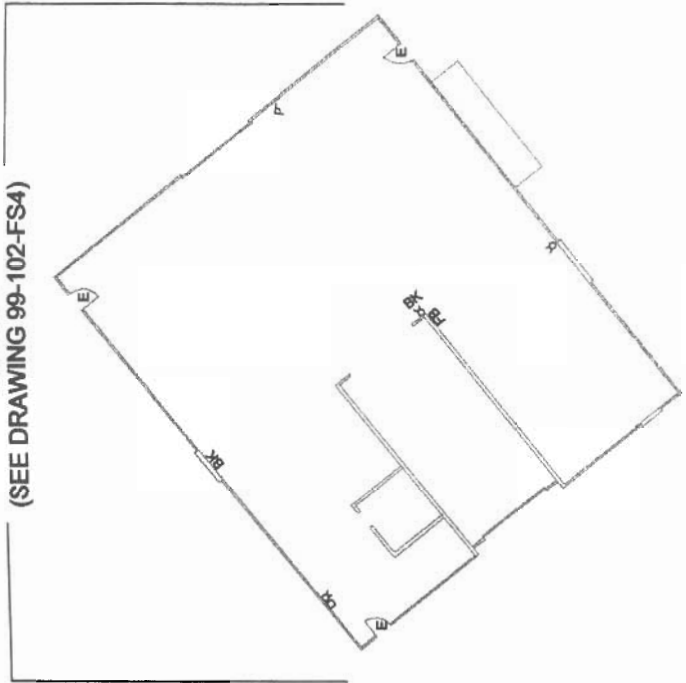

Legend:  
WT - WATER STORAGE TANK

General Notes:  
1.

INDIAN AND NORTHERN  
AFFAIRS CANADA

NUNAVUT REGIONAL OFFICE

|    |          |                  |          |
|----|----------|------------------|----------|
| 2  | 02-11-28 | CAMP RENOVATIONS | P.S.     |
| 1  | 01-08-10 | CAMP RENOVATIONS | P.S.     |
| NA | DATE     | REVISION         | APPROVAL |



SCALE - METERS  
PROJECT - PRJ001  
BAF-5 RESOLUTION ISLAND

© COPYRIGHT HER MAJESTY THE QUEEN  
IN THE RIGHT OF CANADA 1999,  
AS REPRESENTED BY  
INDIAN AND NORTHERN AFFAIRS CANADA

TRAVERSE - METERS  
SUBJECT - BAF-5  
FIRE SAFETY  
DATE 1999-12-30

FIRE SAFETY PLAN  
CORE CAMP LAYOUT

|              |                          |
|--------------|--------------------------|
| PRODUCTION   | CONCURRENCE - ASSESSMENT |
| DESIGNED     | S.D.                     |
| DRAWN        | G.J.                     |
| CHECKED      | P.S.                     |
| COORDINATION | REVIEWED - REAU          |

CIVIL NO. - DESIGN NO.  
99-102-FSM


Canada



PERMIT TO PRACTICE  
SINANNI INC.  
Signature *[Signature]*  
Date 03/01/29  
PERMIT NUMBER: P 410  
The Association of Professional Engineers,  
Geologists and Geophysicists of the NWT / NU

TRAINING CENTRE  
(SEE DRAWING 99-102-FS5)  
REFER TO DRAWING AB-2002-102-03 FOR LOCATION

CORE CAMP  
(SEE DRAWING 99-102-FS1)

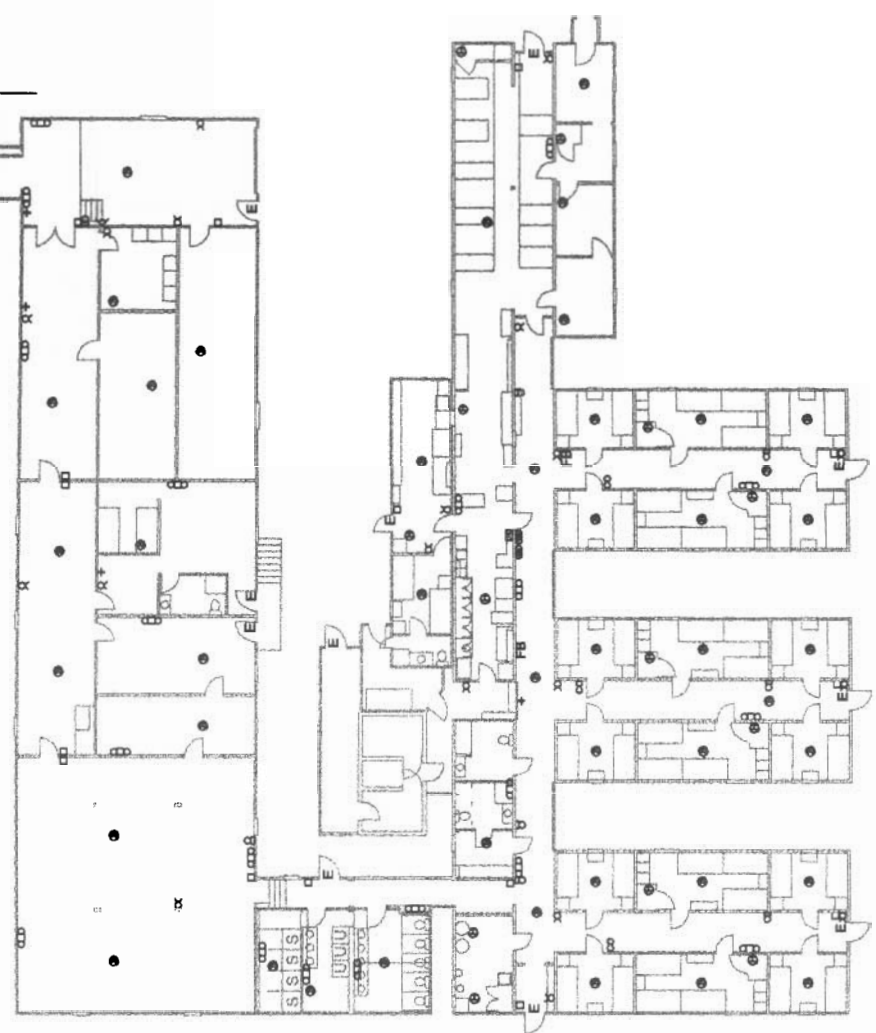

INDIAN AND NORTHERN AFFAIRS CANADA

NUNAVUT REGIONAL OFFICE

General Notes:

Legend:

- E EMERGENCY EXITS
- ⊕ HEAT DETECTORS
- ⊙ SMOKE DETECTORS
- ⌘ FIRE EXTINGUISHERS
- PULL ALARMS
- ⊕ FIRE ALARM CONTROL PANEL
- ⊗ ANUL FIRE SUPPRESSION SYSTEM
- ⊖ BELL
- ⌘ FIRE HOSE
- ⊕ FB FIRE BLANKET
- + FIRST AID KIT
- BK BURN KIT
- ⌘ EYE WASH STATION
- ⊙ CO CARBON MONOXIDE DETECTORS
- ⊗ EMERGENCY LIGHTING

|   |          |                  |      |
|---|----------|------------------|------|
| 2 | 02-11-25 | CAMP RENOVATIONS | P.S. |
| 1 | 01-08-10 | CAMP RENOVATIONS | P.S. |
| 1 | 01-08-10 | CAMP RENOVATIONS | P.S. |

Sinanni

PROJECT: PROJECT

BAF-5 RESOLUTION ISLAND

© COPYRIGHT HER MAJESTY THE QUEEN IN THE RIGHT OF CANADA 1998, AS REPRESENTED BY INDIAN AND NORTHERN AFFAIRS CANADA

|                  |             |            |
|------------------|-------------|------------|
| TRADE - MECHANIC | FIRE SAFETY | DATE       |
| SUBJECT - BLAST  |             | 1999-11-05 |


FIRE SAFETY PLAN  
CORE CAMP

|              |                |
|--------------|----------------|
| DESIGNED     | S.D.           |
| ETUDE        | G.J.           |
| CHIEF        | P.S.           |
| COORDINATION | REVIEWED - REW |

CONCURRENCE - AGREEMENT

DATA SET - DESIGN NO. 99-102-FS1

Canada

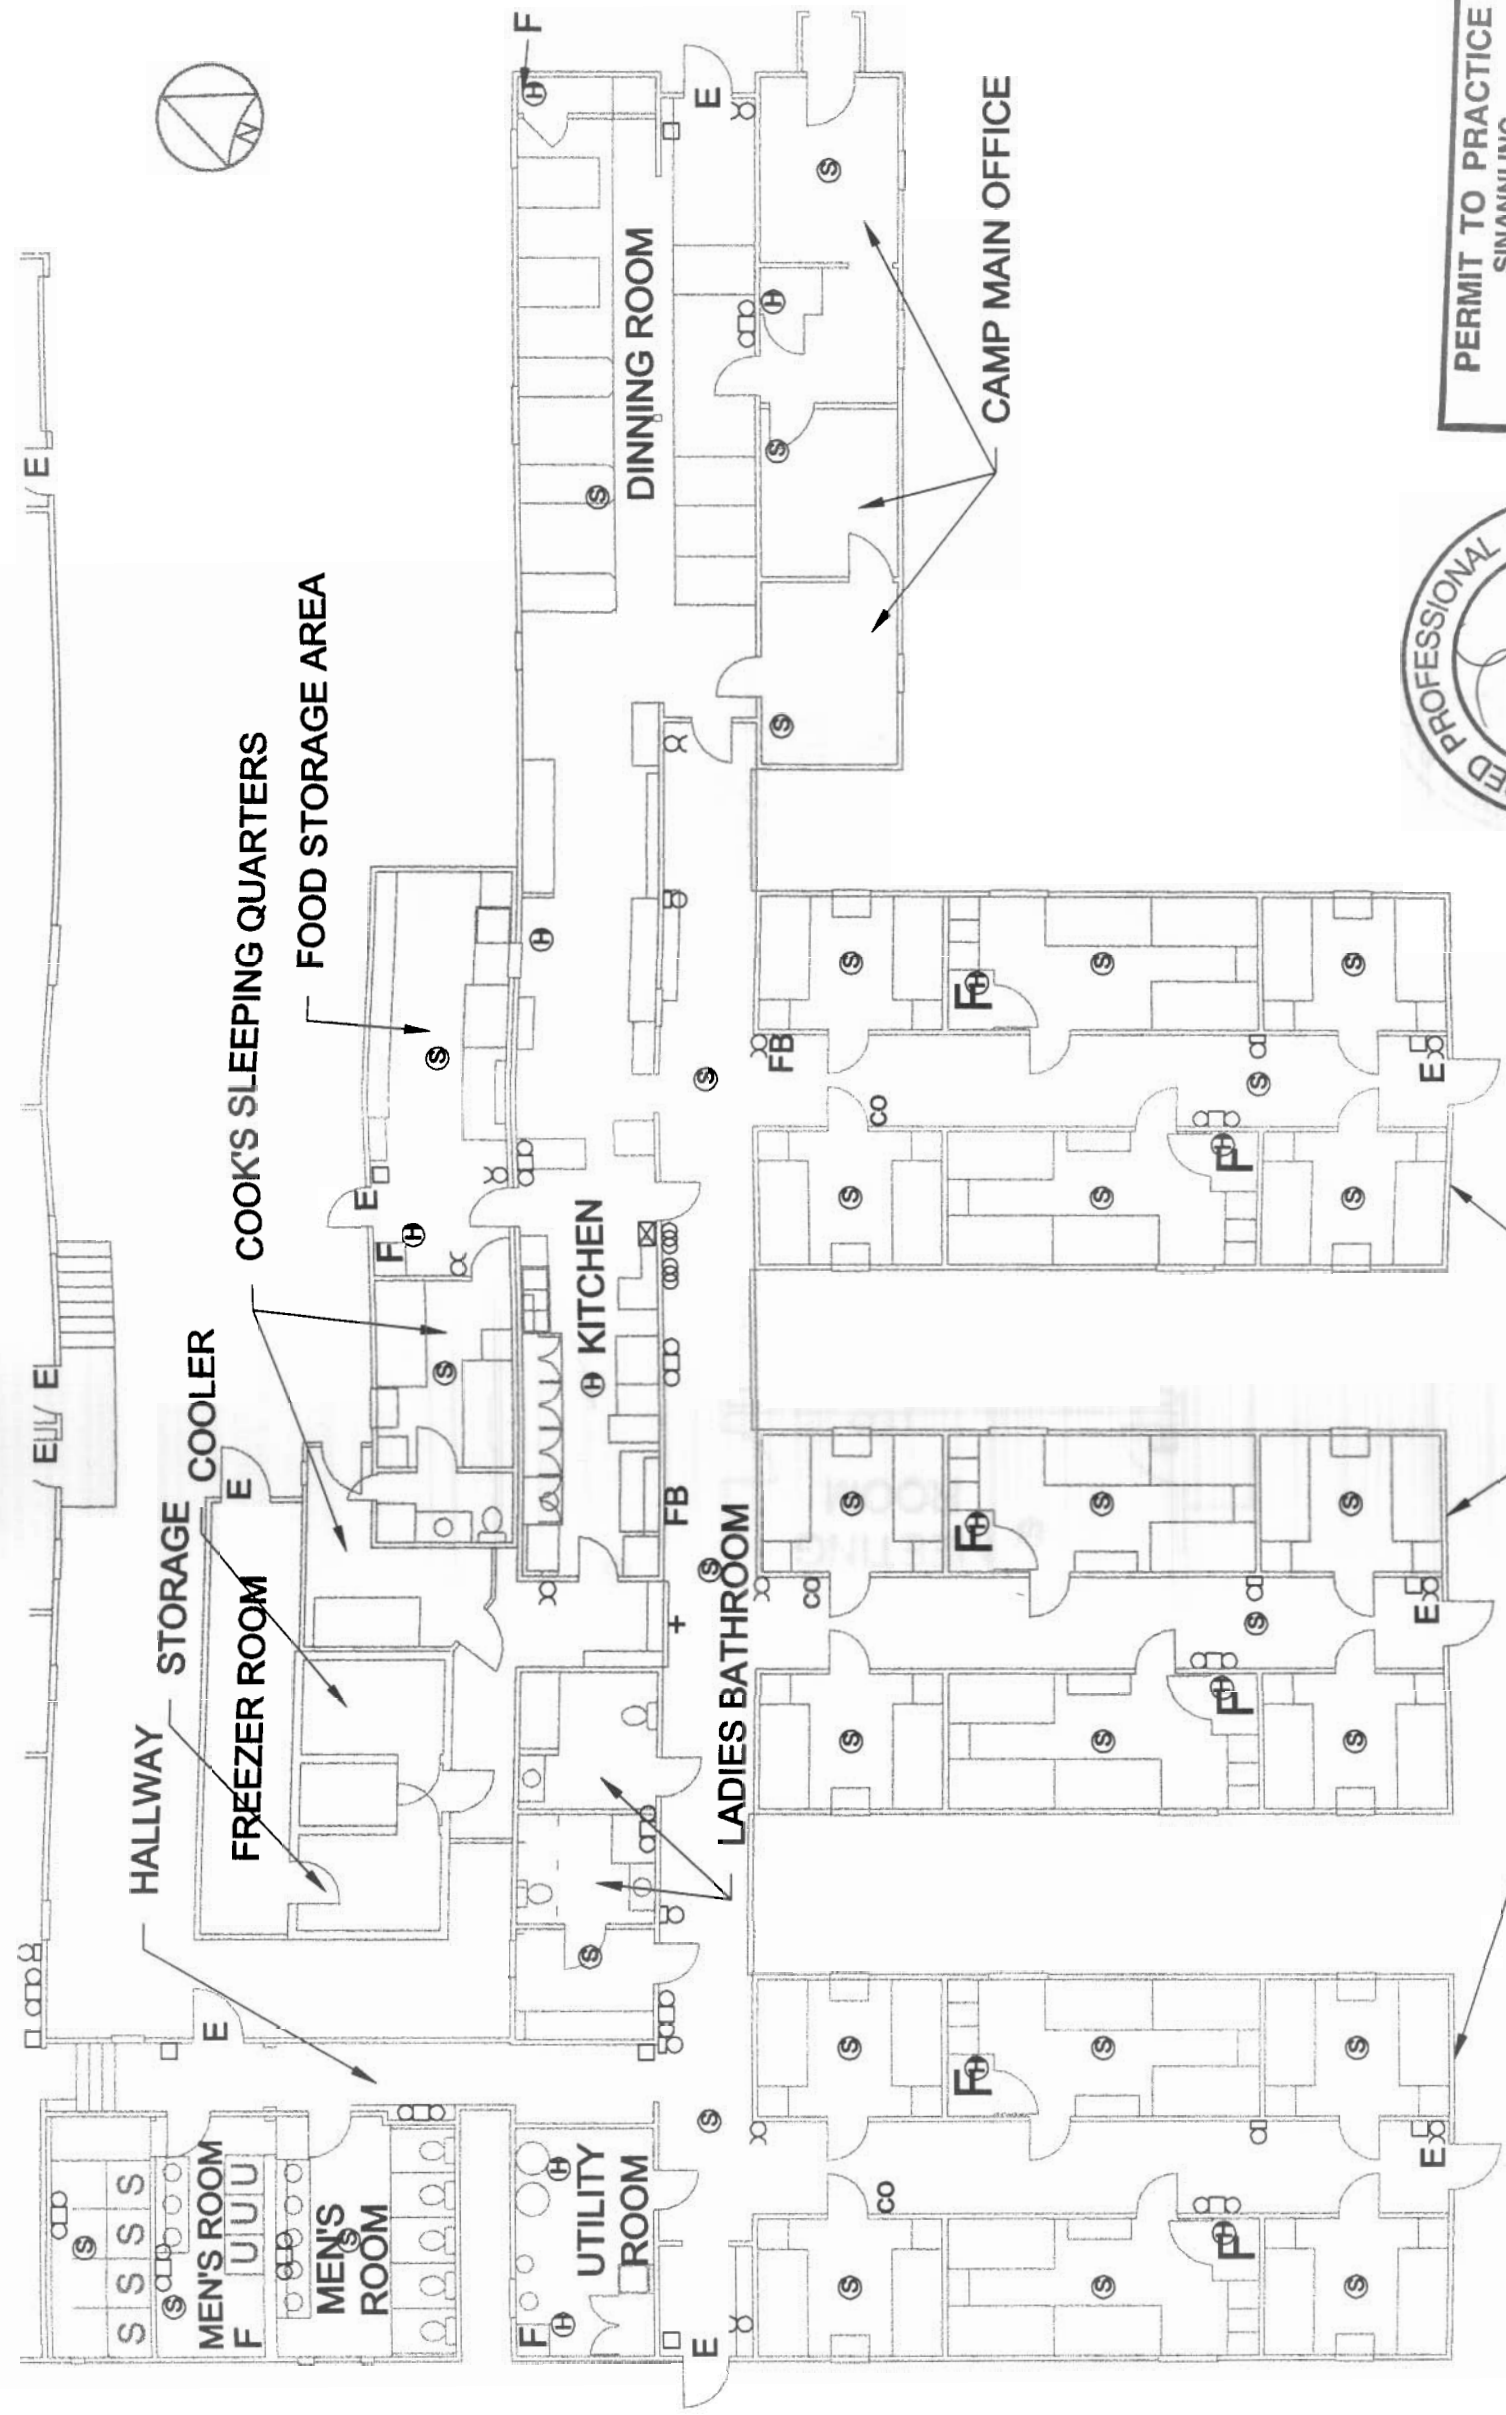

**PERMIT TO PRACTICE**  
SINANNI INC.

Signature \_\_\_\_\_  
Date 03/01/29

**PERMIT NUMBER: P 410**  
The Association of Professional Engineers, Geologists and Geophysicists of the NWT / NU



MAIN SLEEPING QUARTERS

CAMP MAIN OFFICE

General Notes:

Legend:

- E EMERGENCY EXITS
- H HEAT DETECTORS
- S SMOKE DETECTORS
- X FIRE EXTINGUISHERS
- PULL ALARMS
- ⊕ FIRE ALARM CONTROL PANEL
- ⊗ ANSUL FIRE SUPPRESSION SYSTEM
- B BELL
- WV FIRE HOSE
- FB FIRE BLANKET
- + FIRST AID KIT
- BK BURN KIT
- △ EYE WASH STATION
- CO CARBON MONOXIDE DETECTORS
- ⊕ EMERGENCY LIGHTING

|   |          |                  |      |
|---|----------|------------------|------|
| 2 | 10-11-28 | CAMP RENOVATIONS | P.S. |
| 1 | 01-08-10 | CAMP RENOVATIONS | P.S. |
| 1 | 01-08-10 | REVISION         | APP. |



© COPYRIGHT HER MAJESTY THE QUEEN  
IN THE RIGHT OF CANADA 1998,  
AS REPRESENTED BY  
INDIAN AND NORTHERN AFFAIRS CANADA


|                  |             |                    |
|------------------|-------------|--------------------|
| THIRD - REVIEW   | FIRE SAFETY | DATE<br>1999-11-05 |
| SUBJECT - REVIEW |             |                    |

FIRE SAFETY PLAN  
REC. ROOM / SUPERINTENDENT OFFICE /  
LAUNDRY ROOM / WORKSHOPS

| PRODUCTION           | CONFORMANCE - AMENDMENT |
|----------------------|-------------------------|
| DESIGNED<br>BY: S.D. |                         |
| DRAWN<br>BY: G.J.    |                         |
| CHECKED<br>BY: P.S.  |                         |
| COORDINATION         | REVIEWED - REV. 1       |

CHG. NO. 10000000  
99-102-FS2

Canada

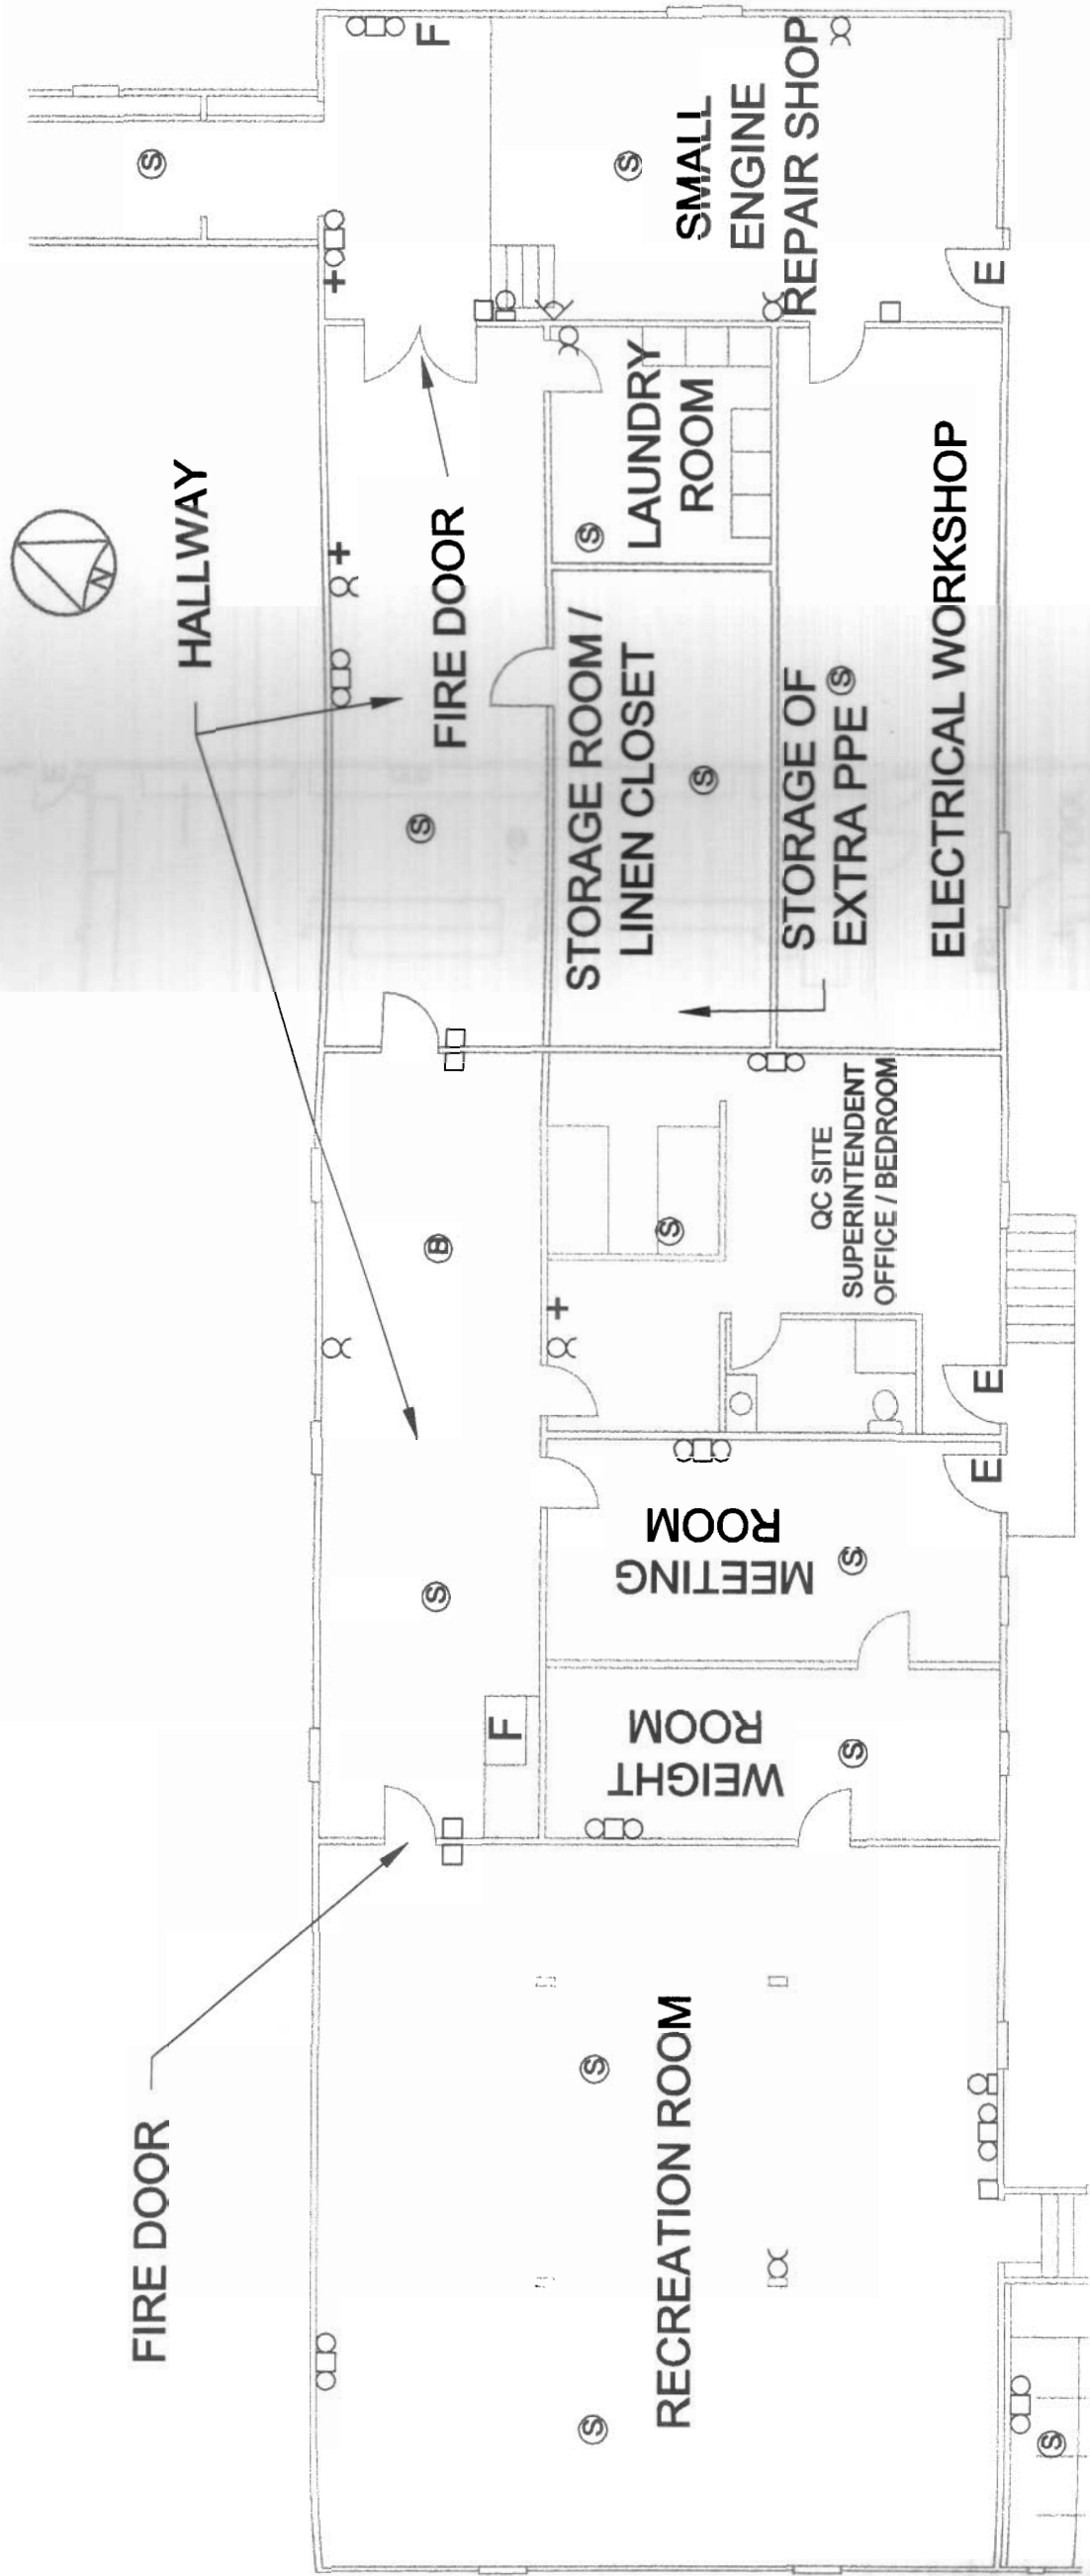

PERMIT TO PRACTICE  
SINANNI INC.  
Signature: *[Signature]*  
Date: 03/01/24  
PERMIT NUMBER: P 410  
The Association of Professional Engineers,  
Geologists and Geophysicists of the NWT / NU



General Notes:

Legend:

- E EMERGENCY EXITS
- ⊕ HEAT DETECTORS
- ⊙ SMOKE DETECTORS
- ⊗ FIRE EXTINGUISHERS
- PULL ALARMS
- ⊕ FIRE ALARM CONTROL PANEL
- ⊗ ANSUL FIRE SUPPRESSION SYSTEM
- ⊕ BELL
- WV FIRE HOSE
- FB FIRE BLANKET
- + FIRST AID KIT
- BK BURN KIT
- ▽ EYE WASH STATION
- CO CARBON MONOXIDE DETECTORS
- ⊕ EMERGENCY LIGHTING

|   |          |                  |       |
|---|----------|------------------|-------|
| 2 | 02-11-29 | CAMP RENOVATIONS | P.S.  |
| 1 | 01-08-10 | CAMP RENOVATIONS | P.S.  |
|   | DATE     | REVISION         | APPL. |



SCALE - SHEET 2 1 2 3 

PROJECT - PROJECT

BAF-5 RESOLUTION ISLAND

© COPYRIGHT HER MAJESTY THE QUEEN  
IN THE RIGHT OF CANADA 1989,  
AS REPRESENTED BY  
INDIAN AND NORTHERN AFFAIRS CANADA

|                 |             |      |            |
|-----------------|-------------|------|------------|
| TRADE - METIER  | FIRE SAFETY | DATE | 1998-11-05 |
| SUBJECT - SUJET |             |      |            |



FIRE SAFETY PLAN

WAREHOUSE / MEDIC OFFICE / HEALTH &  
SAFETY OFFICE

|              |                        |
|--------------|------------------------|
| PRODUCTION   | CONCURRENCE - ASSEMENT |
| DESIGNED     | S.D.                   |
| ETUDE        | G.J.                   |
| DESIGN       | P.S.                   |
| CHECKED      | REVIEWED - REVU        |
| VERIFIE      |                        |
| COORDINATION |                        |

DATA NO. - DESIGN NO.  
98-102-FS3

Canada

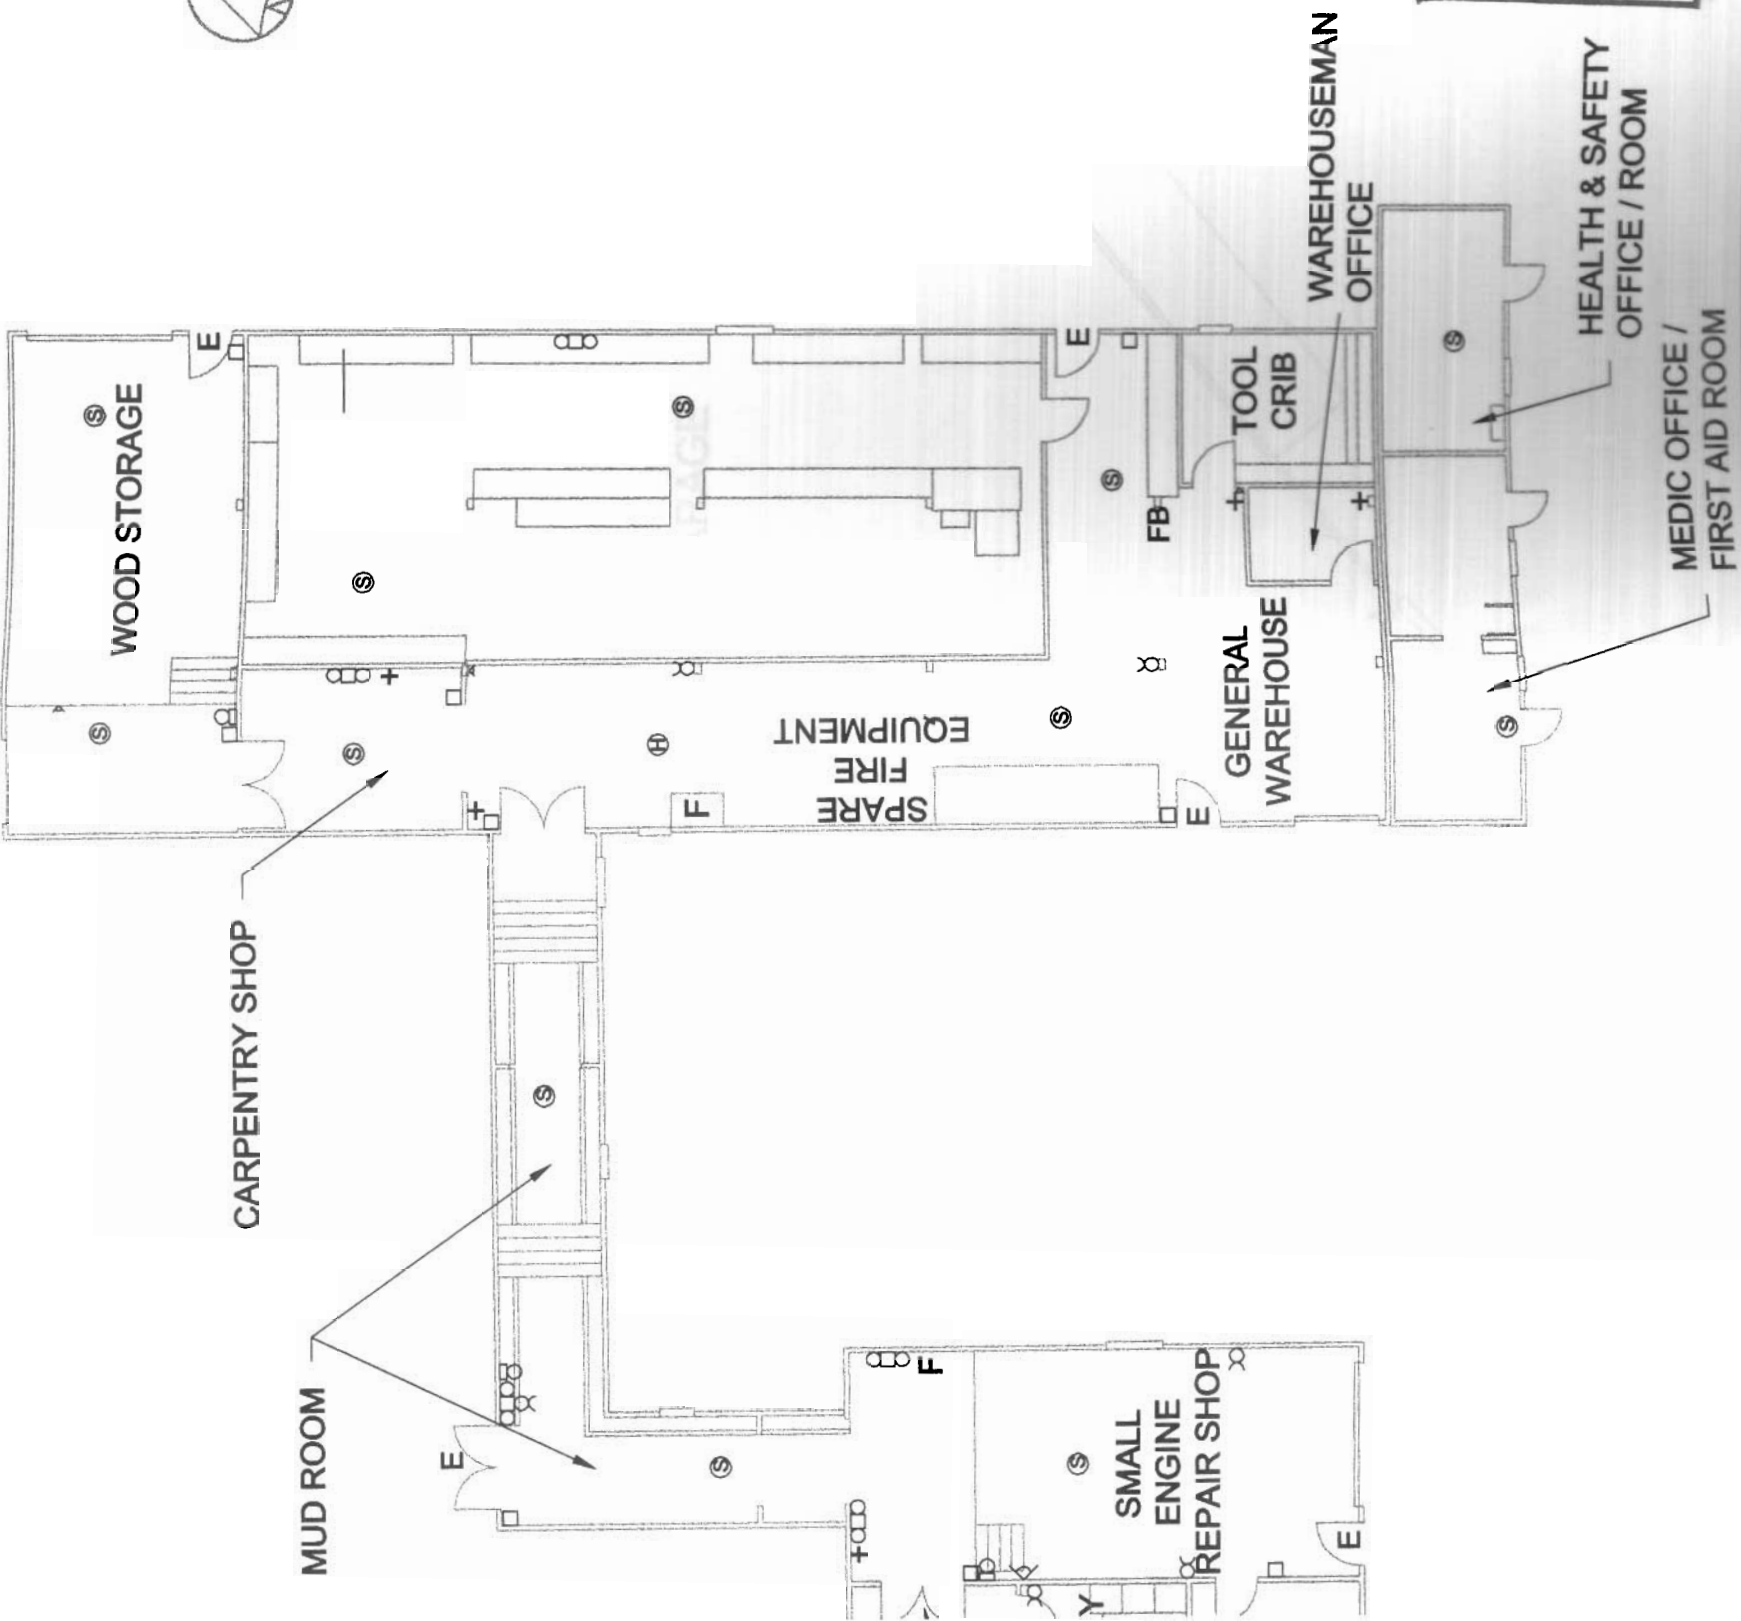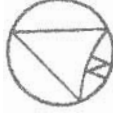

**PERMIT TO PRACTICE**  
SINANNI INC.

Signature *[Signature]*  
Date 03/01/29

**PERMIT NUMBER: P 410**  
The Association of Professional Engineers,  
Geologists and Geophysicists of the NWT / NU

- Legend:
- E EMERGENCY EXITS
  - H HEAT DETECTORS
  - S SMOKE DETECTORS
  - X FIRE EXTINGUISHERS
  - P PULL ALARMS
  - Fire Alarm Control Panel
  - ANSUL FIRE SUPPRESSION SYSTEM
  - B BELL
  - W FIRE HOSE
  - FB FIRE BLANKET
  - + FIRST AID KIT
  - BK BURN KIT
  - EYE WASH STATION
  - CO CARBON MONOXIDE DETECTORS
  - Emergency Lighting

|   |          |                  |      |
|---|----------|------------------|------|
| 2 | 02-11-25 | CAMP RENOVATIONS | P.S. |
| 1 | 01-08-10 | CAMP RENOVATIONS | P.S. |
| 1 | 01-08-10 | CAMP RENOVATIONS | P.S. |

sinanni inc.

sinanni inc.

SCALE: 1/8" = 1'-0"

PROJECT: PROJECT

BAF-5 RESOLUTION ISLAND

© COPYRIGHT HER MAJESTY THE QUEEN  
IN THE RIGHT OF CANADA 1999,  
AS REPRESENTED BY  
INDIAN AND NORTHERN AFFAIRS CANADA

DATE: 1999-11-05

TIME: 1:00 PM

FIRE SAFETY

DATE: 1999-11-05
















VEHICLE MAINTENANCE GARAGE




PERMIT TO PRACTICE  
SINANNI INC.

Signature: *[Signature]*

Date: 03/01/24

PERMIT NUMBER: P 410

The Association of Professional Engineers,  
Geologists and Geophysicists of the NWT / NU

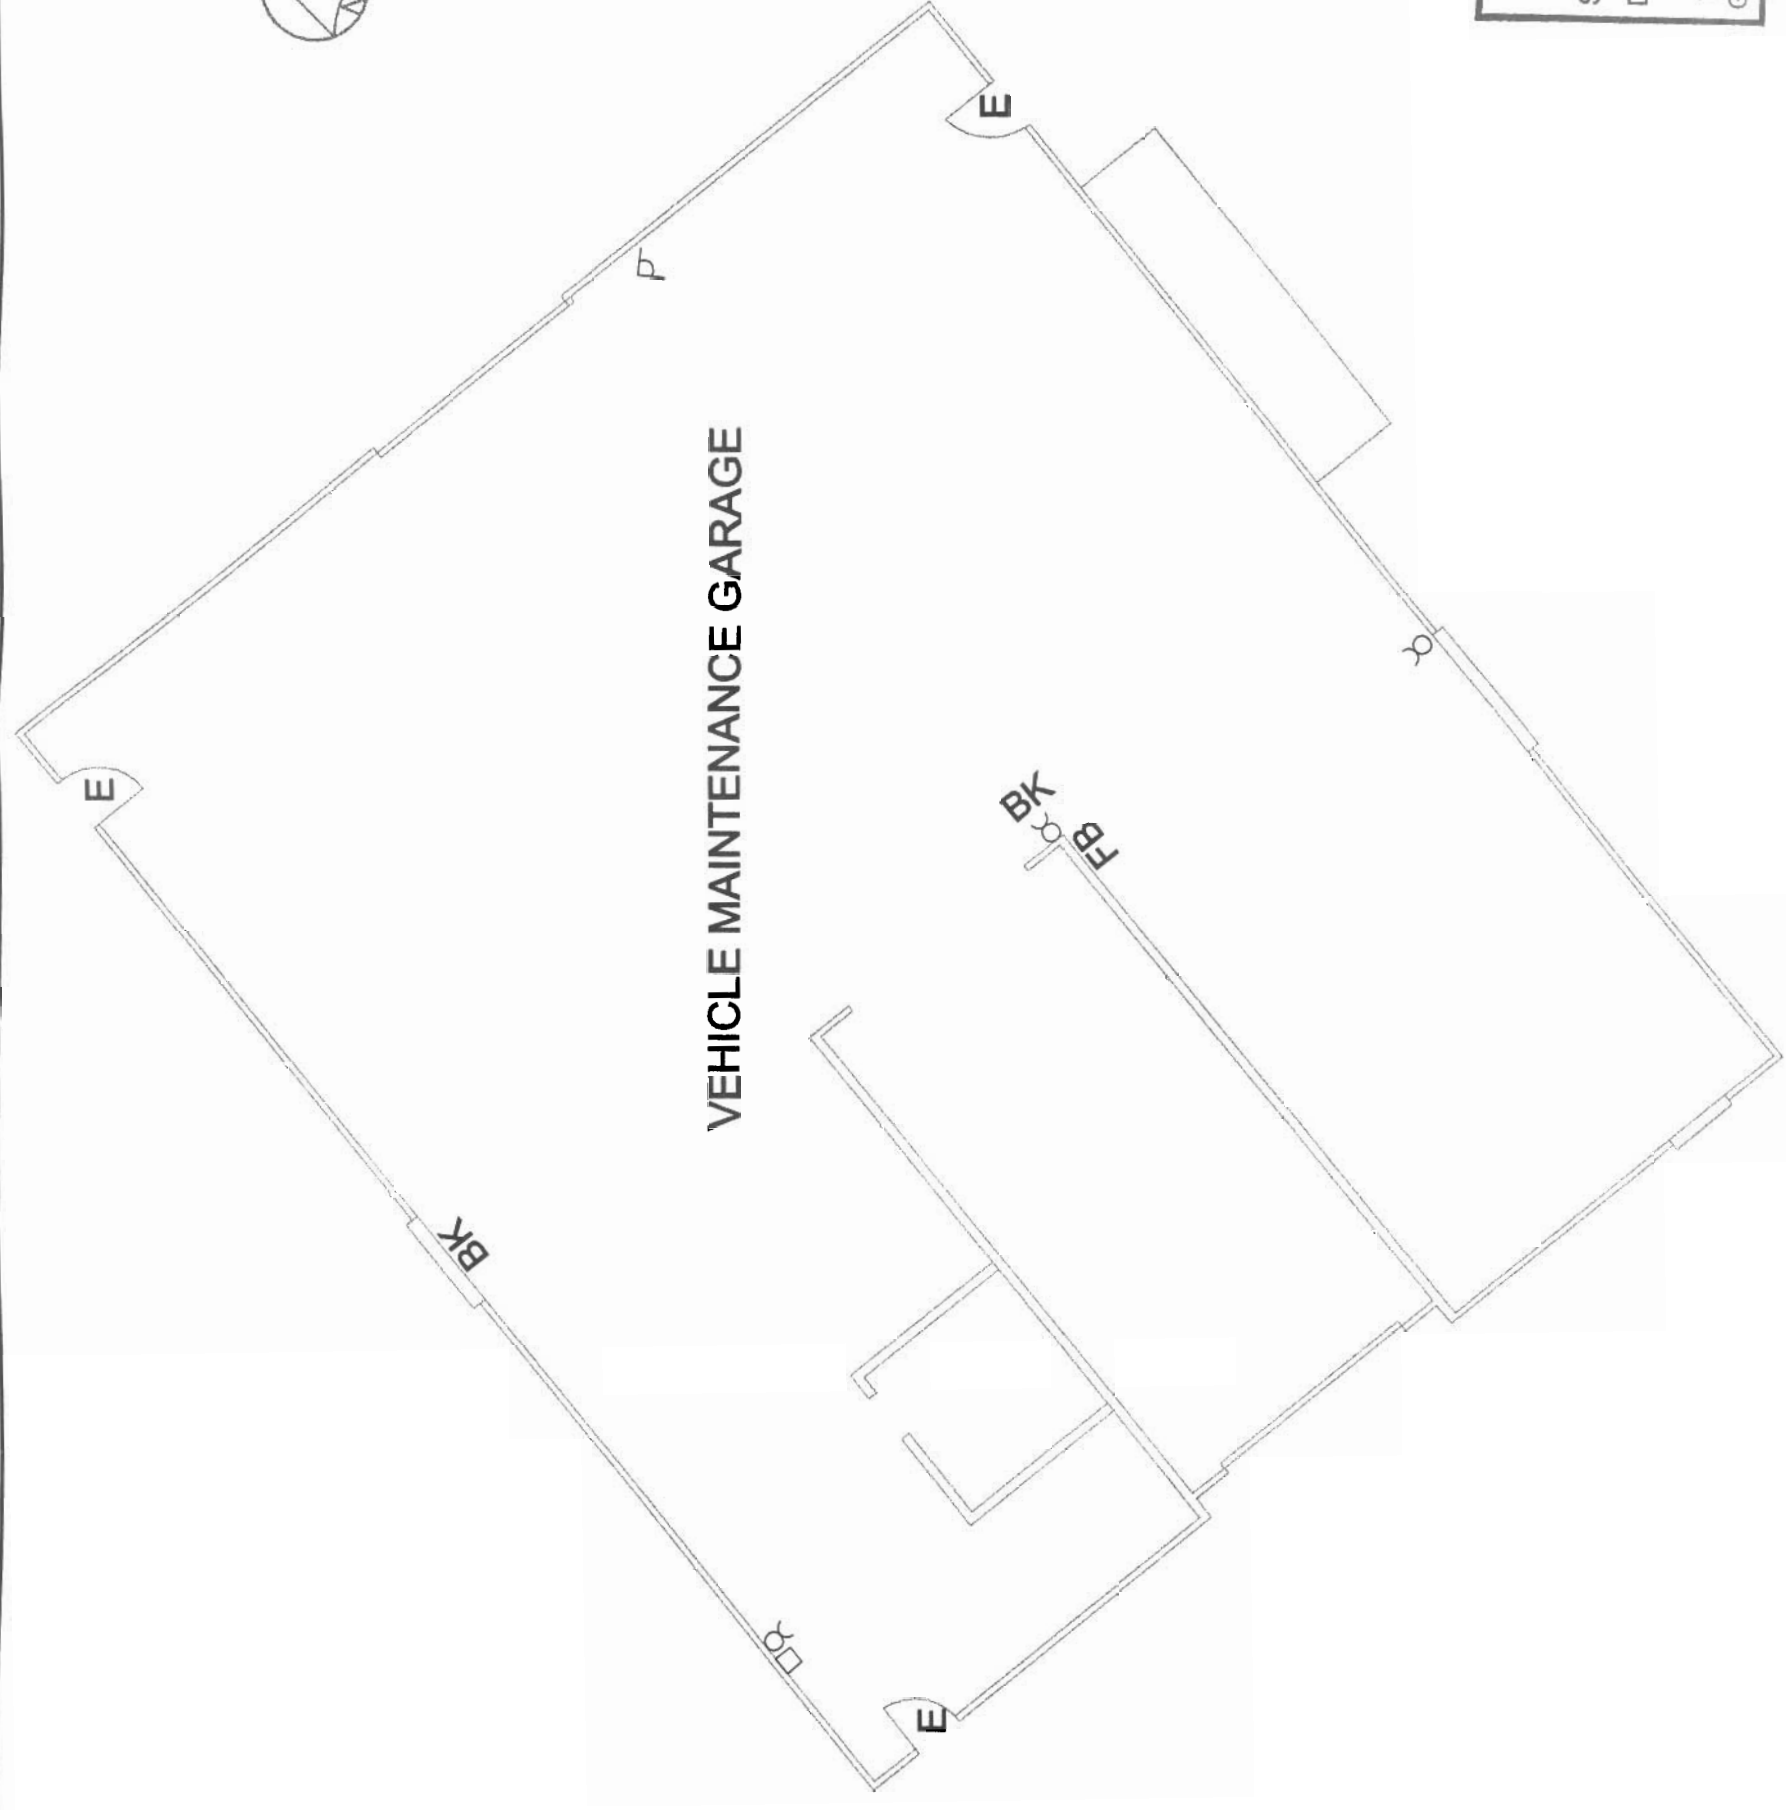

General Notes:

Legend:

- E EMERGENCY EXITS
- ⊕ HEAT DETECTORS
- ⊙ SMOKE DETECTORS
- ⊗ FIRE EXTINGUISHERS
- PULL ALARMS
- ⊕ FIRE ALARM CONTROL PANEL
- ⊗ AMBUL FIRE SUPPRESSION SYSTEM
- ⊗ BELL
- ⊗ FIRE HOSE
- ⊗ FB FIRE BLANKET
- ⊗ + FIRST AID KIT
- ⊗ BK BURN KIT
- ⊗ ∇ EYE WASH STATION
- ⊗ CO CARBON MONOXIDE DETECTORS
- ⊗ ○ EMERGENCY LIGHTING

**Sinanni Inc.**  

DATE: 2002-11-28  
 PROJECT: BAF-5 RESOLUTION ISLAND  
 PROJECT: FIRE SAFETY PLAN  
 PROJECT: TRAINING CENTRE


© COPYRIGHT HER MAJESTY THE QUEEN  
 IN THE RIGHT OF CANADA 1999,  
 AS REPRESENTED BY  
 INDIAN AND NORTHERN AFFAIRS CANADA

TRADE: FIRE SAFETY  
 SUBJECT: FIRE SAFETY PLAN  
 DATE: 2002-11-28

| PRODUCTION   | CONCURRENCE - AMBENTMENT |
|--------------|--------------------------|
| DESIGNED     | P.S.                     |
| ETIQUETTE    | G.J.                     |
| DRAWN        | K.C.                     |
| CHECKED      | REVIEWED - REVU          |
| VERIFIED     |                          |
| COORDINATION |                          |

FORM NO. - 99-102-FS5

Canada

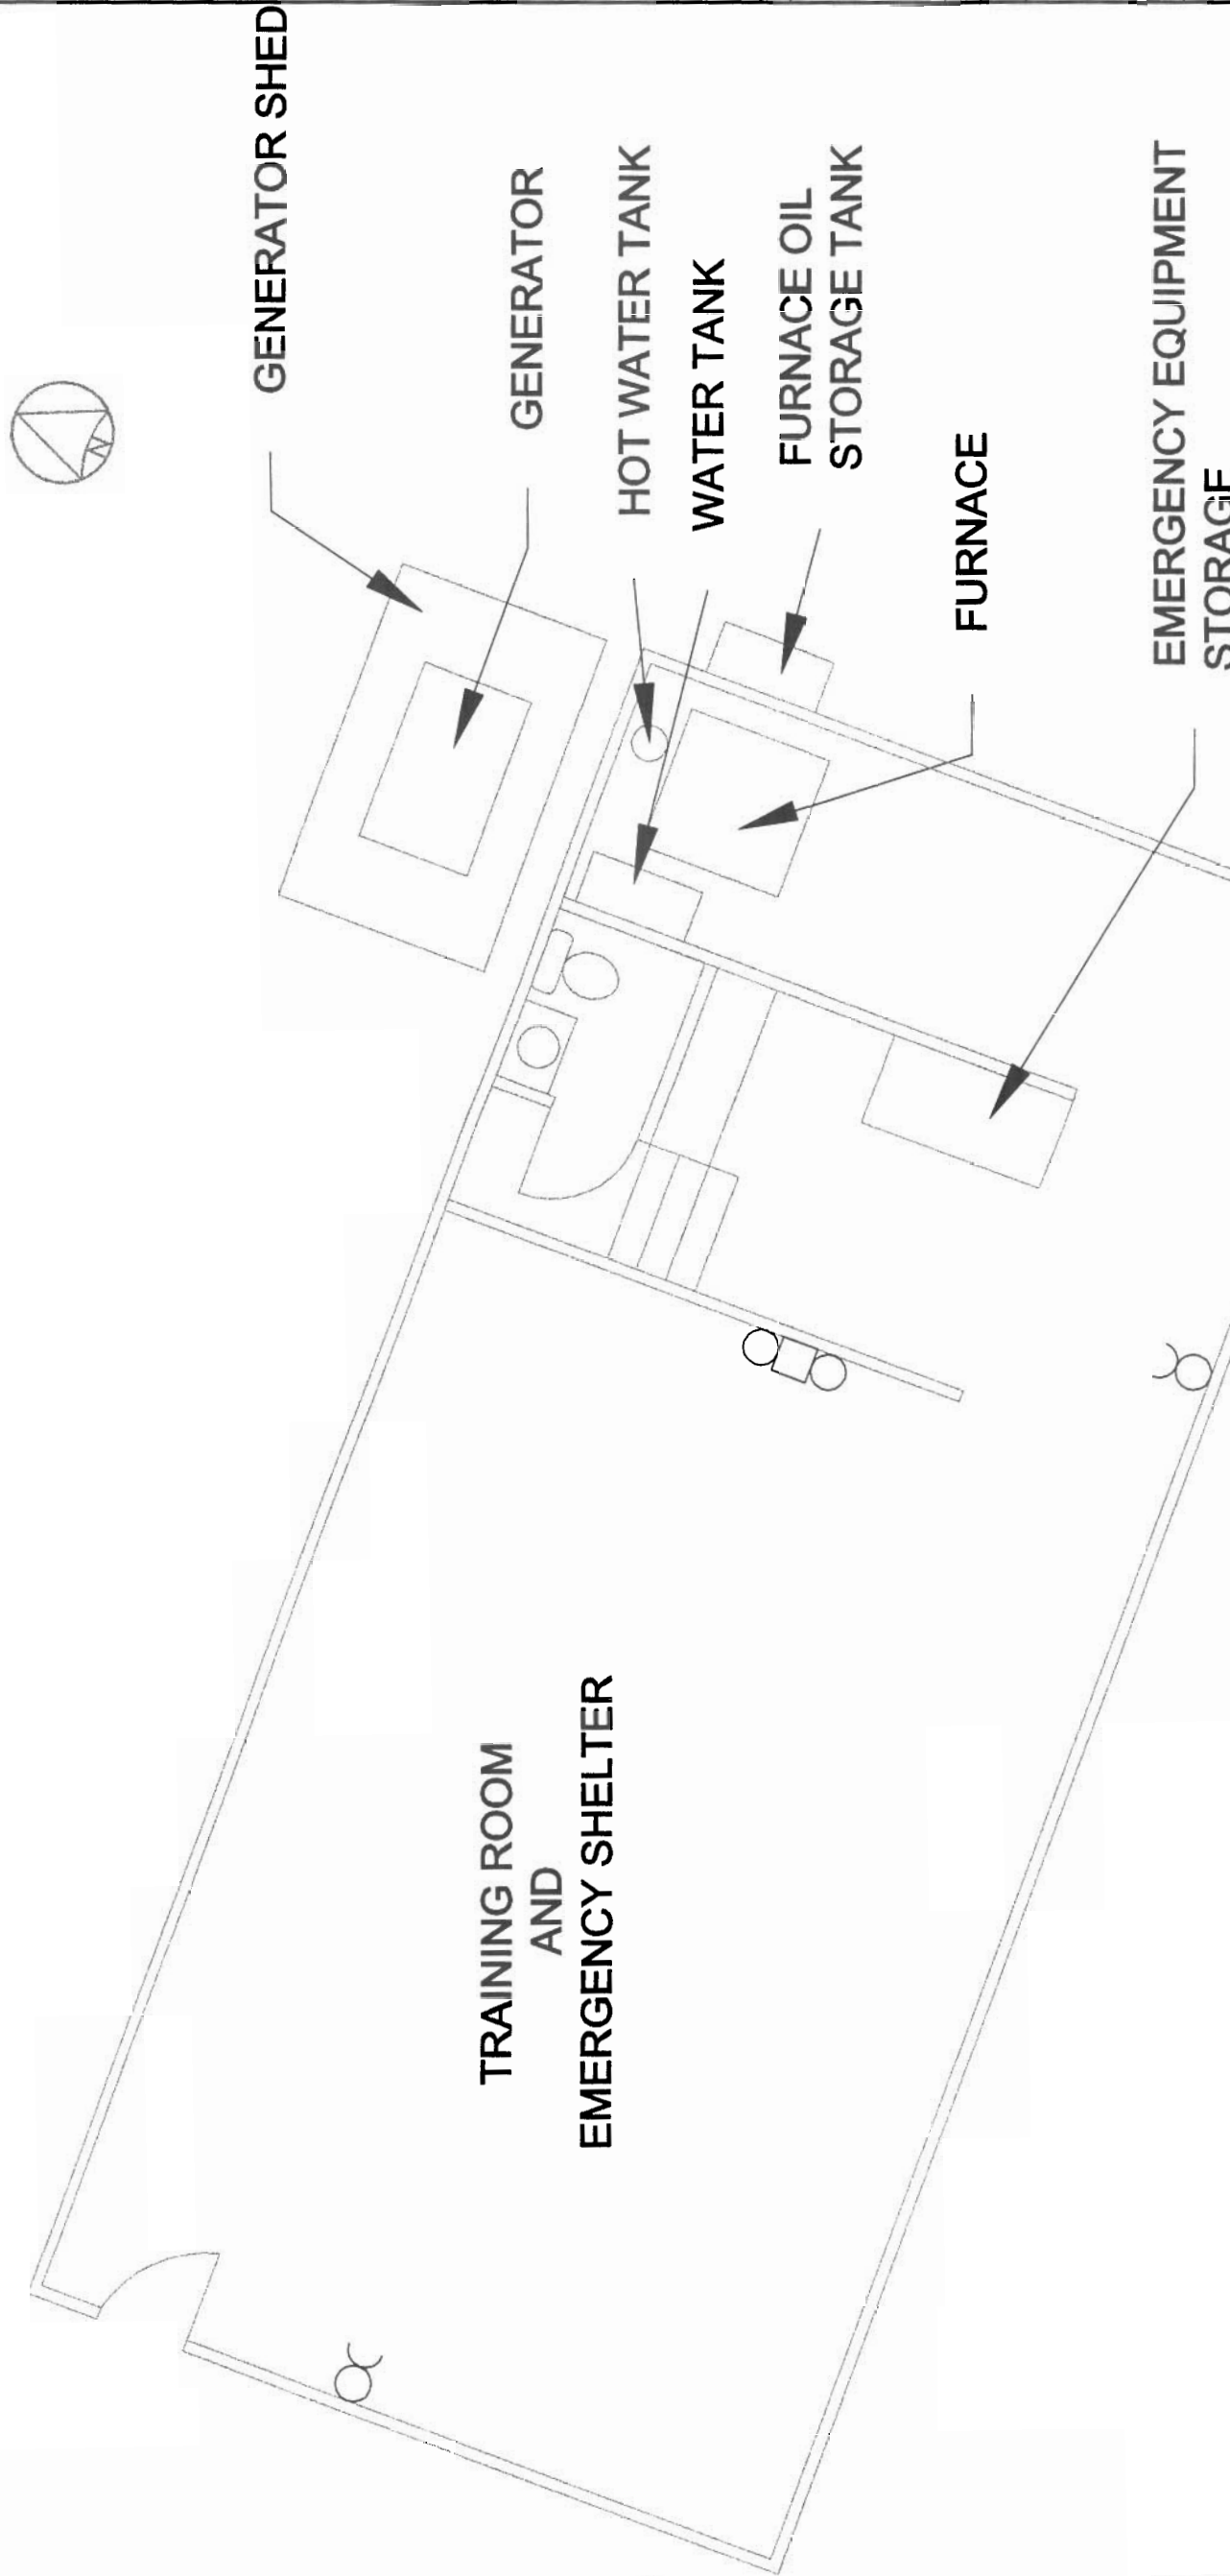

**PERMIT TO PRACTICE**  
**SINANNI INC.**  
 Signature: *[Signature]*  
 Date: 03/01/24  
**PERMIT NUMBER: P 410**  
 The Association of Professional Engineers,  
 Geologists and Geophysicists of the NWT / NU

