

APPENDIX F

Letter from the Government of Nunavut Petroleum Product Division



Nunalingni Kavamatkunillu Pivikhaqautikkut
 Department of Community and Government Services
 Ministère des Services communautaires et gouvernementaux

P.O. Box 590
Rankin Inlet, NU X0C 0G0
PH: 867-645-5179 FX: 867-645-3554

**Petroleum Products Division
Government of Nunavut**

Fax

To:	Biogenie S.R.D.C. Inc	From:	Archie Stewart
Fax:	450-961-0220	Pages:	1, including cover page.
Phone:	450-961-3535	Date:	July 26, 2005
Re:	Fuel request for the CAM-F Sarcpa lake project.		


Attn: Guillaume Robert

This is to confirm our recent discussions and respond to your fax dated July 21, 2005. The Petroleum Products Division (PPD) has included your requested volumes, of 300,000 L of diesel arctic fuel and 2,500 L of gasoline, with its 2005 annual order for the Hall Beach fuel re-supply. You indicate withdrawing the 300,000 L of diesel arctic fuel between the beginning of March and the end of April 2006.

Providing there are no unusual events that would adversely affect the community consumption requirements, PPD will have sufficient fuel on hand to meet your project needs for the spring of 2006. To facilitate establishing your prepaid account we request that you contact our revenue manager Ms. Joyce Green at 867-645-5187 to receive an application form and information to make the required financial arrangements.

We trust this addresses your concerns and wish you success with the clean up of your DEW line project.

Regards,

Regards,

Archie Stewart
Contracts Manager, PPD

CC: Todd McKay, Regional Manager Operations, PPD.
Joyce Green, Revenue Manager, PPD.

Petroleum Products Division, Government of Nunavut, Rankin Inlet, NU X0C 0G0
 ☎ (867) 645-5165 ☎ (867) 645-3554

APPENDIX G


Fuel Storage Facility



LEGEND

Source :

UMA An AECOM Company, project n° 41334, sheet n° C03, 3
march 2005

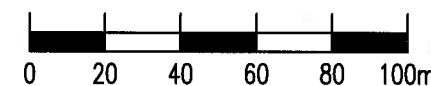

2	CONSTRUCTION REVISE	05-11-28	A.J.	G.R.	S.L.
1	CONSTRUCTION	05-08-04	A.J.	G.R.	S.L.
NO.	VERSION	DATE	BY	VERIF.	APPR.



Public Works and
Government Services
Canada

CAM-F SARCPA LAKE
SITE RESTORATION
SARCPA LAKE, NUNAVUT

CAMP AND FUEL STORAGE LOCATION

SITE REMEDIATION SOLUTIONS




Biogenie S.R.D.C. Inc.
#136, 2301 Premier Way
Sherwood Park, Alberta, T8H 2K8, Canada
Phone: (780) 416-0414 Fax: (780) 416-0417

UNIT OF MEASURE METRE	SCALE: 1 : 2000	DATE (month-year): JUN 2005
DRAWN BY: A. JACQUES	VERIFIED BY: G. ROBERT	APPROVED BY: S. LABERGE
PROJECT: ZY5453-001	DRAWING NO.: ZY5453_001_E1_115_3	PAGE NAME CP


FIGURE 6

FUEL STORAGE CAPACITY : 216 000 LITERS
BASIN CONTAINMENT CAPACITY : 240 000 LITERS

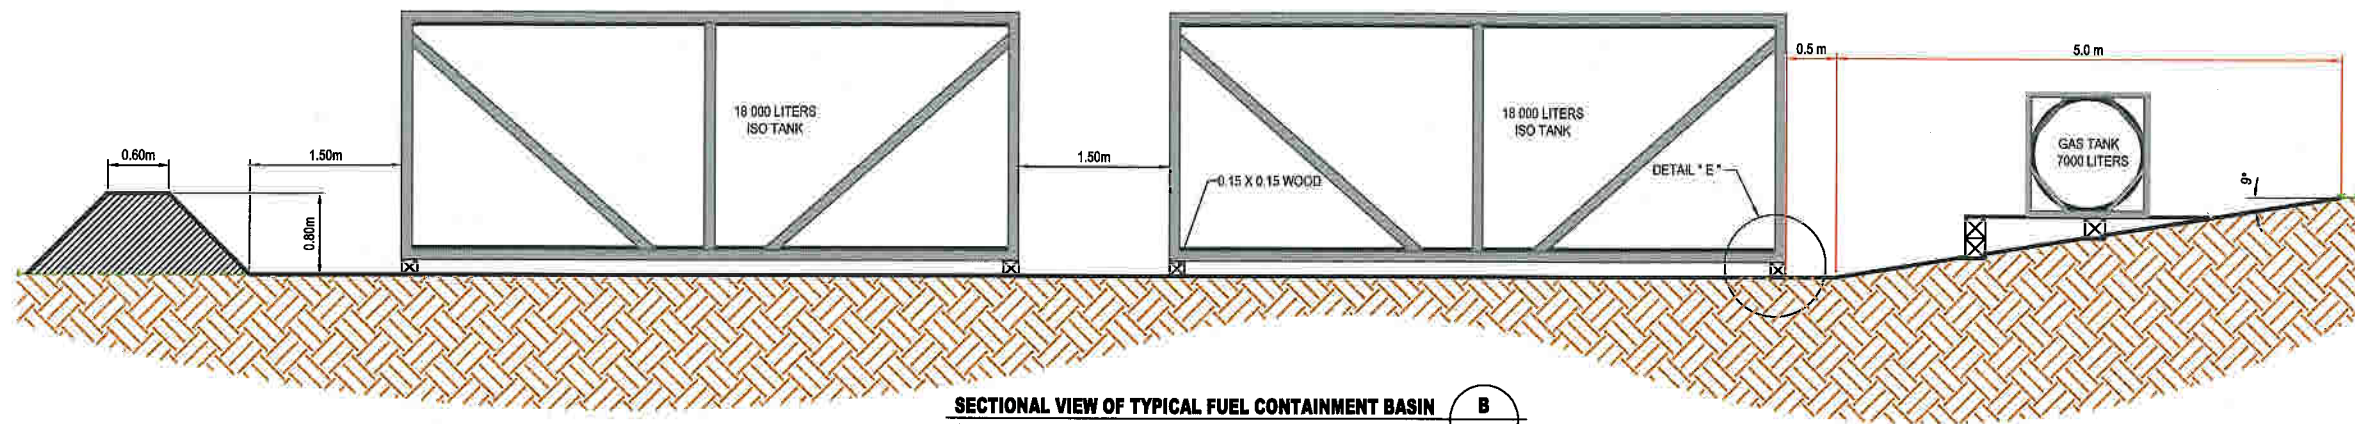


SECTIONAL VIEW OF TYPICAL FUEL CONTAINMENT BASIN **B**
SECTION B-B **F 2**


FUEL STORAGE CAPACITY : 216 000 LITERS
BASIN CONTAINMENT CAPACITY : 240 000 LITERS

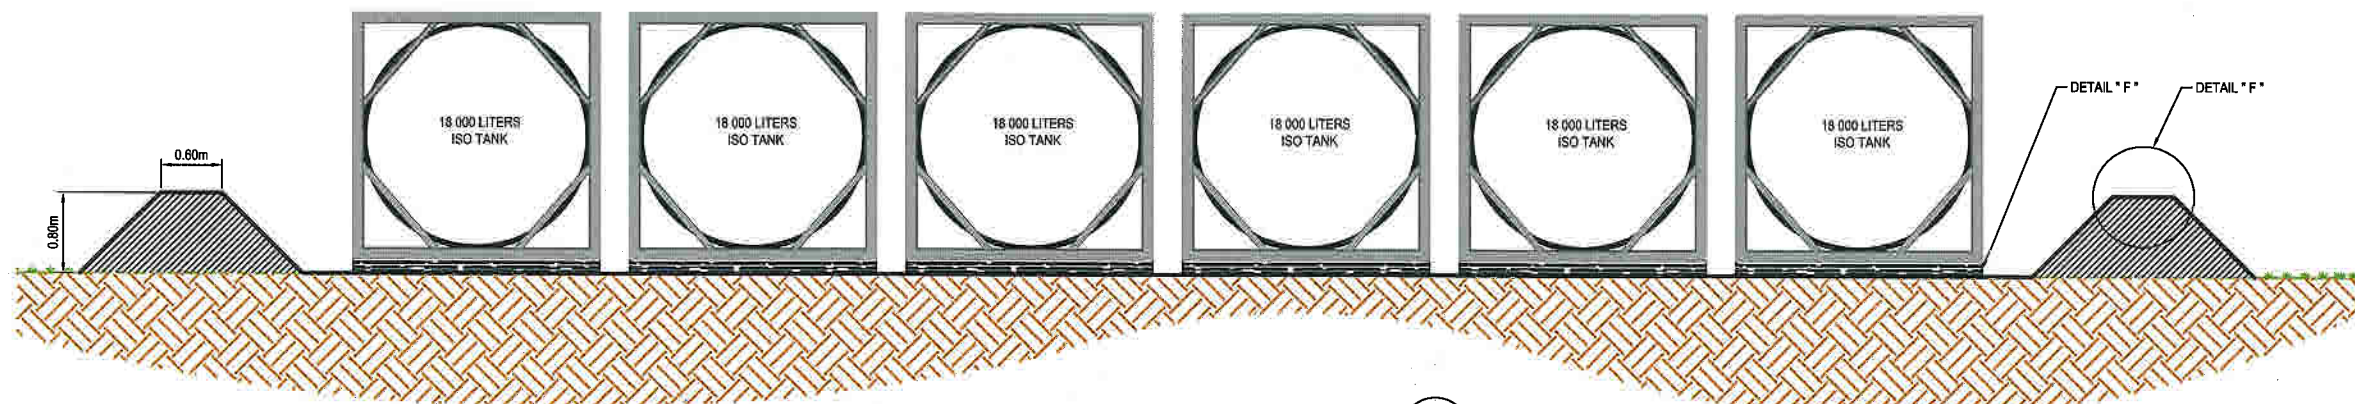


SECTIONAL VIEW OF TYPICAL FUEL CONTAINMENT BASIN **C**
SECTION C-C **F 2**

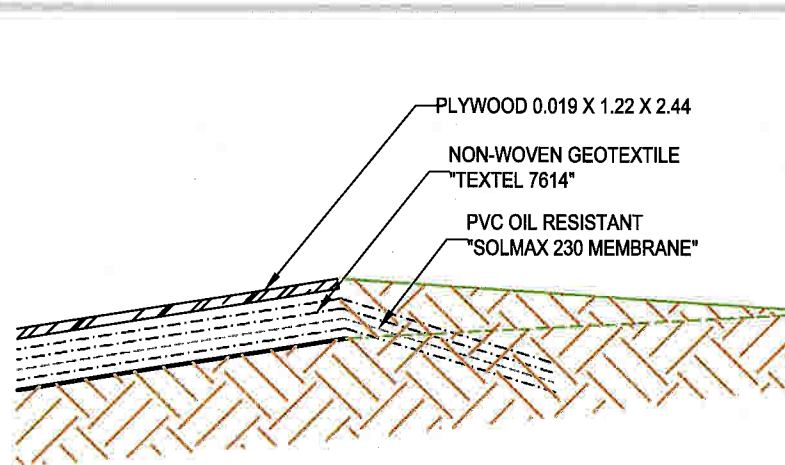

SECTION D-D **D**
SCALE 1:15 **F 2**

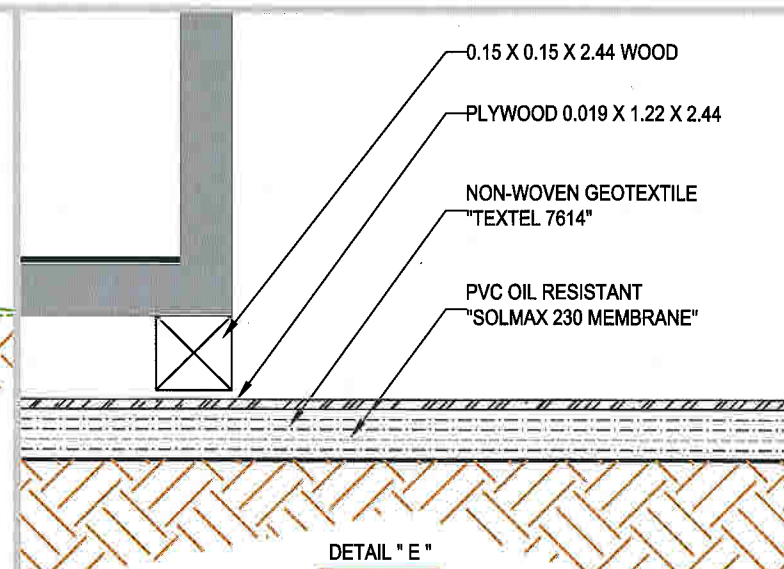

DETAIL "E"
SCALE 1:15

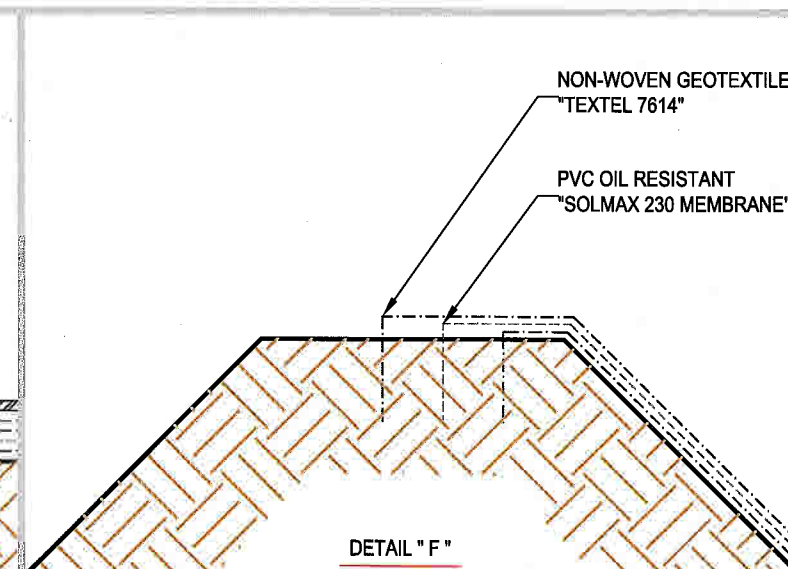

DETAIL "F"
SCALE 1:15

1	CONSTRUCTION	05-08-04	A.J.	G.R.	S.L.
NO.	VERSION	DATE	BY	VERIF.	APPR.

 Public Works and
Government Services
Canada




CAM-F SARCPA LAKE
SITE RESTORATION
SARCPA LAKE, NUNAVUT
CONSTRUCTION LAYOUT -
FUEL STORAGE CAPACITY

SITE REMEDIATION SOLUTIONS

Biogénie S.R.D.C. Inc.
1140 Levis Street, Lachenaie, Quebec, CANADA, J6W 5S6
Tel.: (450) 961-3535 Fax: (450) 961-0220

UNIT OF MEASURE METRE	SCALE: 1 : 75	DATE (month-year): JUN 2005
DRAWN BY: A. JACQUES	VERIFIED BY: G. ROBERT	APPROVED BY: S. LABERGE
PROJECT: ZY5453-001	DRAWING NO: ZY5453_001_E1_115_5	PAGE NAME CP

FIGURE 7

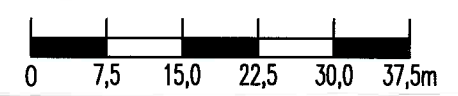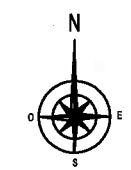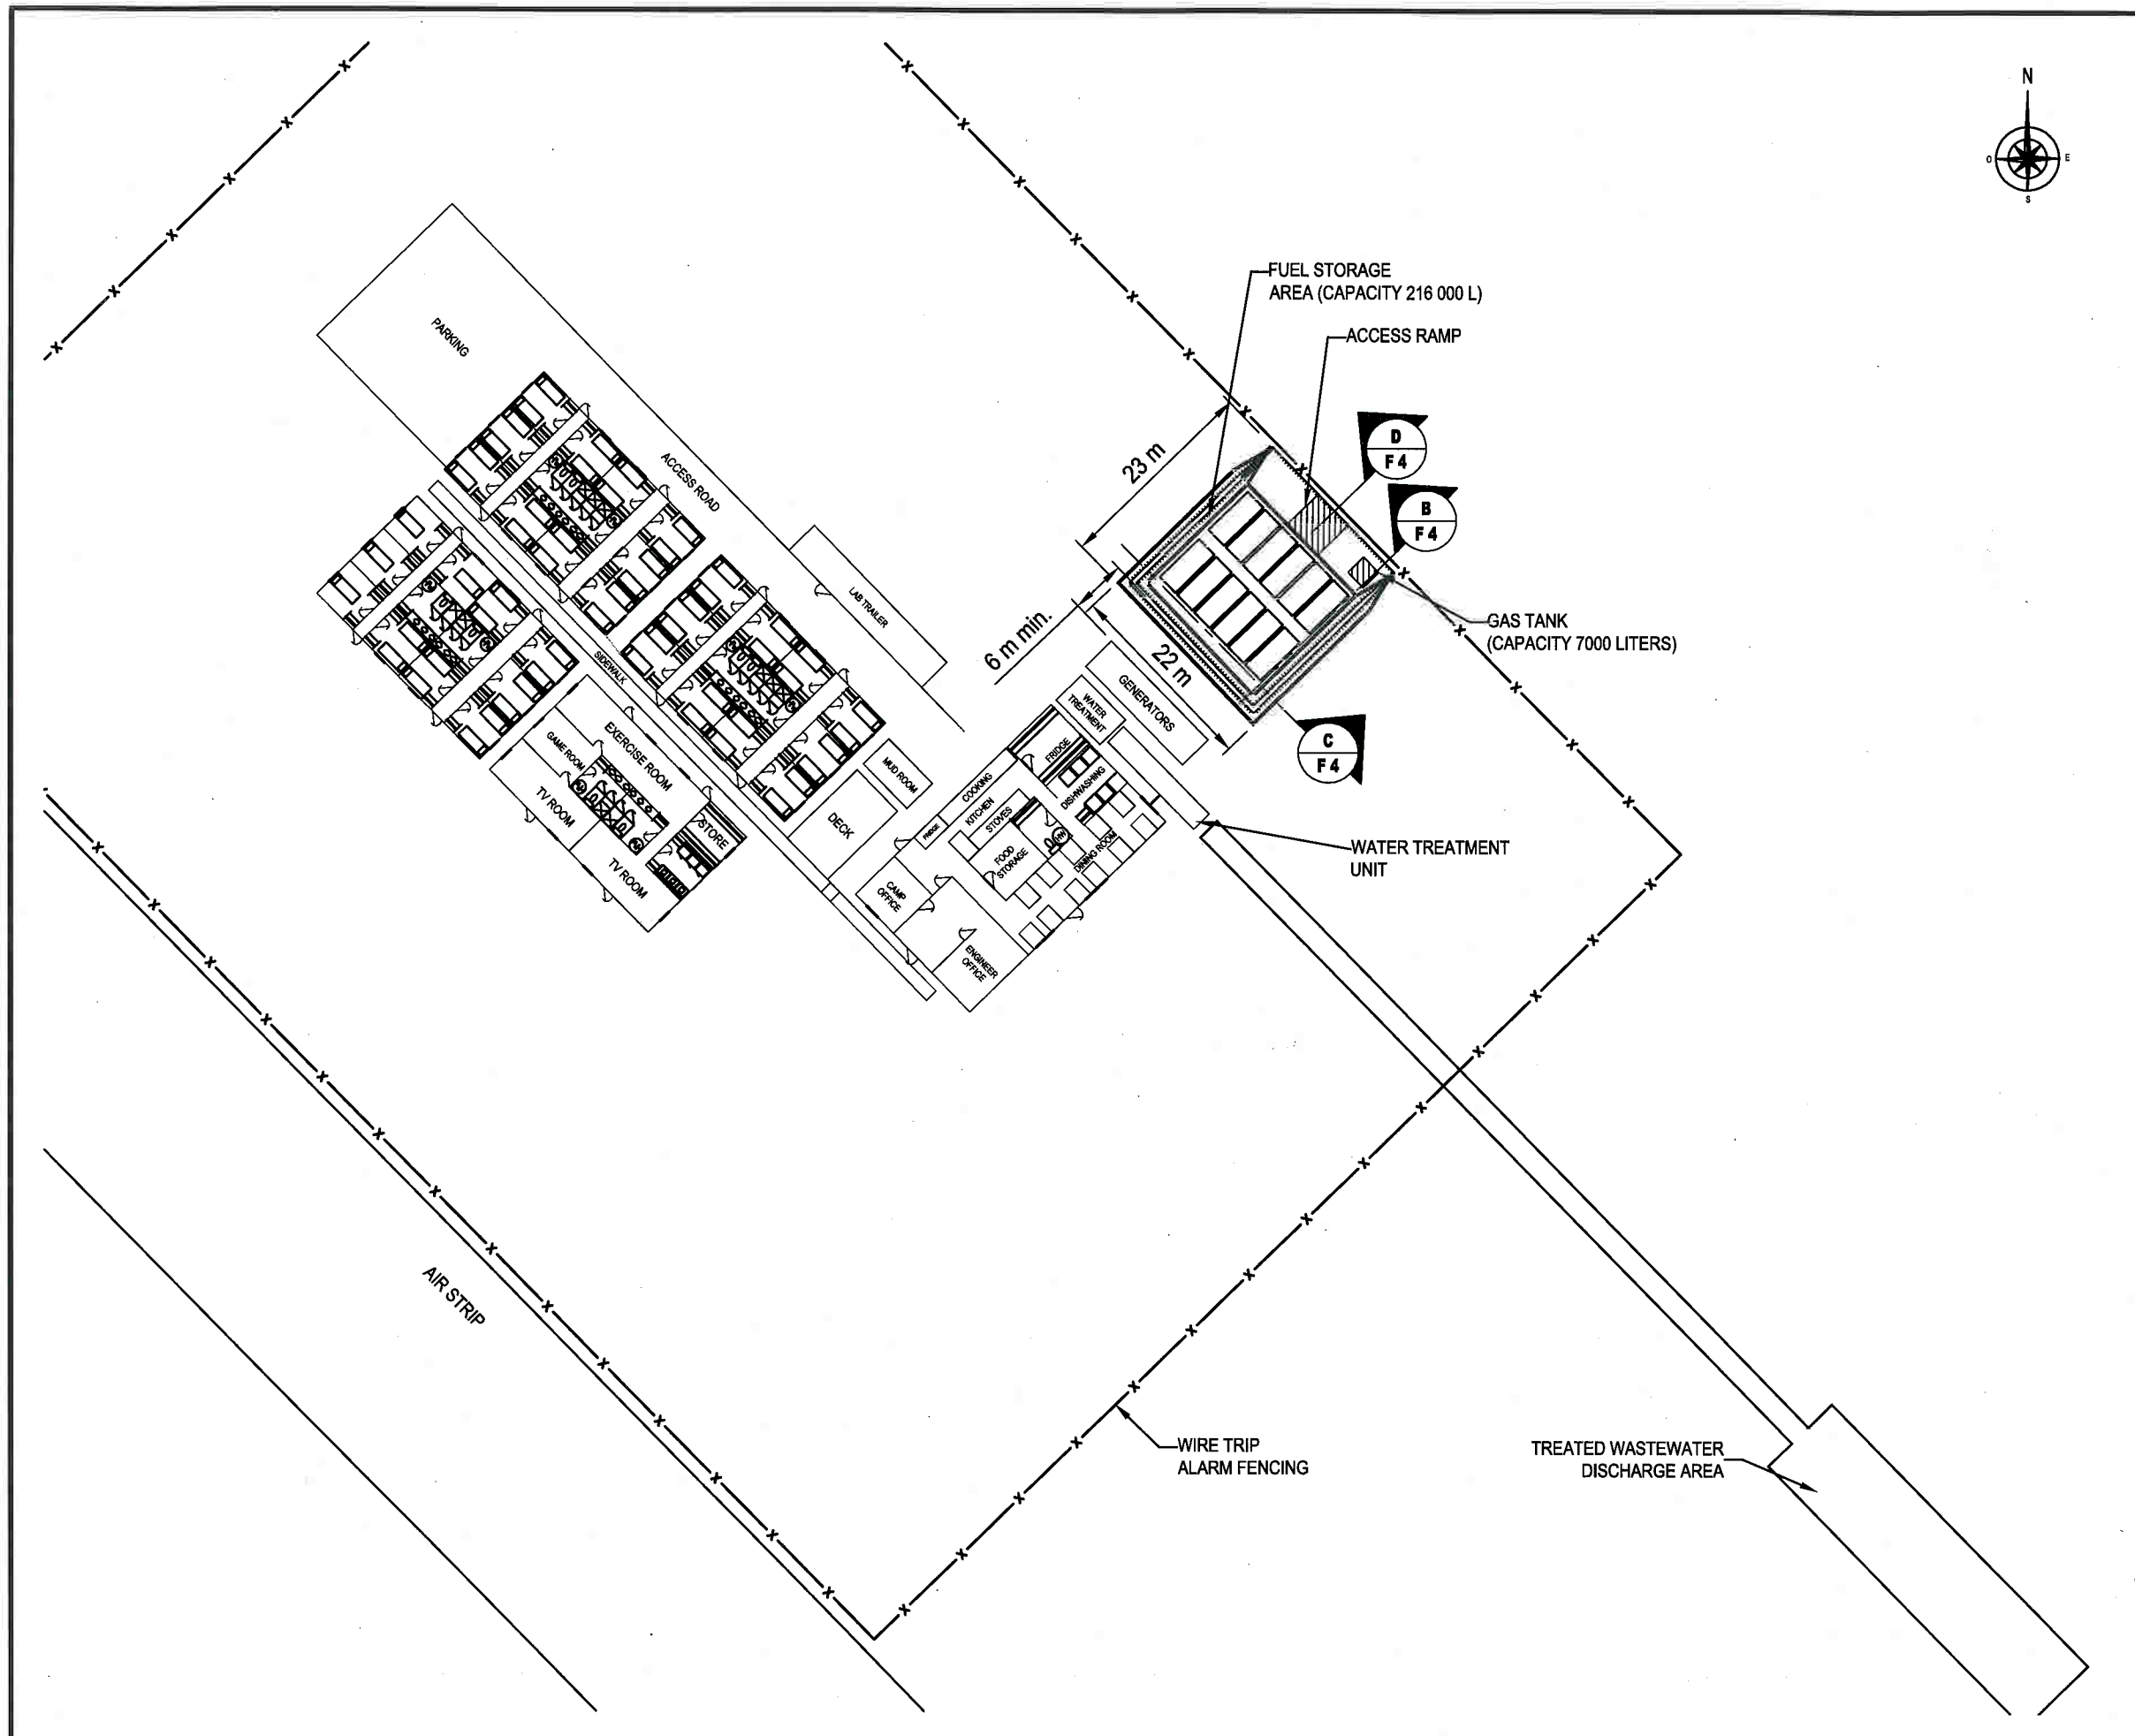

2	CONSTRUCTION REVISE	05-11-28	A.J.	G.R.	SL
1	CONSTRUCTION	05-08-04	A.J.	G.R.	SL
NO.	VERSION	DATE	BY	VERIF.	APPR.



Public Works and
Government Services
Canada

**CAM-F SARCPA LAKE
SITE RESTORATION
SARCPA LAKE, NUNAVUT
CONSTRUCTION LAYOUT - CAMP SEWAGE
SYSTEM AND FUEL STORAGE LOCATION**

SITE REMEDIATION SOLUTIONS

Biogenie S.R.D.C. Inc.
#136, 2301 Premier Way
Sherwood Park, Alberta, T8H 2K8, Canada
Phone: (780) 416-0414 Fax: (780) 416-0417




UNIT OF MEASURE METRE	SCALE: 1 : 750	DATE (month-year): JUIN 2005
DRAWN BY: A. JACQUES	VERIFIED BY: G. ROBERT	APPROVED BY: S. LABERGE
PROJECT: ZY5453-001	DRAWING NO: ZY5453_001_E1_115_2	PAGE NAME CP




FIGURE 8


APPENDIX H

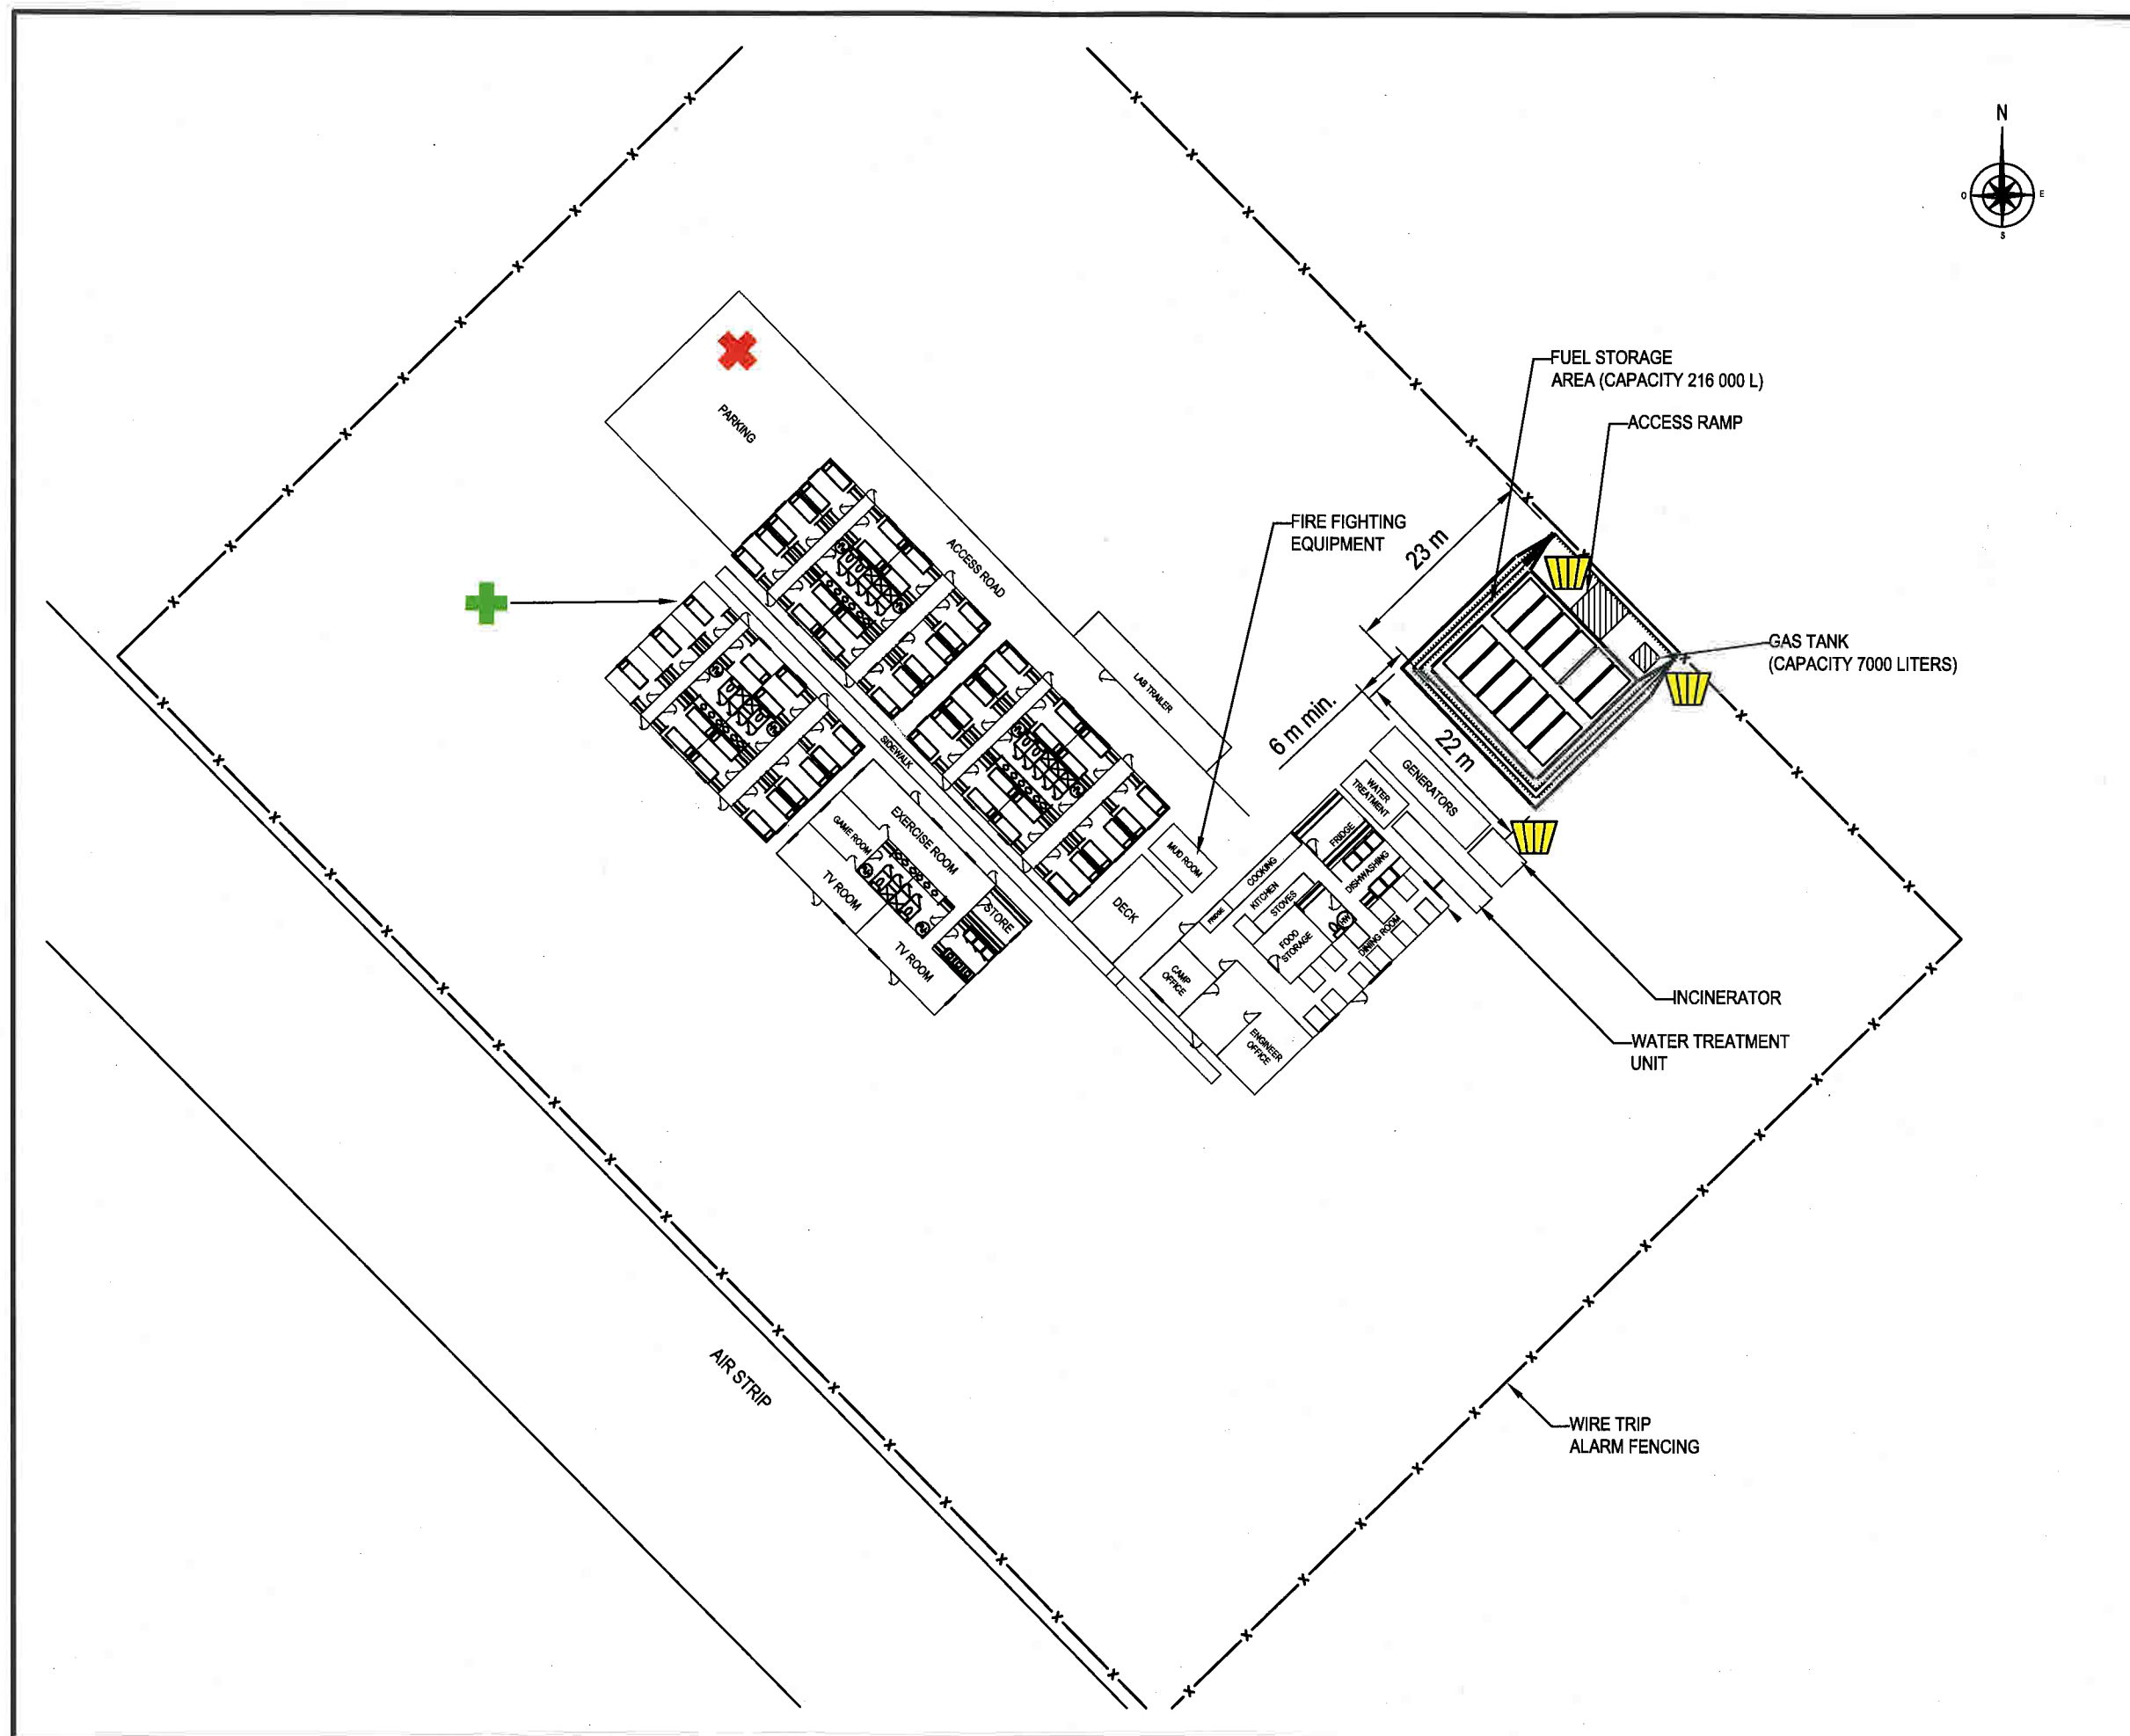Evacuation and Equipment Location Plan



LEGEND

-  DESIGNATED MEETING AREA
-  FIRST AID ROOM
-  SPILL KIT

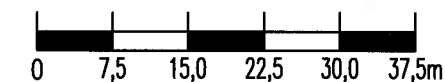

B	PRELIMINARY REVISE	05-11-28	A.J.	G.R.	S.L.
A	PRELIMINARY	05-10-25	A.J.	G.R.	S.L.
NO.	VERSION	DATE	BY	VERIF.	APPR.



Public Works and
Government Services
Canada

CAM-F SARCPA LAKE
SITE RESTORATION
SARCPA LAKE, NUNAVUT

HEALTH AND SAFETY PLAN - EVACUATION
AND EQUIPMENT LOCATION PLAN

SITE REMEDIATION SOLUTIONS



Biogenie S.R.D.C. Inc.
1140 Levis Street, Lachenaie, Quebec, CANADA, J6W 5S6
Tel.: (450) 961-3535 Fax: (450) 961-0220


UNIT OF MEASURE METRE	SCALE: 1 : 750	DATE (month-year): OCTOBER 2005
DRAWN BY: A. JACQUES	VERIFIED BY: G. ROBERT	APPROVED BY: S. LABERGE
PROJECT: ZY5453-001	DRAWING NO: ZY5453_001_E1_115_2	PAGE NAME HS

FIGURE 9

APPENDIX I

Spill Response Procedure

SPILL REPORTING AND RESPONSE PROCEDURES

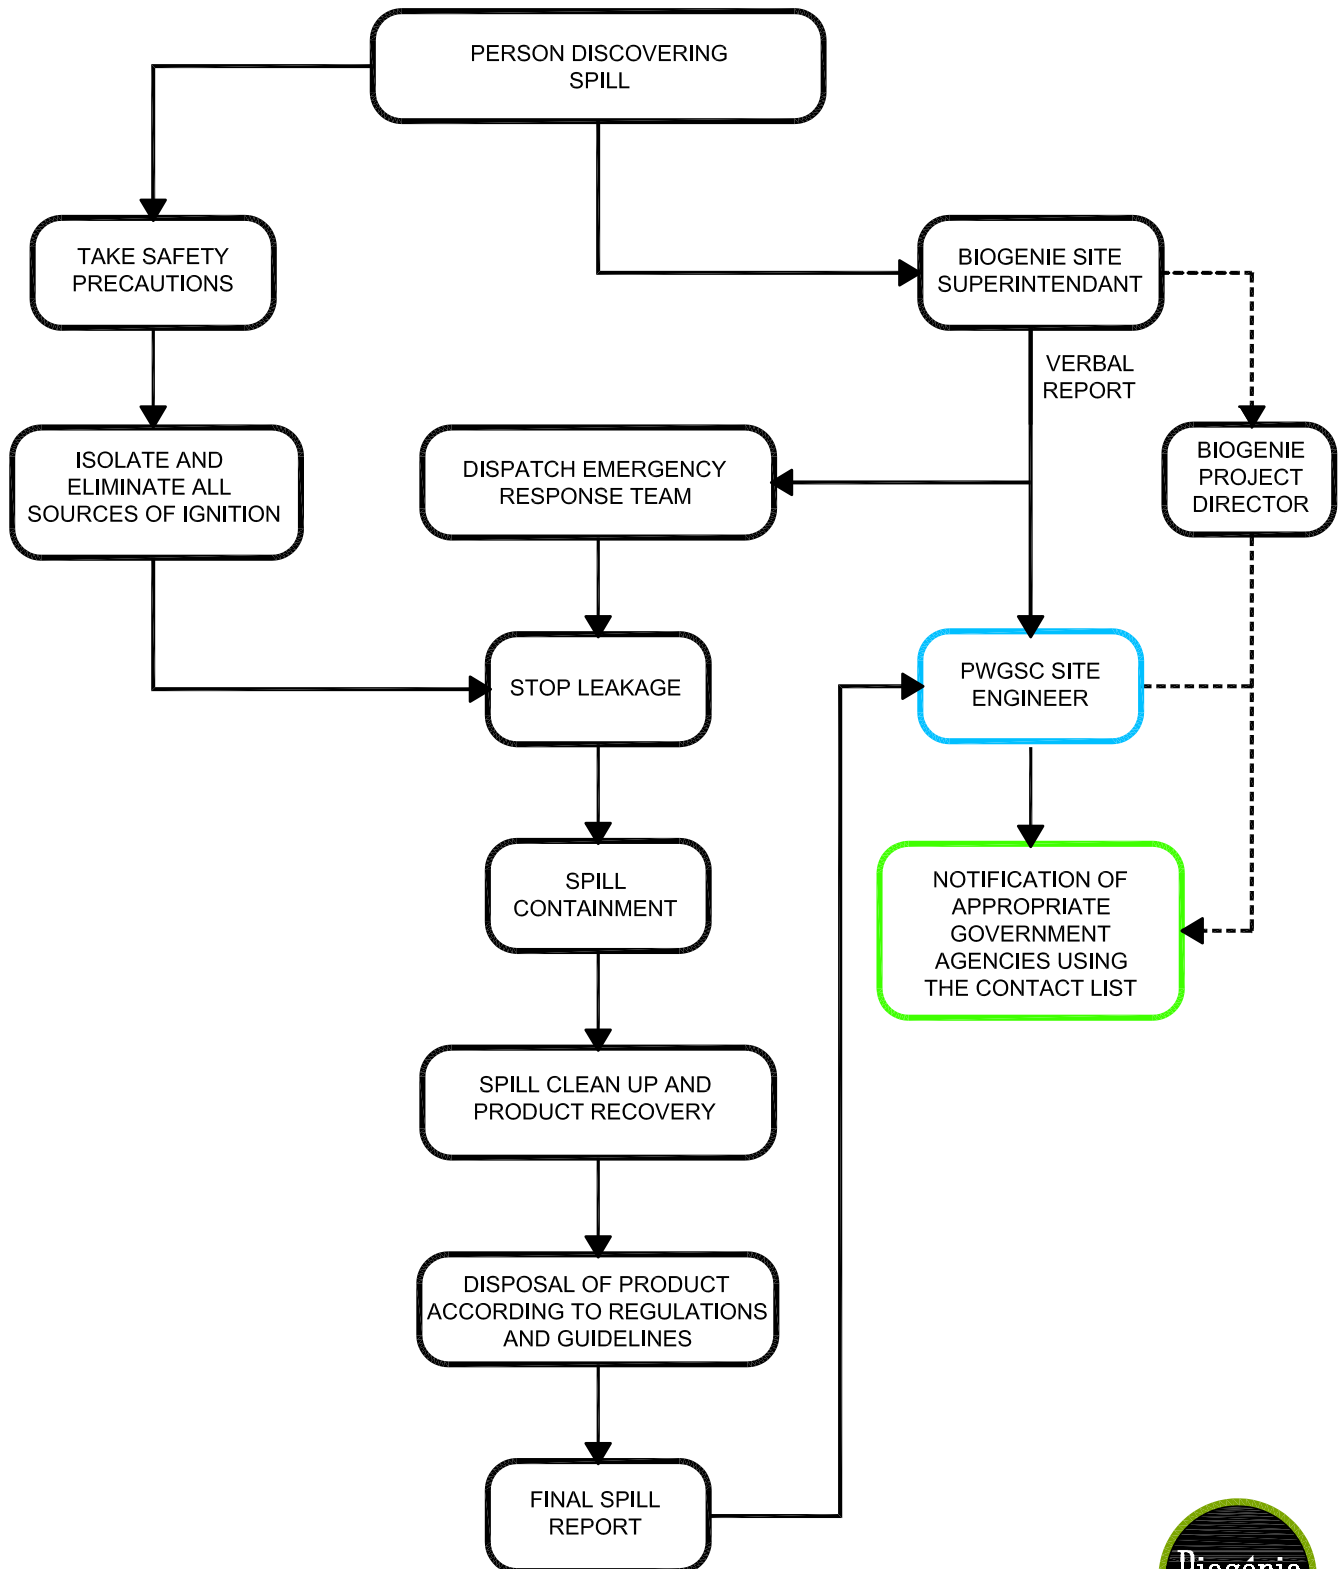

APPENDIX J

Spill Report Form



SPILL REPORT FORM

CAM-F DEW LINE SITE REMEDIATION, SARCPA LAKE
SPILL CONTINGENCY PLAN
REF. No.: TP5454-001

Report date and time	Date and time of spill if known	<input type="checkbox"/> Original report <input type="checkbox"/> Update no.	Spill Number
Location and map coordinates (if known) and direction (if moving)			
Party responsible for spill			
Product(s) spilled and estimated quantities (provide metric volumes/weights if possible)			
Cause of spill			
Is spill terminated <input type="checkbox"/> yes <input type="checkbox"/> no	If spill is continuing, give estimated rate	Is further spillage possible? <input type="checkbox"/> yes <input type="checkbox"/> no	Extent of contaminated area (in square meters if possible)
Factors affecting spill or recovery (weather conditions, terrain, snow cover, etc.)		Containment (natural depression, dikes, etc.)	
Action, if any, taken or proposed to contain, recover, clean up, or dispose of product(s) and contaminated materials			
Do you require assistance? <input type="checkbox"/> no <input type="checkbox"/> yes, describe:	Possible hazards to person, property, or environment: e.g.: fire, drinking water, fish or wildlife		
Comments or recommendations			
Reported by:	Position, Employer, Location	Telephone	
Reported to:	Position, Employer, Location	Telephone	

APPENDIX K

Emergency Contact List



SPILL EMERGENCY CONTACT LIST

CAM-F DEW LINE SITE REMEDIATION, SARCPA LAKE SPILL CONTINGENCY PLAN REF. NO.: TP5454-001

Resource	Location	Phone Number
24-hour Spill Line	NWT/Nunavut	867-920-8130
Local Fire Department	Gerald Pickett, Chief Fire Marshal Office of the Fire Marshal Nunavut Emergency Services Division Department of Community Government and Transportation Iqaluit, Nunavut	867-975-5310
Environment Canada, Enforcement Branch	Jimmy Noble Environment/Emergencies Enforcement Officer Iqaluit, Nunavut	867-975-4644
Indian and Northern Affairs Canada	Peter Kusugak Iqaluit Region District Operations Manager	867-975-4295
	Iqaluit Office	867-975-4500
Renewable Resources Officer Stations – Baffin Region	Gladis Lemus, Ph.D. Manager Pollution Control and Air Quality Environmental Protection Service Dept. of Sustainable Development Government of Nunavut Iqaluit, Nunavut	867-975-5907
Indian and Northern Affairs Canada – Project Proponent	Iqaluit Office	867-975-4500
	Robert Martin	867-979-7931
Biogenie S.R.D.C. Inc Project Management	Montreal Office	450-961-3535
	Sylvain Laberge	514-895-4517
PWGSC Project Management	Site Supervisor – Ken Gilmet	780-497-3883
	Project Manager – Jared Buchko	780-497-3886
	Project Manager – Brad Thompson	780-497-3862

APPENDIX L

Emergency Response Plan

MEDICAL EMERGENCY RESPONSE PROCEDURES

