
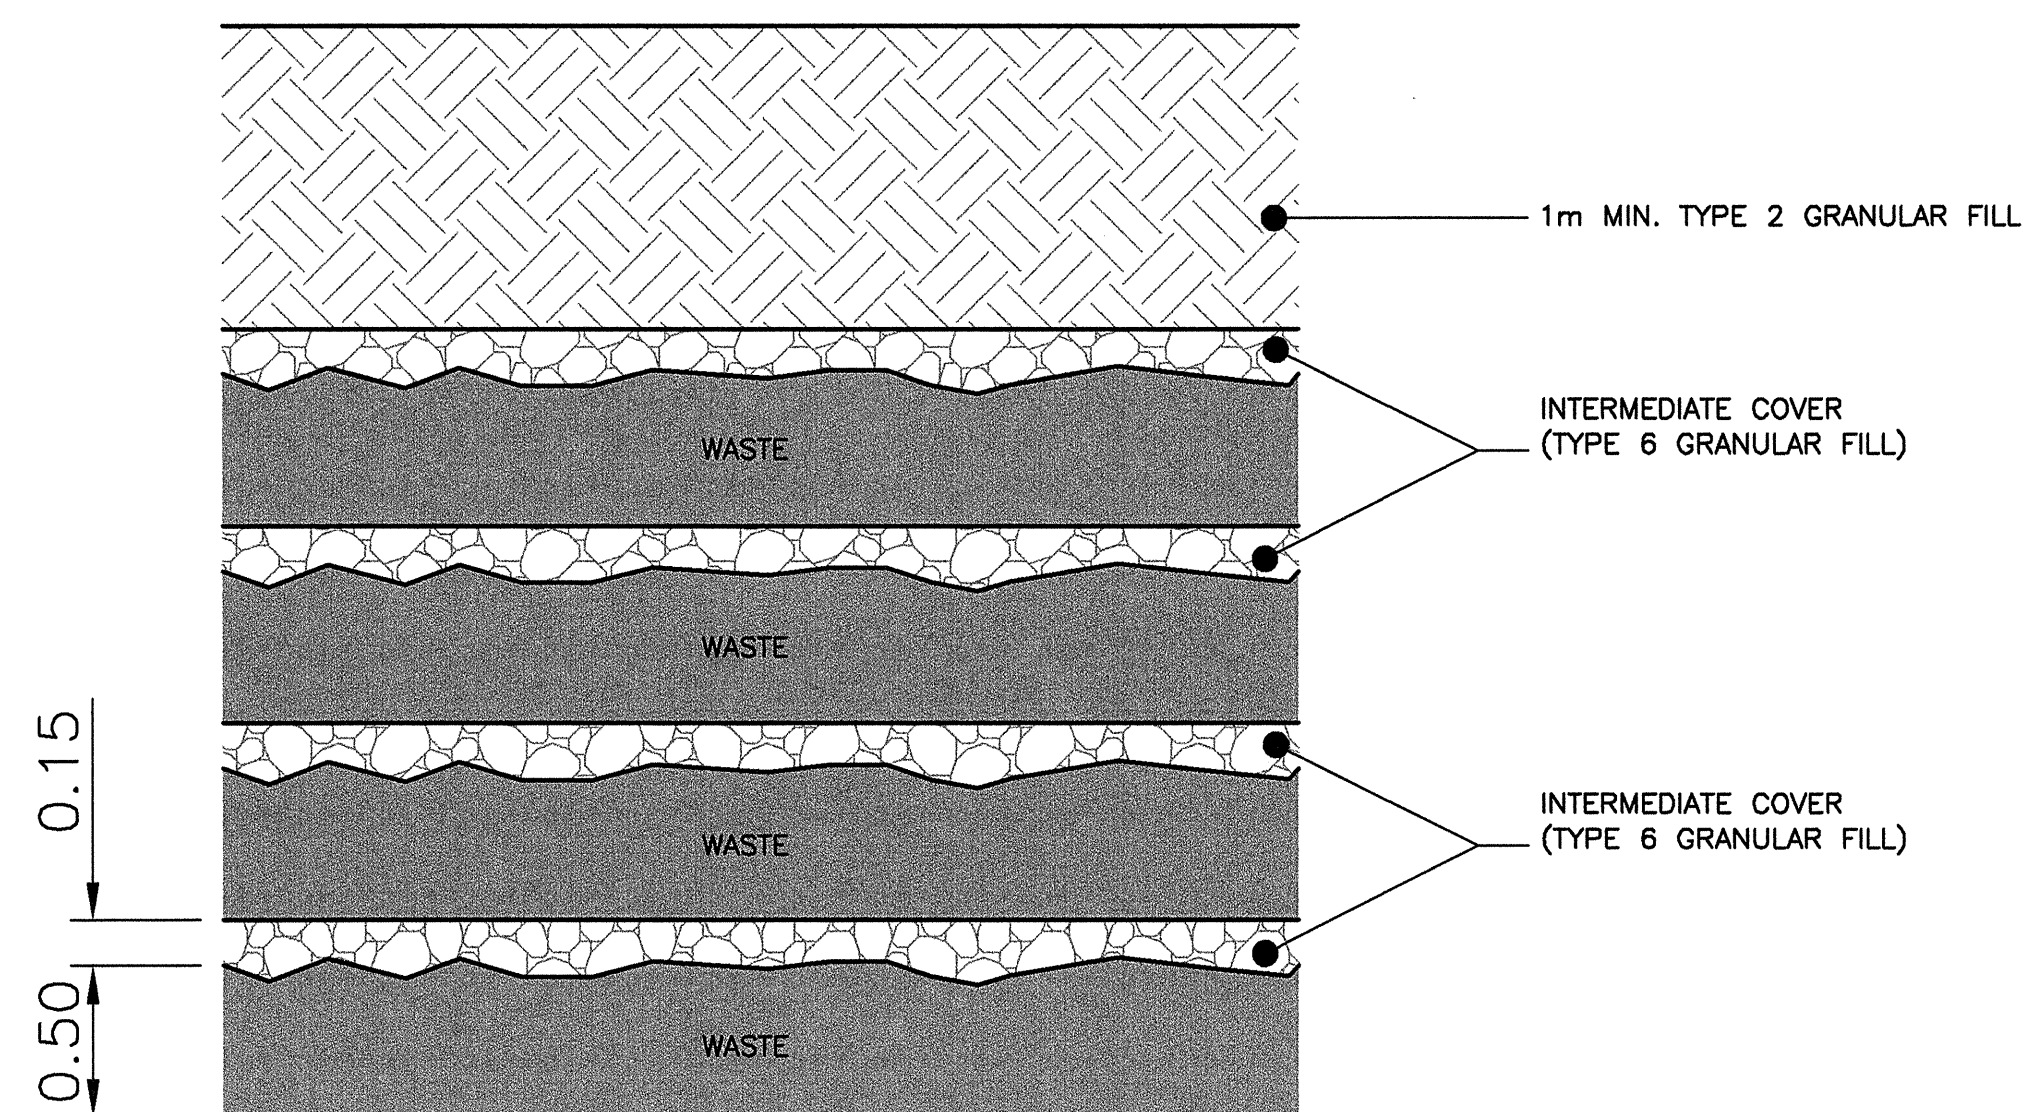


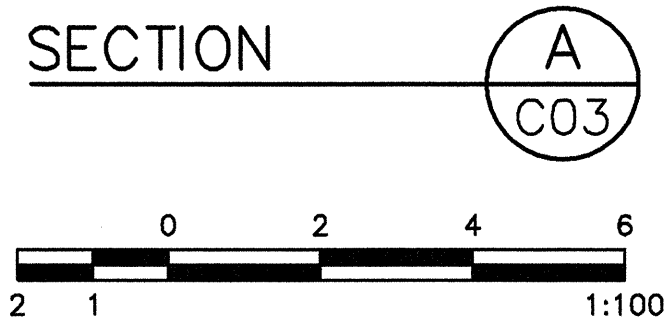

WASTE PLACEMENT DETAIL