


COMMENTS
PUMP REMOVED INTERIOR PIPING AND VALVES REMAIN

GENERAL NOTES:

1. ALL DIMENSIONS ARE IN MILLIMETRES
UNLESS NOTED OTHERWISE.

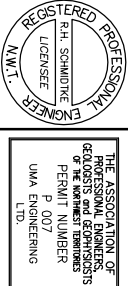

uma
An AECOM Company

REVISIONS	DATE
A	06/02/17
B	06/02/17
C	06/02/17


A	detail number	A
B	source drawing no.	B/C
C	detail on drawing no.	

CAM-F Intermediate Dew Line Site
SARCPA LAKE
Site Restoration


Nunavut

POL PUMPHOUSE AND DORMITORY
PLAN, SECTION AND ELEVATIONS


designed by	T. JACQUIN	checked by	
drawn by	D. JENSEN	designed by	
approved by	R. SCHMIDTKE	approved by	
PMNSC Project Manager	J. BUCHHEIM	Administrateur de Projets PMNSC	
scale	1:25	sheet	504
project no.	413334	proj. no.	
date	FEBRUARY 2005	date	OF 05

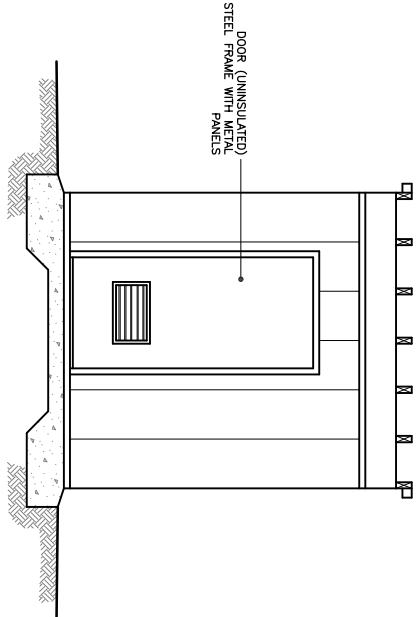


FRONT ELEVATION

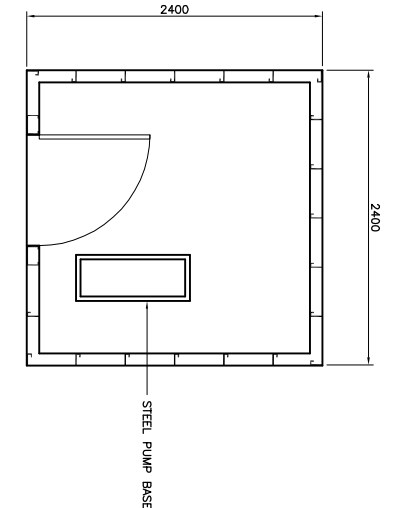

FLOOR PLAN

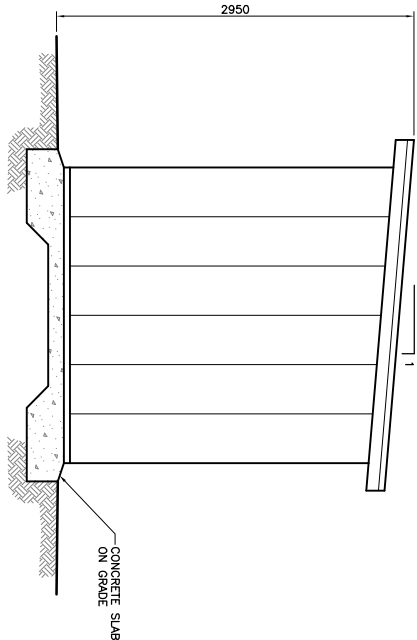


SIDE ELEVATION

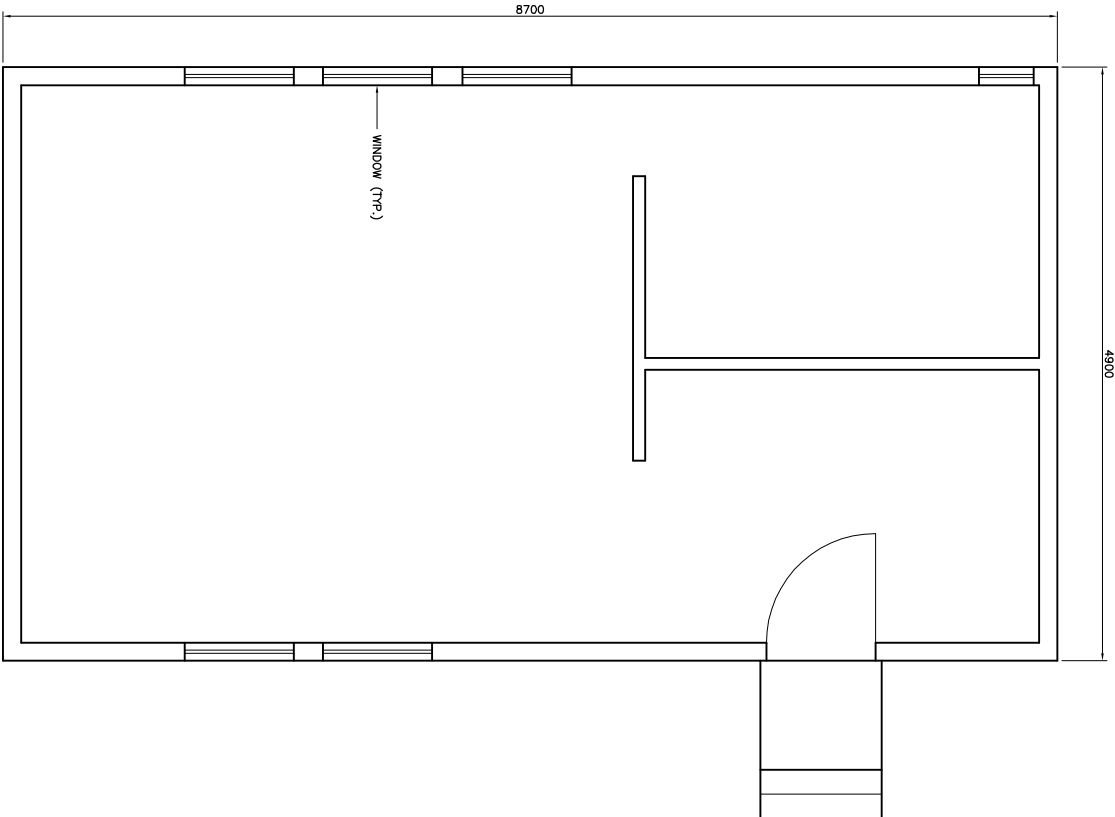

FLOOR PLAN

COMMENTS
SEE SPECIFICATIONS FOR IDENTIFICATION OF PCB CONTENT IN PAINT/BUILDING COMPONENTS

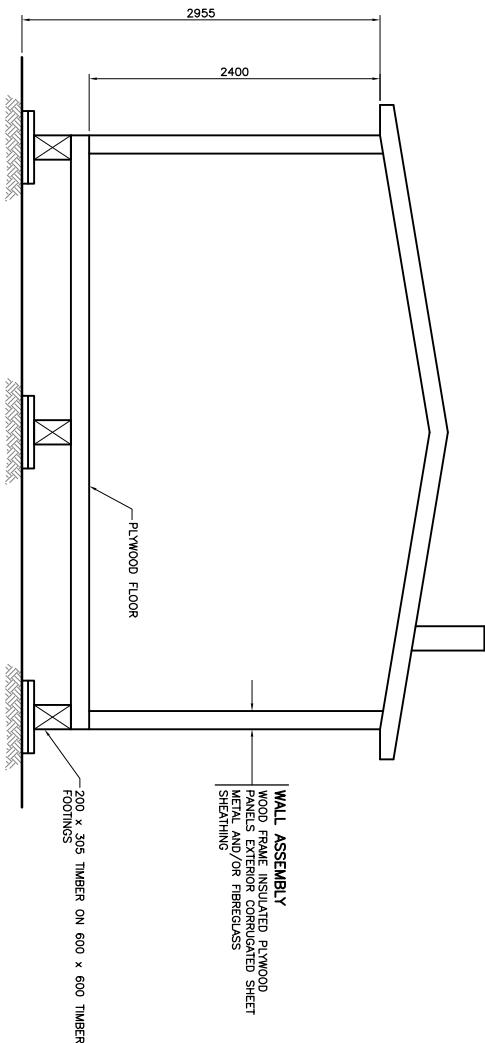

SECTION