

FIGURES


(NOTE: Reduced scale drawings are included in this report. Full scale drawings can be provided by EBA upon request.)

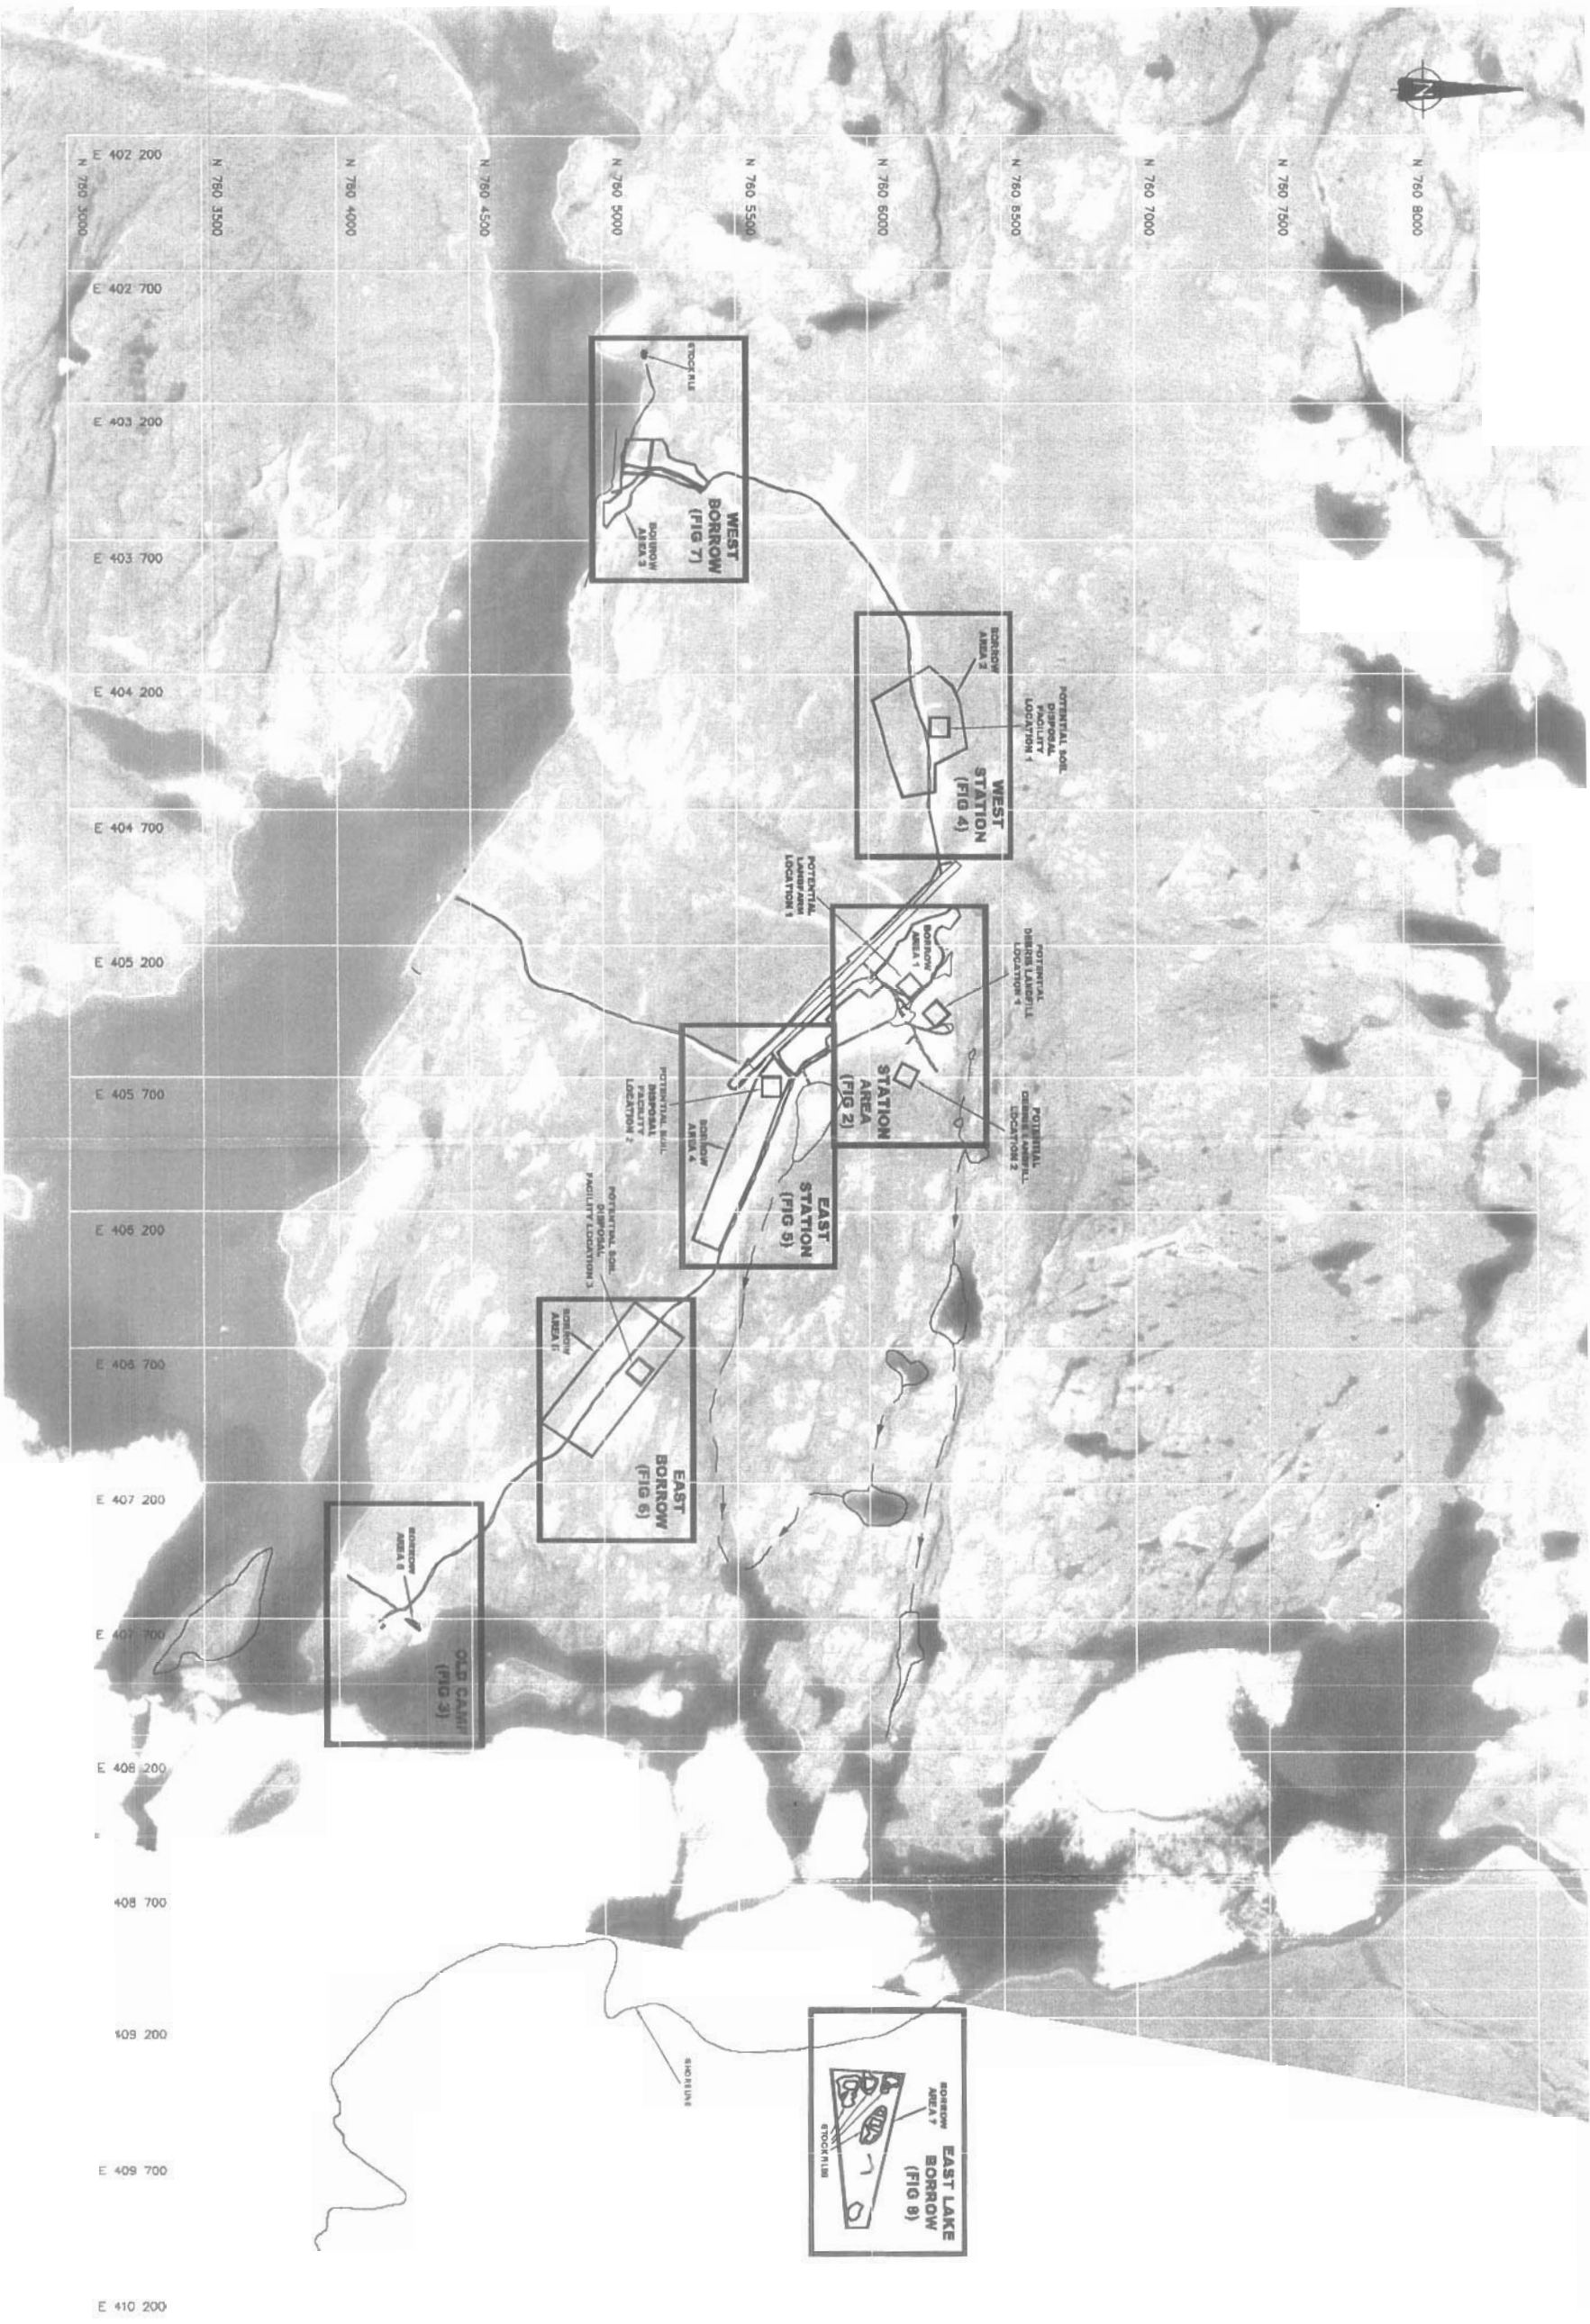

BASED ON AIRPHOTO A15736




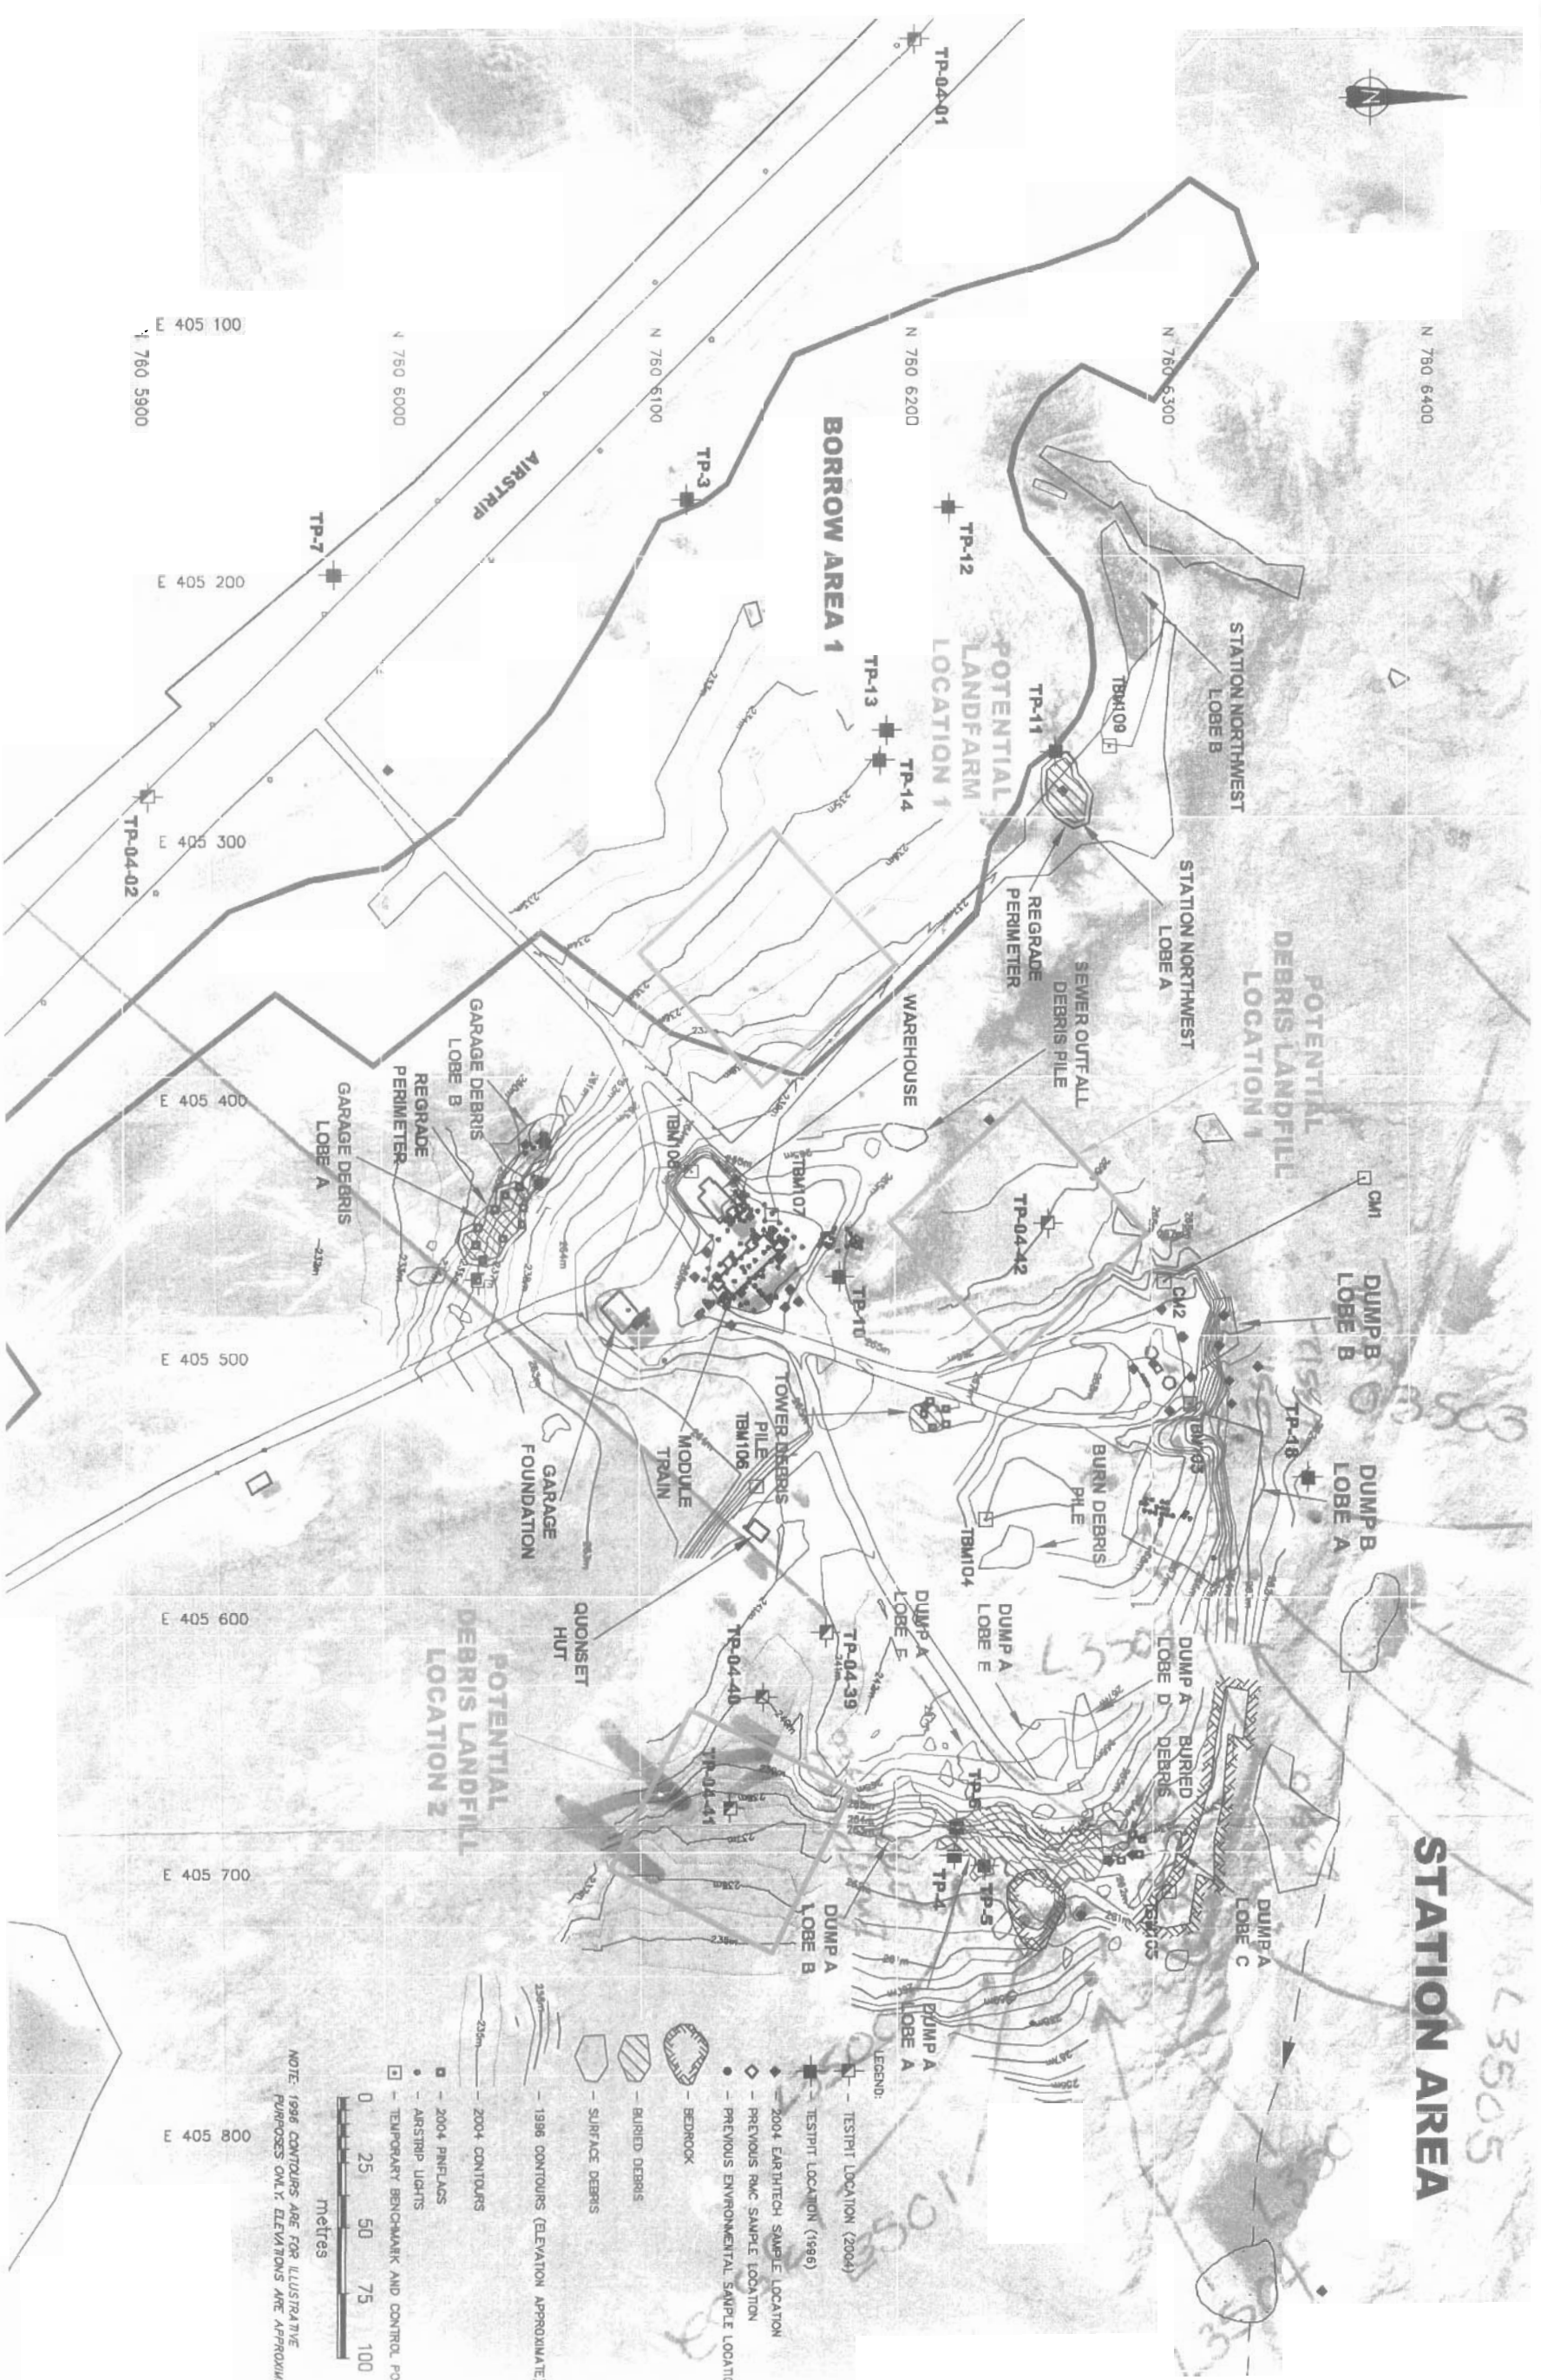

STATION AREA

BORROW AREA 1

POTENTIAL DEBRIS LANDFILL LOCATION 2

POTENTIAL LANDFARM LOCATION 1

POTENTIAL DEBRIS LANDFILL LOCATION 1

- LEGEND:
- TEST PIT LOCATION (2004)
 - TEST PIT LOCATION (1996)
 - 2004 EARTHTECH SAMPLE LOCATION
 - PREVIOUS RMC SAMPLE LOCATION
 - PREVIOUS ENVIRONMENTAL SAMPLE LOCATION
 - BEDROCK
 - BURIED DEBRIS
 - SURFACE DEBRIS
 - 1996 CONTOURS (ELEVATION APPROXIMATE)
 - 2004 CONTOURS
 - 2004 PINFLAGS
 - ARSTRIP LIGHTS
 - TEMPORARY BENCHMARK AND CONTROL POINT

NOTE: 1996 CONTOURS ARE FOR ILLUSTRATIVE PURPOSES ONLY. ELEVATIONS ARE APPROXIMATE.




BASED ON AIRPHOTO RR2614-1964

PROJECT										CAM-F SAROPA LAKE									
SEAL										REVISION ISSUE									
										0									
										2A									
STATION AREA										PROJECT									
										2A									
DRAWN BY										DATE									
CHECKED BY										DATE									
APPROVED BY										DATE									
PROJECT NO.										PROJECT NAME									
PROJECT NO.										PROJECT NAME									
PROJECT NO.																			

[illegible]

OLD CAMP

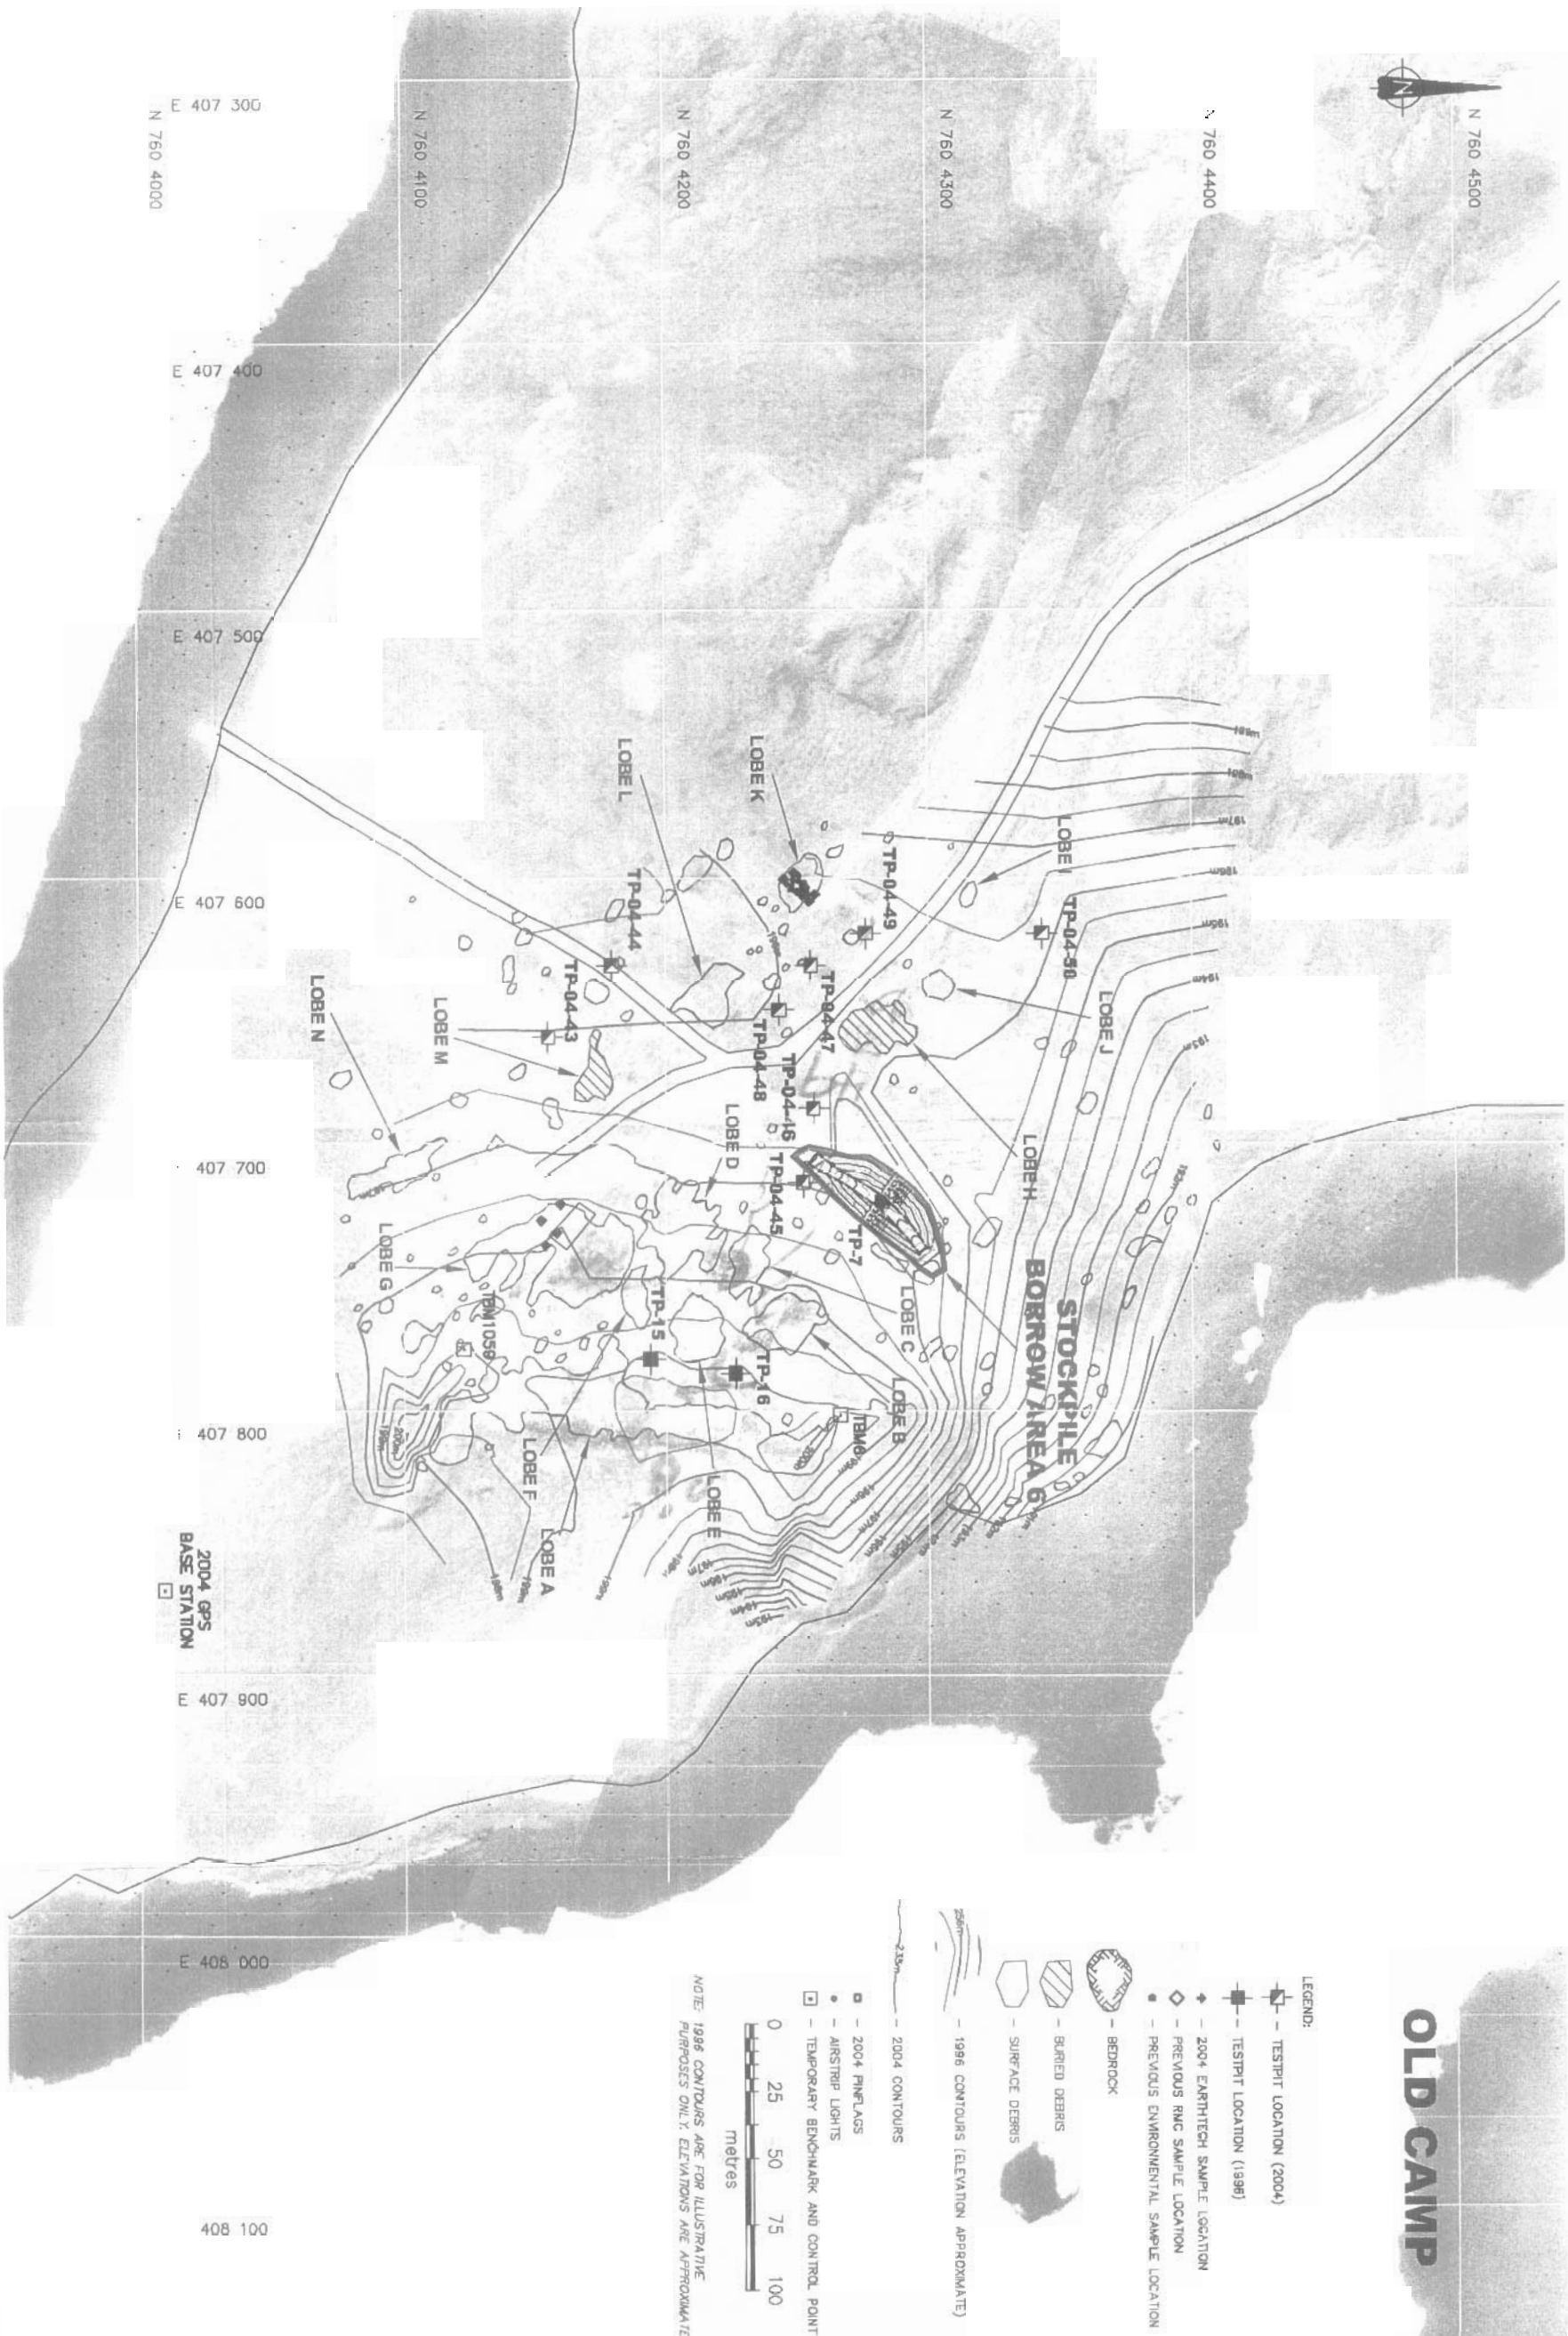

BASED ON AIRPHOTO RR2614-1964



OLD CAMP




OLD CAMP

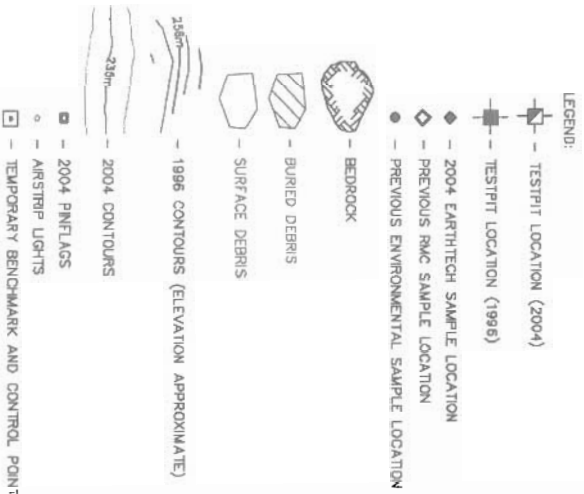


OLD CAMP







WEST STATION

BORROW AREA 2

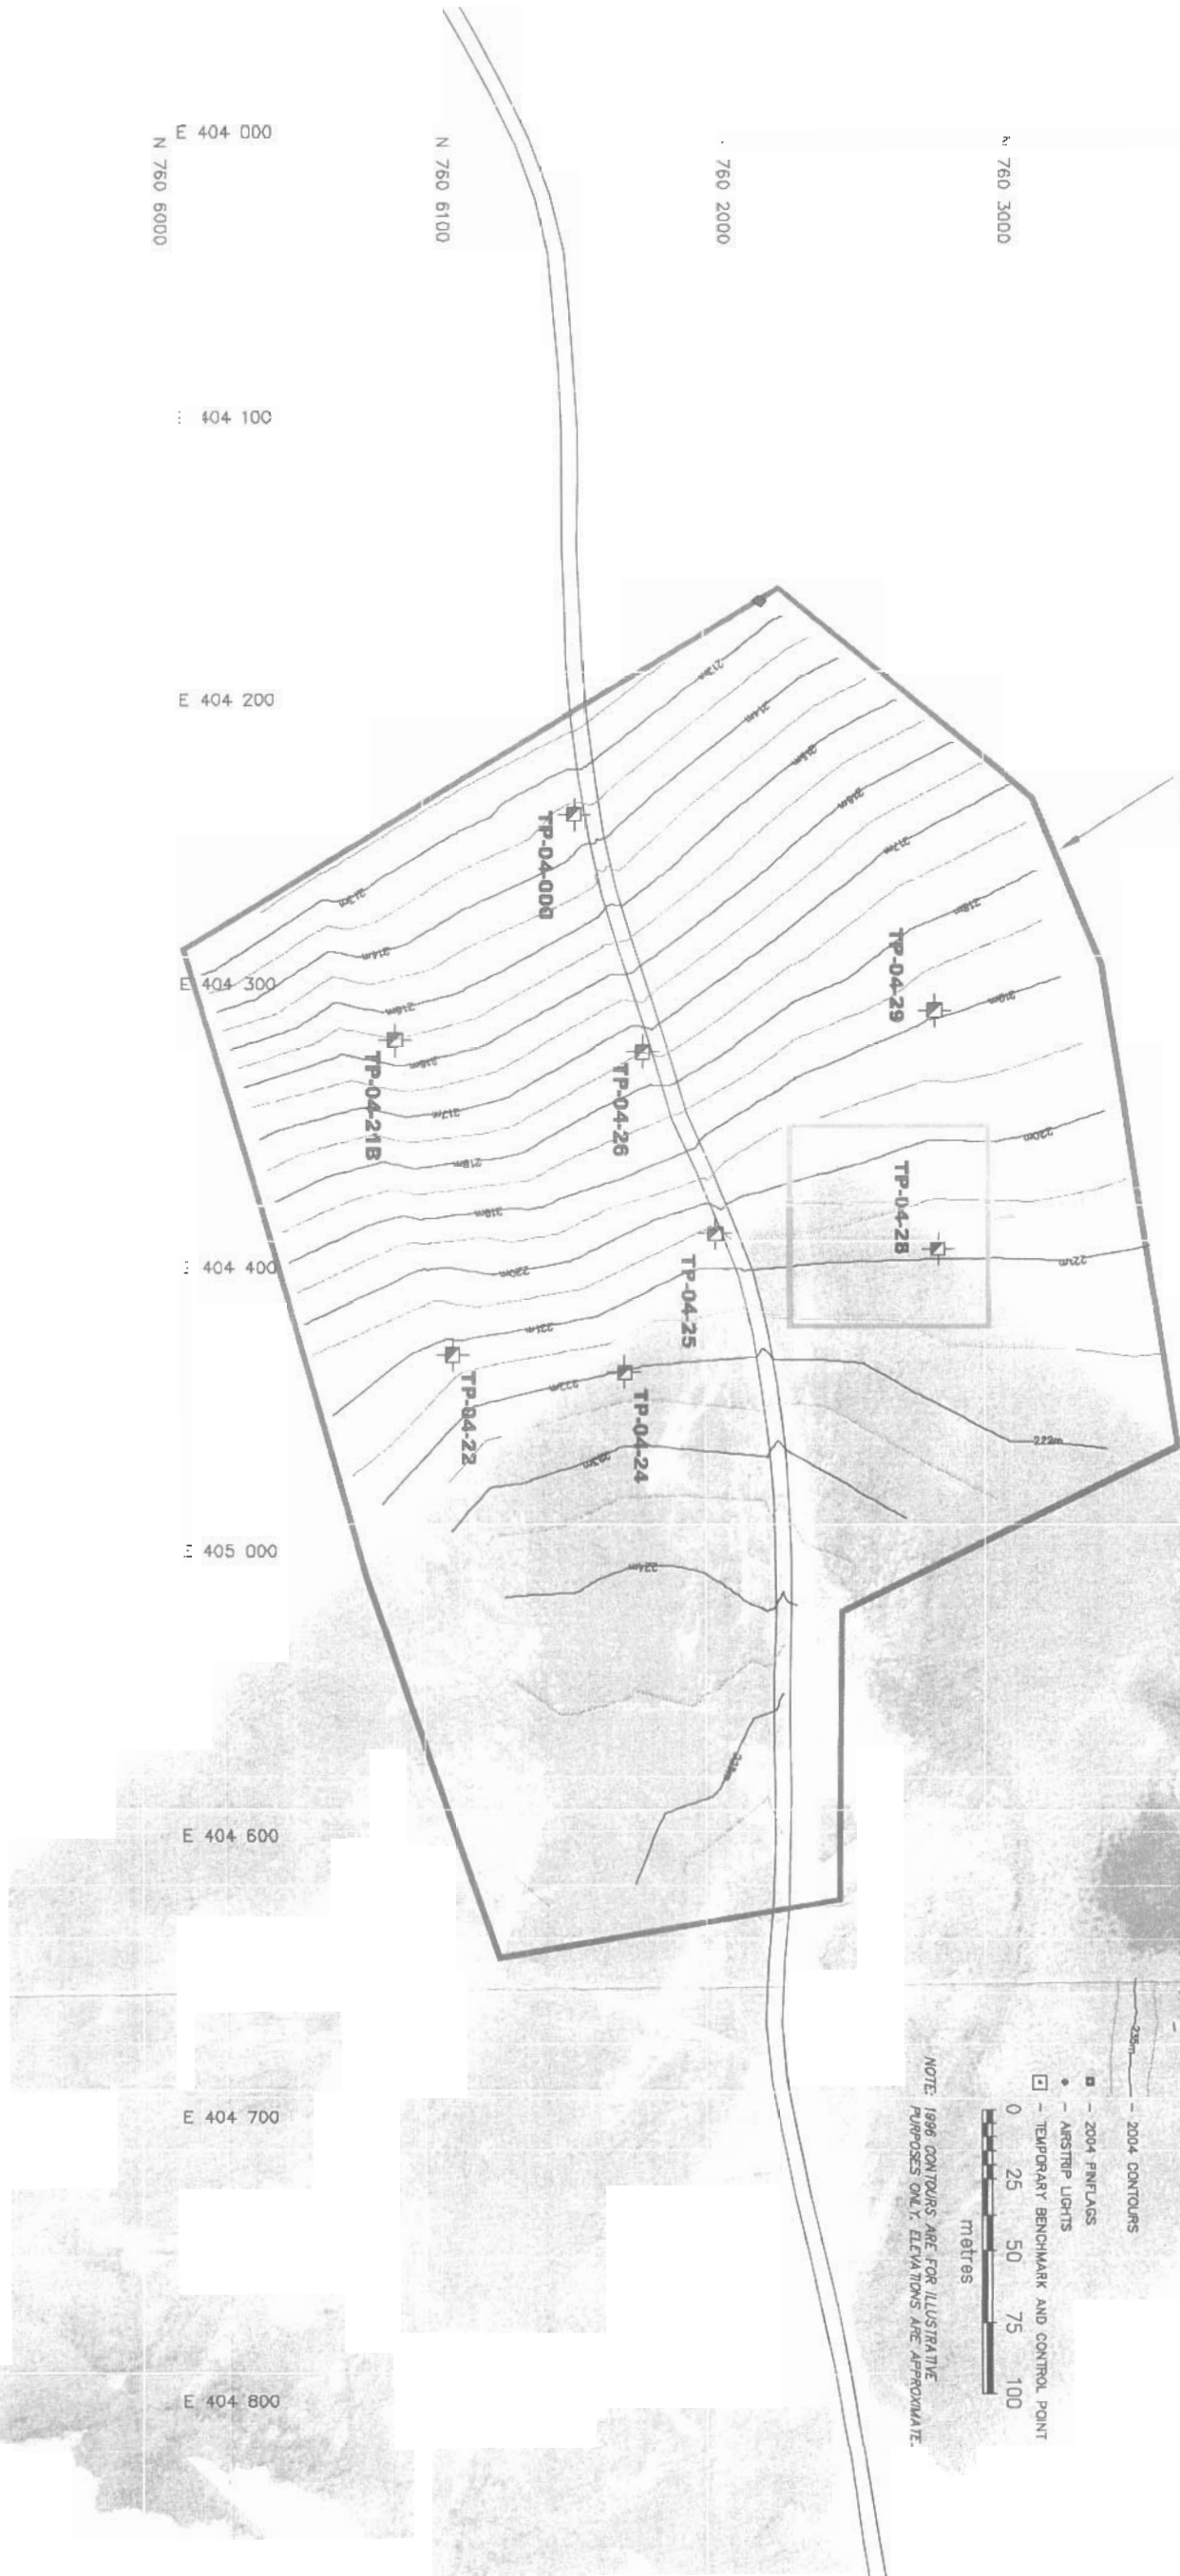

LEGEND:

- TEST PIT LOCATION (2004)
- TEST PIT LOCATION (1996)
- 2004 EARTHPATH SAMPLE LOCATION
- PREVIOUS RMC SAMPLE LOCATION
- PREVIOUS ENVIRONMENTAL SAMPLE LOCATION
- BEDROCK
- BURIED DEBRIS
- SURFACE DEBRIS
- 1996 CONTOURS (ELEVATION APPROXIMATE)
- 2004 CONTOURS
- 2004 PINFLAGS
- AIRSTRIIP LIGHTS
- TEMPORARY BENCHMARK AND CONTROL POINT

NOTE: 1996 CONTOURS ARE FOR ILLUSTRATIVE PURPOSES ONLY. ELEVATIONS ARE APPROXIMATE.

metres

0 25 50 75 100


BASED ON AIRPHOTO RR2614-1964