






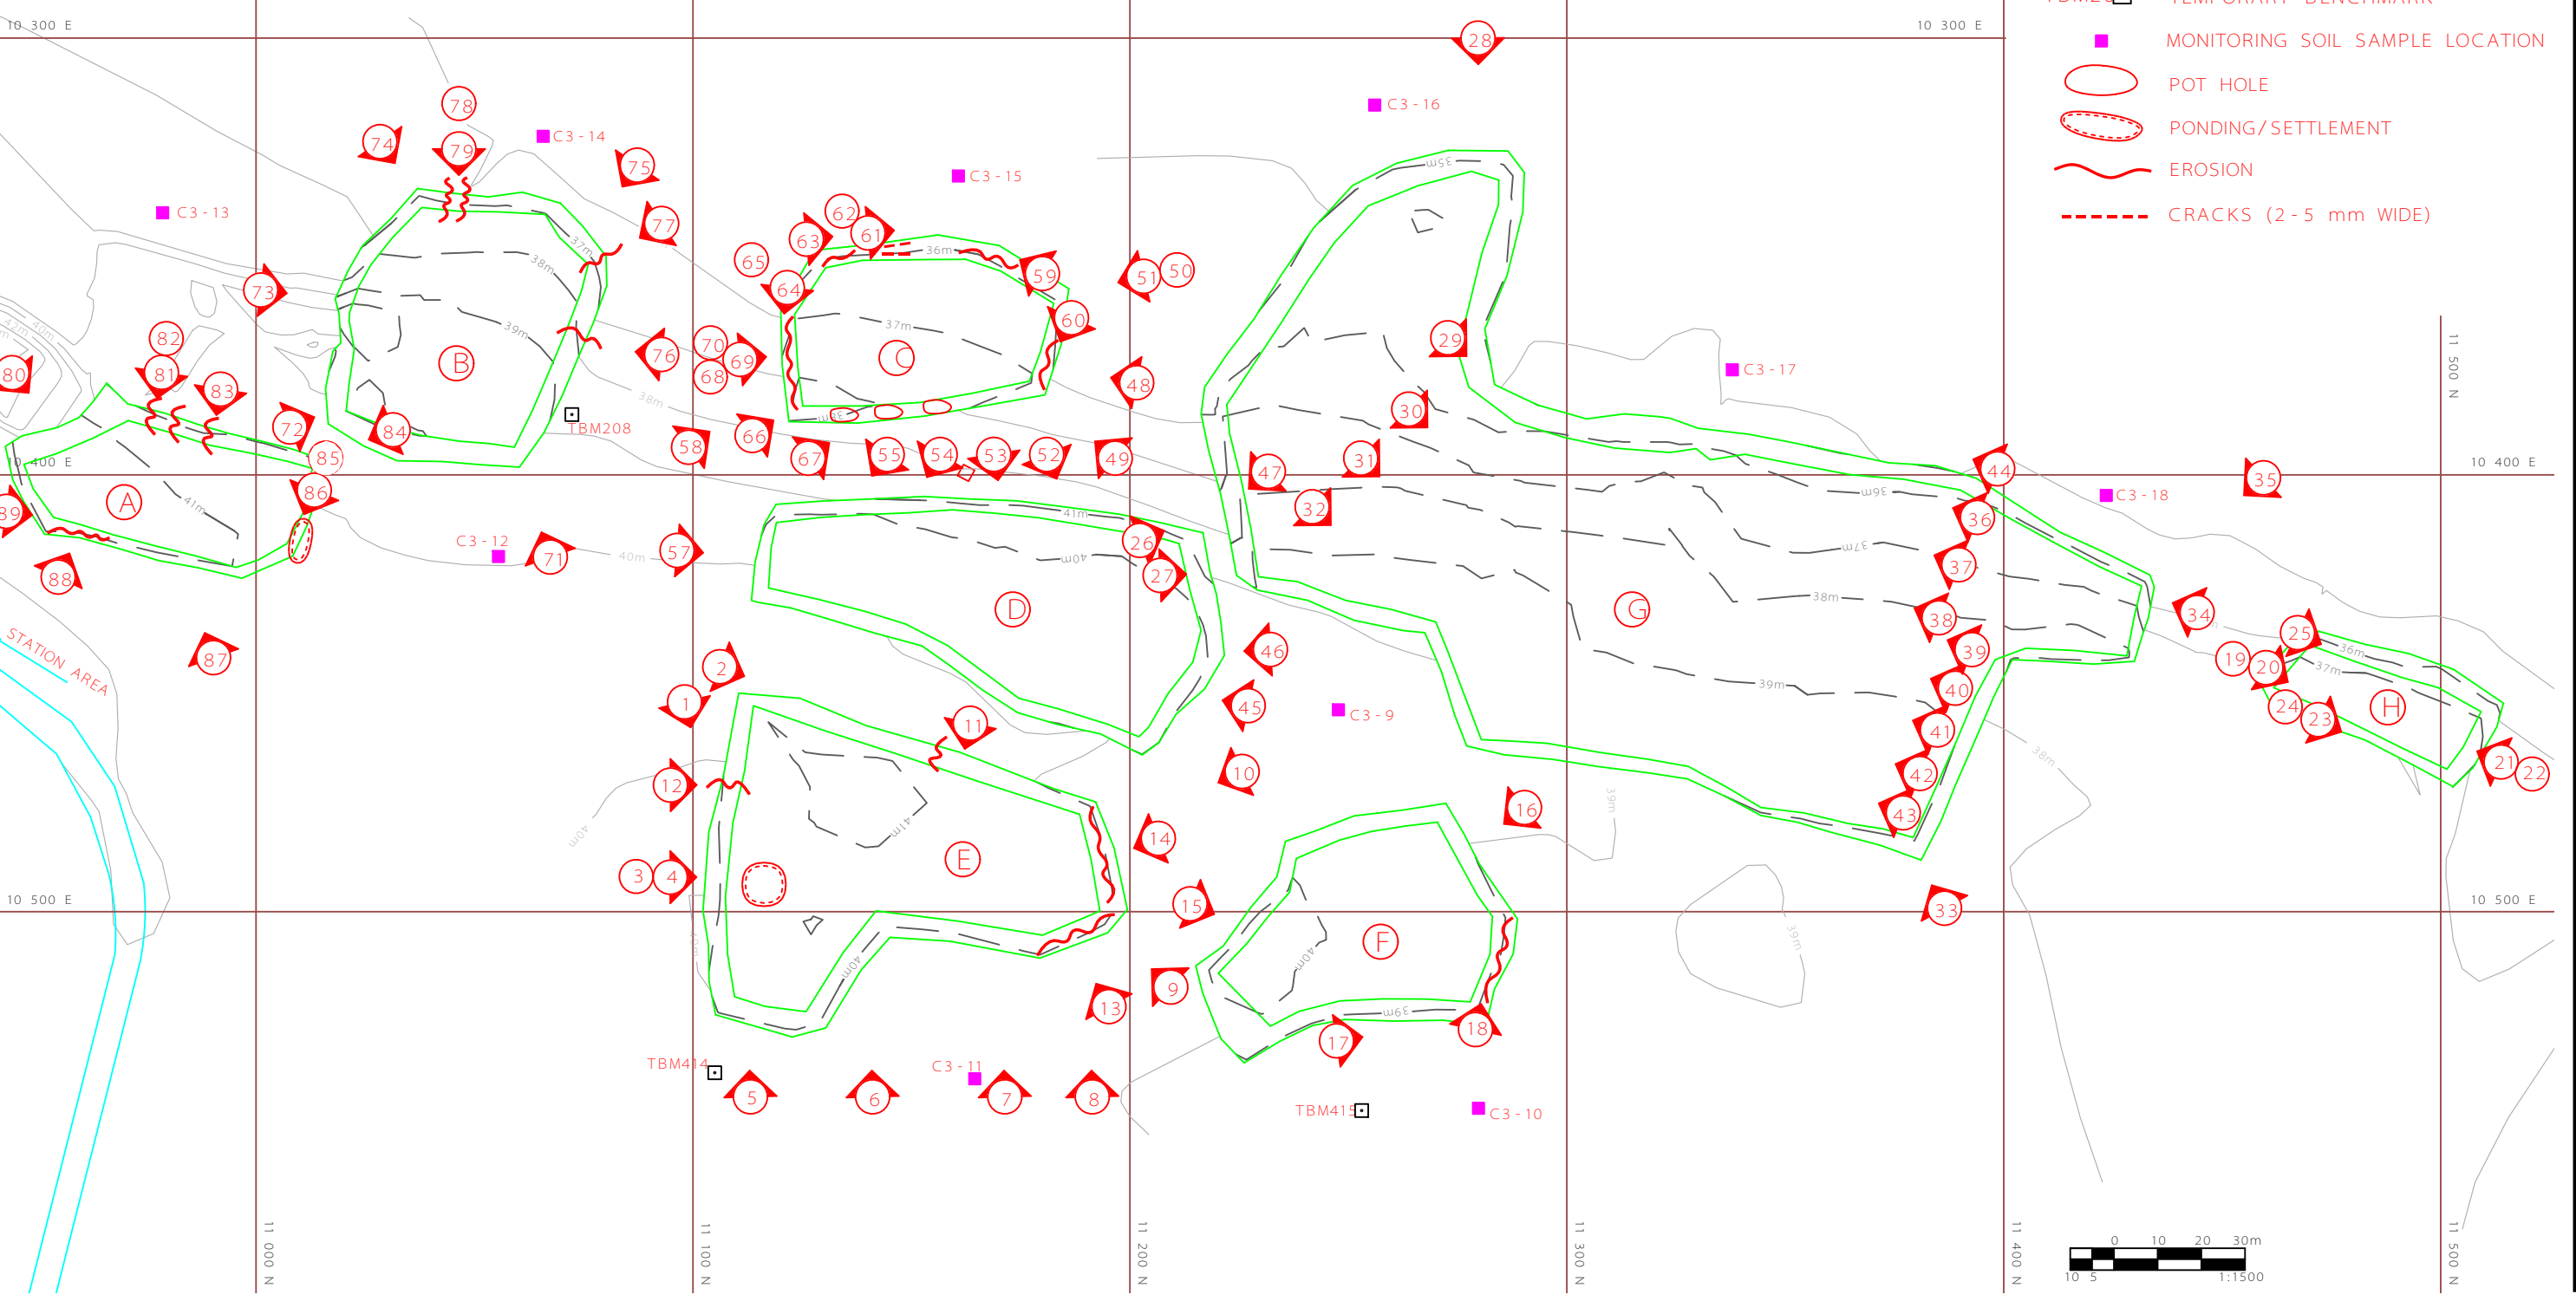
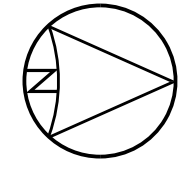


LEGEND:

-  PICTURE NUMBER VIEWPOINT
-  TEMPORARY BENCHMARK
-  MONITORING SOIL SAMPLE LOCATION
-  POT HOLE
-  PONDING/SETTLEMENT
-  EROSION
-  CRACKS (2-5 mm WIDE)

ISS/REV: A
 AECOM FILE NAME: 0171-142-11_00-B-1006_RX.dwg Saved By: cattone PLOT: ----
 B SIZE 11" x 17" (279.4mm x 431.8mm)
 © 2009 AECOM Canada Ltd. All Rights Reserved. This document is protected by copyright law and may not be used, reproduced or modified in any manner or for any purpose except with the written permission of AECOM Canada Ltd. ("AECOM") or a party to which its copyright has been assigned. AECOM accepts no responsibility, and denies any liability whatsoever, to any party that uses, reproduces, modifies, or relies on this document without AECOM's express written consent.



- LEGEND:**
- PICTURE NUMBER VIEWPOINT
 - TEMPORARY BENCHMARK
 - MONITORING SOIL SAMPLE LOCATION
 - POT HOLE
 - PONDING/SETTLEMENT
 - EROSION
 - CRACKS (2-5 mm WIDE)

DEW Line Cleanup
 Landfill Monitoring Plan
 CAM-3 Shepherd Bay