

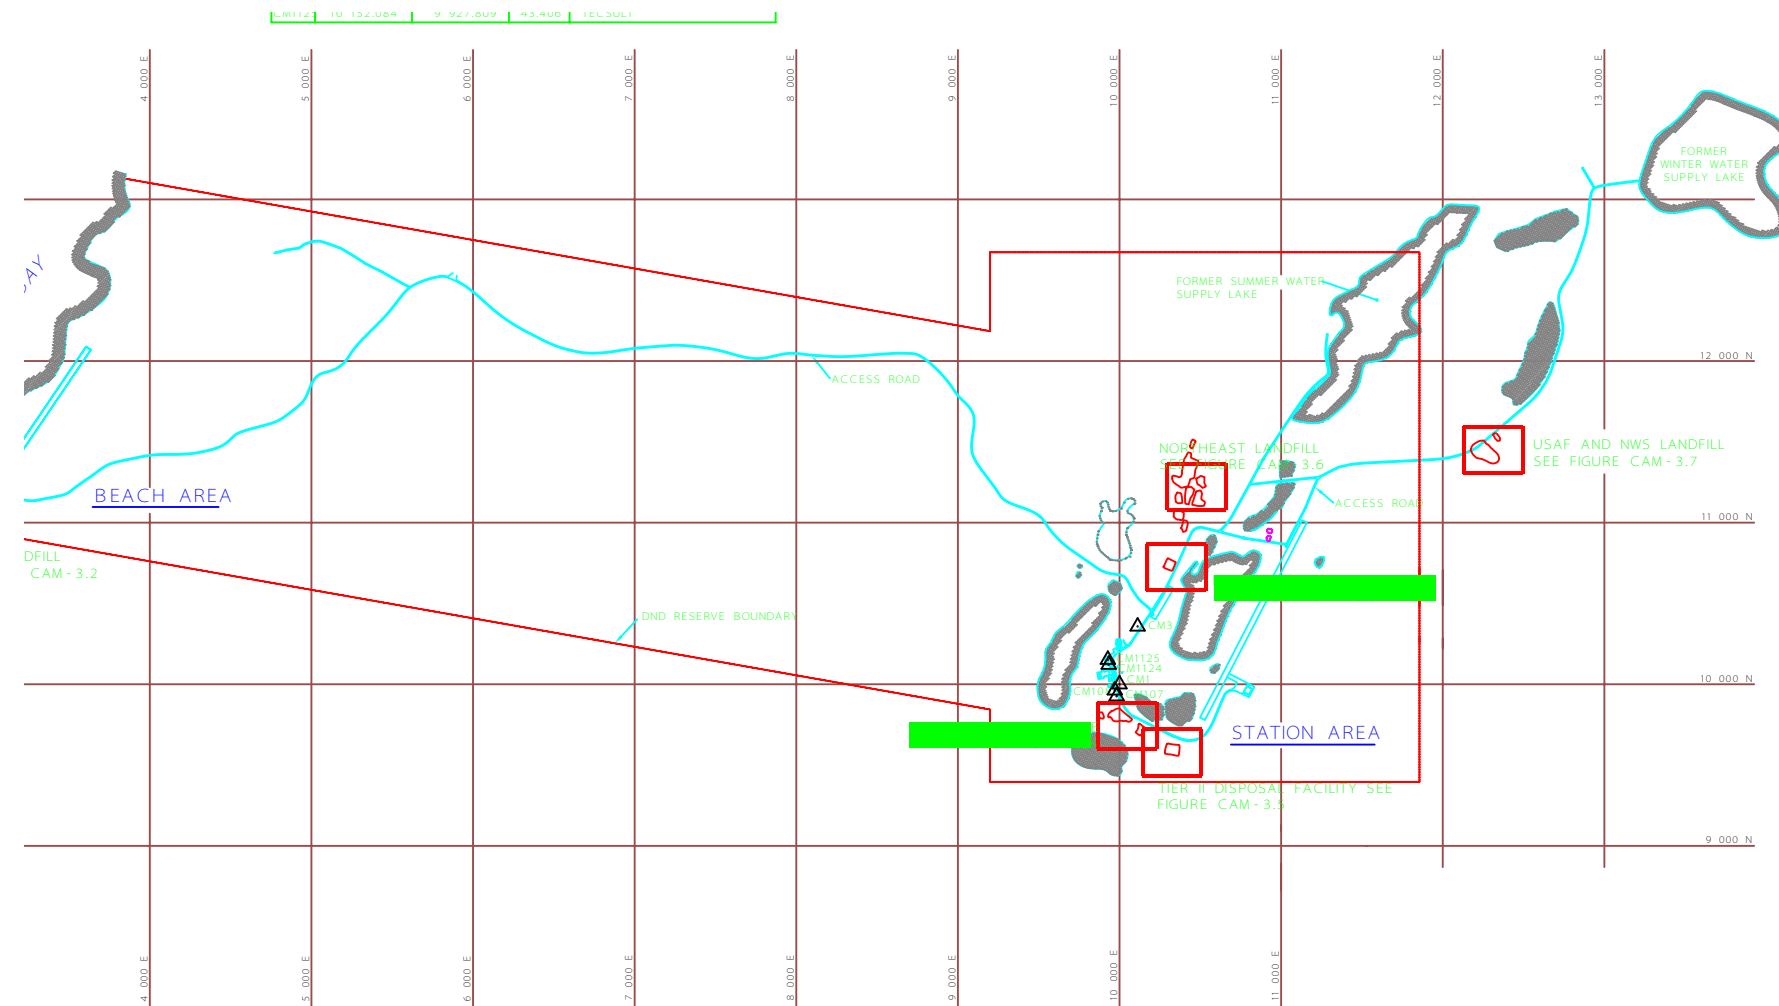


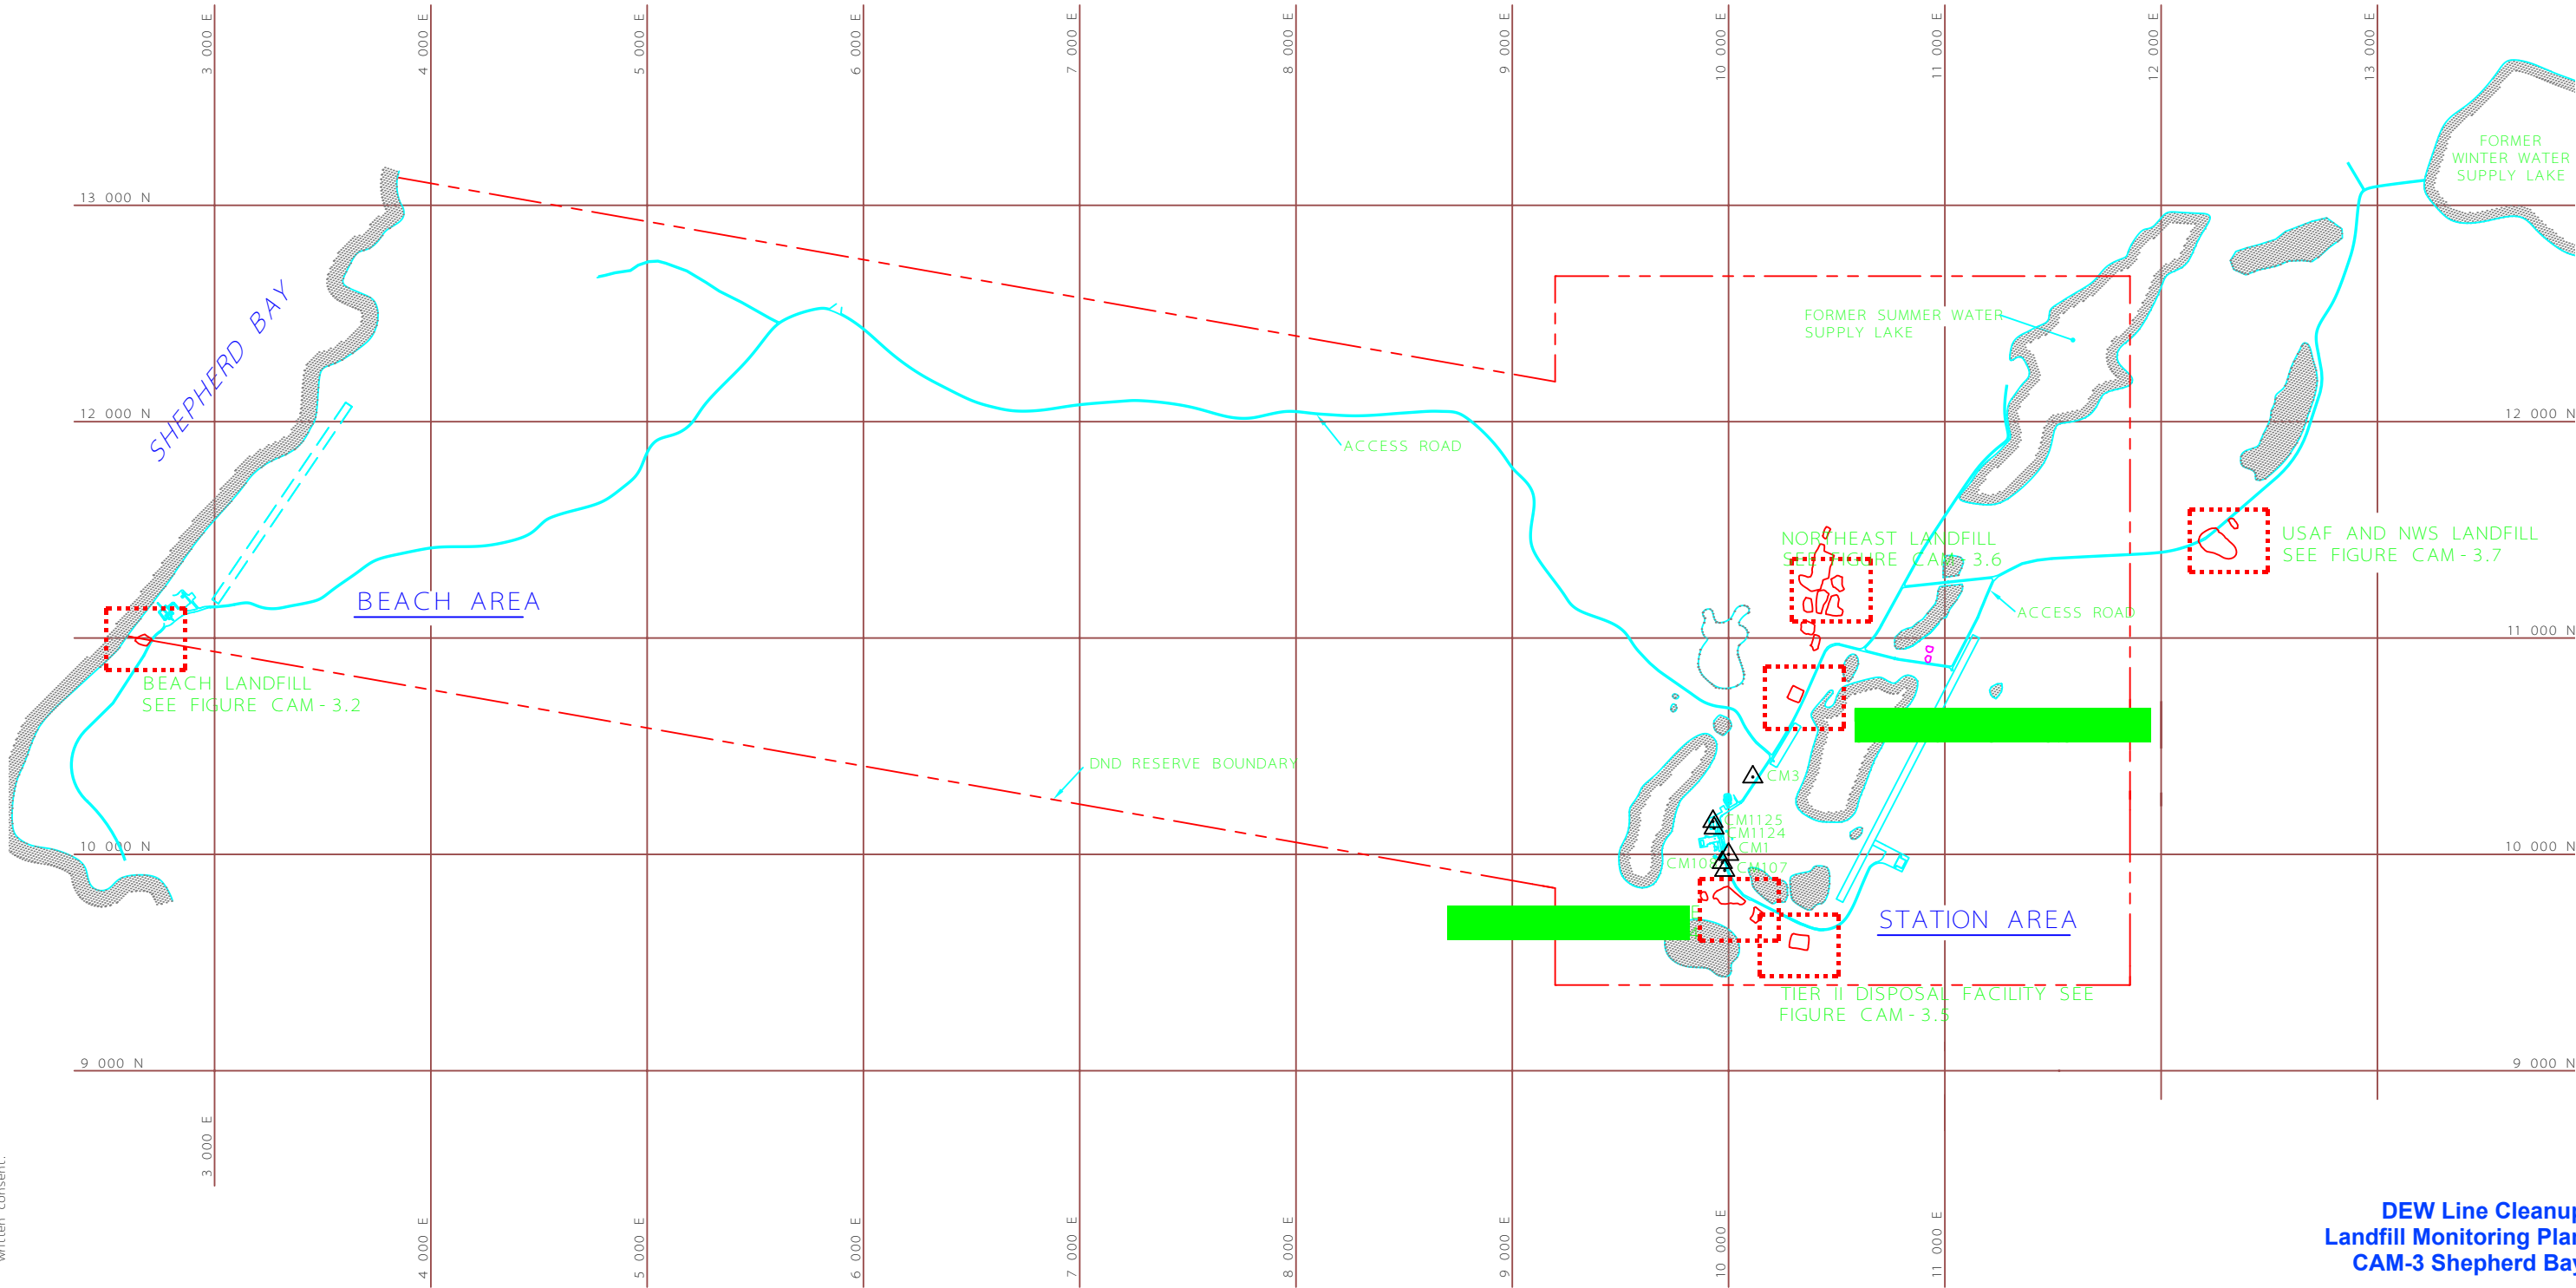

LEGEND:

CM  SURVEY CONTROL MONUMENT

NO.	COORDINATES		ELEV.	DESCRIPTION
	NORTHING	EASTING		
CM1	10 000.000	10 000.000	41.775	CAM - 3 BASELINE
CM3	10 357.750	10 111.994	41.450	GSC MON. 749725
CM107	9 926.007	9 982.062	43.107	DMA MON. 11811
CM108	9 962.344	9 970.897	42.690	DMA RM. 11811
CM1124	10 121.226	9 933.143	43.418	TECSULT
CM1125	10 152.084	9 927.809	43.406	TECSULT

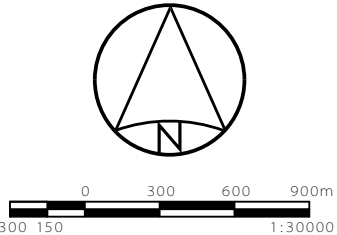

DEW Line Cleanup
Landfill Monitoring Plan
CAM-3 Shepherd Bay