




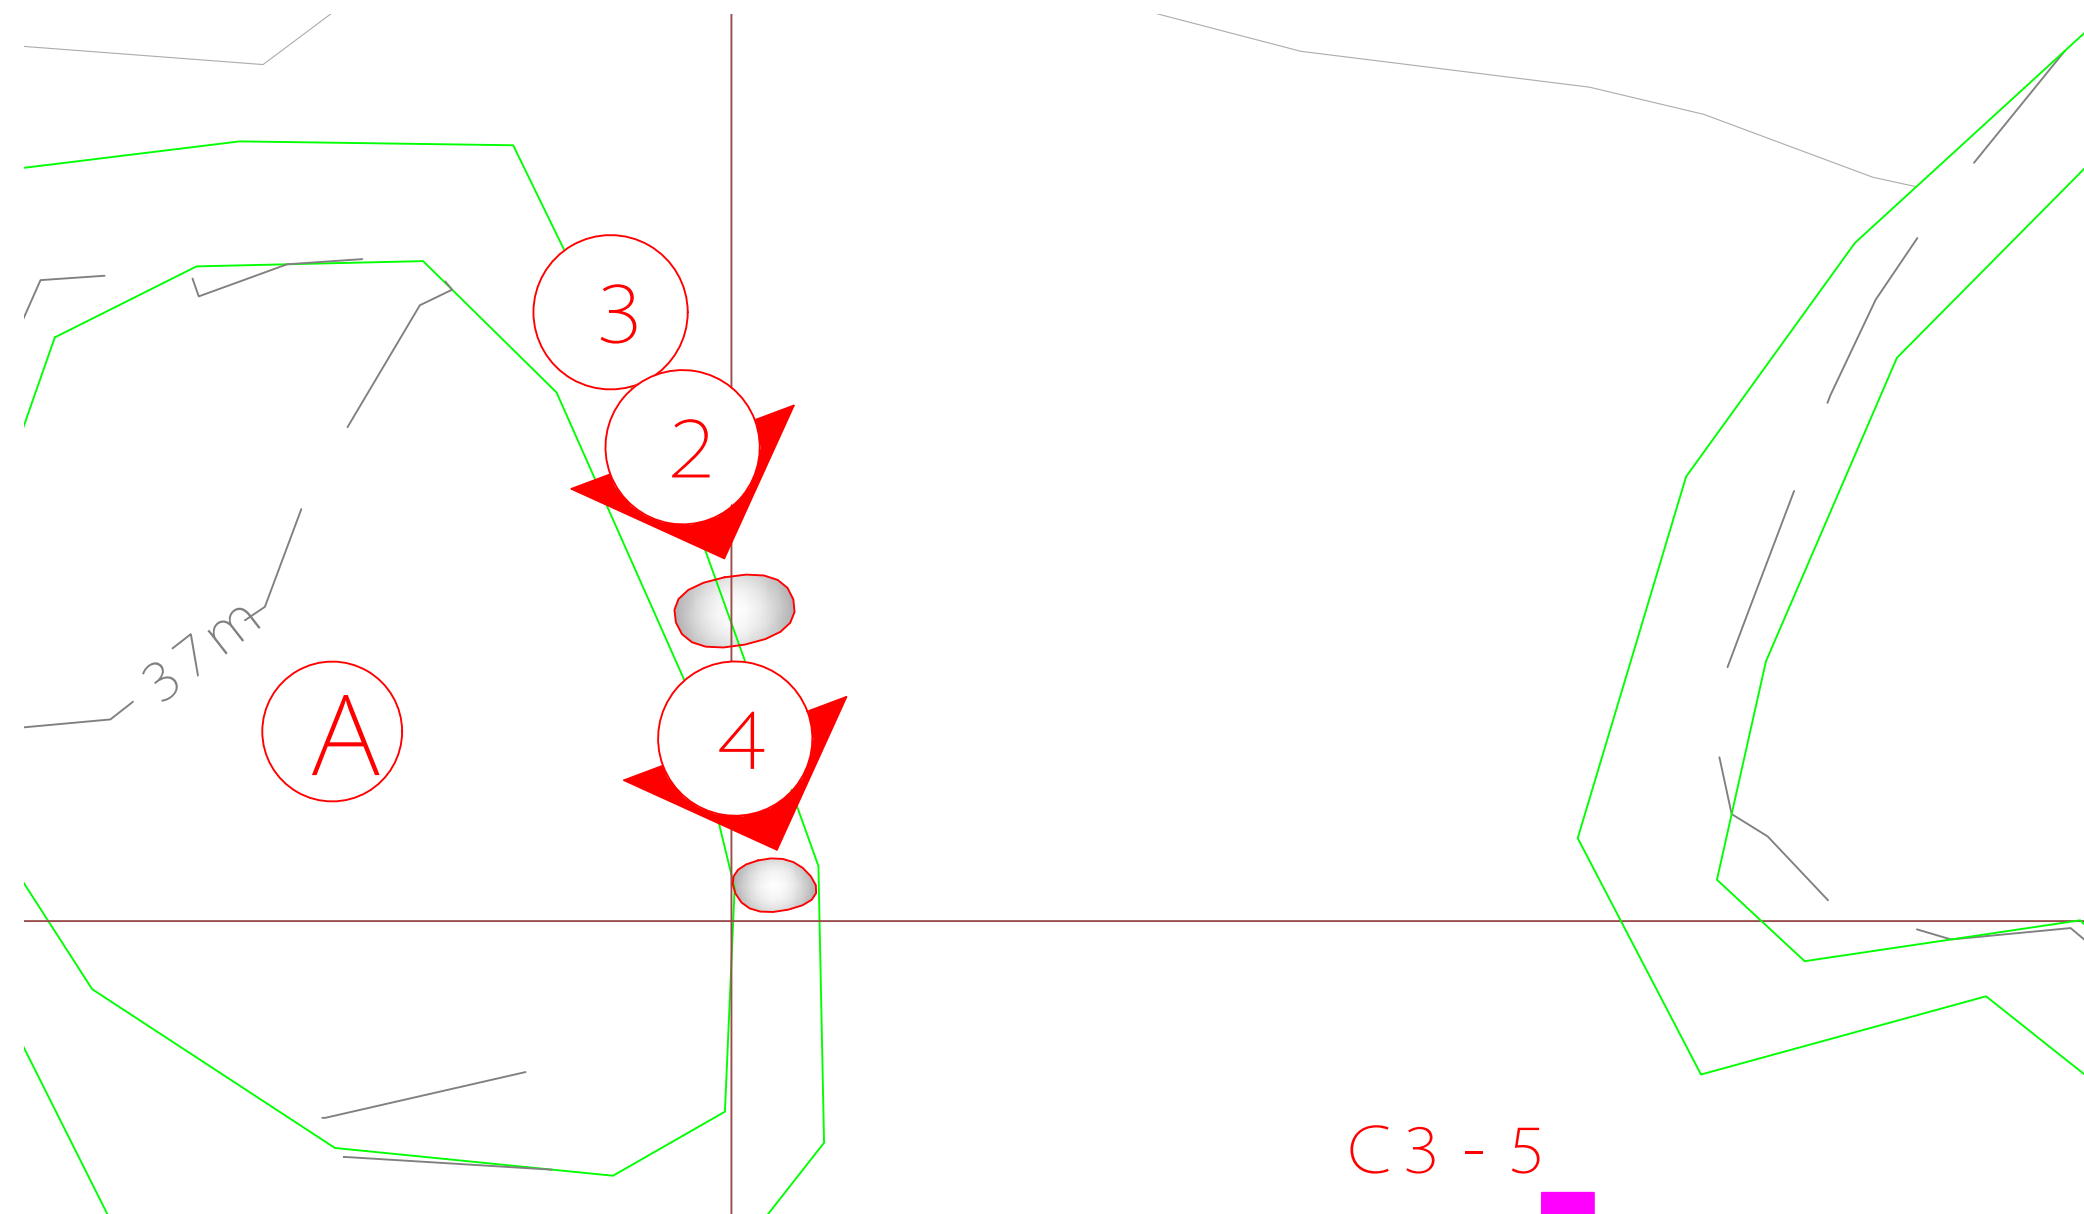

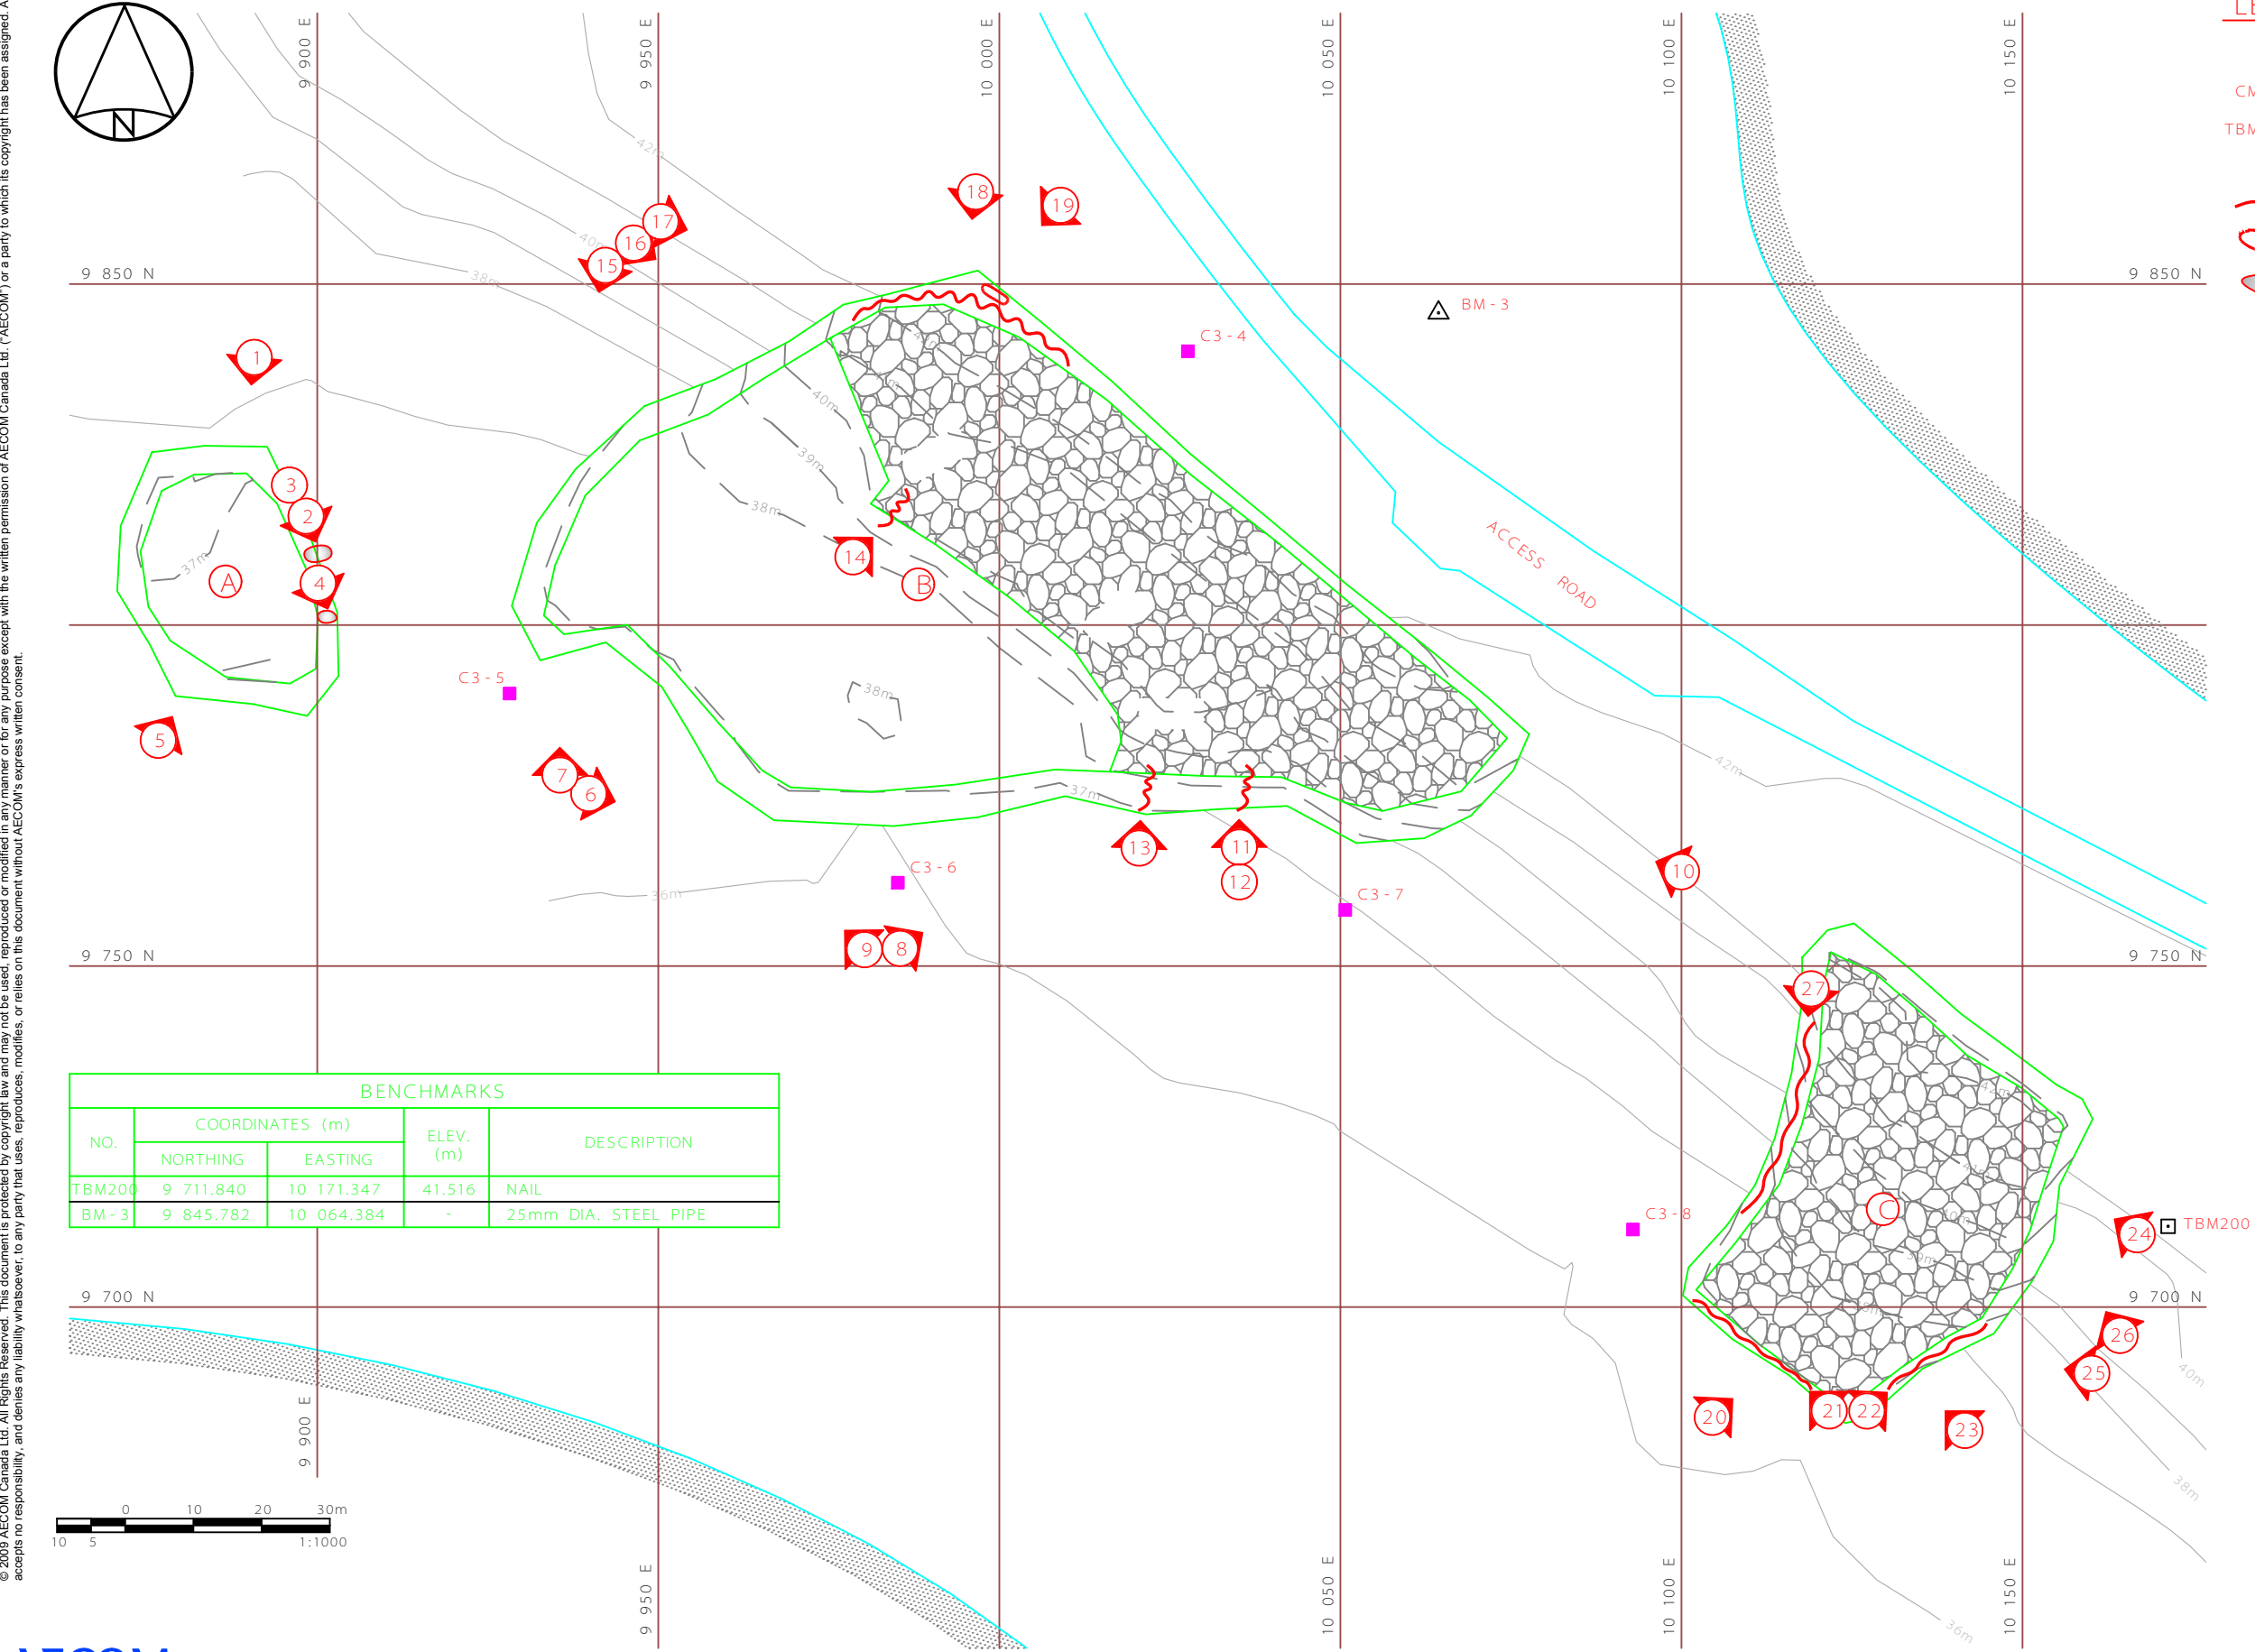

BENCHMARKS				
NO.	COORDINATES (m)		ELEV. (m)	DESCRIPTION
	NORTHING	EASTING		
TBM200	9 711.840	10 171.347	41.516	NAIL
BM-3	9 845.782	10 064.384	-	25mm DIA. STEEL PIPE

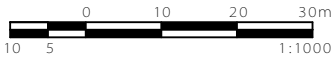

- LEGEND:
- ## PICTURE NUMBER VIEWPOINT
 - CM27 SURVEY CONTROL MONUMENT
 - TBM200 TEMPORARY BENCHMARK
 - MONITORING SOIL SAMPLE LOCAT
 - EROSION
 - EXPOSED DEBRIS
 - STAINING