







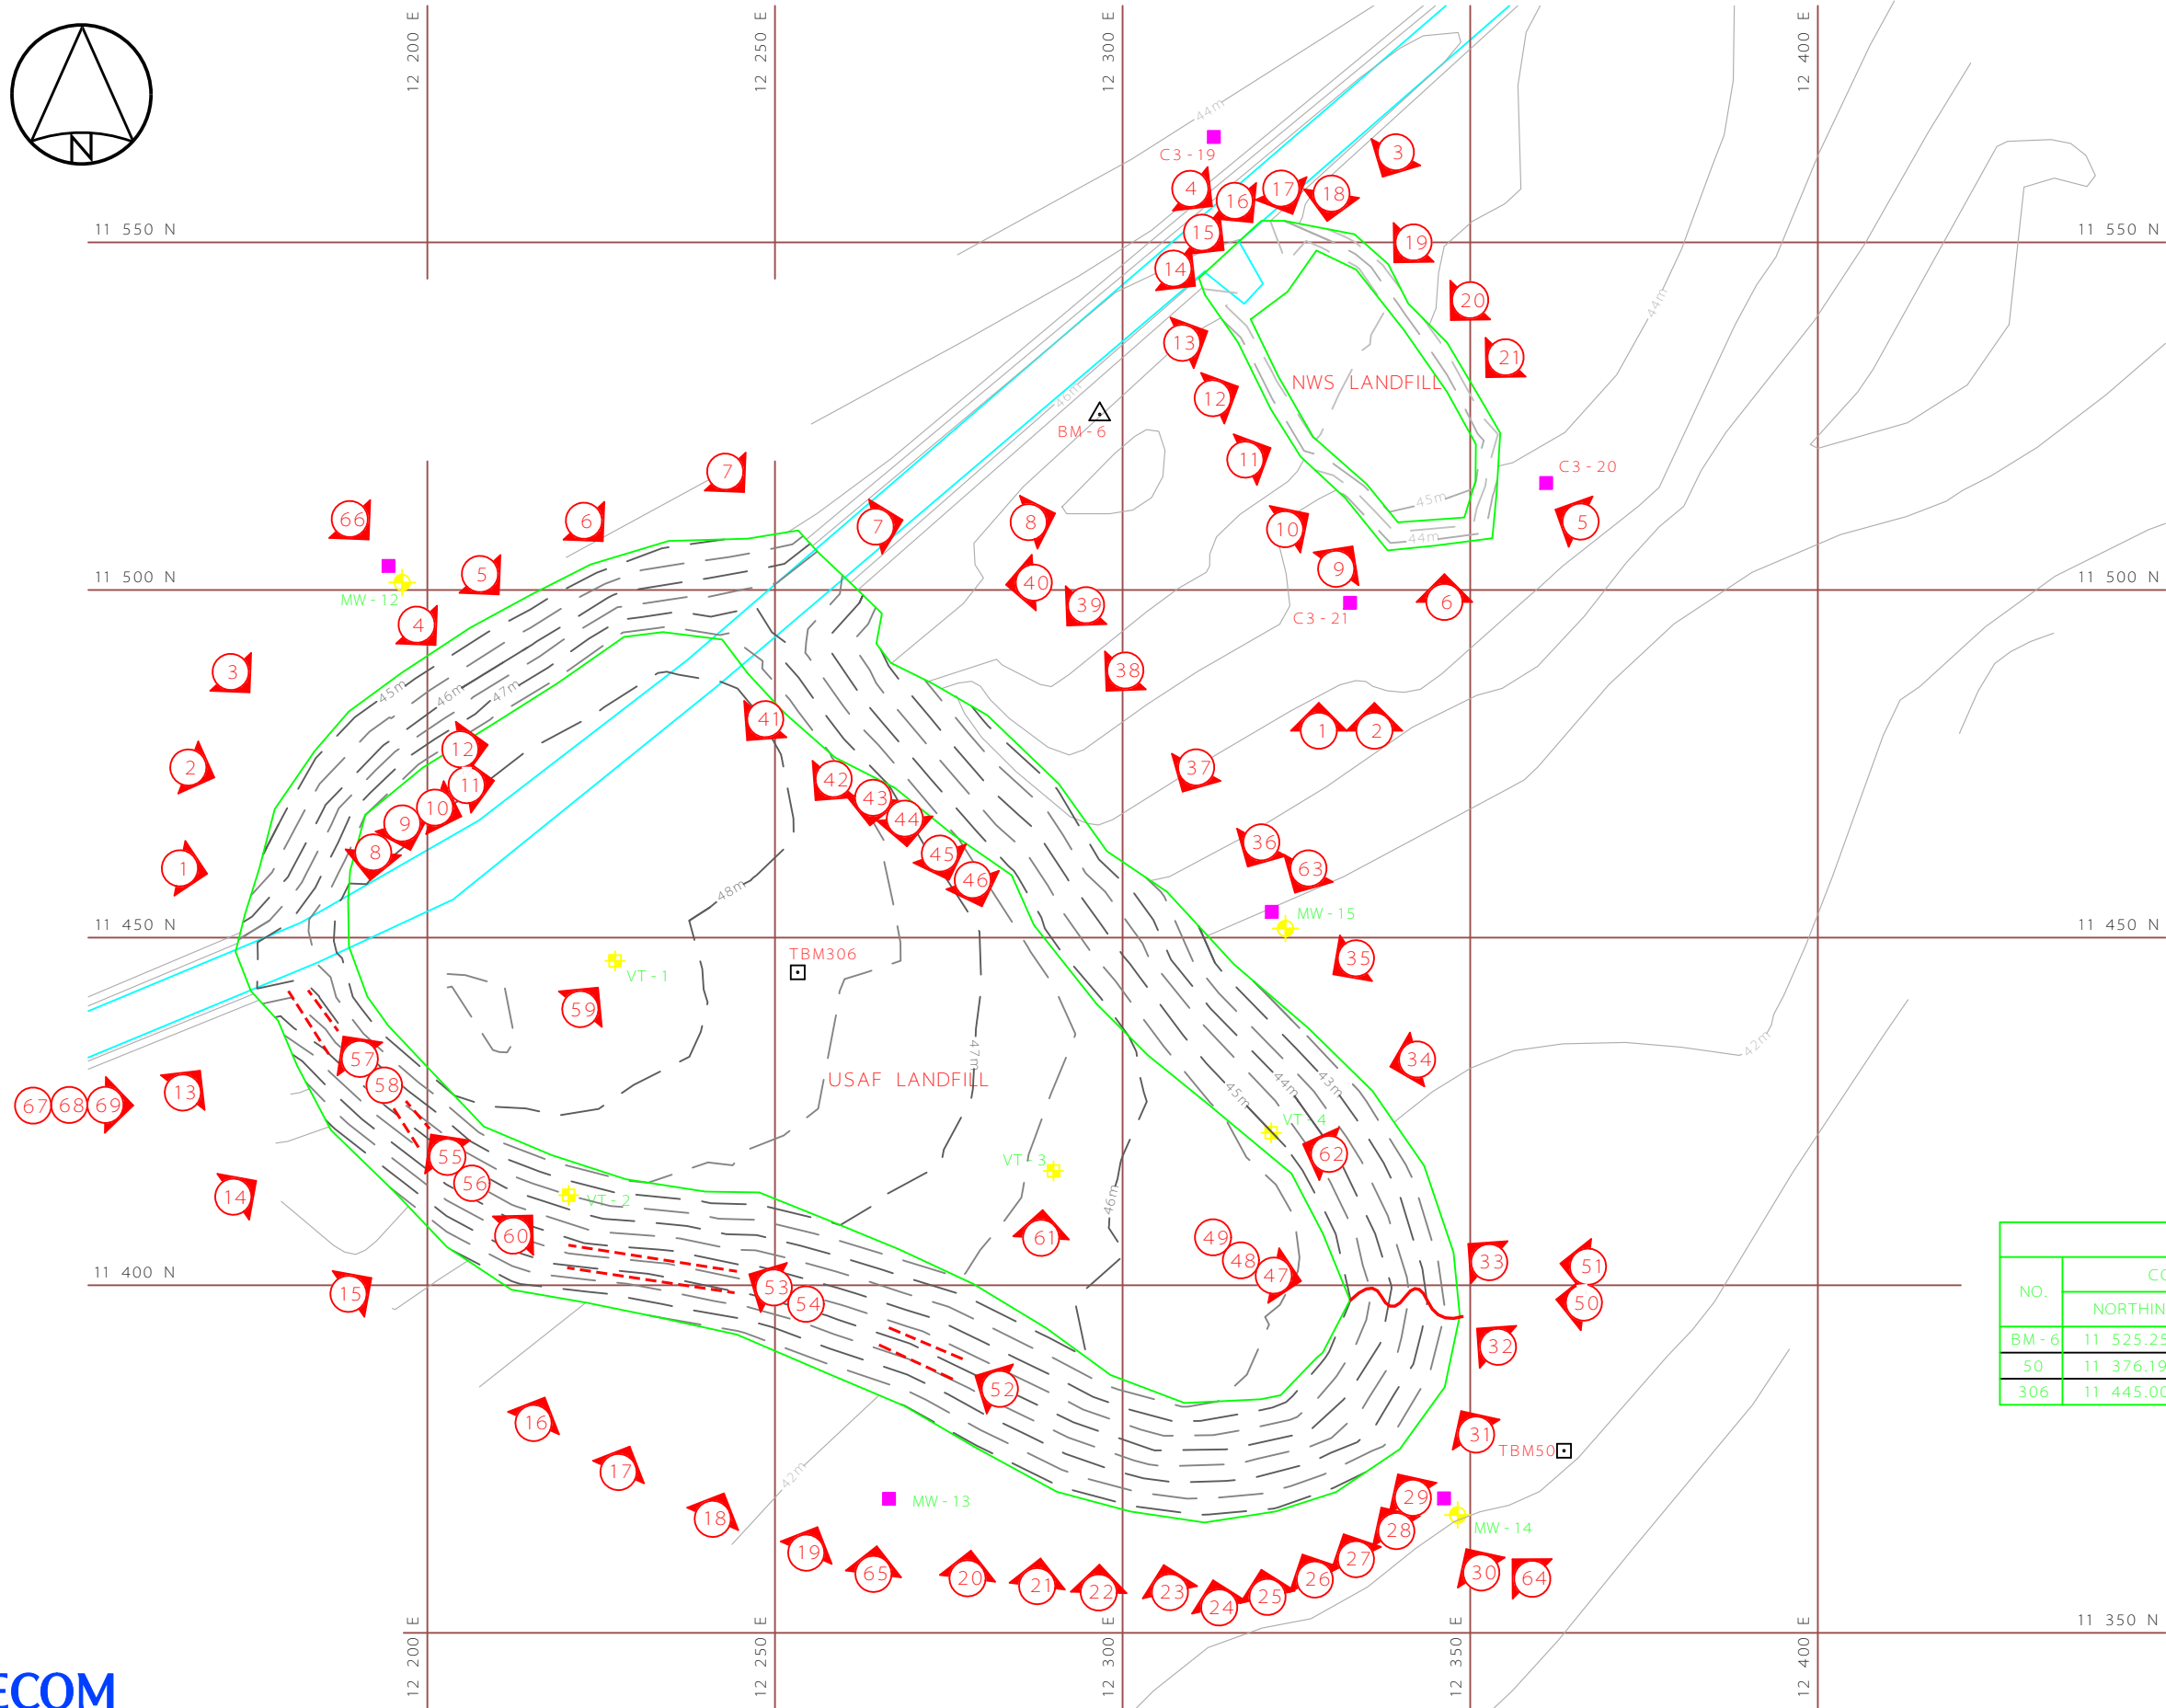




-  PICTURE NUMBER VIEWPOINT
-  CM27 SURVEY CONTROL MONUMEN
-  TBM20 TEMPORARY BENCHMARK
-  MONITORING WELL LOCATION
-  VT VERTICAL THERMISTOR
-  MONITORING SOIL SAMPLE LC
-  EROSION
-  CRACKS (3 - 5 mm WIDE)

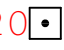MONITORING WELLS			
NO.	COORDINATES		GROUND ELEV.
	NORTHING	EASTING	
MW - 12	11 501.1	12 196.4	44.9




LEGEND:

- Picture Number Viewpoint
- Survey Control Monument
- Temporary Benchmark
- Monitoring Well Location
- Vertical Thermistor
- Monitoring Soil Sample Location
- Erosion
- Cracks (3-5 mm wide)

Monitoring Wells			
No.	Coordinates		Ground Elev.
	Northings	Eastings	
MW-12	11 501.1	12 196.4	44.9
MW-13	11 366.9	12 268.4	42.4
MW-14	11 367.0	12 348.2	42.2
MW-15	11 451.3	12 323.4	43.0

Thermistors			
No.	Coordinates		Ground Elev.
	Northings	Eastings	
VT-1	11 446.1	12 227.0	48.3
VT-2	11 413.0	12 220.3	46.7
VT-3	11 416.4	12 290.0	46.4
VT-4	11 421.9	12 321.4	45.1

Benchmarks				
No.	Coordinates		Elev.	Description
	Northings	Eastings		
BM-6	11 525.256	12 296.706	-	25mm DIA. STEEL PIPE
50	11 376.196	12 363.492	42.229	REBAR - STONE RING
306	11 445.008	12 253.275	45.804	NAIL

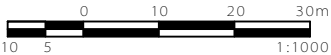

DEW Line Cleanup
Landfill Monitoring Plan
CAM-3 Shepherd Bay

USAF and NWS Landfills
Figure CAM-3.7