
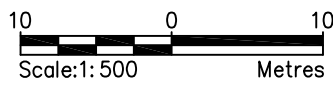


CONCEPT DRAINAGE CHANNEL
N.T.S.

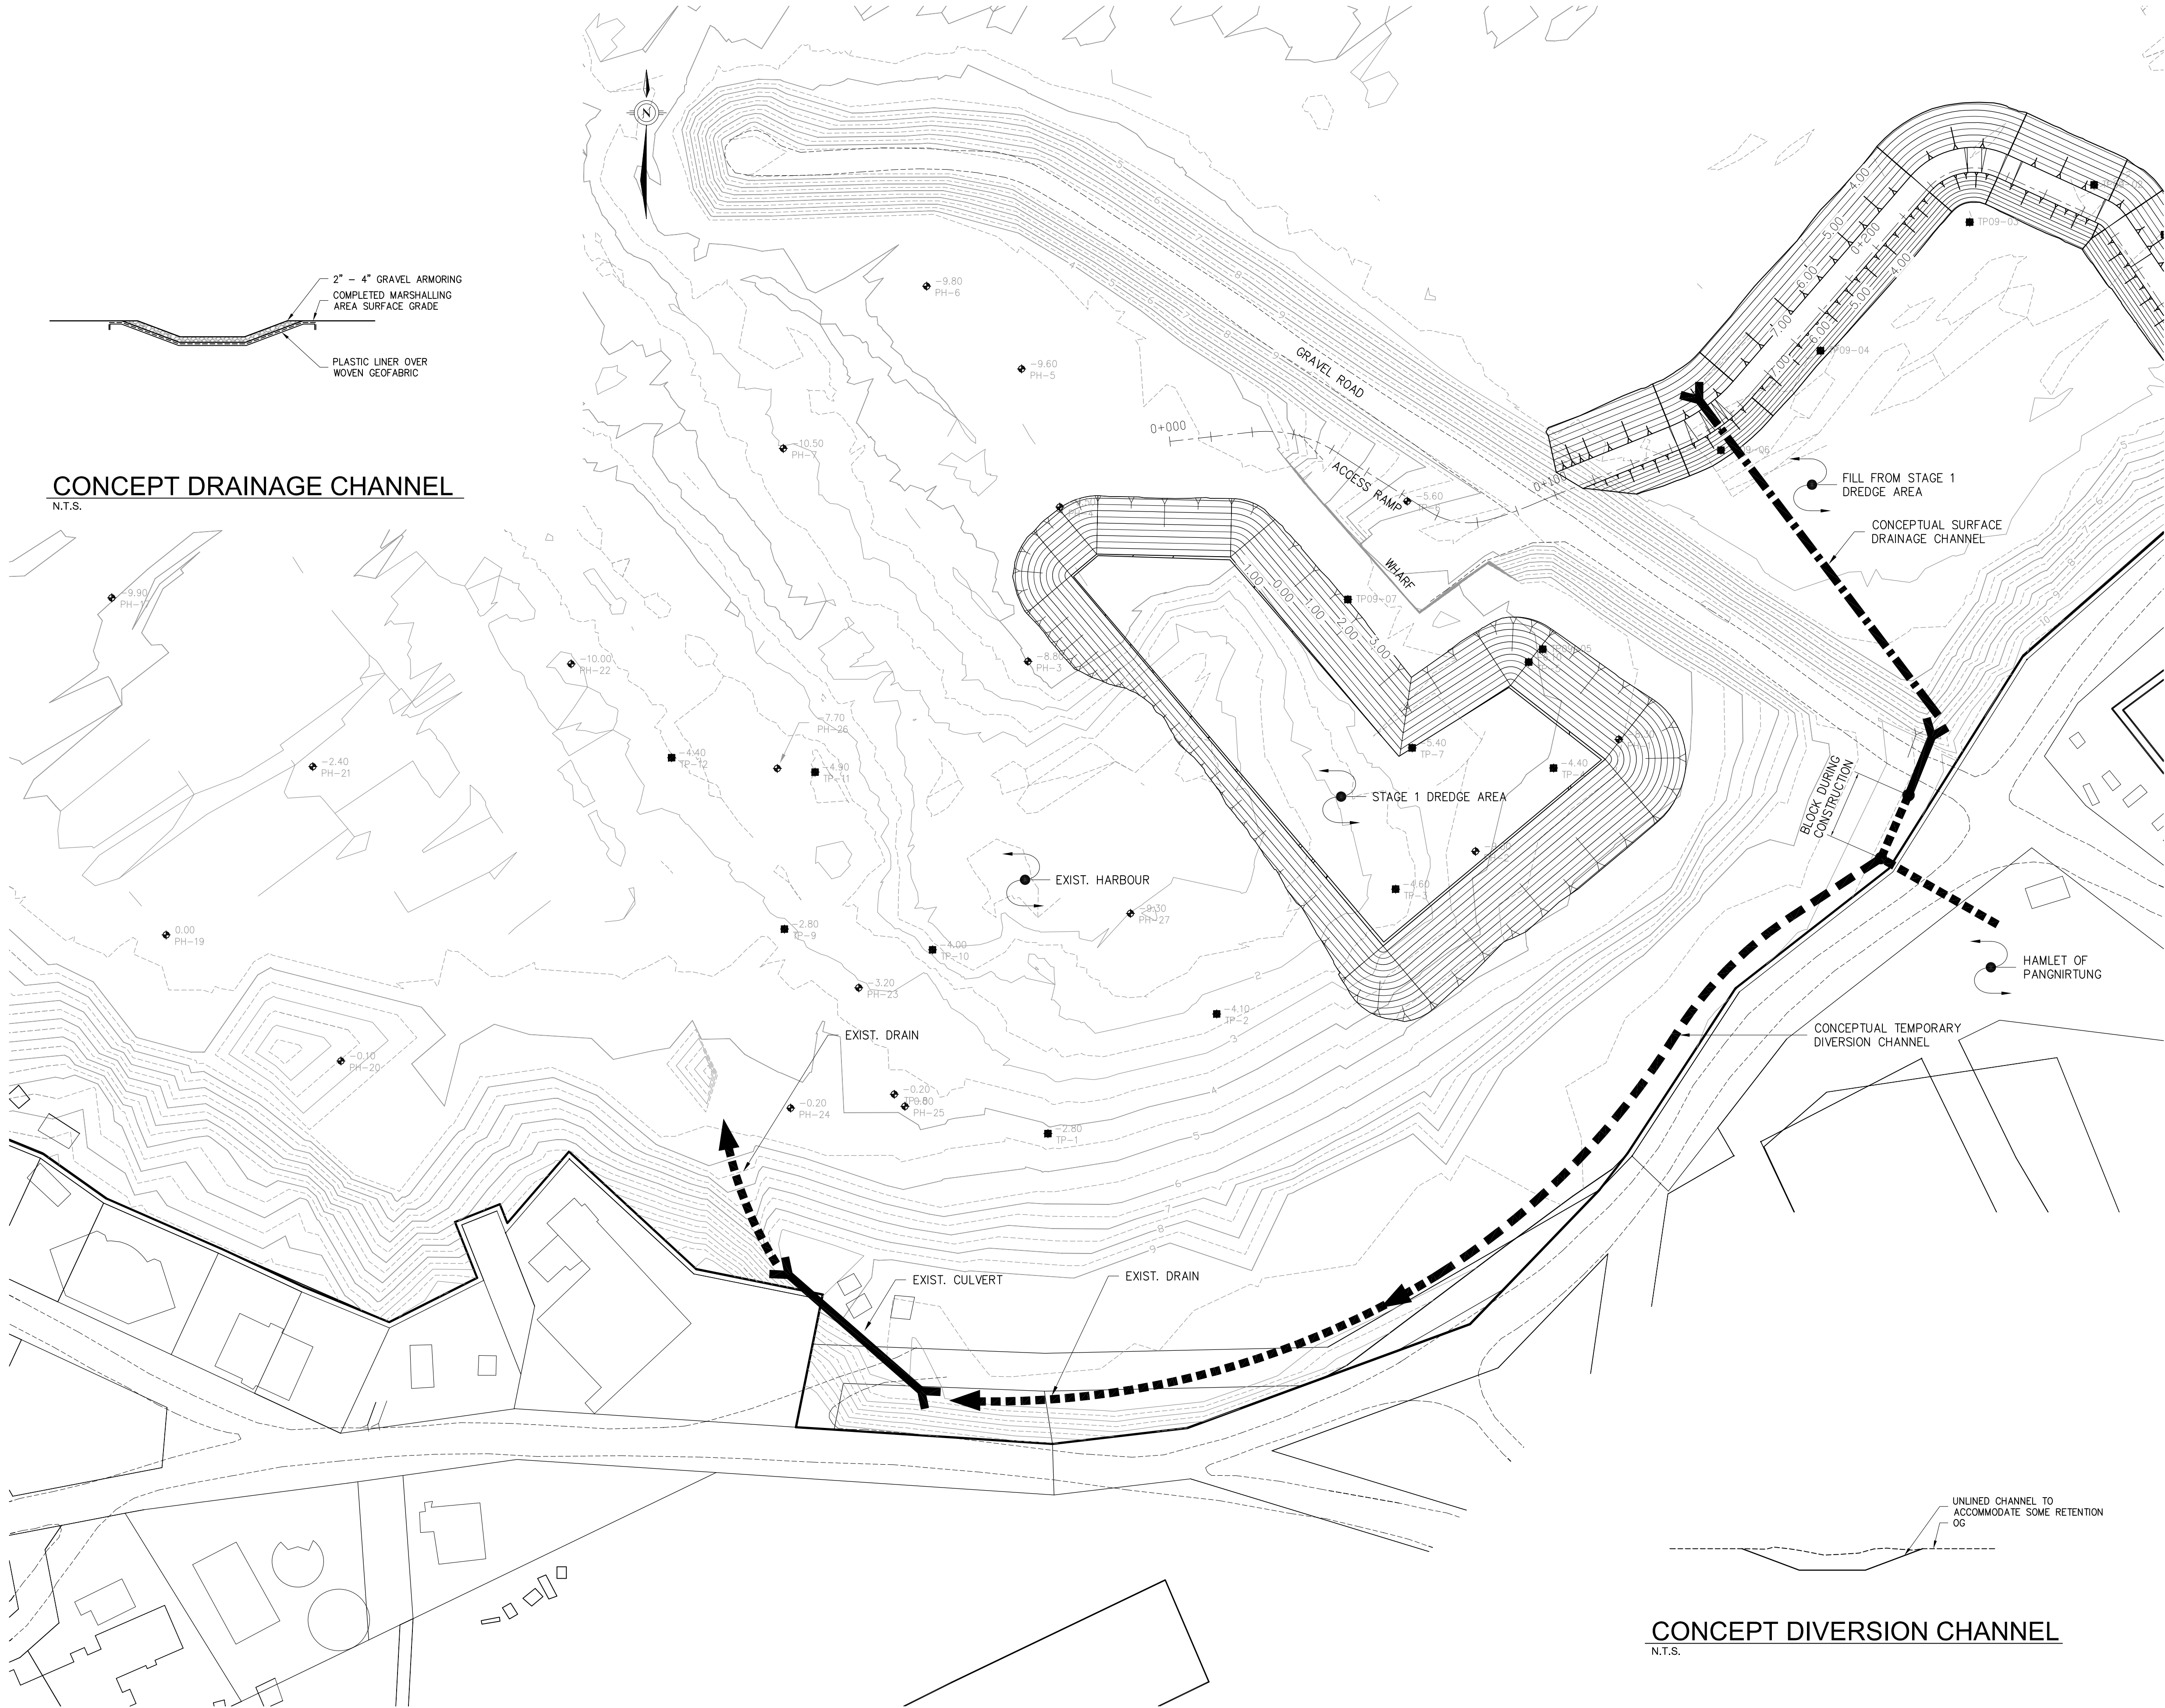

CONCEPT DIVERSION CHANNEL
N.T.S.

LEGEND

EXISTING DRAINAGE, CULVERTS AND OPEN CATCHBASIN

CONCEPTUAL TEMPORARY RE-ALIGNMENT DRAINAGE CHANNEL DURING CONSTRUCTION OF STOCKPILE TO EXISTING DRAINAGE CONVEYANCE.

POST MARSHALLING AREA CONSTRUCTION SURFACE DRAINAGE CHANNEL OUTLET OCEAN

NOTES

REFERENCE

A	09	08	04	ISSUED FOR REVIEW	CAS	GC	GC	BL	
REV	yy	mm	dd	DATE	DESCRIPTION	BY	CHK	ENG	APP

ISSUED FOR PERMIT APPLICATION ONLY
NOT FOR CONSTRUCTION

ENGINEER'S SEAL

PERMIT STAMP

THIS DRAWING MAY HAVE BEEN REDUCED. ALL SCALE NOTATIONS INDICATED (i.e. 1:1000 etc) ARE BASED ON 22"x34" FORMAT DRAWINGS

Fisheries and Oceans Canada

Pêches et Océans Canada

Golder Associates

PROJECT PANGNIRTUNG, NU.
IMPROVEMENTS TO SMALL CRAFT HARBOUR
2009 CONSTRUCTION OF TEMPORARY RIVER CROSSING AND HAUL ROADS

TITLE
CONCEPTUAL DRAINAGE DIVERSION PLAN

DRAWN BY
CAS

CHECKED BY
GC

ENGINEERED
GC

APPROVED
BL

SHEET NO.
006

DRAWING NO.
0913451001A006

REV.
A

R:\Active\EDCAD\2009\09-1345-1001\Working Files\013451001A006.dwg Aug 31, 2009 - 1:33pm