


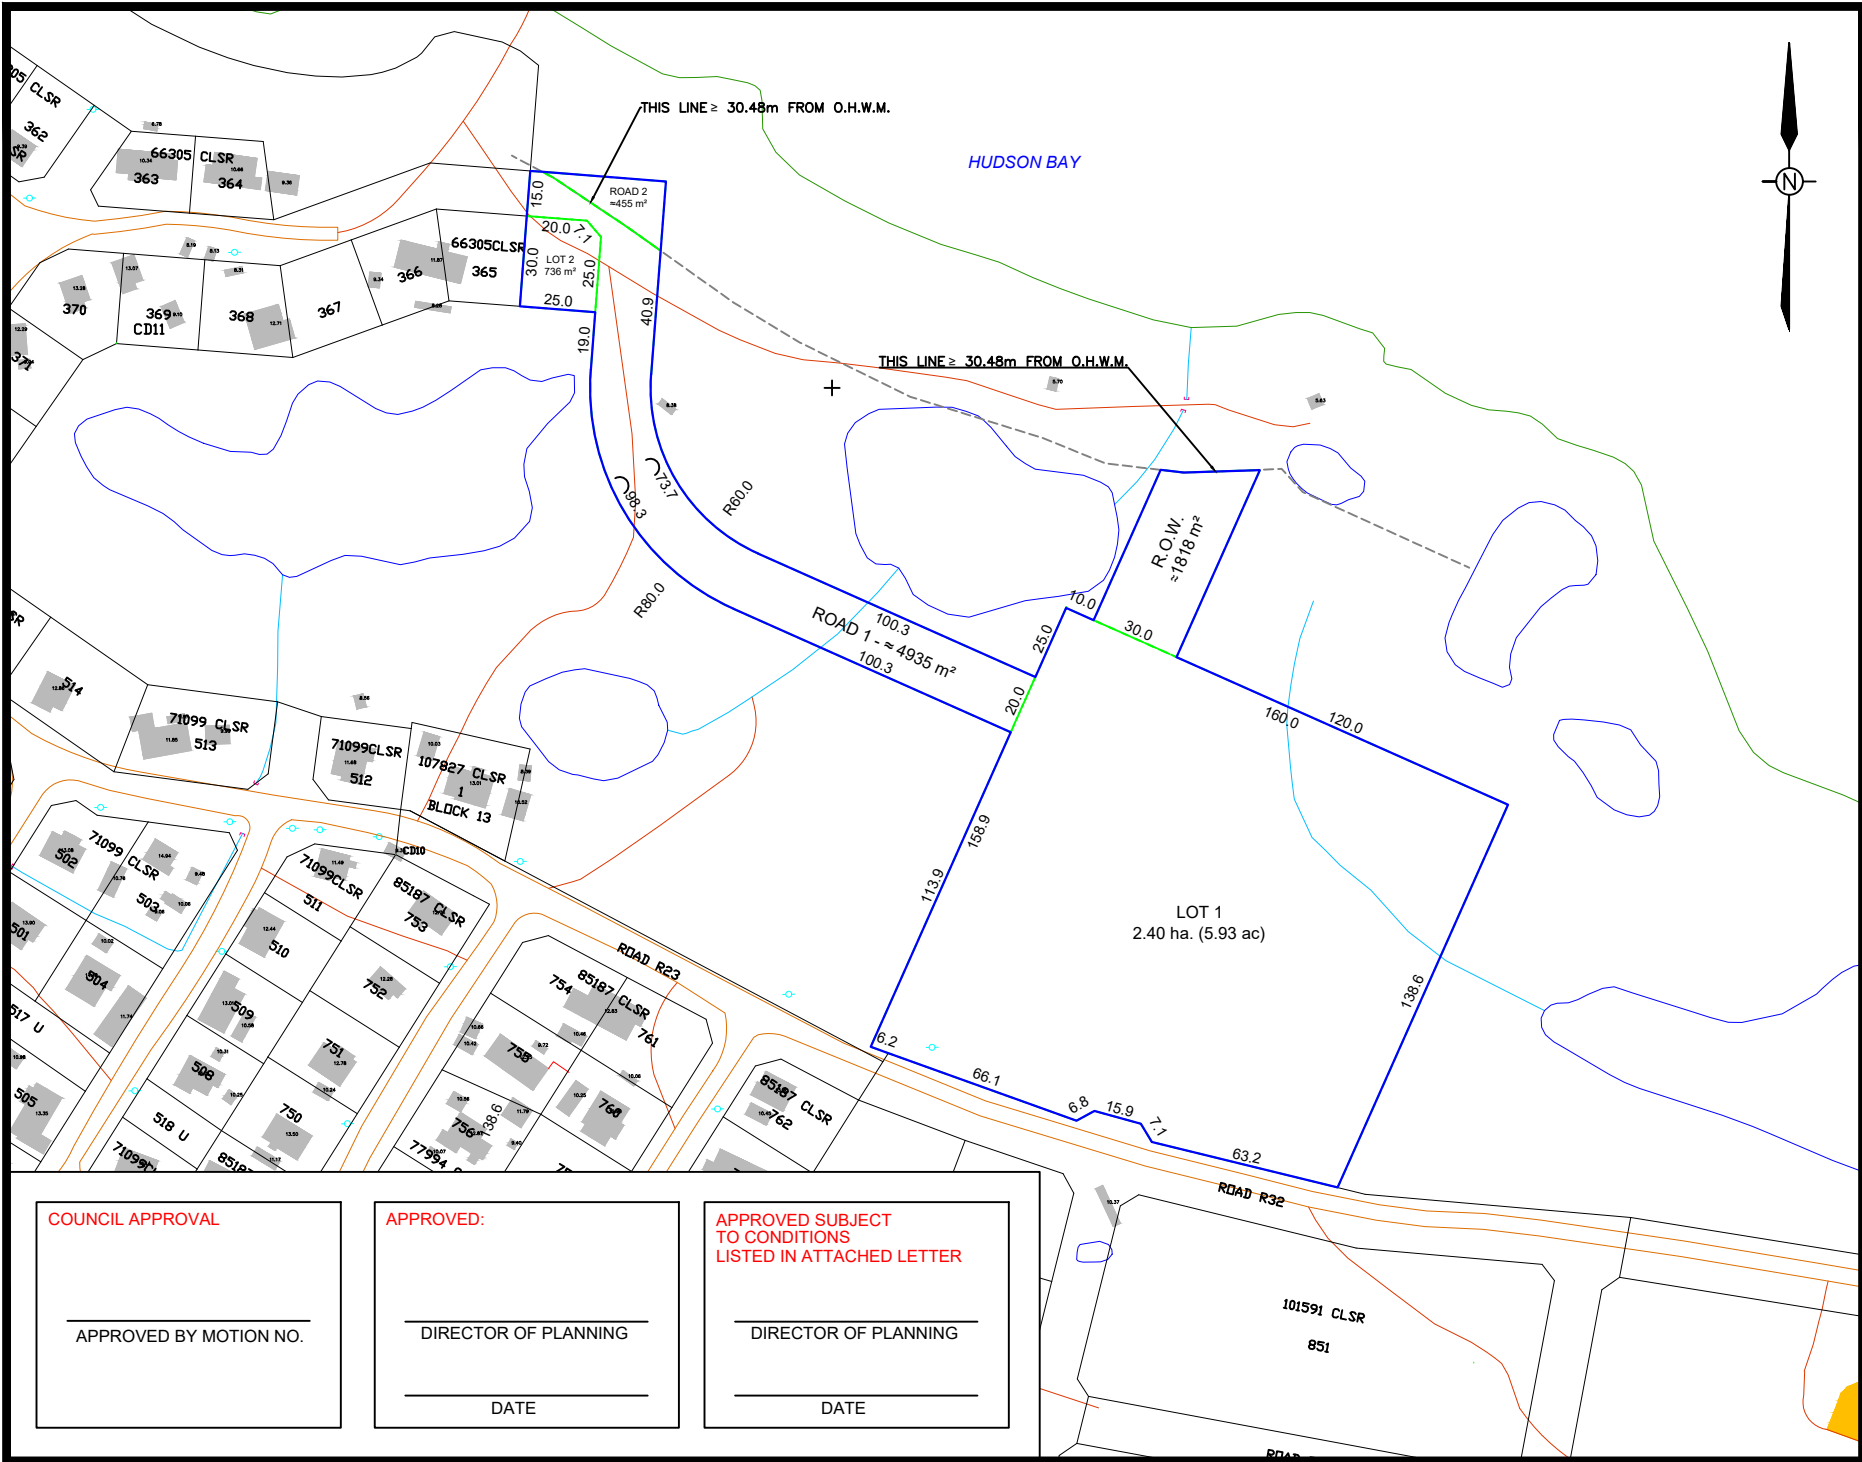

LEGEND

- EXISTING LEGAL SURVEY _____
- SURVEY BOUNDARY —————
- LINES TO BE SURVEYED - - - - -
- LINES TO BE REMOVED // ——— //

**SKETCH SHOWING
PROPOSED SUBDIVISION
ARVIAT TANK FARM**

NOTE:

- SURVEY CONSISTS OF TWO LOTS, TWO ROADS AND ONE RIGHT-OF-WAY
- SURVEY TO BE TIED TO ALL CONTROL POINTS IN THE VICINITY
- TIES ARE REQUIRED TO ALL BUILDINGS AND IMPROVEMENTS, INCLUDING ROADS, LAKES, AND PONDS
- LANDS INVOLVED IN SURVEY ARE UNTITLED MUNICIPAL AND COMMISSIONERS LANDS
- ALL SPLAYS ARE 5m
- FIT TO EXISTING ROADS

DATE: MAY 9, 2022

SCALE 1:2,500

COUNCIL APPROVAL

APPROVED BY MOTION NO.

APPROVED:

DIRECTOR OF PLANNING

DATE

APPROVED SUBJECT
TO CONDITIONS
LISTED IN ATTACHED LETTER

DIRECTOR OF PLANNING

DATE

GN-CGS (OFB)

INITIALS

ARVT-300(40-2)22-002

SKETCH NUMBER