


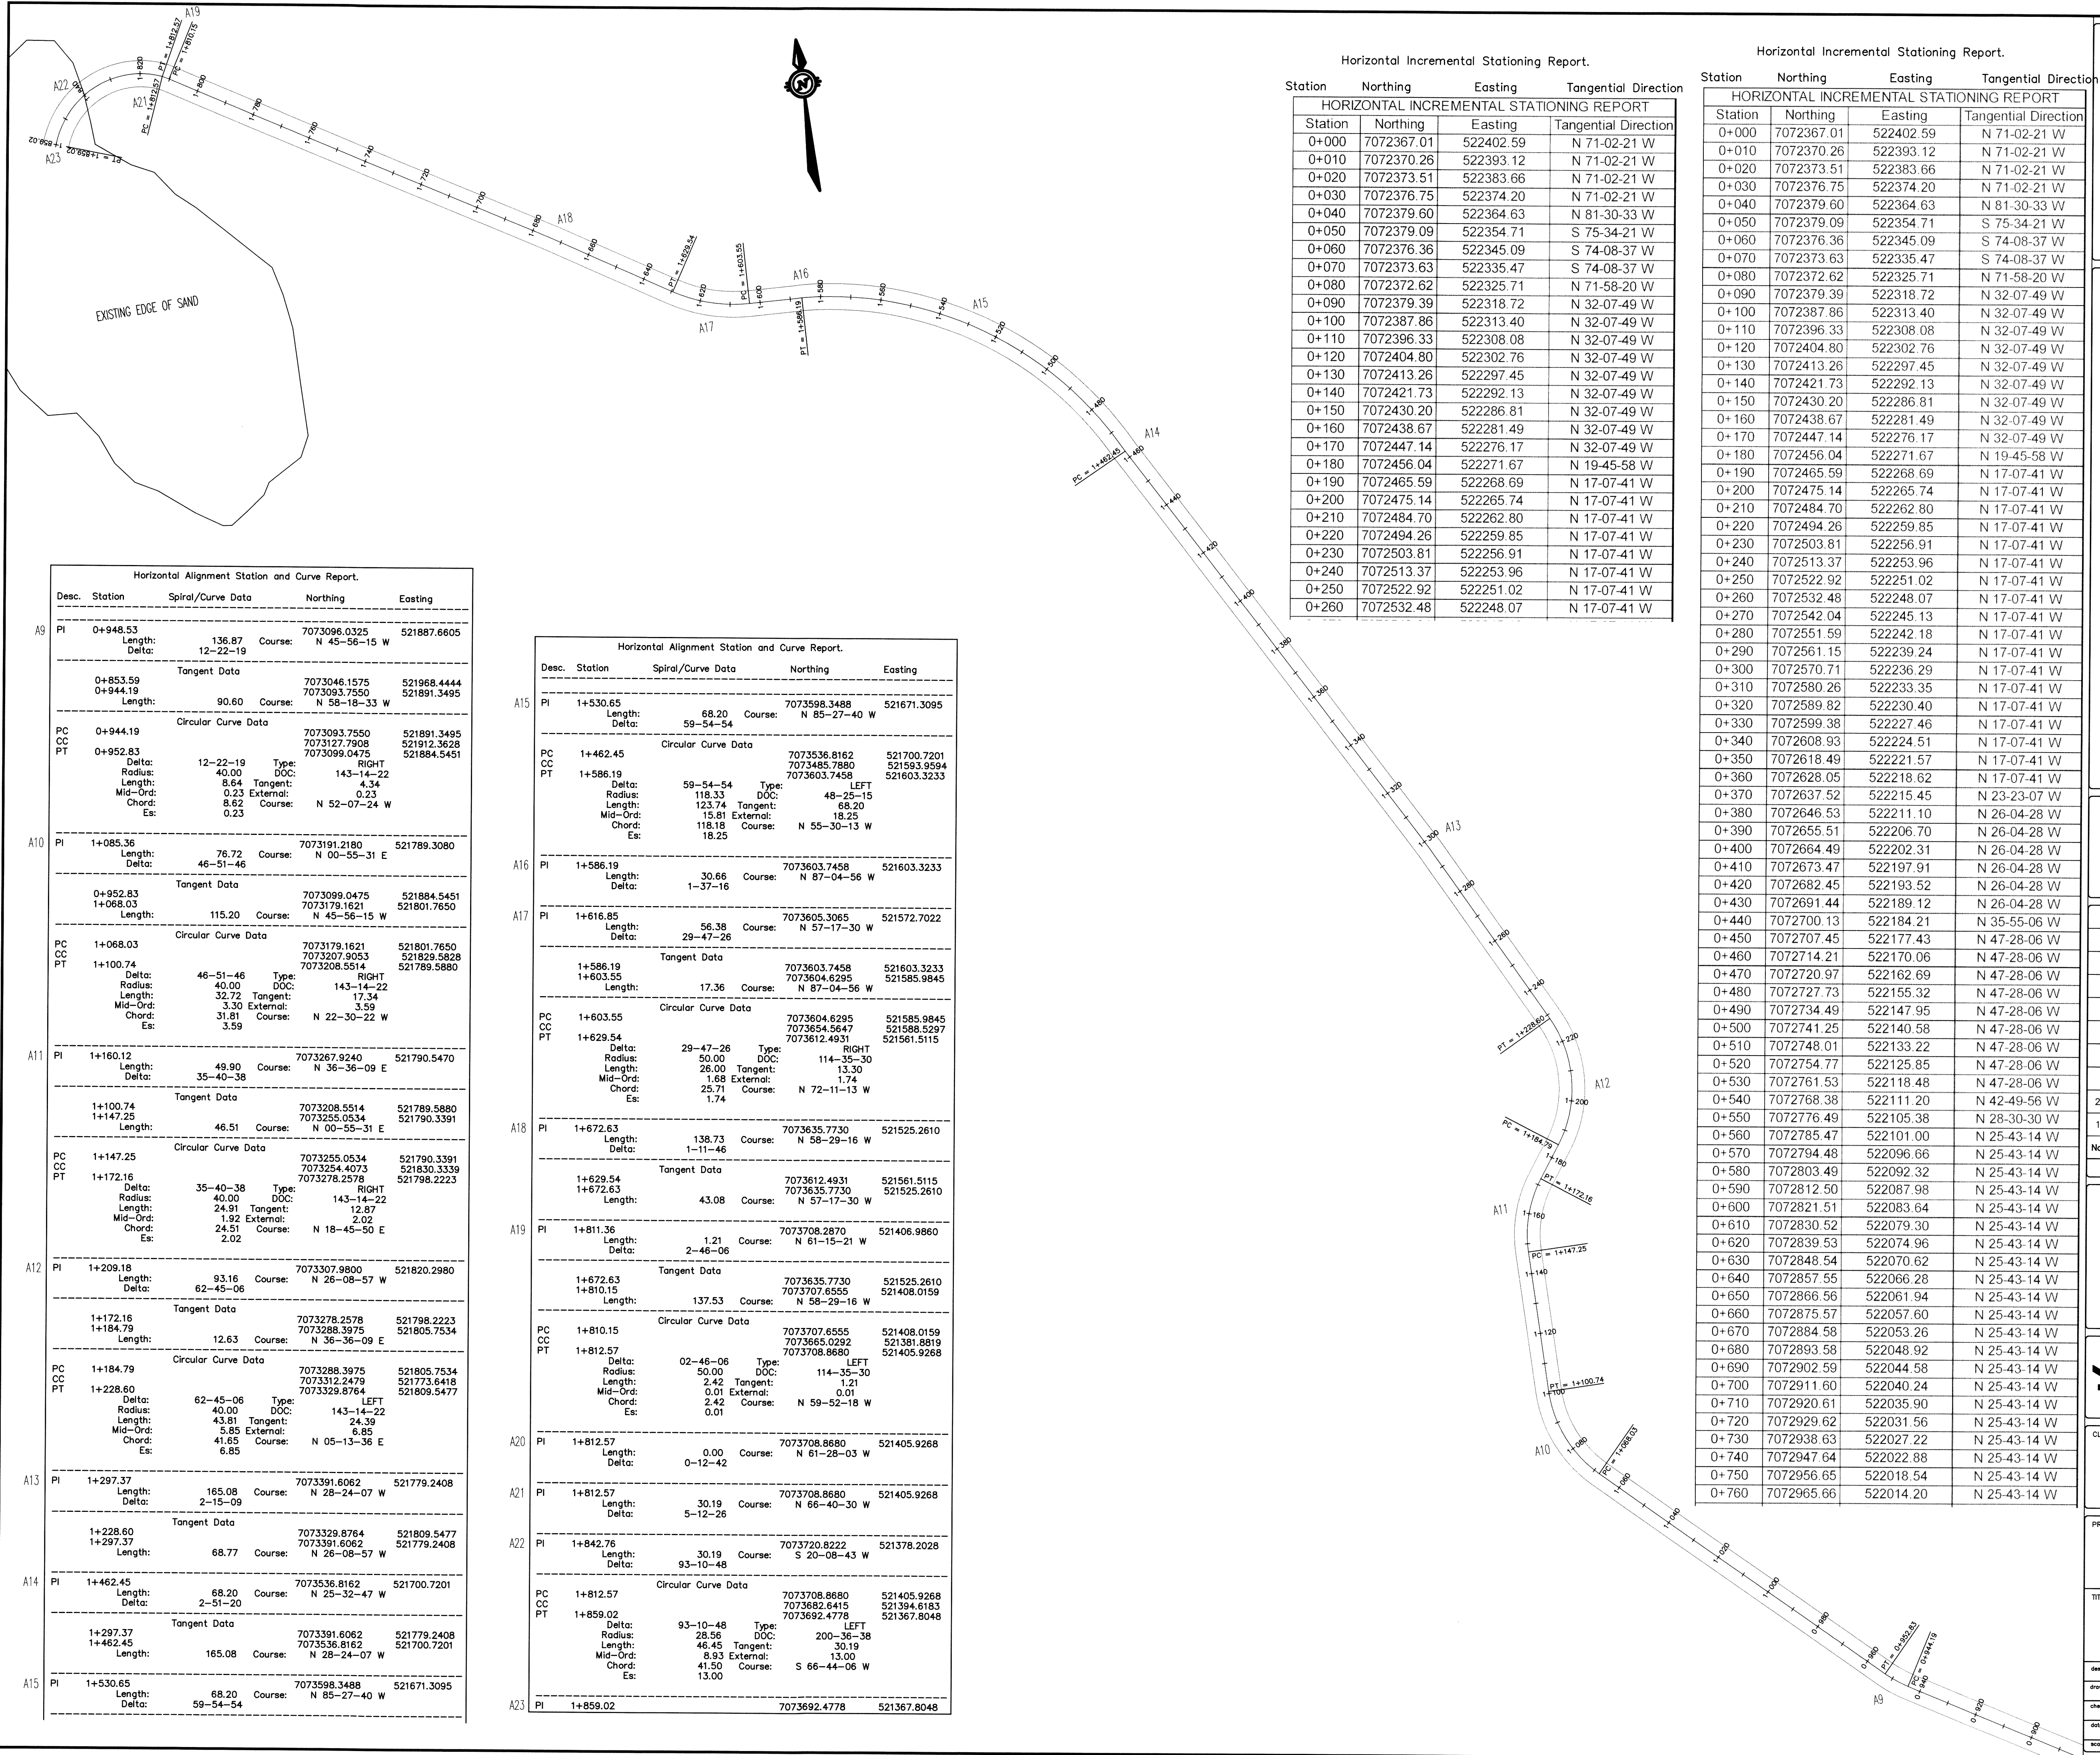

Horizontal Incremental Stationing Report.			
Station	Northing	Easting	Tangential Direction
HORIZONTAL INCREMENTAL STATIONING REPORT			
Station	Northing	Easting	Tangential Direction
0+000	7072367.01	522402.59	N 71-02-21 W
0+010	7072370.26	522393.12	N 71-02-21 W
0+020	7072373.51	522383.66	N 71-02-21 W
0+030	7072376.75	522374.20	N 71-02-21 W
0+040	7072379.60	522364.63	N 81-30-33 W
0+050	7072379.09	522354.71	S 75-34-21 W
0+060	7072376.36	522345.09	S 74-08-37 W
0+070	7072373.63	522335.47	S 74-08-37 W
0+080	7072372.62	522325.71	N 71-58-20 W
0+090	7072379.39	522318.72	N 32-07-49 W
0+100	7072387.86	522313.40	N 32-07-49 W
0+110	7072396.33	522308.08	N 32-07-49 W
0+120	7072404.80	522302.76	N 32-07-49 W
0+130	7072413.26	522297.45	N 32-07-49 W
0+140	7072421.73	522292.13	N 32-07-49 W
0+150	7072430.20	522286.81	N 32-07-49 W
0+160	7072438.67	522281.49	N 32-07-49 W
0+170	7072447.14	522276.17	N 32-07-49 W
0+180	7072456.04	522271.67	N 19-45-58 W
0+190	7072465.59	522268.69	N 17-07-41 W
0+200	7072475.14	522265.74	N 17-07-41 W
0+210	7072484.70	522262.80	N 17-07-41 W
0+220	7072494.26	522259.85	N 17-07-41 W
0+230	7072503.81	522256.91	N 17-07-41 W
0+240	7072513.37	522253.96	N 17-07-41 W
0+250	7072522.92	522251.02	N 17-07-41 W
0+260	7072532.48	522248.07	N 17-07-41 W

Horizontal Incremental Stationing Report.			
Station	Northing	Easting	Tangential Direction
HORIZONTAL INCREMENTAL STATIONING REPORT			
Station	Northing	Easting	Tangential Direction
0+000	7072367.01	522402.59	N 71-02-21 W
0+010	7072370.26	522393.12	N 71-02-21 W
0+020	7072373.51	522383.66	N 71-02-21 W
0+030	7072376.75	522374.20	N 71-02-21 W
0+040	7072379.60	522364.63	N 81-30-33 W
0+050	7072379.09	522354.71	S 75-34-21 W
0+060	7072376.36	522345.09	S 74-08-37 W
0+070	7072373.63	522335.47	S 74-08-37 W
0+080	7072372.62	522325.71	N 71-58-20 W
0+090	7072379.39	522318.72	N 32-07-49 W
0+100	7072387.86	522313.40	N 32-07-49 W
0+110	7072396.33	522308.08	N 32-07-49 W
0+120	7072404.80	522302.76	N 32-07-49 W
0+130	7072413.26	522297.45	N 32-07-49 W
0+140	7072421.73	522292.13	N 32-07-49 W
0+150	7072430.20	522286.81	N 32-07-49 W
0+160	7072438.67	522281.49	N 32-07-49 W
0+170	7072447.14	522276.17	N 32-07-49 W
0+180	7072456.04	522271.67	N 19-45-58 W
0+190	7072465.59	522268.69	N 17-07-41 W
0+200	7072475.14	522265.74	N 17-07-41 W
0+210	7072484.70	522262.80	N 17-07-41 W
0+220	7072494.26	522259.85	N 17-07-41 W
0+230	7072503.81	522256.91	N 17-07-41 W
0+240	7072513.37	522253.96	N 17-07-41 W
0+250	7072522.92	522251.02	N 17-07-41 W
0+260	7072532.48	522248.07	N 17-07-41 W
0+270	7072542.04	522245.13	N 17-07-41 W
0+280	7072551.59	522242.18	N 17-07-41 W
0+290	7072561.15	522239.24	N 17-07-41 W
0+300	7072570.71	522236.29	N 17-07-41 W
0+310	7072580.26	522233.35	N 17-07-41 W
0+320	7072589.82	522230.40	N 17-07-41 W
0+330	7072599.38	522227.46	N 17-07-41 W
0+340	7072608.93	522224.51	N 17-07-41 W
0+350	7072618.49	522221.57	N 17-07-41 W
0+360	7072628.05	522218.62	N 17-07-41 W
0+370	7072637.52	522215.65	N 23-23-07 W
0+380	7072646.53	522211.10	N 26-04-28 W
0+390	7072655.51	522206.70	N 26-04-28 W
0+400	7072664.49	522202.31	N 26-04-28 W
0+410	7072673.47	522197.91	N 26-04-28 W
0+420	7072682.45	522193.52	N 26-04-28 W
0+430	7072691.44	522189.12	N 26-04-28 W
0+440	7072700.13	522184.21	N 35-55-06 W
0+450	7072707.45	522177.43	N 47-28-06 W
0+460	7072714.21	522170.06	N 47-28-06 W
0+470	7072720.97	522162.69	N 47-28-06 W
0+480	7072727.73	522155.32	N 47-28-06 W
0+490	7072734.49	522147.95	N 47-28-06 W
0+500	7072741.25	522140.58	N 47-28-06 W
0+510	7072748.01	522133.22	N 47-28-06 W
0+520	7072754.77	522125.85	N 47-28-06 W
0+530	7072761.53	522118.48	N 47-28-06 W
0+540	7072768.38	522111.20	N 42-49-56 W
0+550	7072776.49	522105.38	N 28-30-30 W
0+560	7072785.47	522101.00	N 25-43-14 W
0+570	7072794.48	522096.66	N 25-43-14 W
0+580	7072803.49	522092.32	N 25-43-14 W
0+590	7072812.50	522087.98	N 25-43-14 W
0+600	7072821.51	522083.64	N 25-43-14 W
0+610	7072830.52	522079.30	N 25-43-14 W
0+620	7072839.53	522074.96	N 25-43-14 W
0+630	7072848.54	522070.62	N 25-43-14 W
0+640	7072857.55	522066.28	N 25-43-14 W
0+650	7072866.56	522061.94	N 25-43-14 W
0+660	7072875.57	522057.60	N 25-43-14 W
0+670	7072884.58	522053.26	N 25-43-14 W
0+680	7072893.58	522048.92	N 25-43-14 W
0+690	7072902.59	522044.58	N 25-43-14 W
0+700	7072911.60	522040.24	N 25-43-14 W
0+710	7072920.61	522035.90	N 25-43-14 W
0+720	7072929.62	522031.56	N 25-43-14 W
0+730	7072938.63	522027.22	N 25-43-14 W
0+740	7072947.64	522022.88	N 25-43-14 W
0+750	7072956.65	522018.54	N 25-43-14 W
0+760	7072965.66	522014.20	N 25-43-14 W

LEGEND

PERMIT OF PRACTICE
TROW ASSOCIATES INC.
Signature: *[Signature]*
Date: *June 18/07*
PERMIT NUMBER: P184
The Association of Professional Engineers
Geologists and Geophysicists of the NWT/NU

No.	DESCRIPTION	DATE	BY	APP'D
2	ISSUED FOR CONSTRUCTION	18/06/07	M.M.R.	A.B.Z.
1	ISSUED FOR TENDER	04/04/07	M.M.R.	A.B.Z.

REVISIONS

REGISTERED PROFESSIONAL ENGINEER
S.L. BURDEN
L.I.C.E.N.S.E.E.
N.W.T.

REGISTERED PROFESSIONAL GEOLOGIST
A.R. ABOZARAD
L.I.C.E.N.S.E.E.
N.W.T./N.U.

Trow Associates Inc.
P.O. Box 6
Iqaluit, Nunavut X0A 0H0
Tel: (867) 979-5914
Fax: (867) 979-0347

CITY OF IQALUIT

PROJECT
ROAD TO GRAVEL SOURCE

TITLE
LAYOUT PLAN

design by	A.B.Z.	project no.	OTCD18672
drawn by	A.B.Z.	drawing no.	LA2
checked by	S.L.B.		
date	04/04/07		
scale	HORIZ 1:1000		