


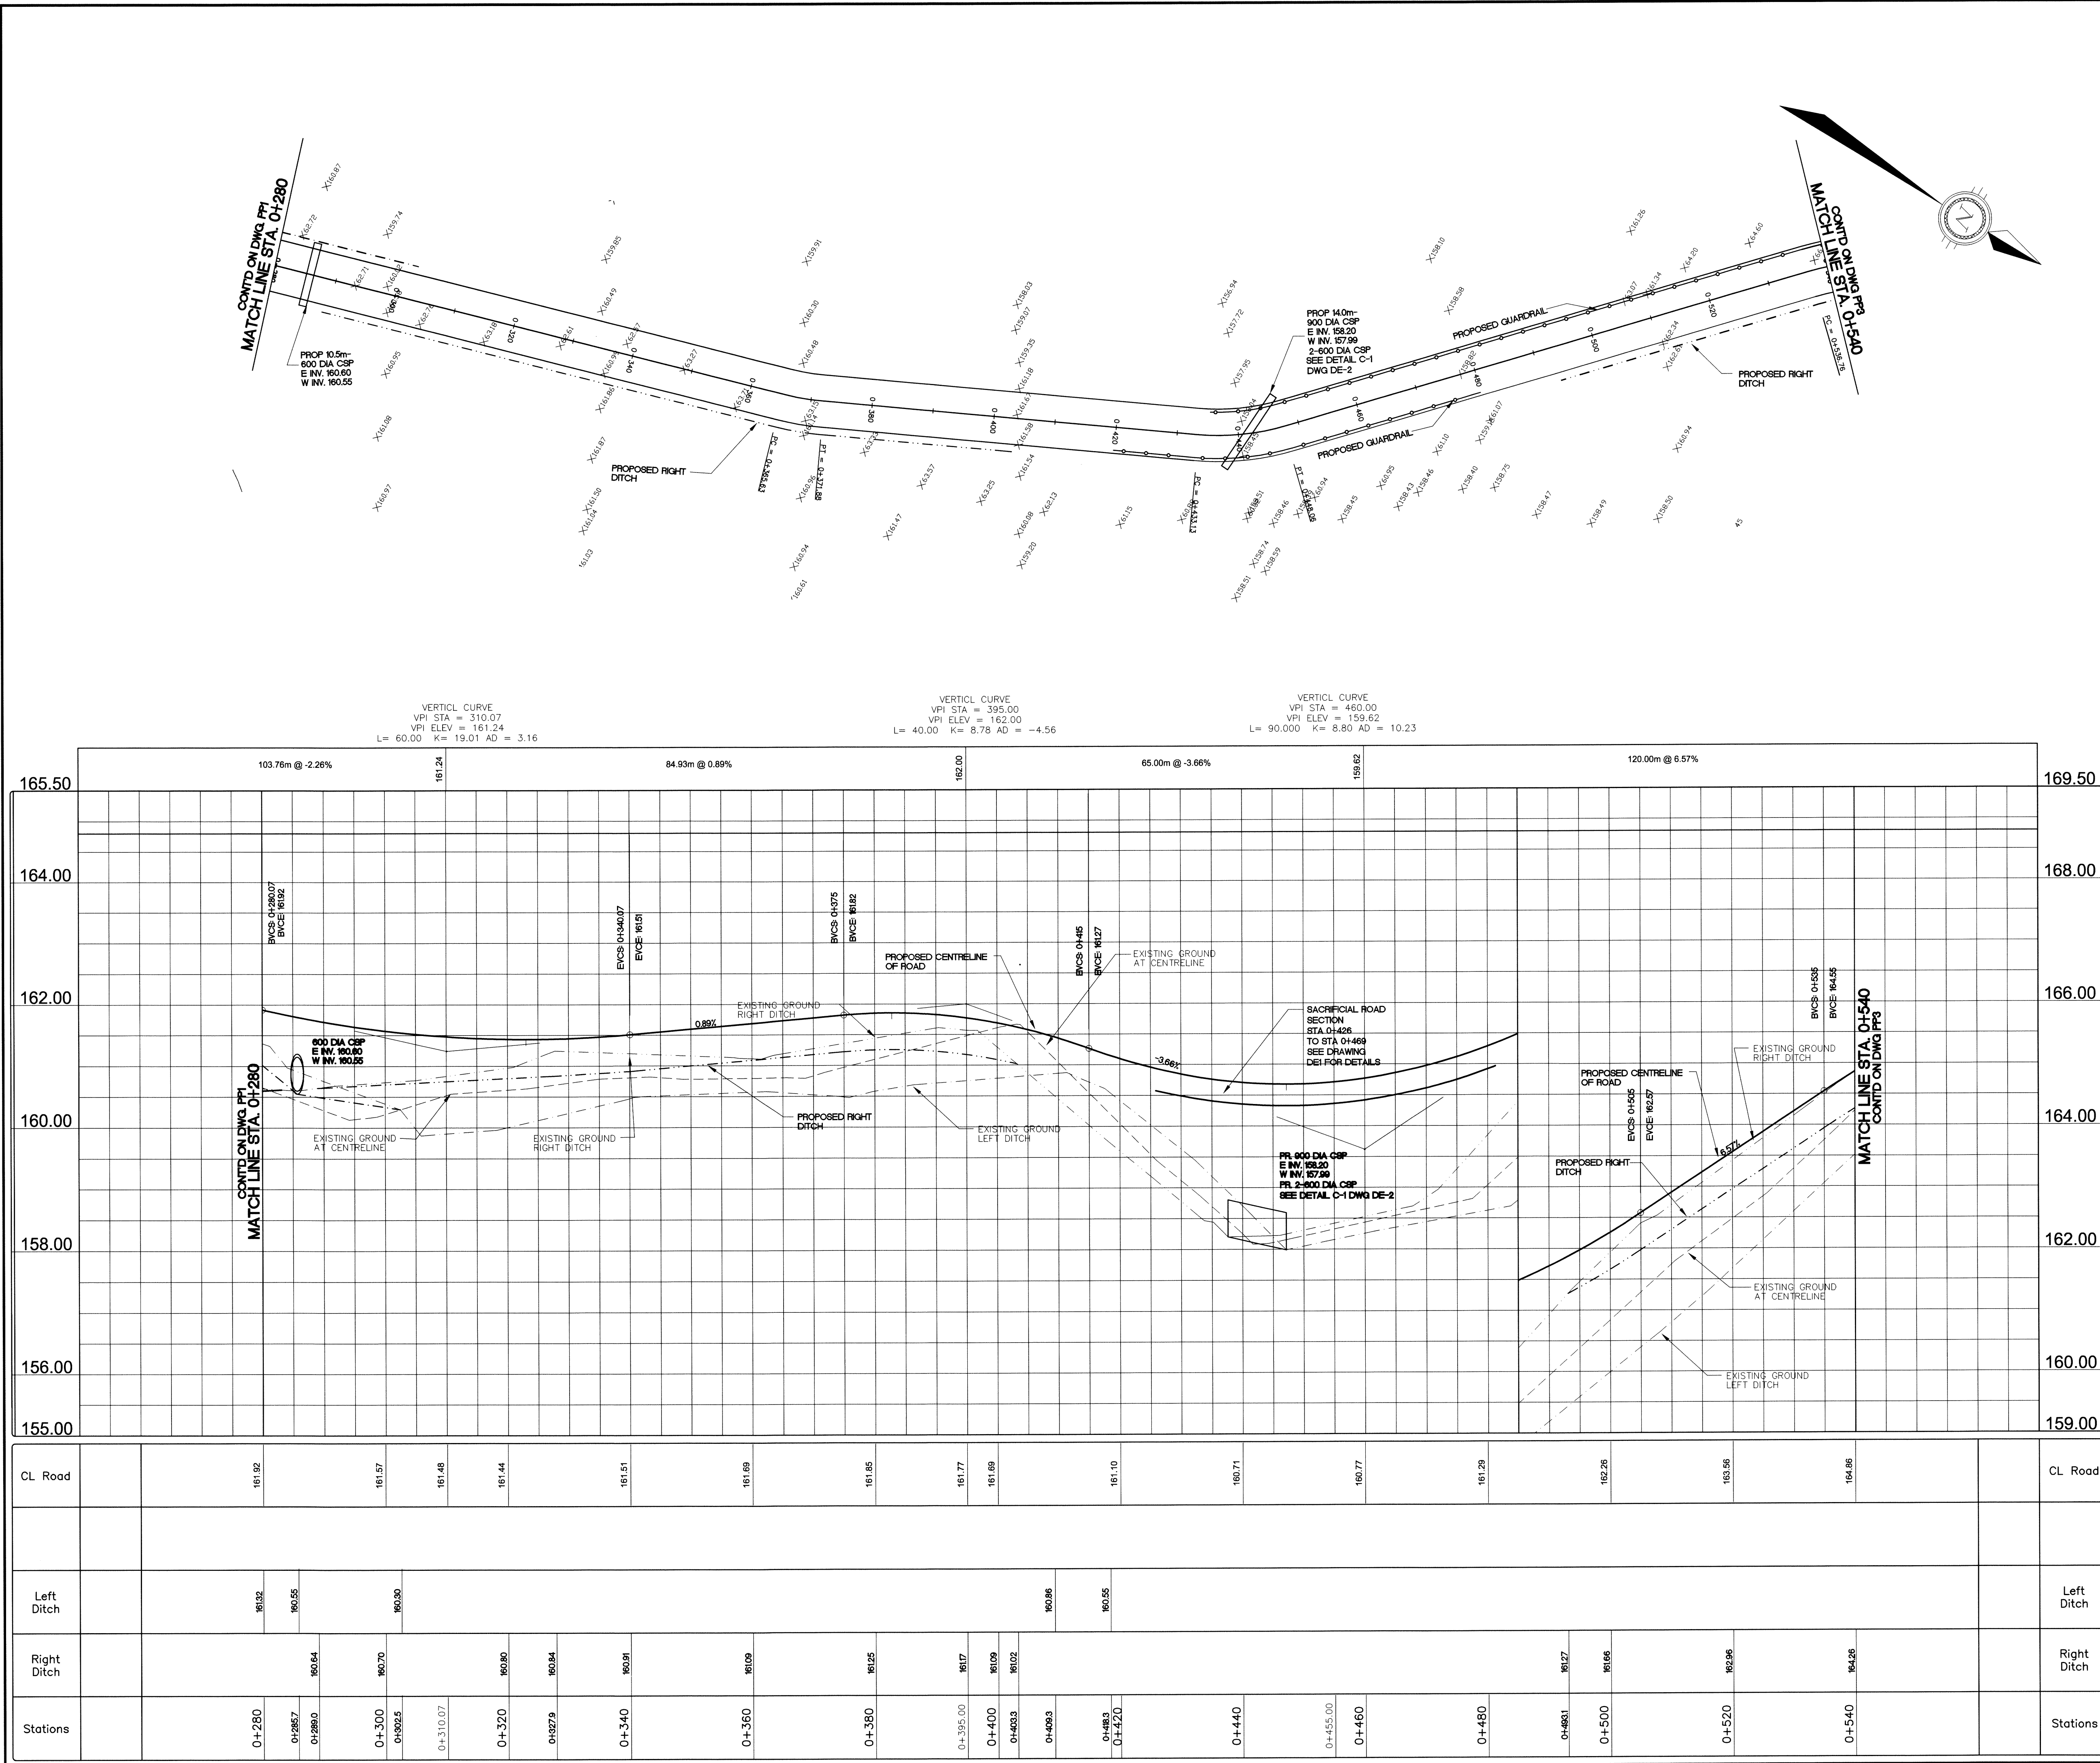

KEY PLAN

LEGEND

- EXISTING GRADE
- EXISTING GROUND AT CENTRELINE
- EXISTING GROUND LEFT DITCH
- EXISTING GROUND RIGHT DITCH
- PROPOSED CENTRELINE OF ROAD
- PROPOSED LEFT DITCH
- PROPOSED RIGHT DITCH
- PROPOSED GUARDRAIL
- PROPOSED CULVERT

PERMIT OF PRACTICE
TROW ASSOCIATES INC.

Signature: *[Signature]*
Date: *June 18/07*

PERMIT NUMBER: P184
The Association of Professional Engineers
Geologists and Geophysicists of the NWT/NU

BENCH MARK

BM 1 ELEV. = 000.00

DESCRIPTION HERE

No.	DESCRIPTION	DATE	BY	APP'D
2	ISSUED FOR CONSTRUCTION	18/06/07	MMR	SLB
1	ISSUED FOR TENDER	04/04/07	MMR	SLB

REVISIONS

Trow Associates Inc.

154 Colonnade Road South
Ottawa, Ont. K2E 7J5

Tel: (613) 225-9940
Fax: (613) 225-7337

CLIENT

CITY OF IQALUIT

PROJECT

PROPOSED ROAD
TO GRAVEL SOURCE

TITLE

PLAN & PROFILE
STA. 0+280 TO STA. 0+540

design by	A.Z.A.	project no.	OTCD18672A
drawn by	M.M.R.	drawing no.	PP2
checked by	S.L.B.		
date	23/01/07		
scale	HORIZ 1:500 VERT 1:50		