
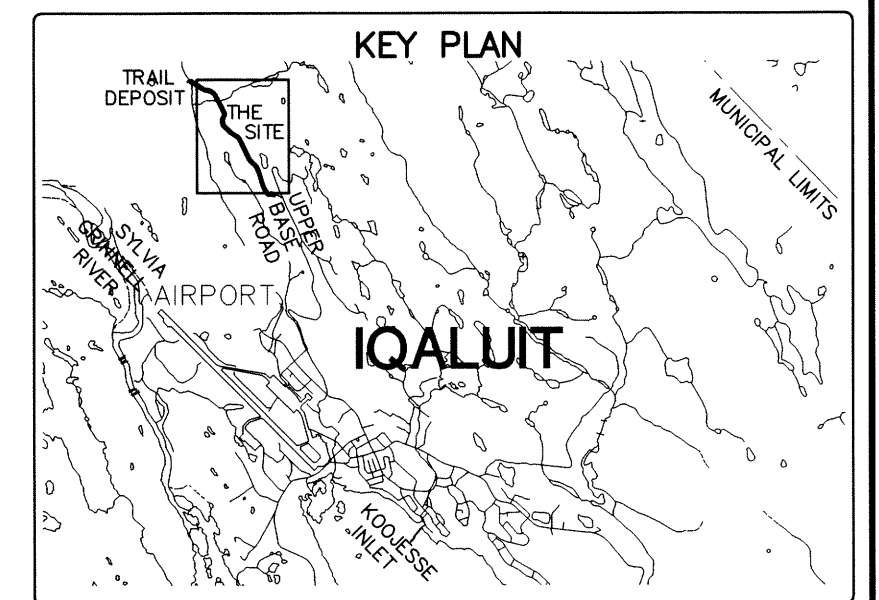


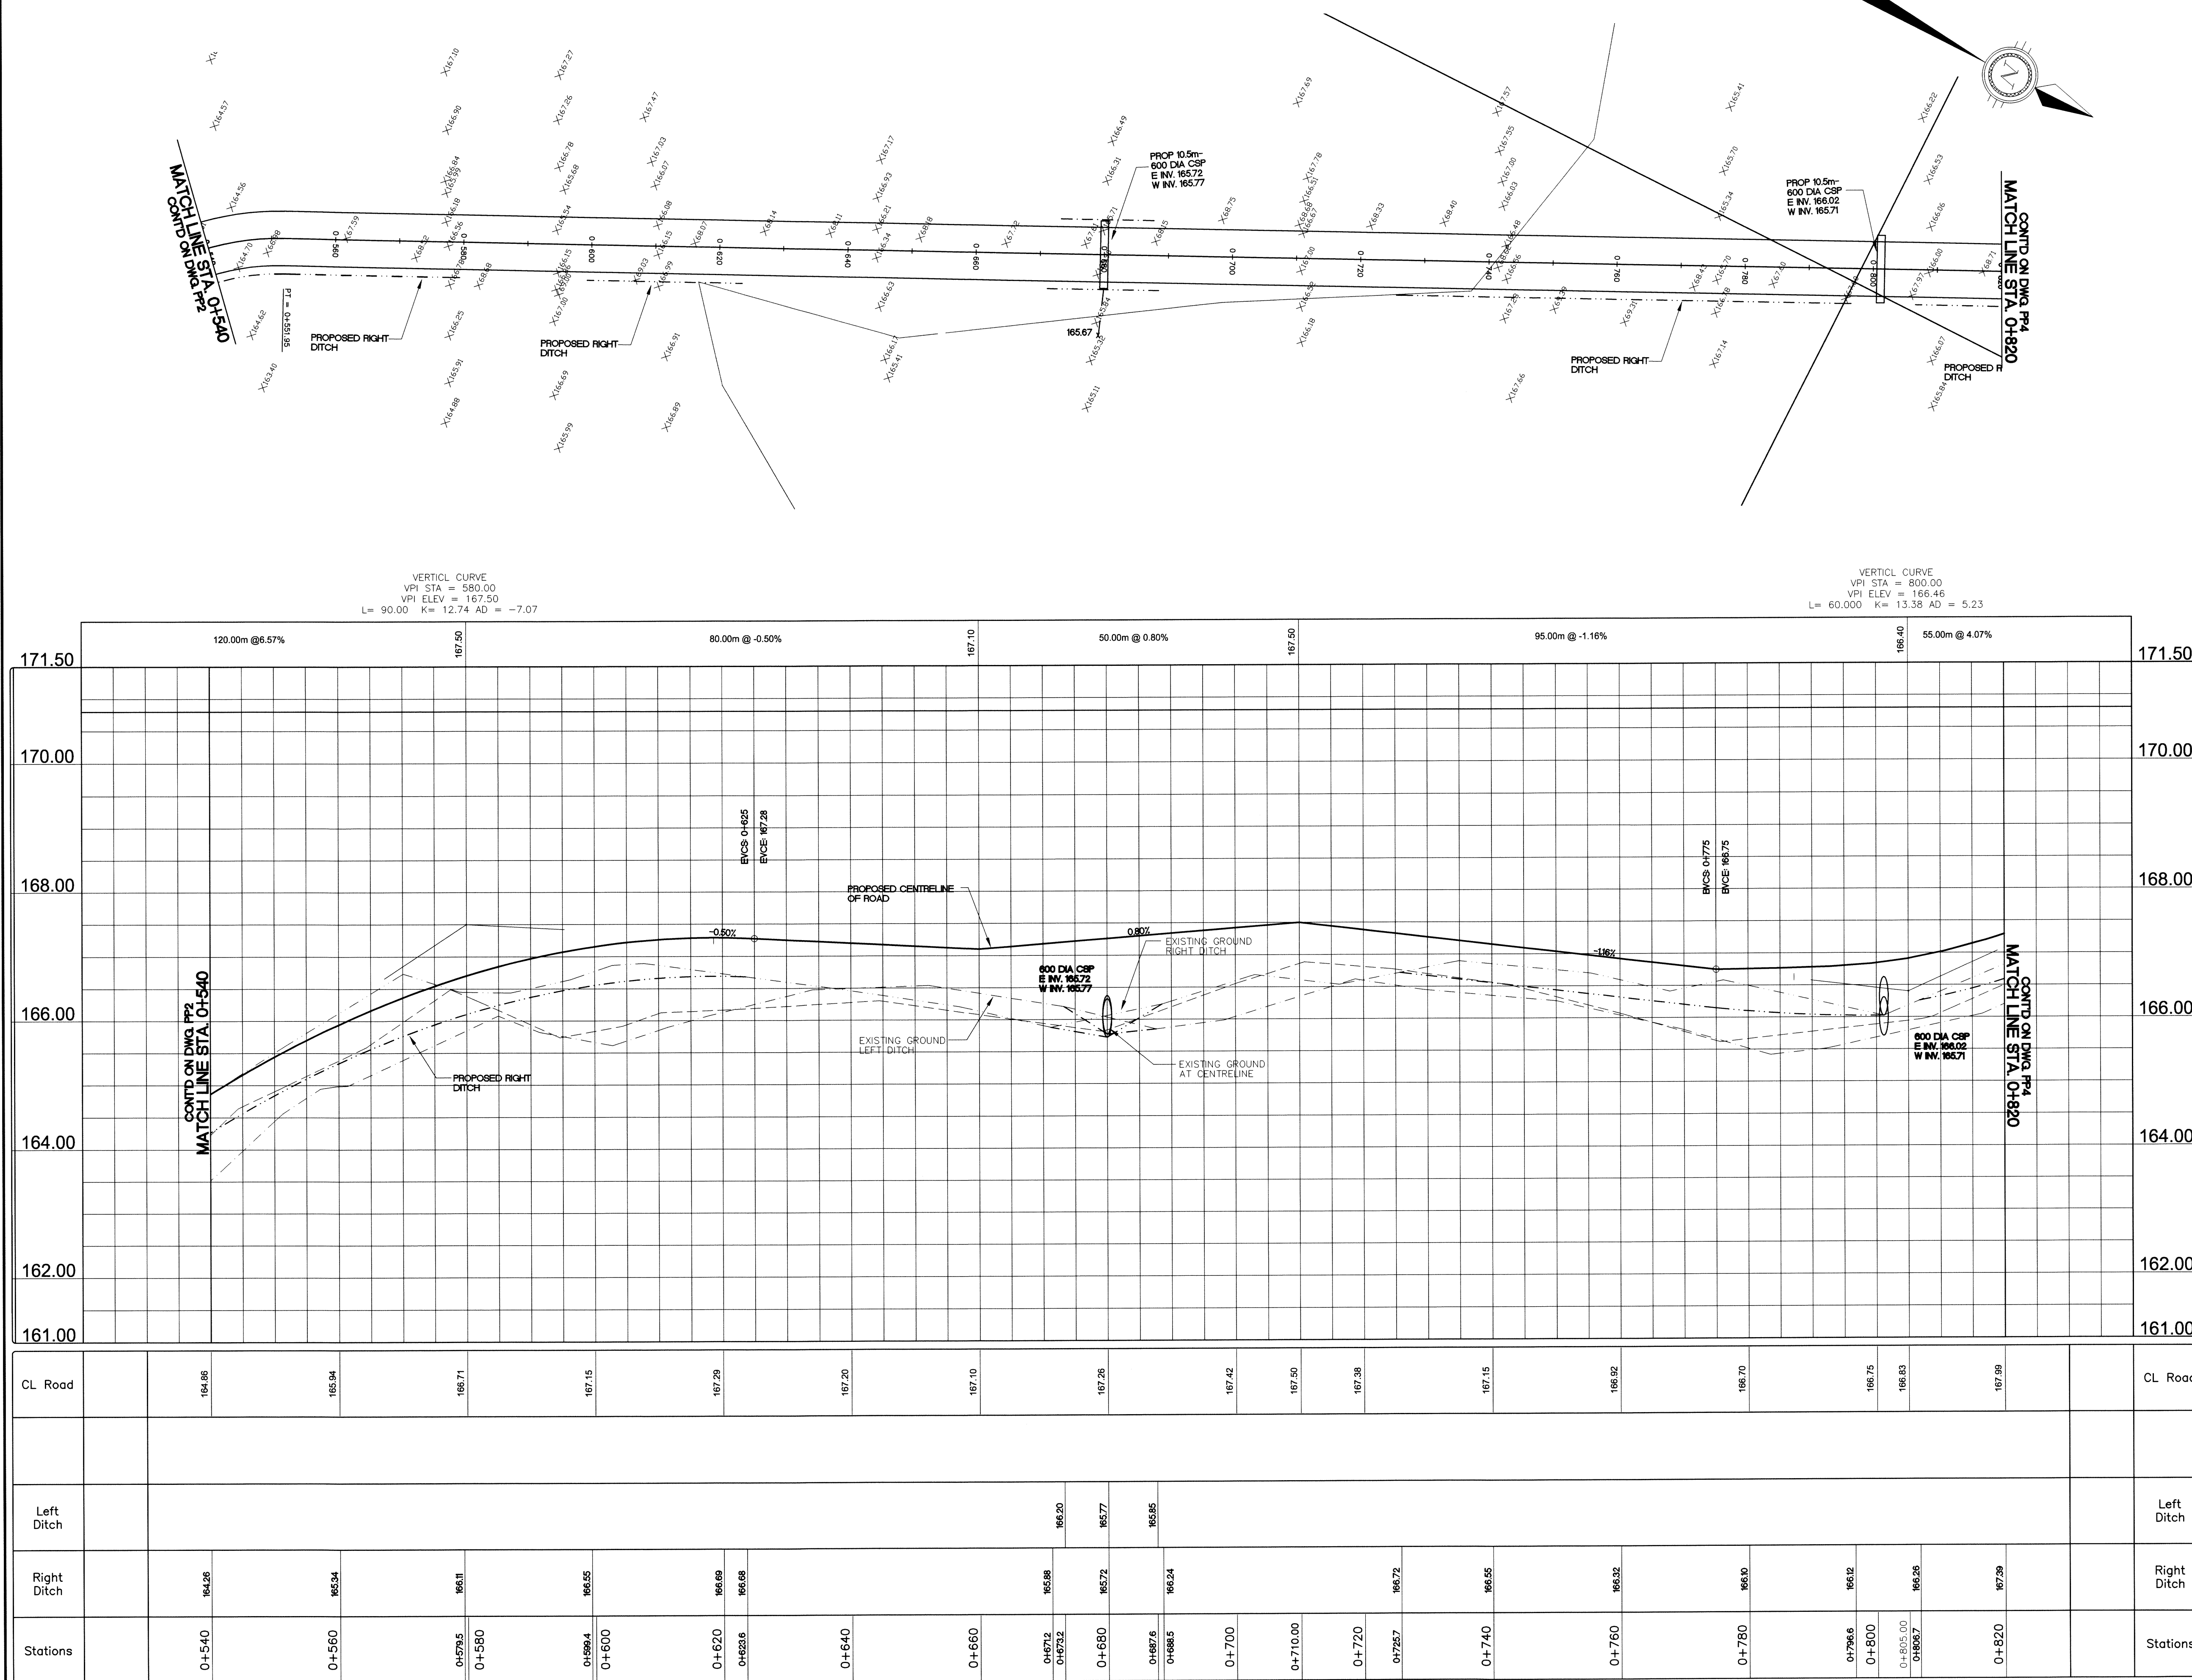

x 178.25	EXISTING GRADE EXISTING GROUND AT CENTRELINE EXISTING GROUND LEFT DITCH EXISTING GROUND RIGHT DITCH PROPOSED CENTRELINE OF ROAD PROPOSED LEFT DITCH PROPOSED RIGHT DITCH PROPOSED GUARDRAIL PROPOSED CULVERT
--	--

PERMIT OF PRACTICE
TROW ASSOCIATES INC.

Signature _____
Date June 18/67

PERMIT NUMBER P184
The Association of Professional Engineers
Geologists and Geophysicists of the NWT/NU

BENCH MARK

BM 1 ELEV. = 000.00

DESCRIPTION HERE

2	ISSUED FOR CONSTRUCTION	18/06/07	MMR	SLB
1	ISSUED FOR TENDER	04/04/07	MMR	SLB
No.	DESCRIPTION	DATE	BY	APP'D
R E V I S I O N S				

	
---	---

 **Trow Associates Inc.**
154 Colonnade Road South
Ottawa, Ont. K2E 7J5
Tel: (613) 225-9940
Fax: (613) 225-7337

CLIENT	
CITY OF IQALUIT	
PROJECT	
PROPOSED ROAD TO GRAVEL SOURCE	
TITLE	
PLAN & PROFILE STA. 0+540 TO STA. 0+820	
design by	A.Z.A.
drawn by	M.M.R.
checked by	S.L.B.
date	23/01/07
scale	HORIZ 1:500 VERT 1:50
project no.	OTCD18672A
drawing no.	PP3