



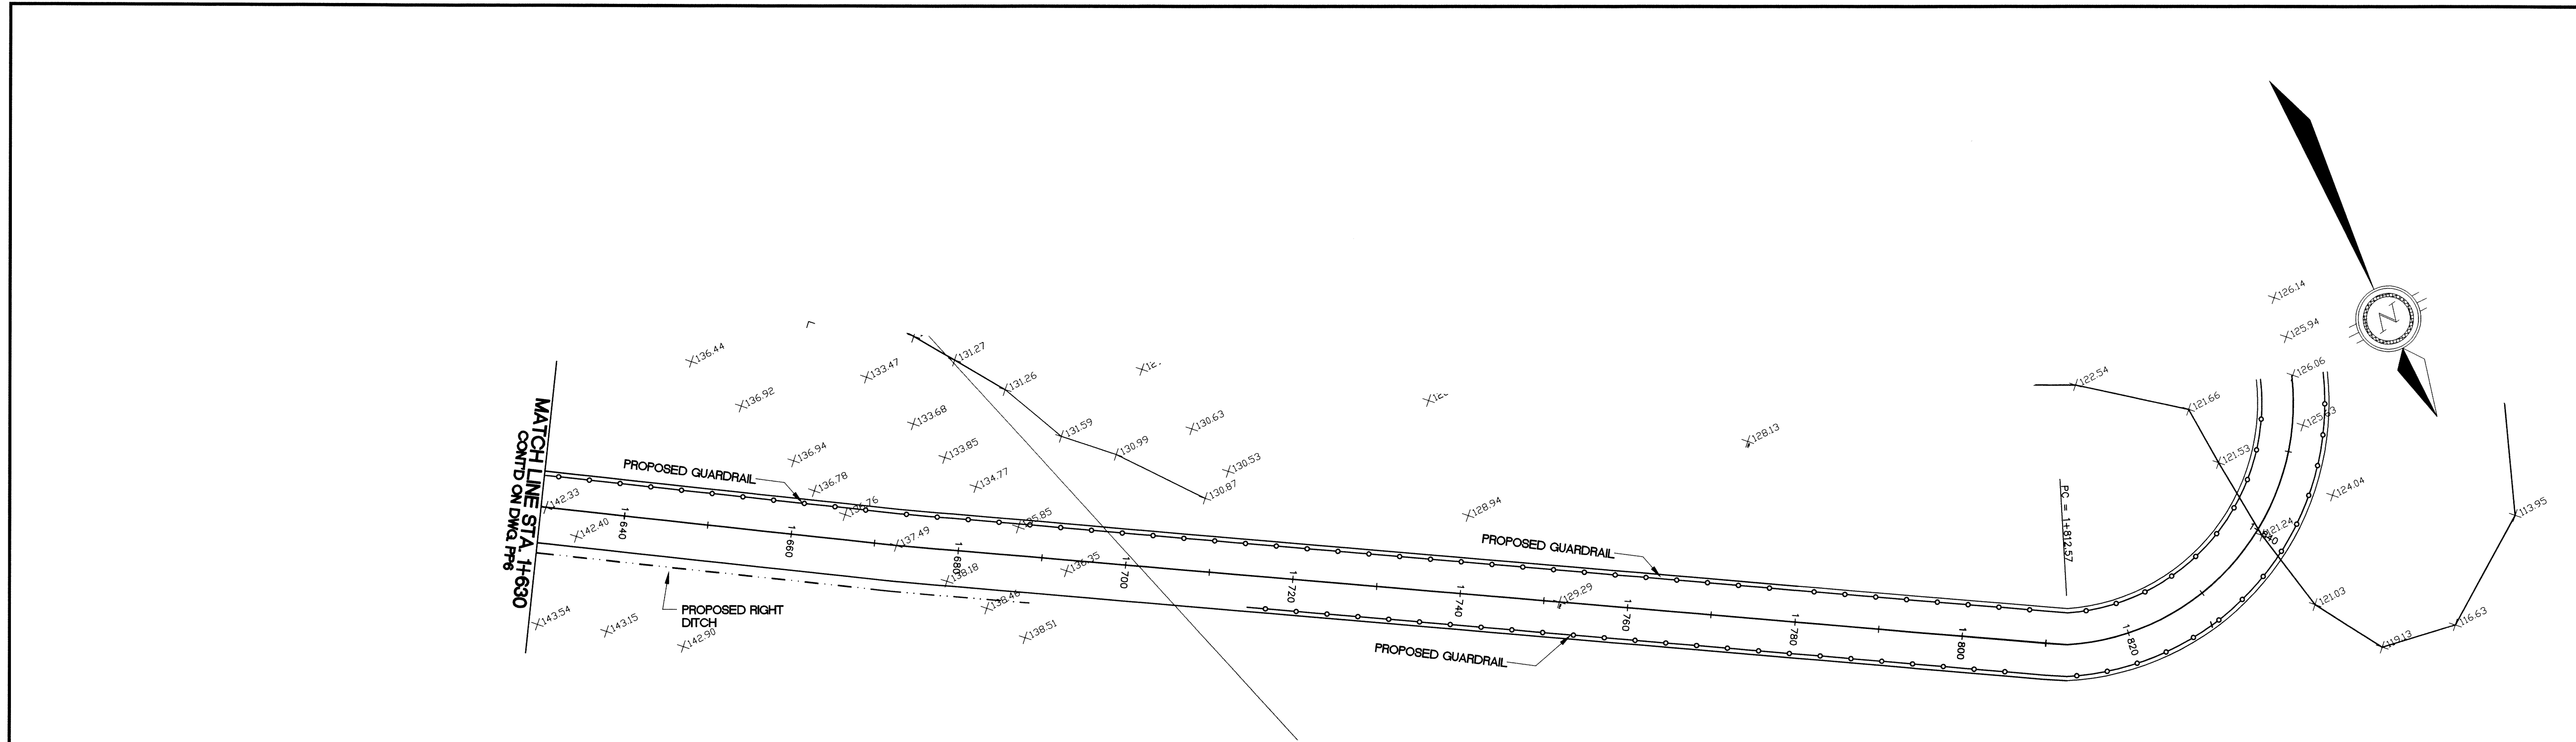

VERTICAL CURVE
VPI STA = 1844.37
VPI ELEV = 125.64
L = 40.00 K = 10.57 AD = 3.78

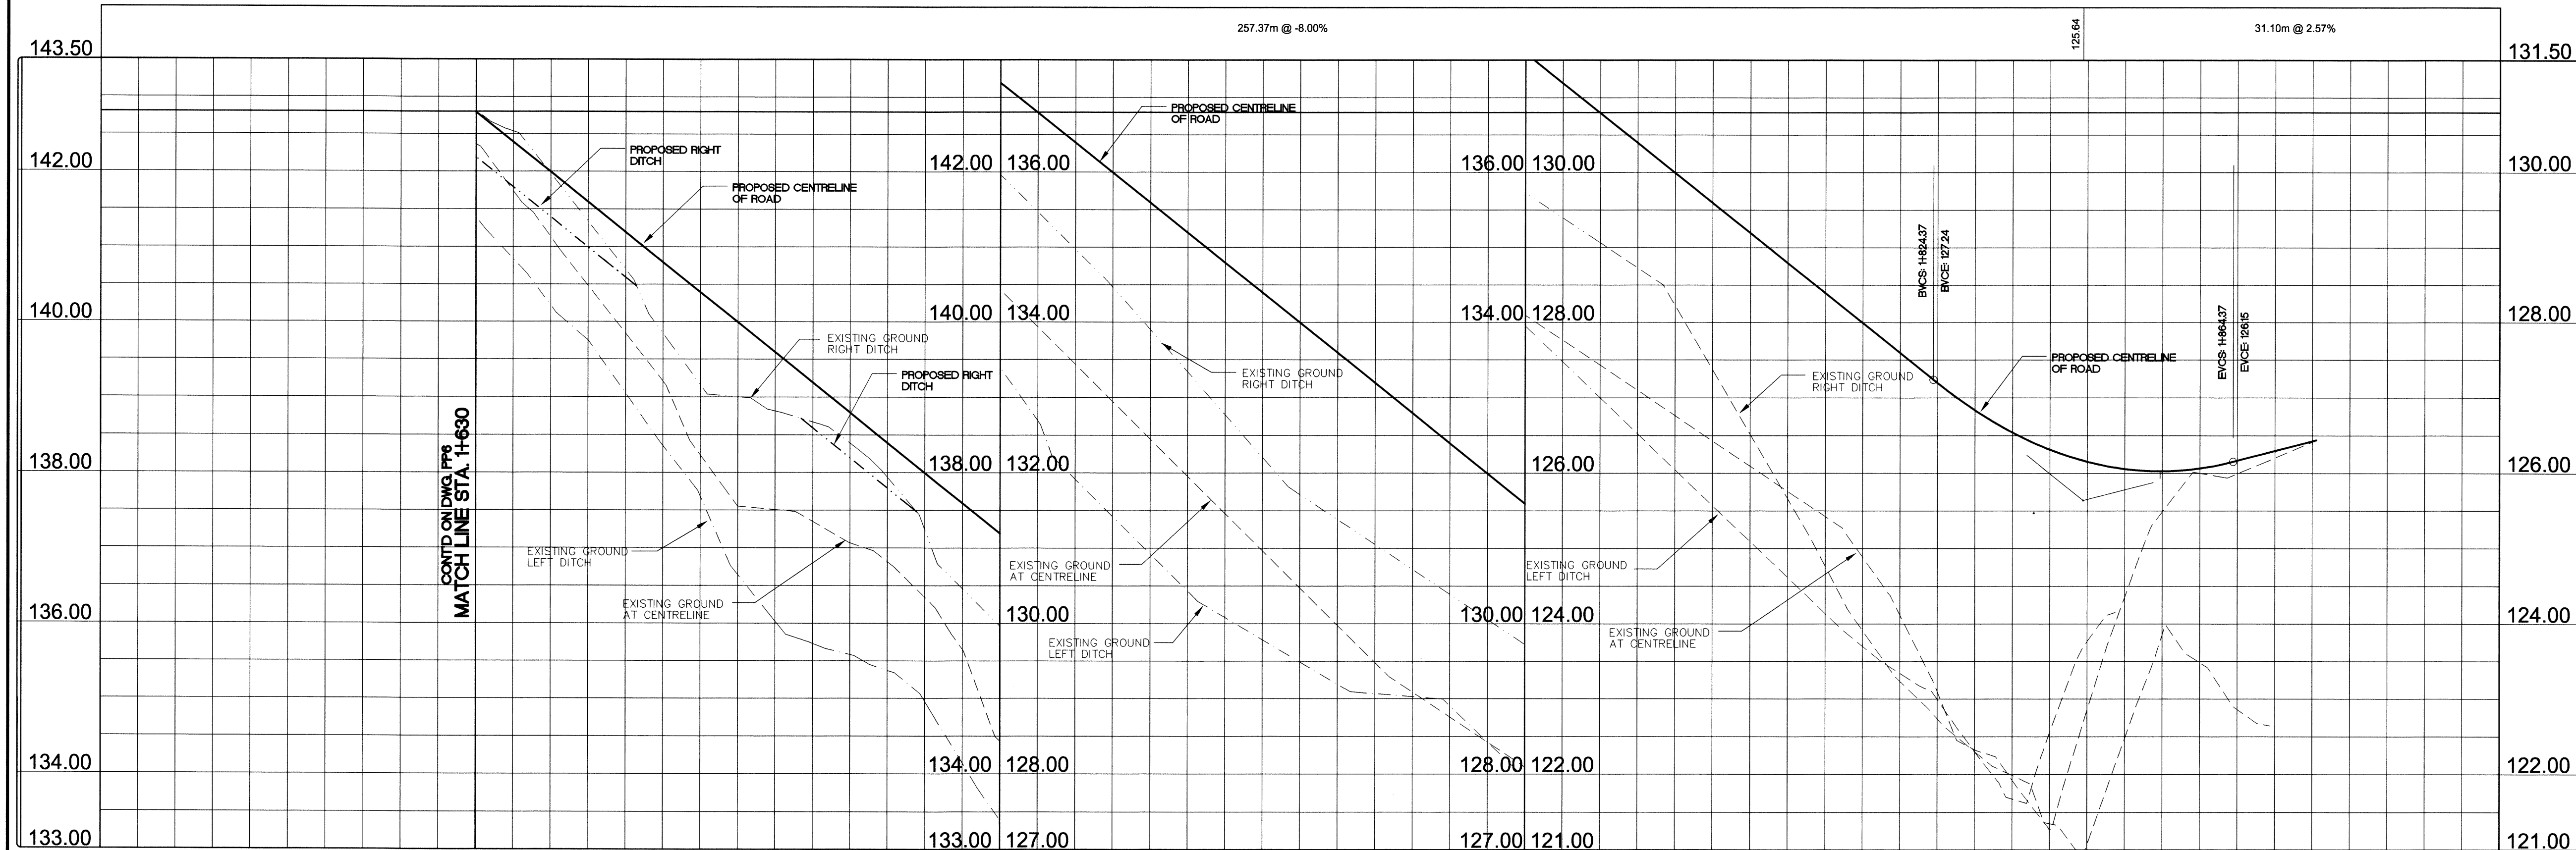

CL Road			142.79	141.99	140.39	138.79	137.19	135.59	133.99	132.39	130.79	129.19	127.59	125.91	124.31	122.71	121.11		CL Road
Left Ditch																			Left Ditch
Right Ditch			142.9	141.38	140.48	138.72	136.9	135.18	133.4	131.6	129.8	128.0	126.2	124.4	122.6	120.8	119.0		Right Ditch
Stations			1+630	1+640	1+650	1+660	1+670	1+680	1+690	1+700	1+710	1+720	1+730	1+740	1+750	1+760	1+770	1+780	Stations

KEY PLAN

LEGEND

- x 178.25
- EXISTING GRADE
- EXISTING GROUND AT CENTRELINE
- EXISTING GROUND LEFT DITCH
- EXISTING GROUND RIGHT DITCH
- PROPOSED CENTRELINE OF ROAD
- PROPOSED LEFT DITCH
- PROPOSED RIGHT DITCH
- PROPOSED GUARDRAIL
- PROPOSED CULVERT

PERMIT OF PRACTICE
TROW ASSOCIATES INC.
Signature: *[Signature]*
Date: *June 14, 2007*
PERMIT NUMBER: P184
The Association of Professional Engineers
Geologists and Geophysicists of the NWT/NU

BENCH MARK
BM 1
DESCRIPTION HERE
ELEV. = 000.00

No.	DESCRIPTION	DATE	BY	APP'D
2	ISSUED FOR CONSTRUCTION	18/06/07	MMR	SLB
1	ISSUED FOR TENDER	04/04/07	MMR	SLB

REVISIONS

Trow Associates Inc.
154 Colonnade Road, South
Ottawa, Ont. K2E 7J5
Tel: (613) 225-9940
Fax: (613) 225-7337

CLIENT
CITY OF IQALUIT

PROJECT
PROPOSED ROAD TO GRAVEL SOURCE

TITLE
PLAN & PROFILE STA. 1+610 TO STA. 1+860

Design by	A.Z.A.	Project no.	OTCD18672A
Drawn by	M.M.R.	Drawing no.	PP7
Checked by	S.L.B.		
Date	23/01/07		
Scale	HORIZ 1:500 VERT 1:50		