




APPENDIX F

Terrain Type Map Unit Figures

(note: although the spur road to the discovery deposit is included in the key map insert, the spur road was not included as part of the Phase 1 AWAR assessment)

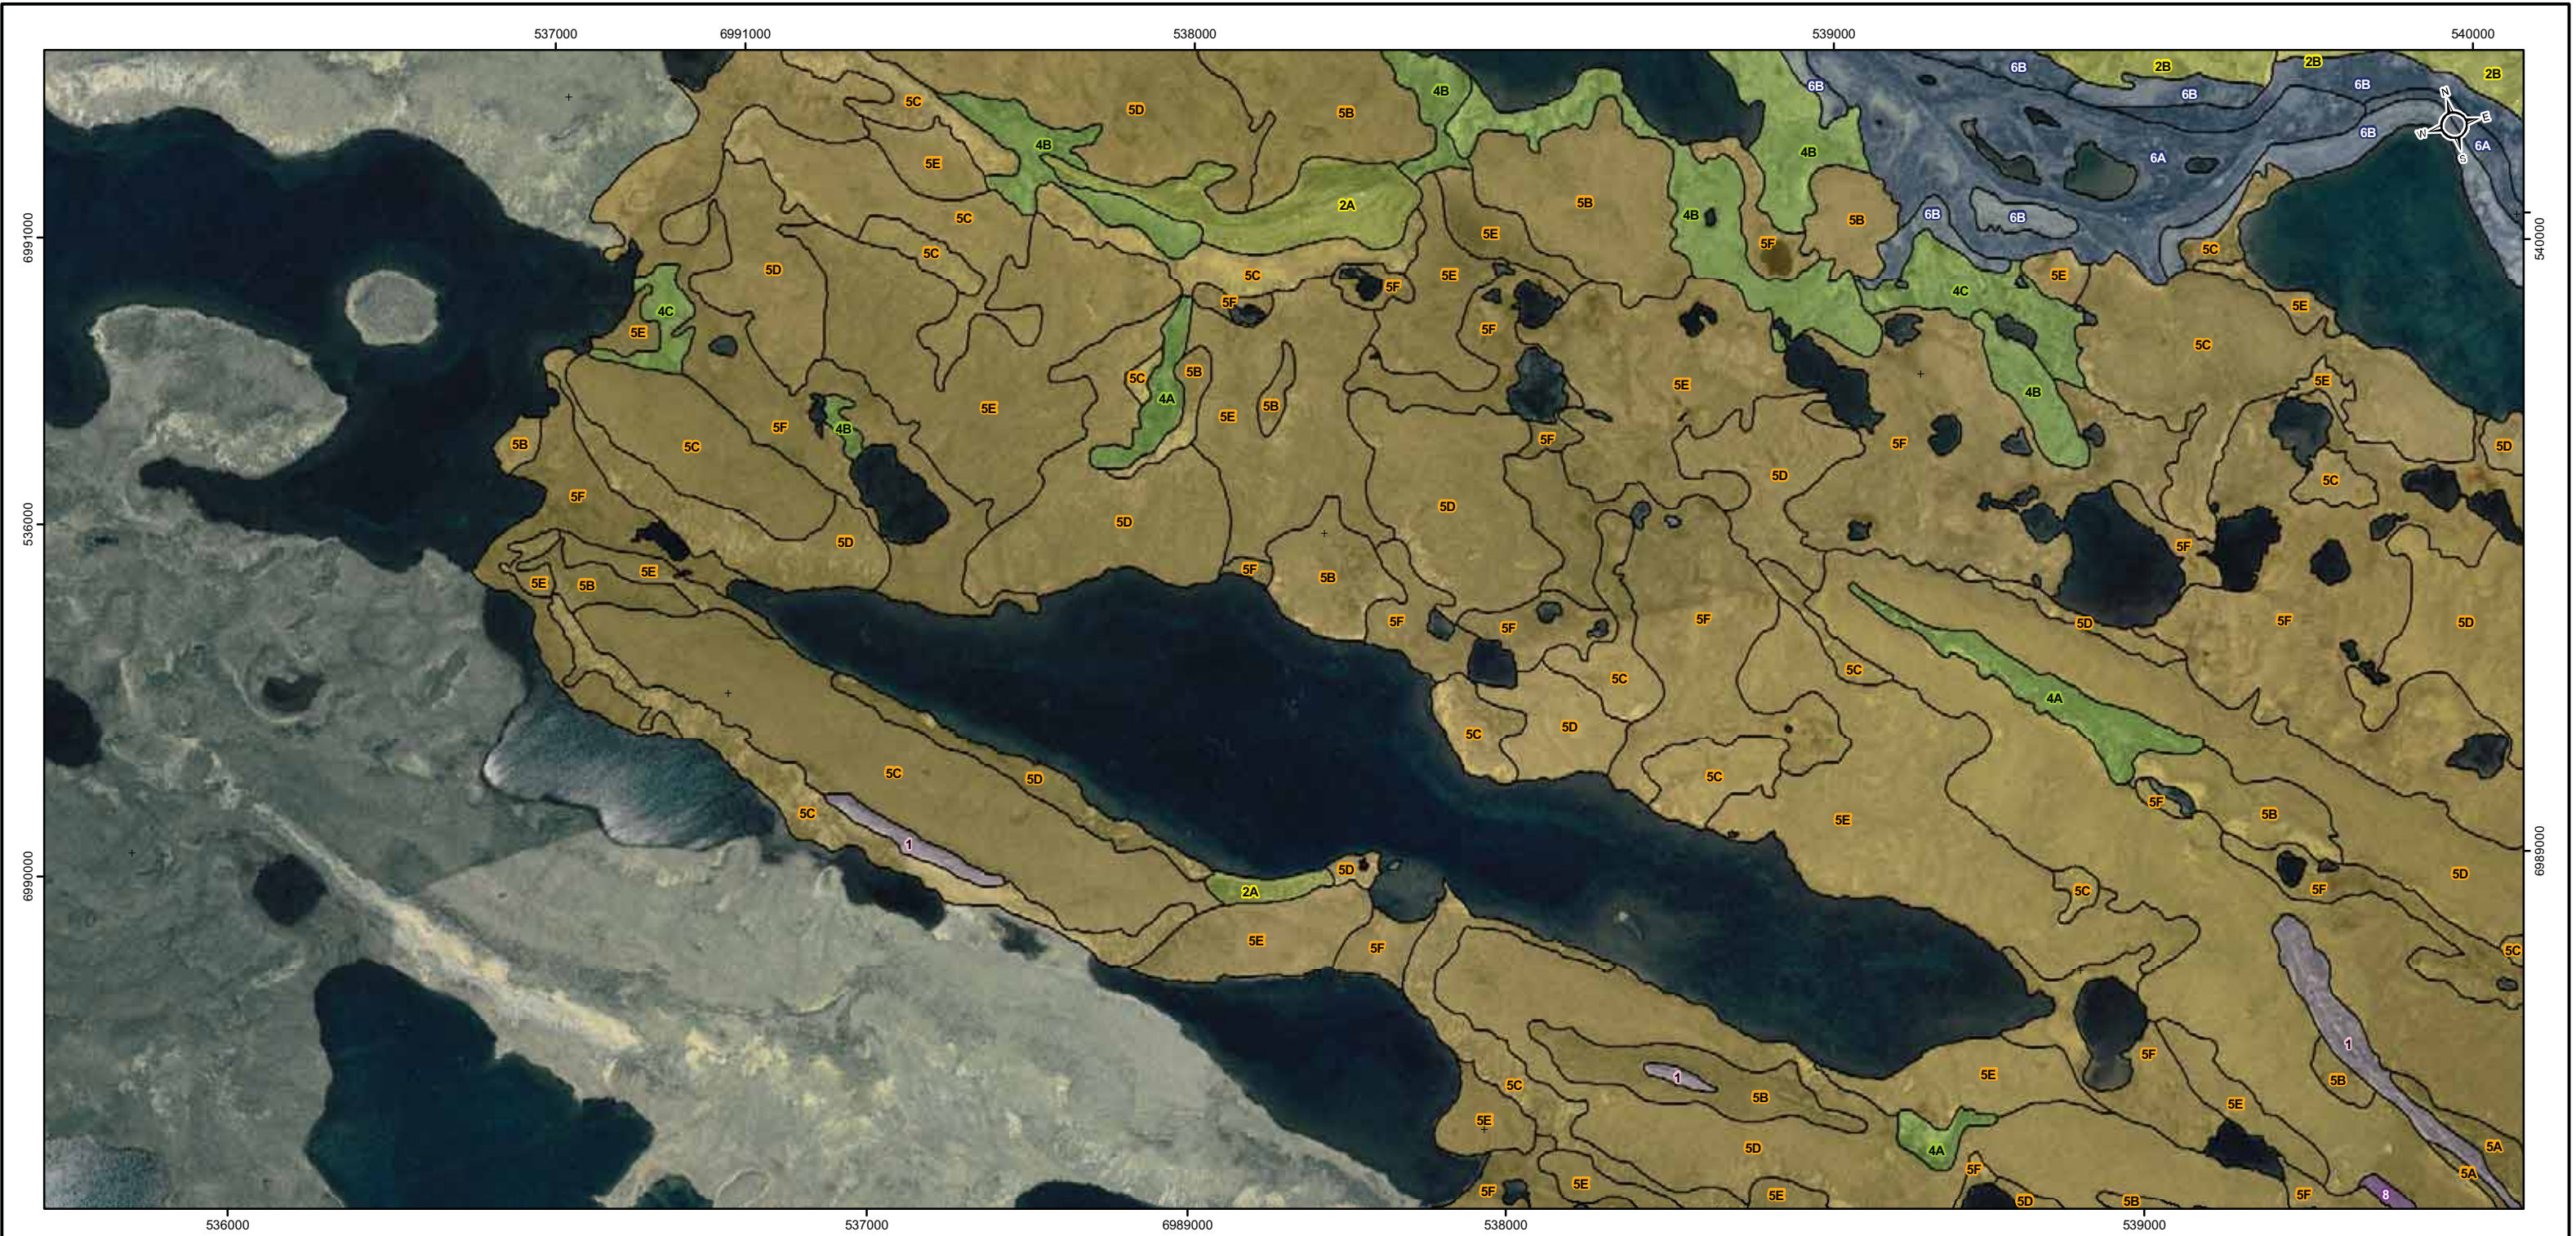

LEGEND

- Proposed Service Road
- As Built Road (April 2007)
- 500m Study Buffer

Terrain Code *



- 1 - Beach Ridge
- 2 - Beach Deposit
- 3 - Deltaic Terrace, Level, and/or Ridge, Plain
- 4 - Marine Sediment and Washed Till
- 5 - Blanket and Veneer of Washed Till

- 6 - Gaciofluvial Ridge or Slope
- 7 - Fluvial Level and/or Terrace
- 8 - Weathered Bedrock
- 9 - Weathered Bedrock and Washed Till or Marine Sediments, Lesser Bedrock
- 10 - Weathered Bedrock and Washed Till or Marine Sediment, Minor Bedrock
- 11 - Bedrock and Weathered Bedrock
- 12 - Washed Till and/or Marine Sediment, Weathered Bedrock
- LAKE

* See Figure 1 For Terrain Code DefinitionsF

REFERENCE

Base data obtained from Comaplex Minerals Corporation.
Projection: UTM Zone 15 Datum: NAD 83

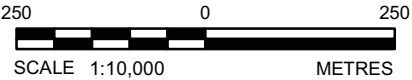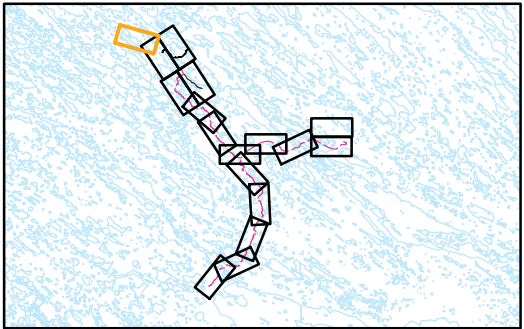

PROJECT		AGNICO-EAGLE MINES LTD. MELIADINE GOLD PROJECT NUNAVUT			
TITLE		TERRAIN CODE MAP 1 OF 12			
 Greater Vancouver Office, B.C.	PROJECT No. 10-1373-0076		PHASE No. 1700		
	DESIGN	TR	17 Jul. 2009	SCALE AS SHOWN	REV. 0
	GIS	JW	24 Nov. 2009	F.1	
	CHECK	TR	01 Feb. 2010		
	REVIEW	CC	01 Feb. 2010		



LEGEND

- Proposed Service Road

As Built Road (April 2007)

500m Study Buffer

Terrain Code *

1 - Beach Ridge

2 - Beach Deposit

3 - Deltaic Terrace, Level, and/or Ridge, Plain

4 - Marine Sediment and Washed Till

5 - Blanket and Veneer of Washed Till

6 - Gaciofluvial Ridge or Slope

7 - Fluvial Level and/or Terrace

8 - Weathered Bedrock

9 - Weathered Bedrock and Washed Till or Marine Sediments, Lesser Bedrock

10 - Weathered Bedrock and Washed Till or Marine Sediment, Minor Bedrock

11 - Bedrock and Weathered Bedrock



12 - Washed Till and/or Marine Sediment, Weathered Bedrock

LAKE

* See Figure 1 For Terrain Code DefinitionsFF

REFERENCE

Base data obtained from Comaplex Minerals Corporation.
Projection: UTM Zone 15 Datum: NAD 83

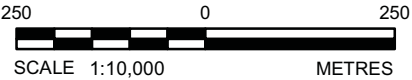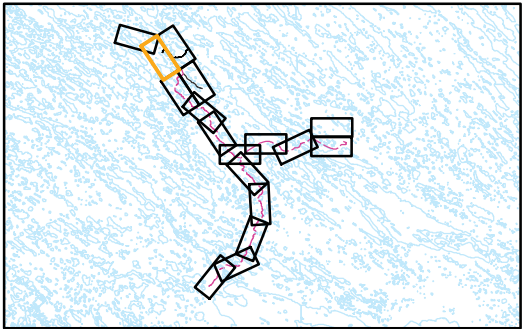

PROJECT		AGNICO-EAGLE MINES LTD. MELIADINE GOLD PROJECT NUNAVUT			
TITLE		TERRAIN CODE MAP 2 OF 12			
Golder Associates Greater Vancouver Office, B.C.	PROJECT No. 10-1373-0076		PHASE No. 1700		
	DESIGN	TR	17 Jul. 2009	SCALE AS SHOWN	REV. 0
	GIS	JW	24 Nov. 2009	F. 2	
	CHECK	TR	01 Feb. 2010		
	REVIEW	CC	01 Feb. 2010		



LEGEND

- Proposed Service Road

As Built Road (April 2007)

500m Study Buffer

Terrain Code *

1 - Beach Ridge

2 - Beach Deposit

3 - Deltaic Terrace, Level, and/or Ridge, Plain

4 - Marine Sediment and Washed Till

5 - Blanket and Veneer of Washed Till
- 6 - Gaciofluvial Ridge or Slope

7 - Fluvial Level and/or Terrace

8 - Weathered Bedrock

9 - Weathered Bedrock and Washed Till or Marine Sediments, Lesser Bedrock

10 - Weathered Bedrock and Washed Till or Marine Sediment, Minor Bedrock


11 - Bedrock and Weathered Bedrock

12 - Washed Till and/or Marine Sediment, Weathered Bedrock

LAKE
- * See Figure 1 For Terrain Code Definitions


REFERENCE


Base data obtained from Comaplex Minerals Corporation.
Projection: UTM Zone 15 Datum: NAD 83

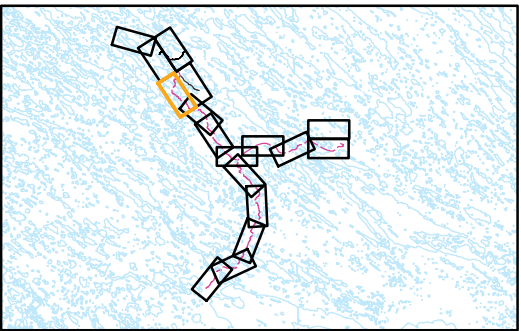

PROJECT		AGNICO-EAGLE MINES LTD. MELIADINE GOLD PROJECT NUNAVUT			
TITLE		TERRAIN CODE MAP 4 OF 12			
Golder Associates Greater Vancouver Office, B.C.	PROJECT No. 10-1373-0076		PHASE No. 1700		
	DESIGN	TR	17 Jul. 2009	SCALE AS SHOWN	REV. 0
	GIS	JW	24 Nov. 2009	F.4	
	CHECK	TR	01 Feb. 2010		
	REVIEW	CC	01 Feb. 2010		

A diagram of a protein structure, likely a beta-sheet, with a yellow highlight on a specific residue.

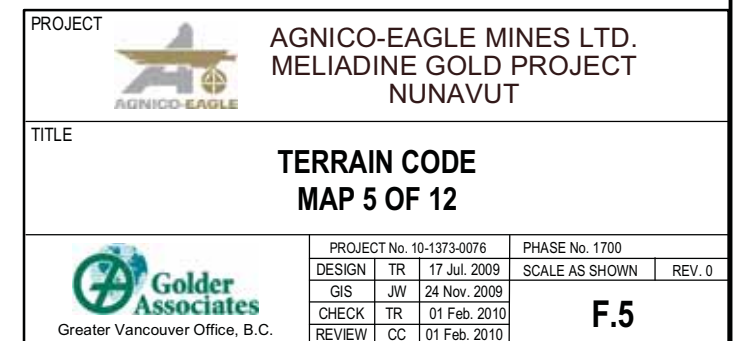

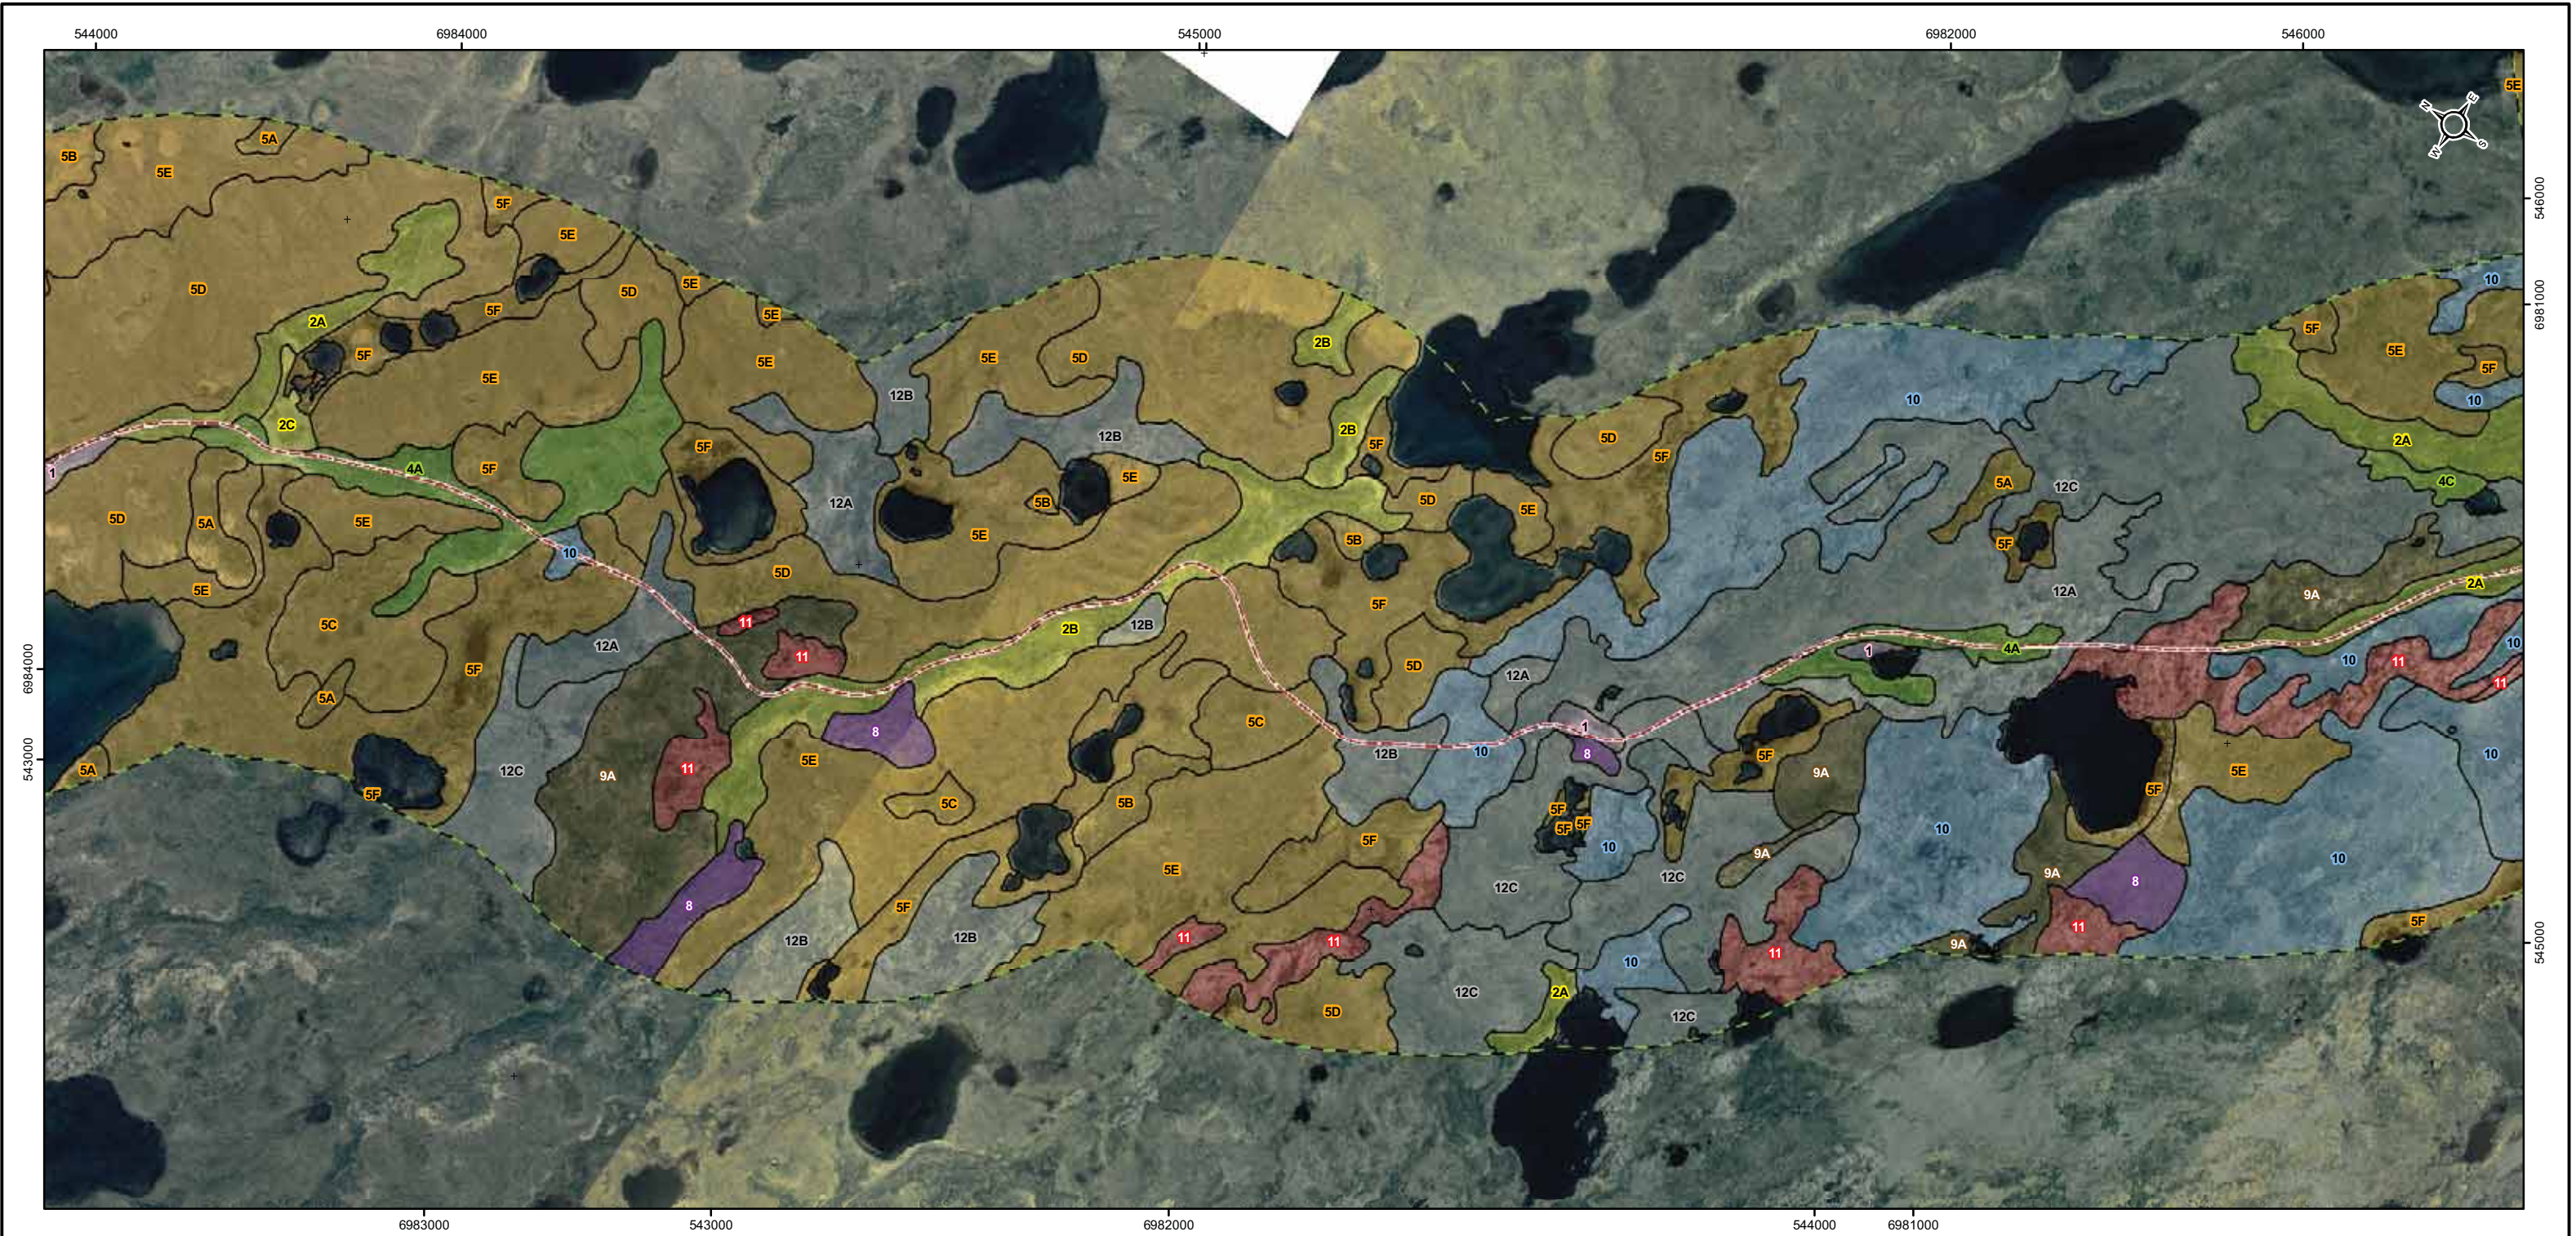

LEGEND

- Proposed Service Road
- As Built Road (April 2007)
- 500m Study Buffer

Terrain Code *



- 1 - Beach Ridge
- 2 - Beach Deposit
- 3 - Deltaic Terrace, Level, and/or Ridge, Plain
- 4 - Marine Sediment and Washed Till
- 5 - Blanket and Veneer of Washed Till

- 6 - Gaciofluvial Ridge or Slope
- 7 - Fluvial Level and/or Terrace
- 8 - Weathered Bedrock
- 9 - Weathered Bedrock and Washed Till or Marine Sediments, Lesser Bedrock
- 10 - Weathered Bedrock and Washed Till or Marine Sediment, Minor Bedrock
- 11 - Bedrock and Weathered Bedrock
- 12 - Washed Till and/or Marine Sediment, Weathered Bedrock
- LAKE

* See Figure 1 For Terrain Code DefinitionsFF

REFERENCE

Base data obtained from Comaplex Minerals Corporation.
Projection: UTM Zone 15 Datum: NAD 83

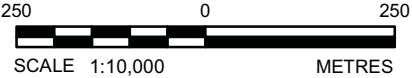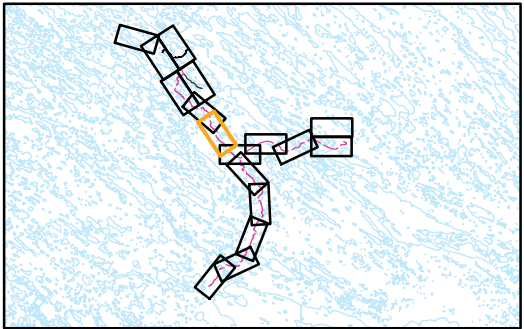

PROJECT



AGNICO-EAGLE
MELIADINE GOLD PROJECT
NUNAVUT


TITLE

TERRAIN CODE
MAP 6 OF 12



Greater Vancouver Office, B.C.

PROJECT No. 10-1373-0076			PHASE No. 1700	
DESIGN	TR	17 Jul. 2009	SCALE AS SHOWN	REV. 0
GIS	JW	24 Nov. 2009	F.6	
CHECK	TR	01 Feb. 2010		
REVIEW	CC	01 Feb. 2010		

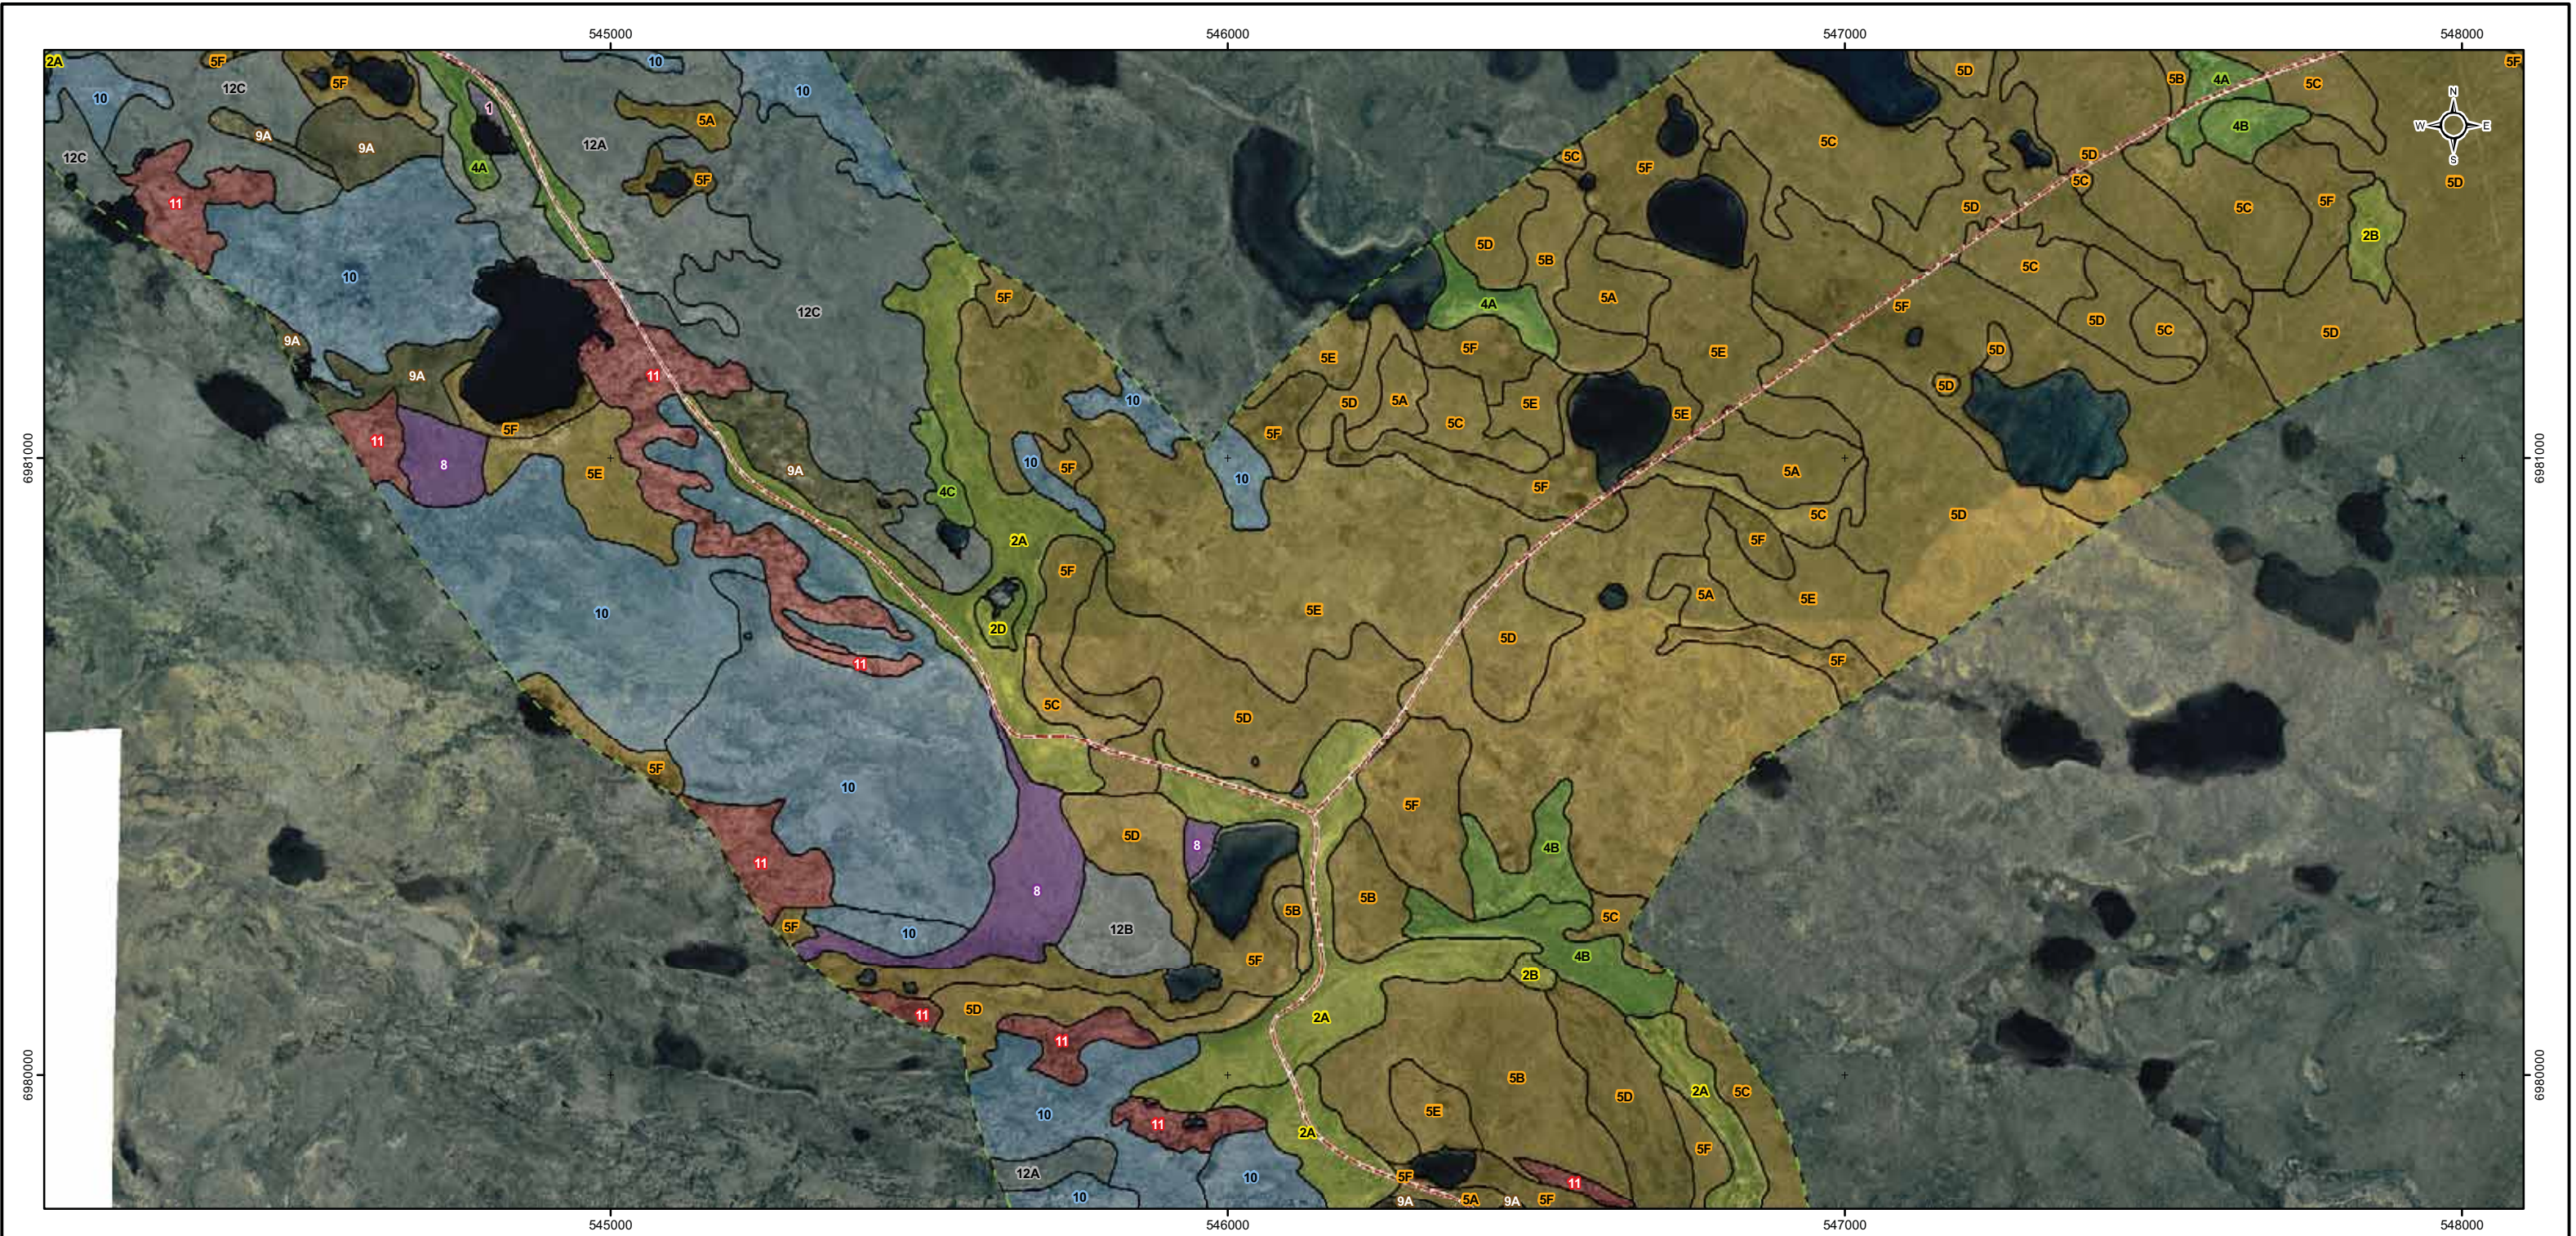

LEGEND

-  Proposed Service Road

 As Built Road (April 2007)

 500m Study Buffer

Terrain Code *

 1 - Beach Ridge

 2 - Beach Deposit

 3 - Deltaic Terrace, Level, and/or Ridge, Plain

 4 - Marine Sediment and Washed Till

 5 - Blanket and Veneer of Washed Till

 6 - Gaciofluvial Ridge or Slope

 7 - Fluvial Level and/or Terrace

 8 - Weathered Bedrock

 9 - Weathered Bedrock and Washed Till or Marine Sediments, Lesser Bedrock

 10 - Weathered Bedrock and Washed Till or Marine Sediment, Minor Bedrock

 11 - Bedrock and Weathered Bedrock



 12 - Washed Till and/or Marine Sediment, Weathered Bedrock

 LAKE


* See Figure 1 For Terrain Code Definitions

REFERENCE

Base data obtained from Comaplex Minerals Corporation.
Projection: UTM Zone 15 Datum: NAD 83

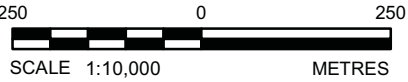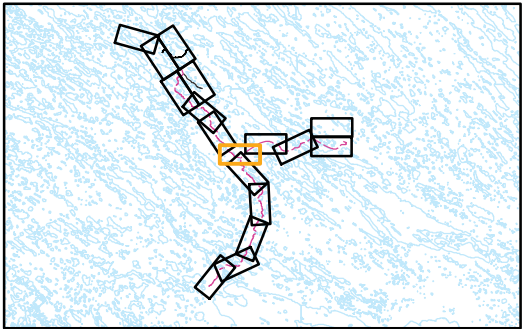

PROJECT		AGNICO-EAGLE MINES LTD. MELIADINE GOLD PROJECT NUNAVUT			
TITLE		TERRAIN CODE MAP 7 OF 12			
 Greater Vancouver Office, B.C.	PROJECT No. 10-1373-0076			PHASE No. 1700	
	DESIGN	TR	17 Jul. 2009	SCALE AS SHOWN	REV. 0
	GIS	JW	24 Nov. 2009	F.7	
	CHECK	TR	01 Feb. 2010		
	REVIEW	CC	01 Feb. 2010		

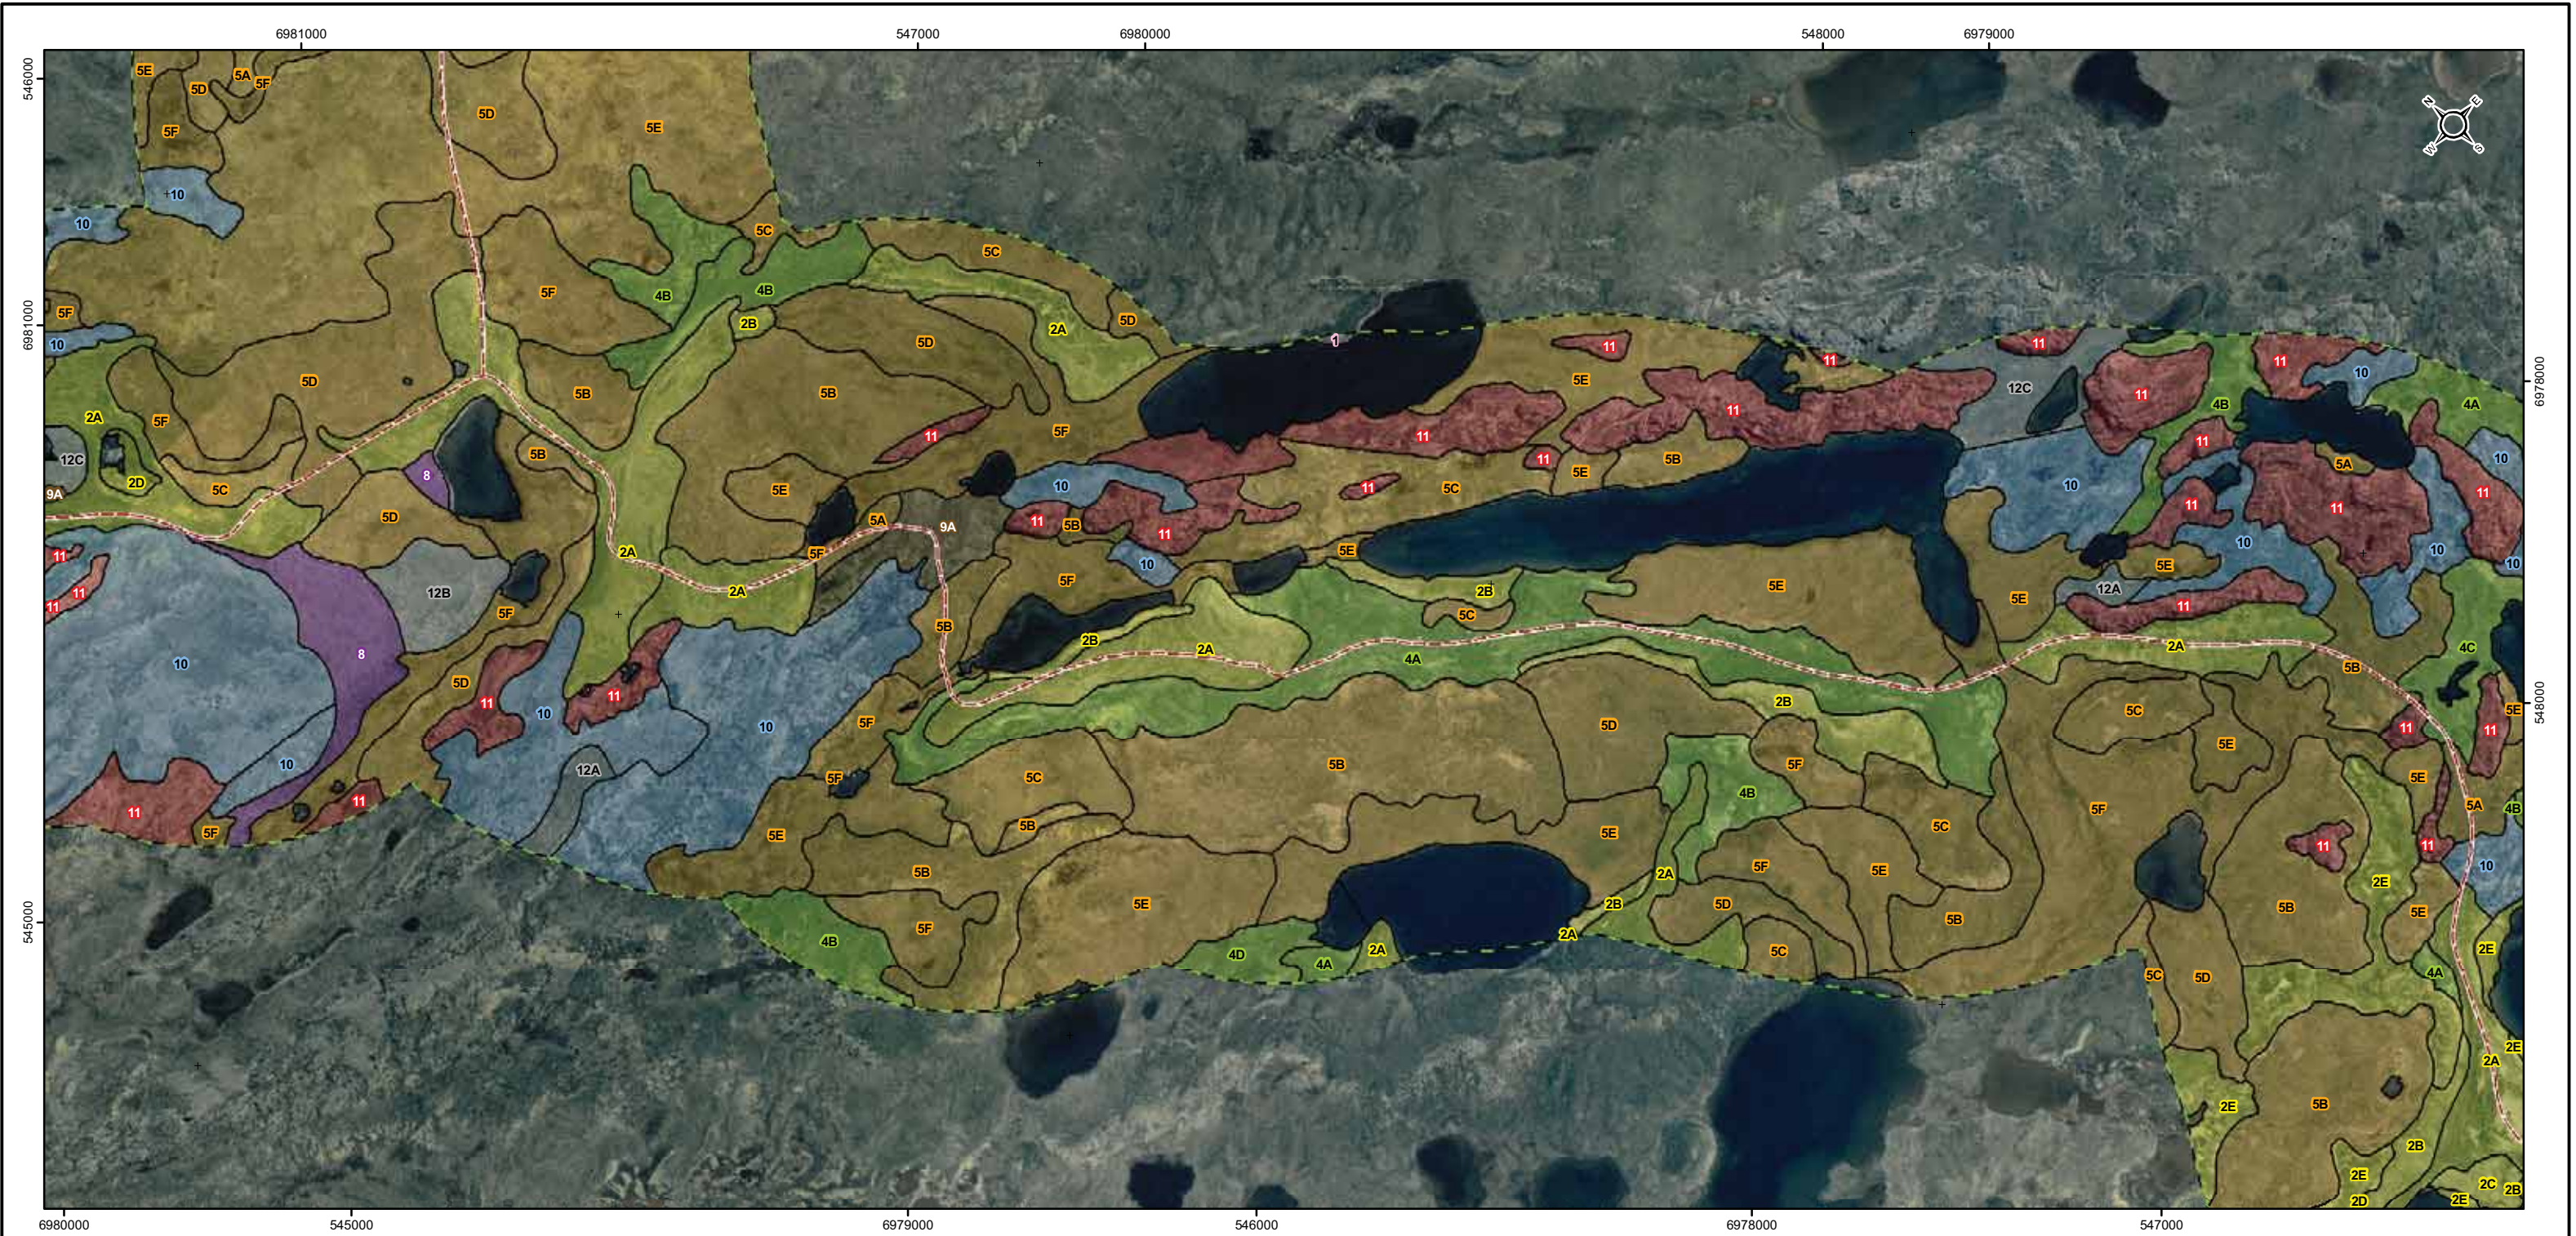

LEGEND

-  Proposed Service Road

 As Built Road (April 2007)

 500m Study Buffer

Terrain Code *

 1 - Beach Ridge

 2 - Beach Deposit

 3 - Deltaic Terrace, Level, and/or Ridge, Plain

 4 - Marine Sediment and Washed Till

 5 - Blanket and Veneer of Washed Till

 6 - Gaciofluvial Ridge or Slope

 7 - Fluvial Level and/or Terrace

 8 - Weathered Bedrock

 9 - Weathered Bedrock and Washed Till or Marine Sediments, Lesser Bedrock

 10 - Weathered Bedrock and Washed Till or Marine Sediment, Minor Bedrock



 11 - Bedrock and Weathered Bedrock

 12 - Washed Till and/or Marine Sediment, Weathered Bedrock


 LAKE
- * See Figure 1 For Terrain Code Definitions

REFERENCE

Base data obtained from Comaplex Minerals Corporation.
Projection: UTM Zone 15 Datum: NAD 83

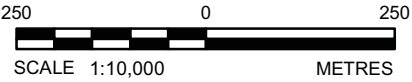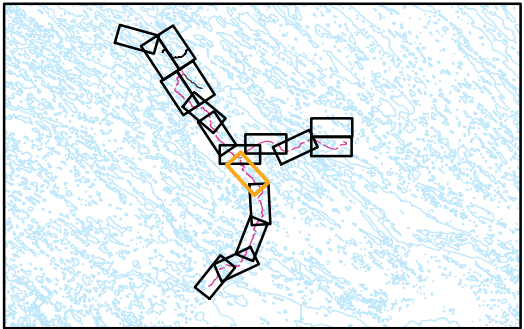

PROJECT		AGNICO-EAGLE MINES LTD. MELIADINE GOLD PROJECT NUNAVUT			
					
TITLE		TERRAIN CODE MAP 8 OF 12			
 Golder Associates Greater Vancouver Office, B.C.	PROJECT No. 10-1373-0076			PHASE No. 1700	
	DESIGN	TR	17 Jul. 2009	SCALE AS SHOWN	REV. 0
	GIS	JW	24 Nov. 2009	F.8	
	CHECK	TR	01 Feb. 2010		
	REVIEW	CC	01 Feb. 2010		

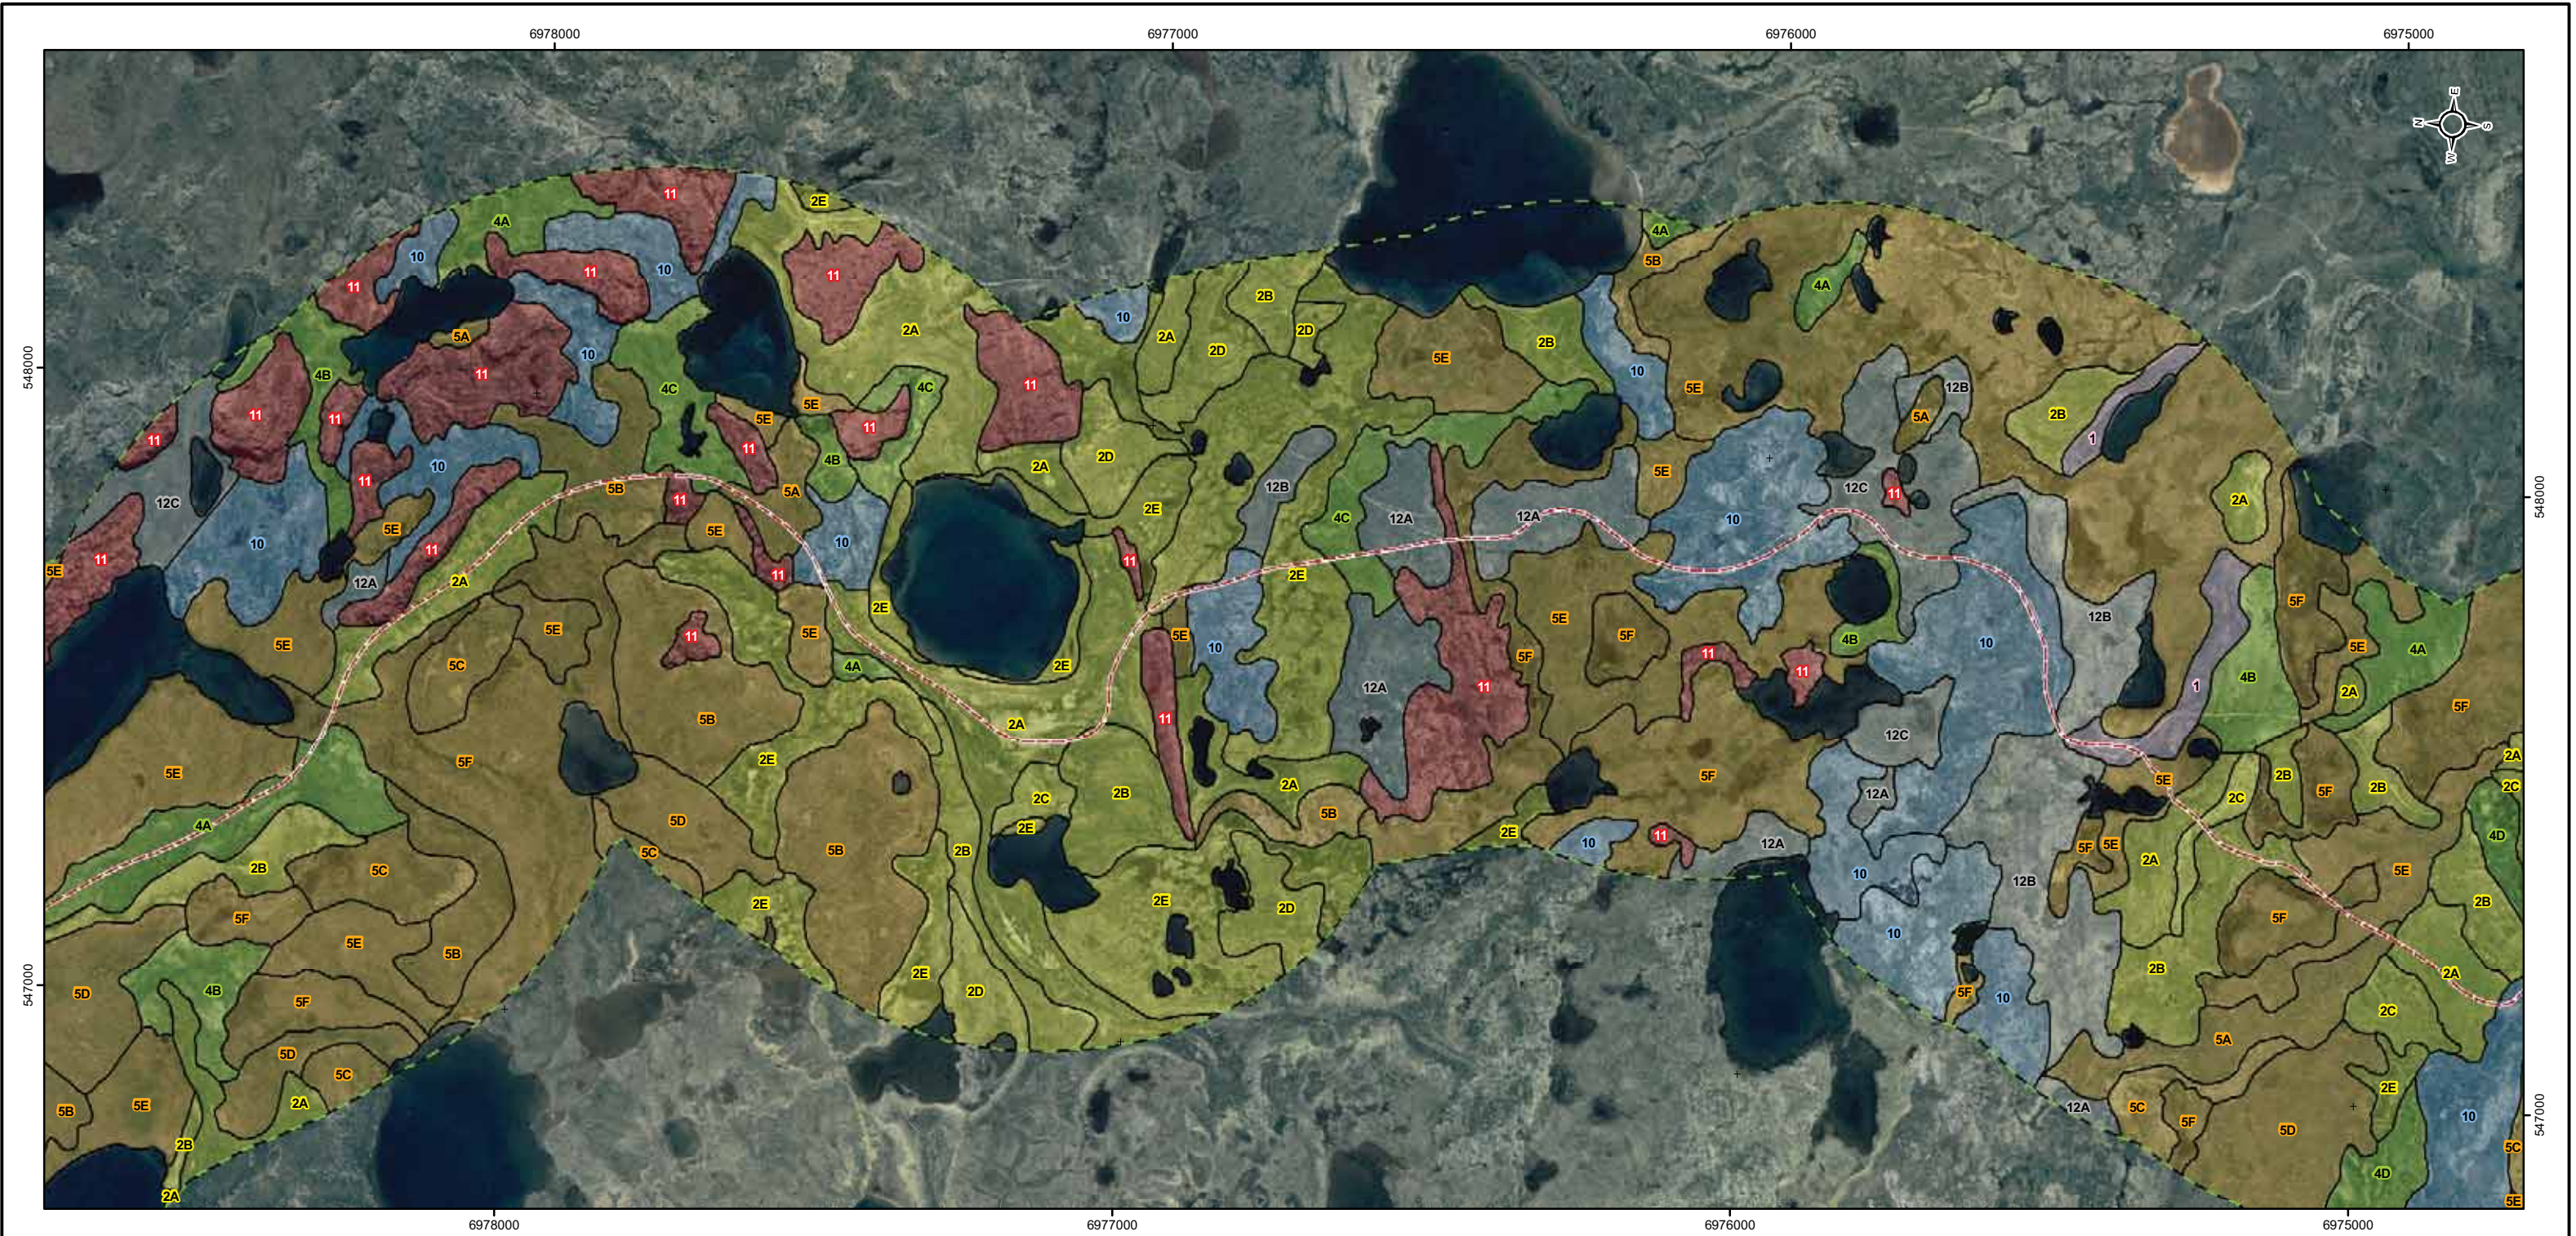

LEGEND

- Proposed Service Road

As Built Road (April 2007)

500m Study Buffer

Terrain Code *

1 - Beach Ridge

2 - Beach Deposit

3 - Deltaic Terrace, Level, and/or Ridge, Plain

4 - Marine Sediment and Washed Till

5 - Blanket and Veneer of Washed Till

6 - Gaciofluvial Ridge or Slope

7 - Fluvial Level and/or Terrace

8 - Weathered Bedrock

9 - Weathered Bedrock and Washed Till or Marine Sediments, Lesser Bedrock

10 - Weathered Bedrock and Washed Till or Marine Sediment, Minor Bedrock

11 - Bedrock and Weathered Bedrock

12 - Washed Till and/or Marine Sediment, Weathered Bedrock

LAKE

* See Figure 1 For Terrain Code Definitions
- REFERENCE
- Base data obtained from Comaplex Minerals Corporation.
Projection: UTM Zone 15 Datum: NAD 83
-
- | | | | | | |
|--------------------------------|--------------------------|--|----------------|----------------|--------|
| PROJECT | | AGNICO-EAGLE MINES LTD.
MELIADINE GOLD PROJECT
NUNAVUT | | | |
| TITLE | | TERRAIN CODE
MAP 9 OF 12 | | | |
| | PROJECT No. 10-1373-0076 | | PHASE No. 1700 | | |
| | DESIGN | TR | 17 Jul. 2009 | SCALE AS SHOWN | REV. 0 |
| | GIS | JW | 24 Nov. 2009 | F.9 | |
| | CHECK | TR | 01 Feb. 2010 | | |
| Greater Vancouver Office, B.C. | | REVIEW | CC | 01 Feb. 2010 | |



LEGEND

- Proposed Service Road
- As Built Road (April 2007)
- 500m Study Buffer

Terrain Code *



- 1 - Beach Ridge
- 2 - Beach Deposit
- 3 - Deltaic Terrace, Level, and/or Ridge, Plain
- 4 - Marine Sediment and Washed Till
- 5 - Blanket and Veneer of Washed Till

- 6 - Gaciofluvial Ridge or Slope
- 7 - Fluvial Level and/or Terrace
- 8 - Weathered Bedrock
- 9 - Weathered Bedrock and Washed Till or Marine Sediments, Lesser Bedrock
- 10 - Weathered Bedrock and Washed Till or Marine Sediment, Minor Bedrock
- 11 - Bedrock and Weathered Bedrock
- 12 - Washed Till and/or Marine Sediment, Weathered Bedrock
- LAKE

* See Figure 1 For Terrain Code Definitions

REFERENCE

Base data obtained from Comaplex Minerals Corporation.
Projection: UTM Zone 15 Datum: NAD 83

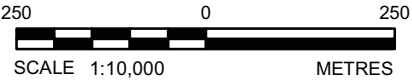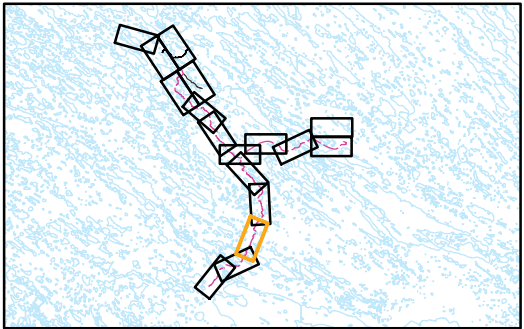



PROJECT		AGNICO-EAGLE MINES LTD. MELIADINE GOLD PROJECT NUNAVUT			
TITLE		TERRAIN CODE MAP 10 OF 12			
 Greater Vancouver Office, B.C.	PROJECT No. 10-1373-0076		PHASE No. 1700		
	DESIGN	TR	17 Jul. 2009	SCALE AS SHOWN	REV. 0
	GIS	JW	24 Nov. 2009		
	CHECK	TR	01 Feb. 2010		
	REVIEW	CC	01 Feb. 2010		
					F.10

 Proposed Service Road
 As Built Road (April 2007)
 500m Study Buffer


	1 - Beach Ridge
	2 - Beach Deposit
	3 - Deltaic Terrace, Level, and/or Ridge, Plain
	4 - Marine Sediment and Washed Till
	5 - Blanket and Veneer of Washed Till

* See Figure 1 For Terrain Code Definitions

Base data obtained from Comaplex Minerals Corporation.
Projection: UTM Zone 15 Datum: NAD 83

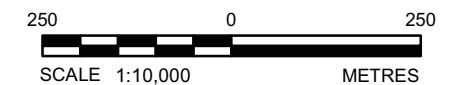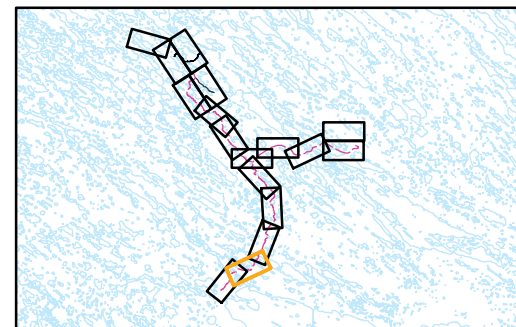

PROJECT		AGNICO-EAGLE MINES LTD. MELIADINE GOLD PROJECT NUNAVUT
TITLE	TERRAIN CODE MAP 11 OF 12	

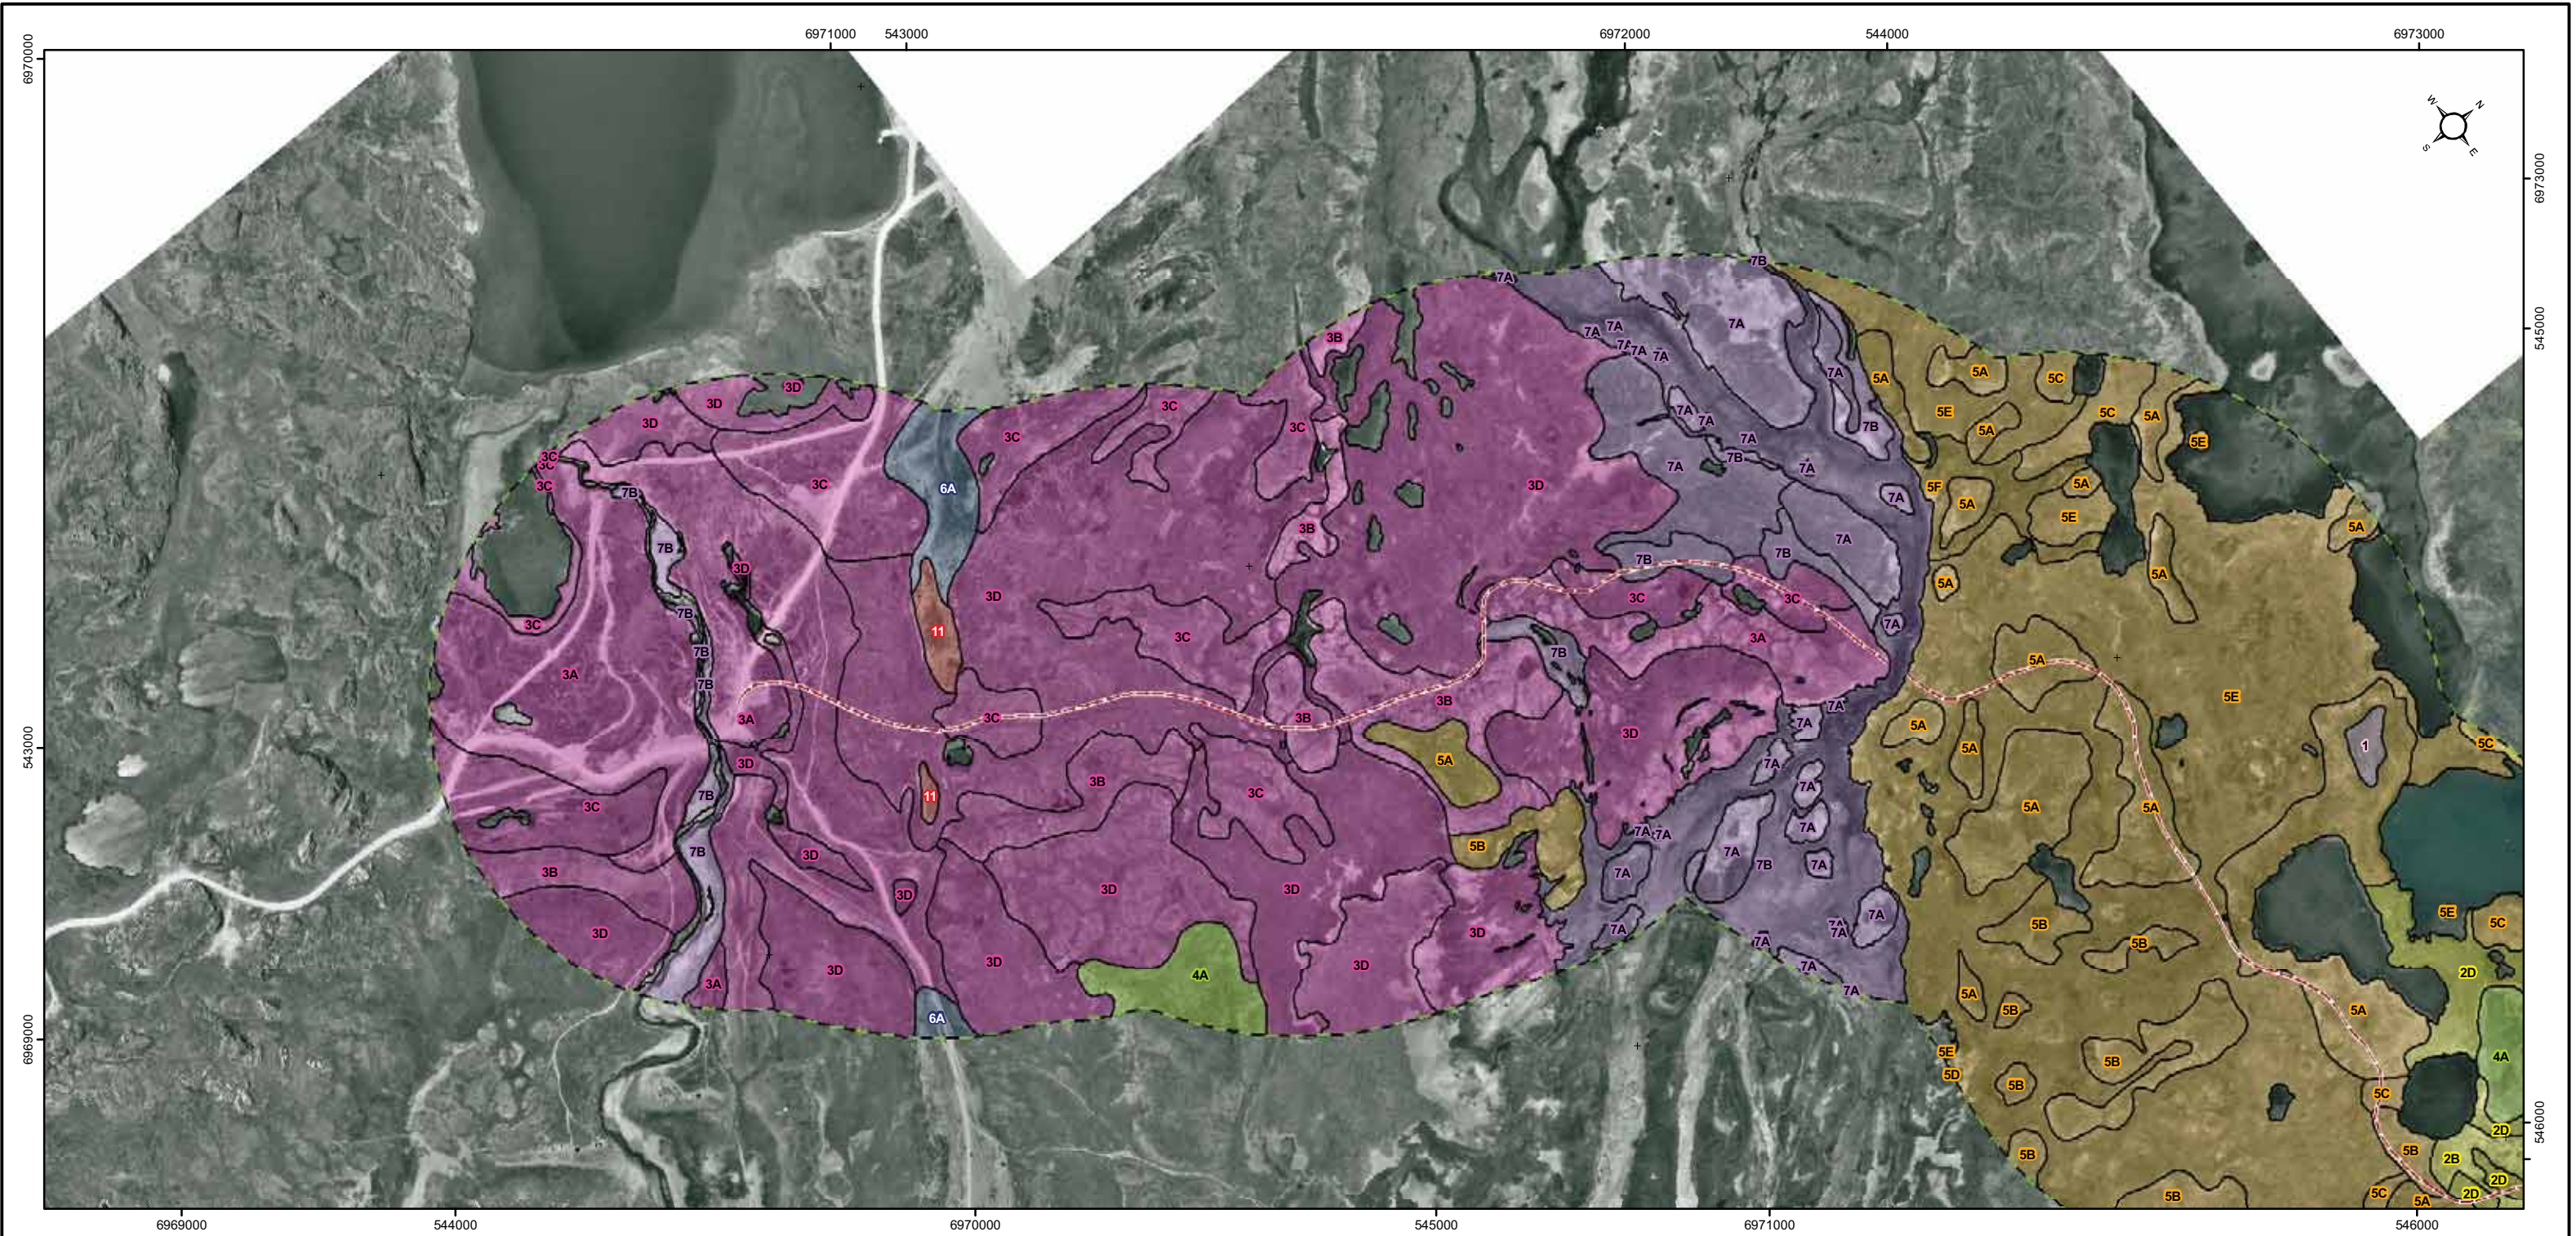

LEGEND

- Proposed Service Road
- As Built Road (April 2007)
- 500m Study Buffer
- Terrain Code ***

1 - Beach Ridge

2 - Beach Deposit

3 - Deltaic Terrace, Level, and/or Ridge, Plain

4 - Marine Sediment and Washed Till

5 - Blanket and Veneer of Washed Till

6 - Gaciofluvial Ridge or Slope

7 - Fluvial Level and/or Terrace

8 - Weathered Bedrock

9 - Weathered Bedrock and Washed Till or Marine Sediments, Lesser Bedrock

10 - Weathered Bedrock and Washed Till or Marine Sediment, Minor Bedrock



11 - Bedrock and Weathered Bedrock

12 - Washed Till and/or Marine Sediment, Weathered Bedrock

LAKE
- * See Figure 1 For Terrain Code Definitions

REFERENCE

Base data obtained from Comaplex Minerals Corporation.
Projection: UTM Zone 15 Datum: NAD 83

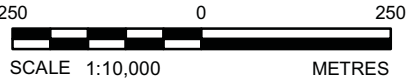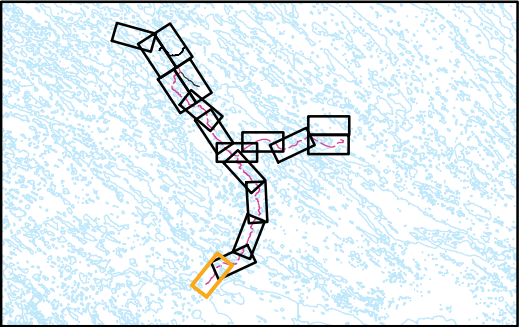

PROJECT		AGNICO-EAGLE MINES LTD. MELIADINE GOLD PROJECT NUNAVUT			
TITLE		TERRAIN CODE MAP 12 OF 12			
	PROJECT No. 10-1373-0076		PHASE No. 1700		
	DESIGN	TR	17 Jul. 2009	SCALE AS SHOWN	REV. 0
	GIS	JW	24 Nov. 2009	F.12	
	CHECK	TR	01 Feb. 2010		
Greater Vancouver Office, B.C.		REVIEW	CC	01 Feb. 2010	