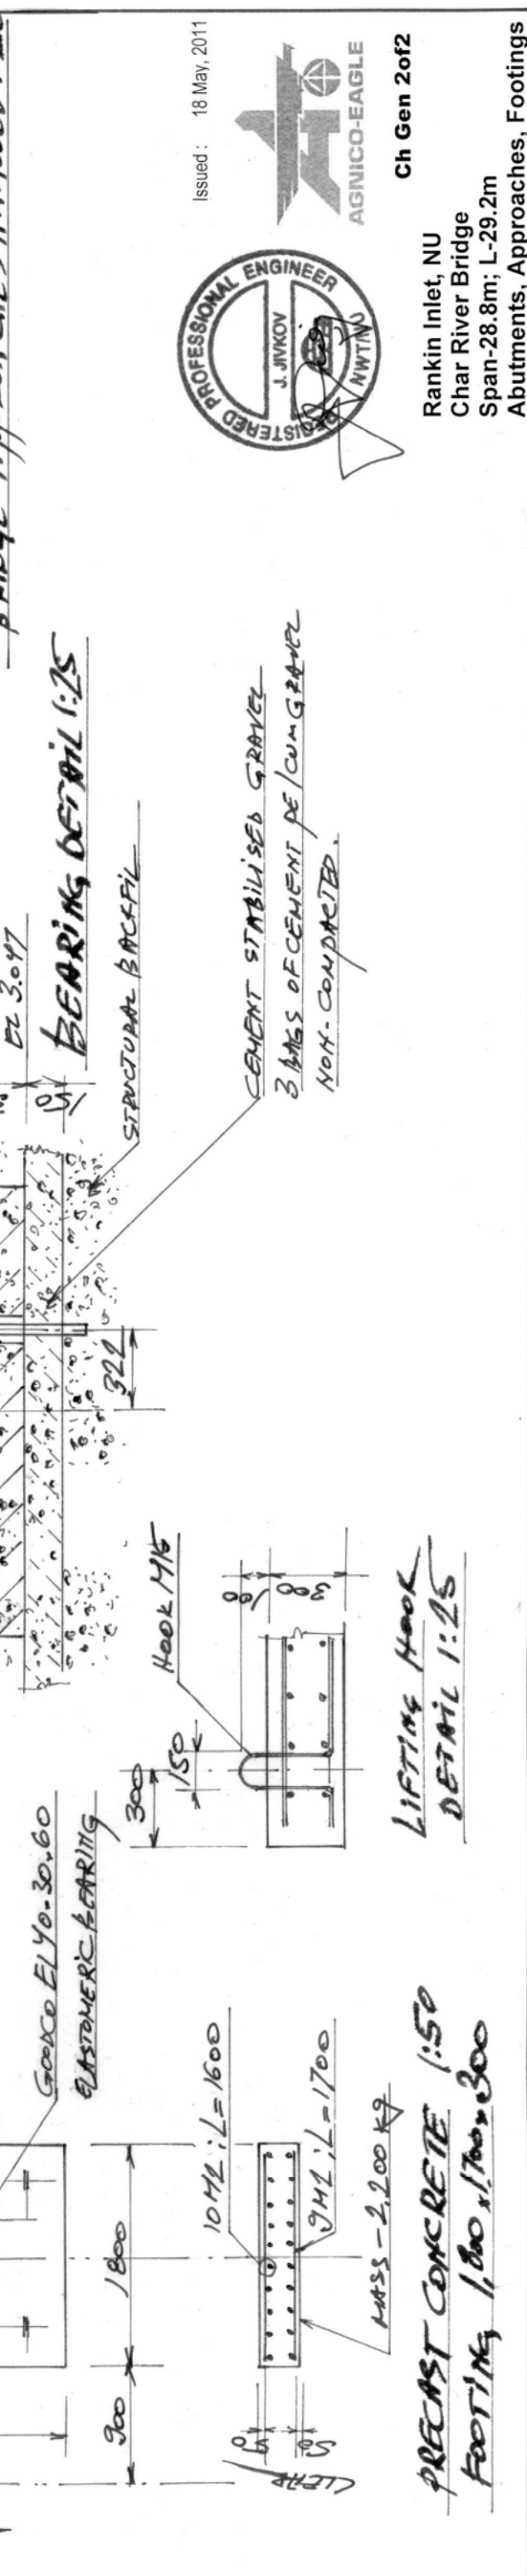
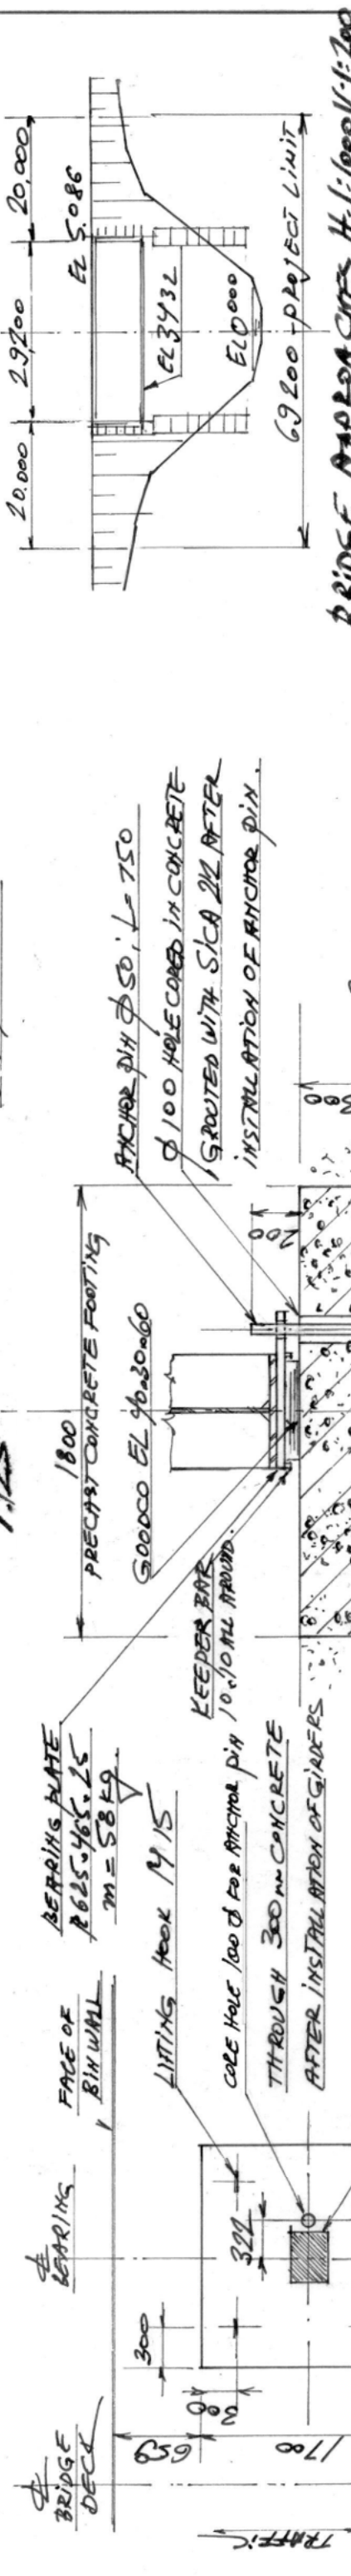
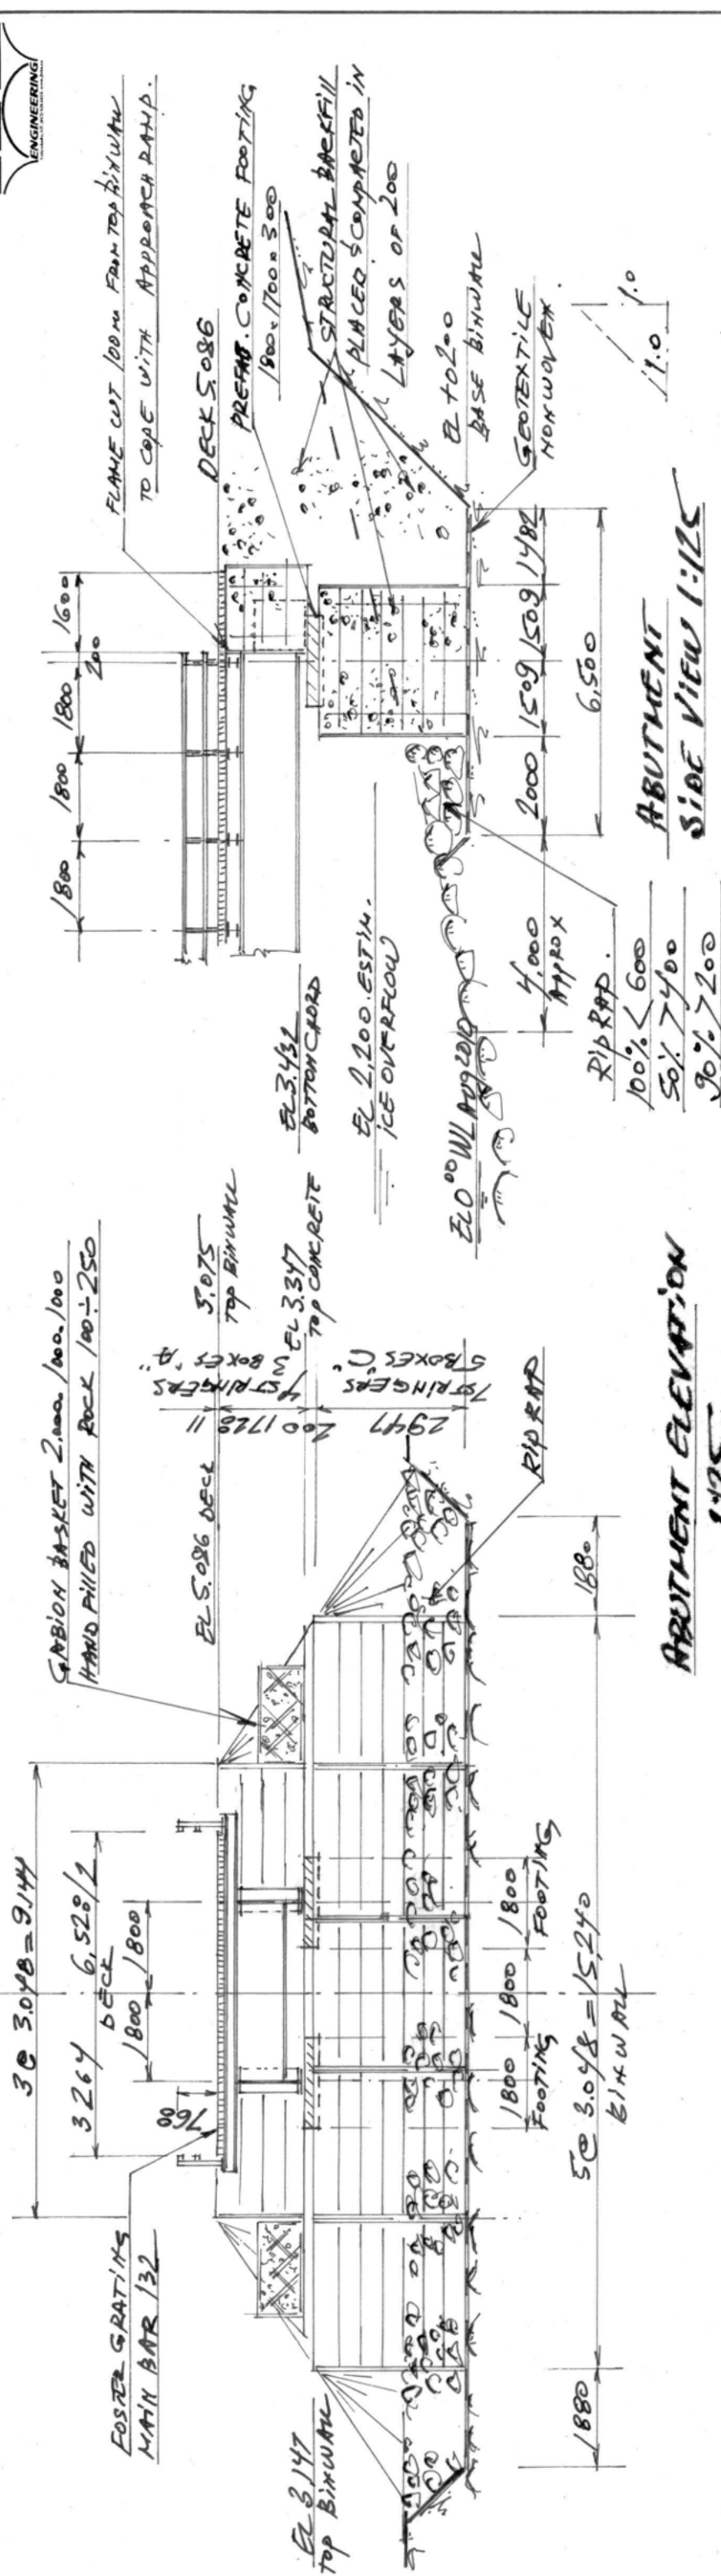


Ch Gen 2 of 2
Rankin Inlet, NU
Char River Bridge
Span-28.8m; L-29.2m
Abutments, Approaches, Footings

Issued: 18 May, 2011