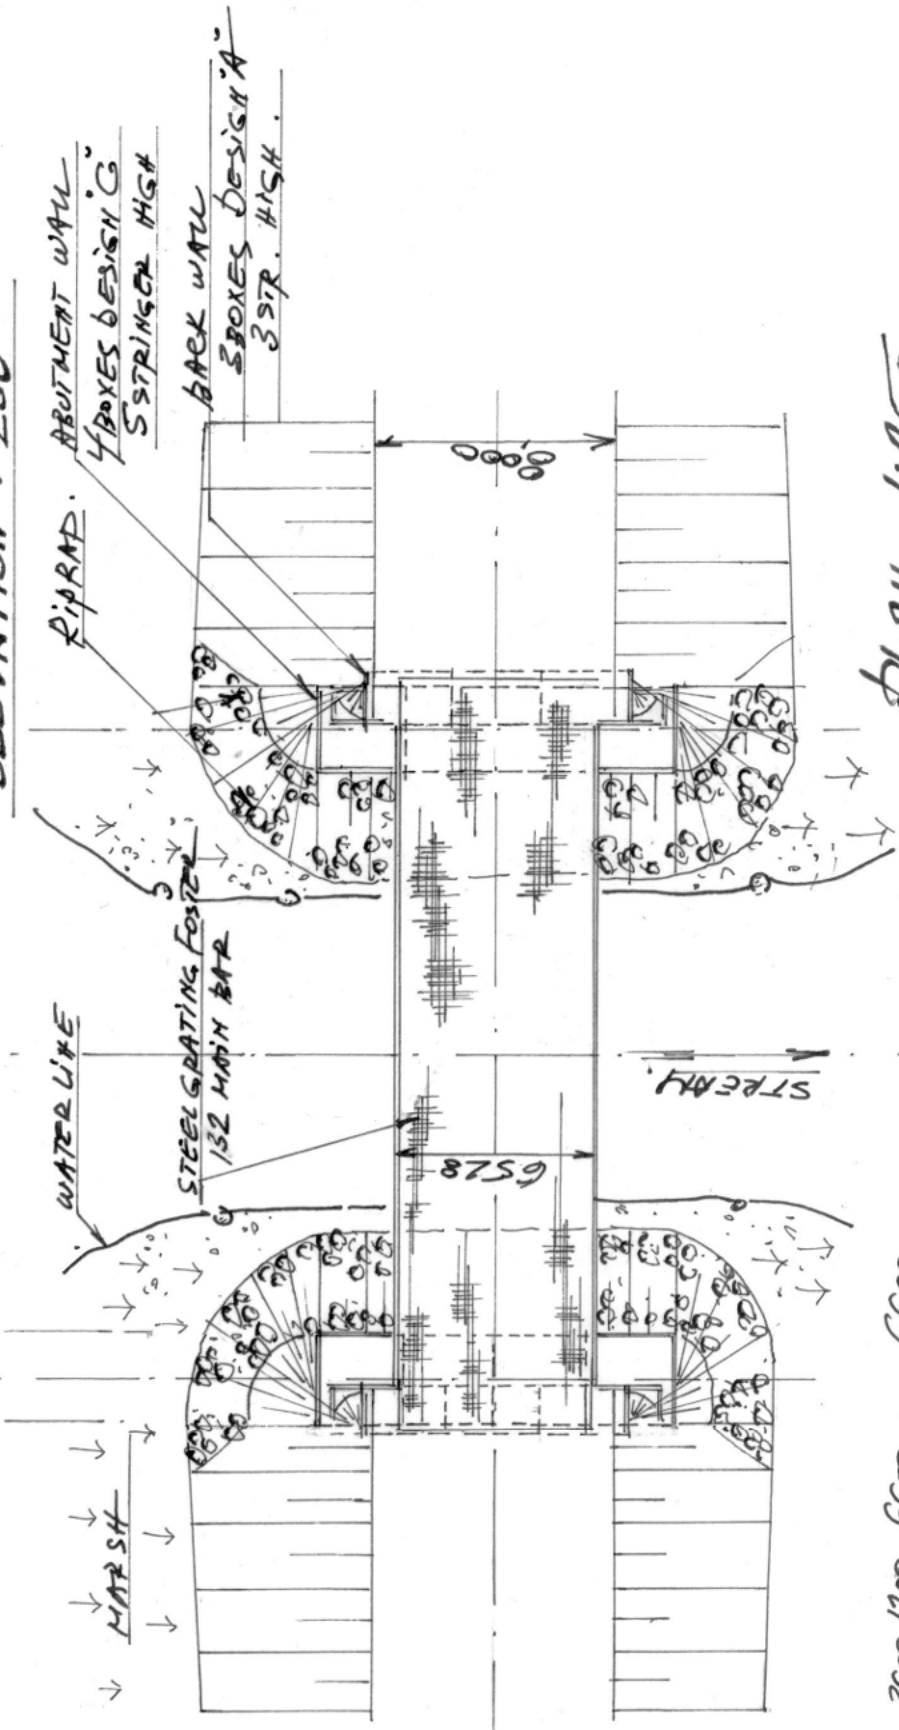
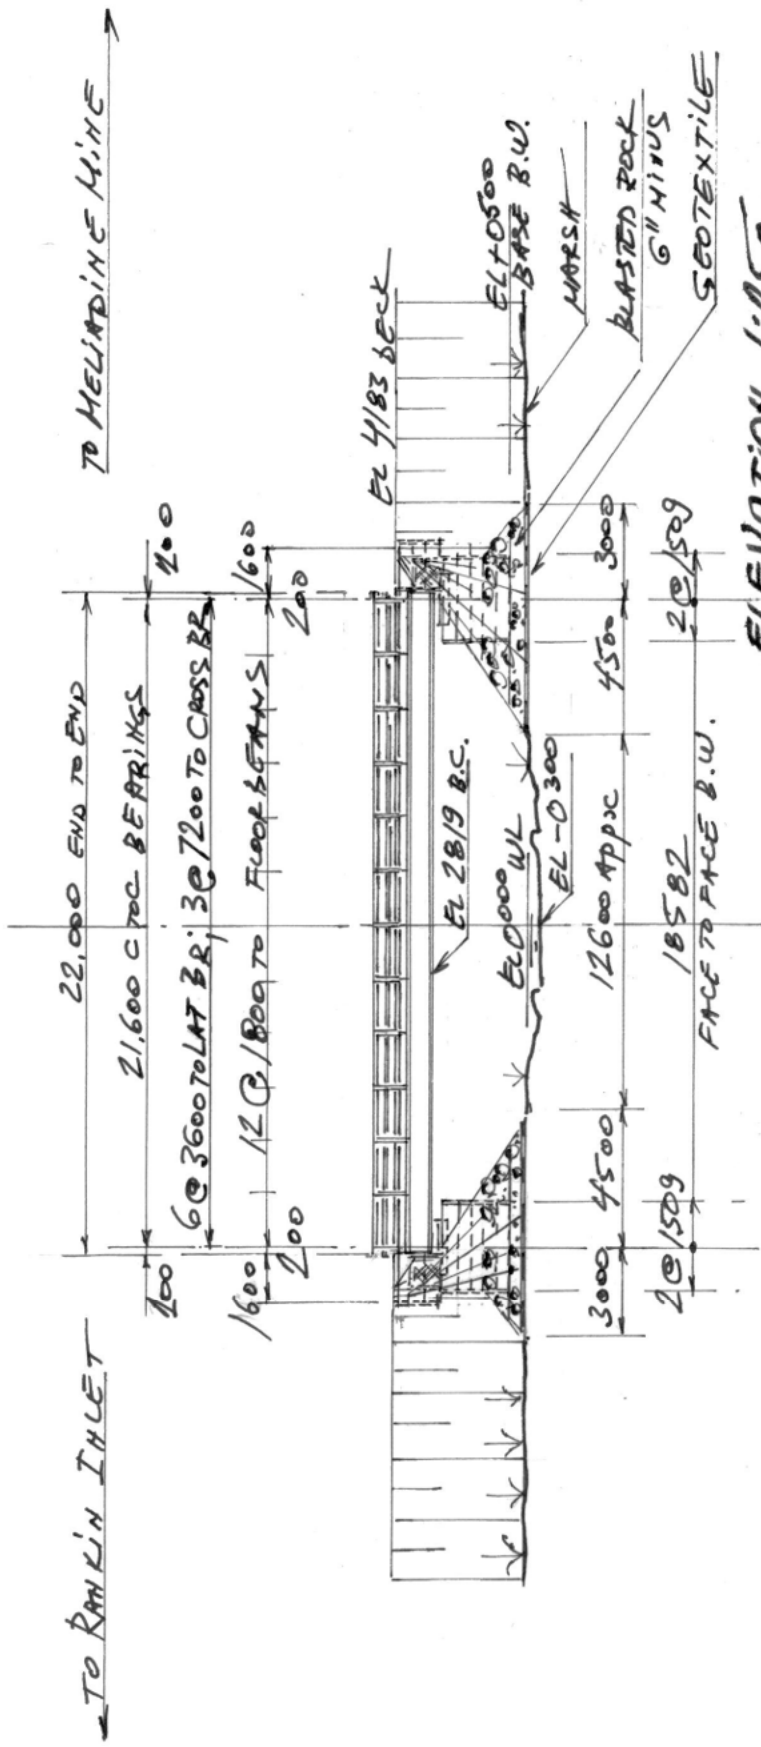


Issued : 18 May, 2011

M-5 Gen 1 of 2

Rankin Inlet, NU

M-5 Crossing Bridge

Span-21.6 m, L-22.0m

General Layout, Design Load