
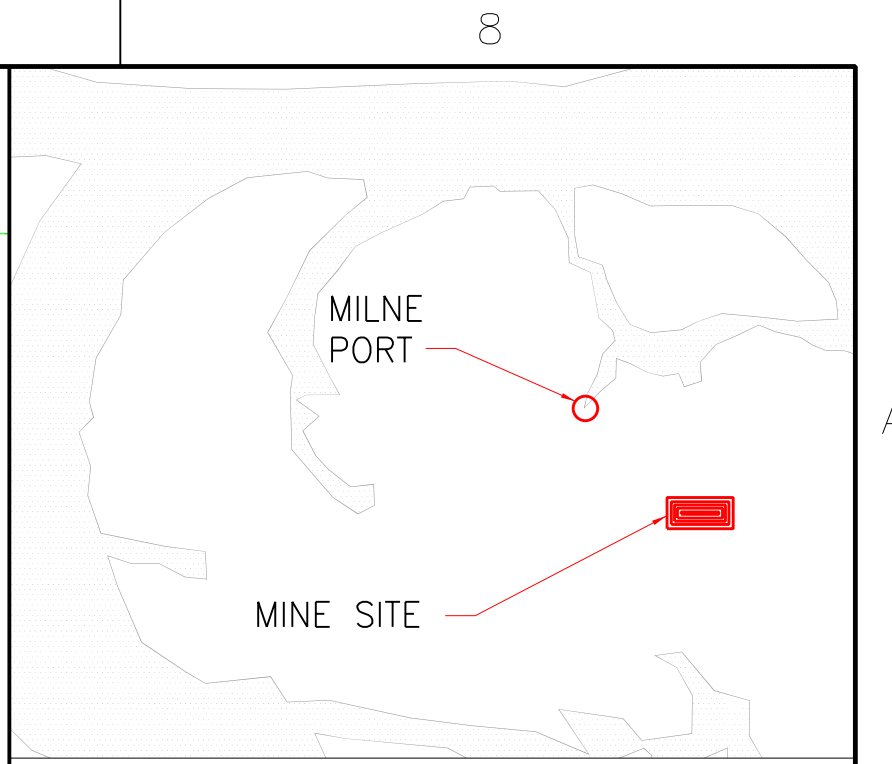


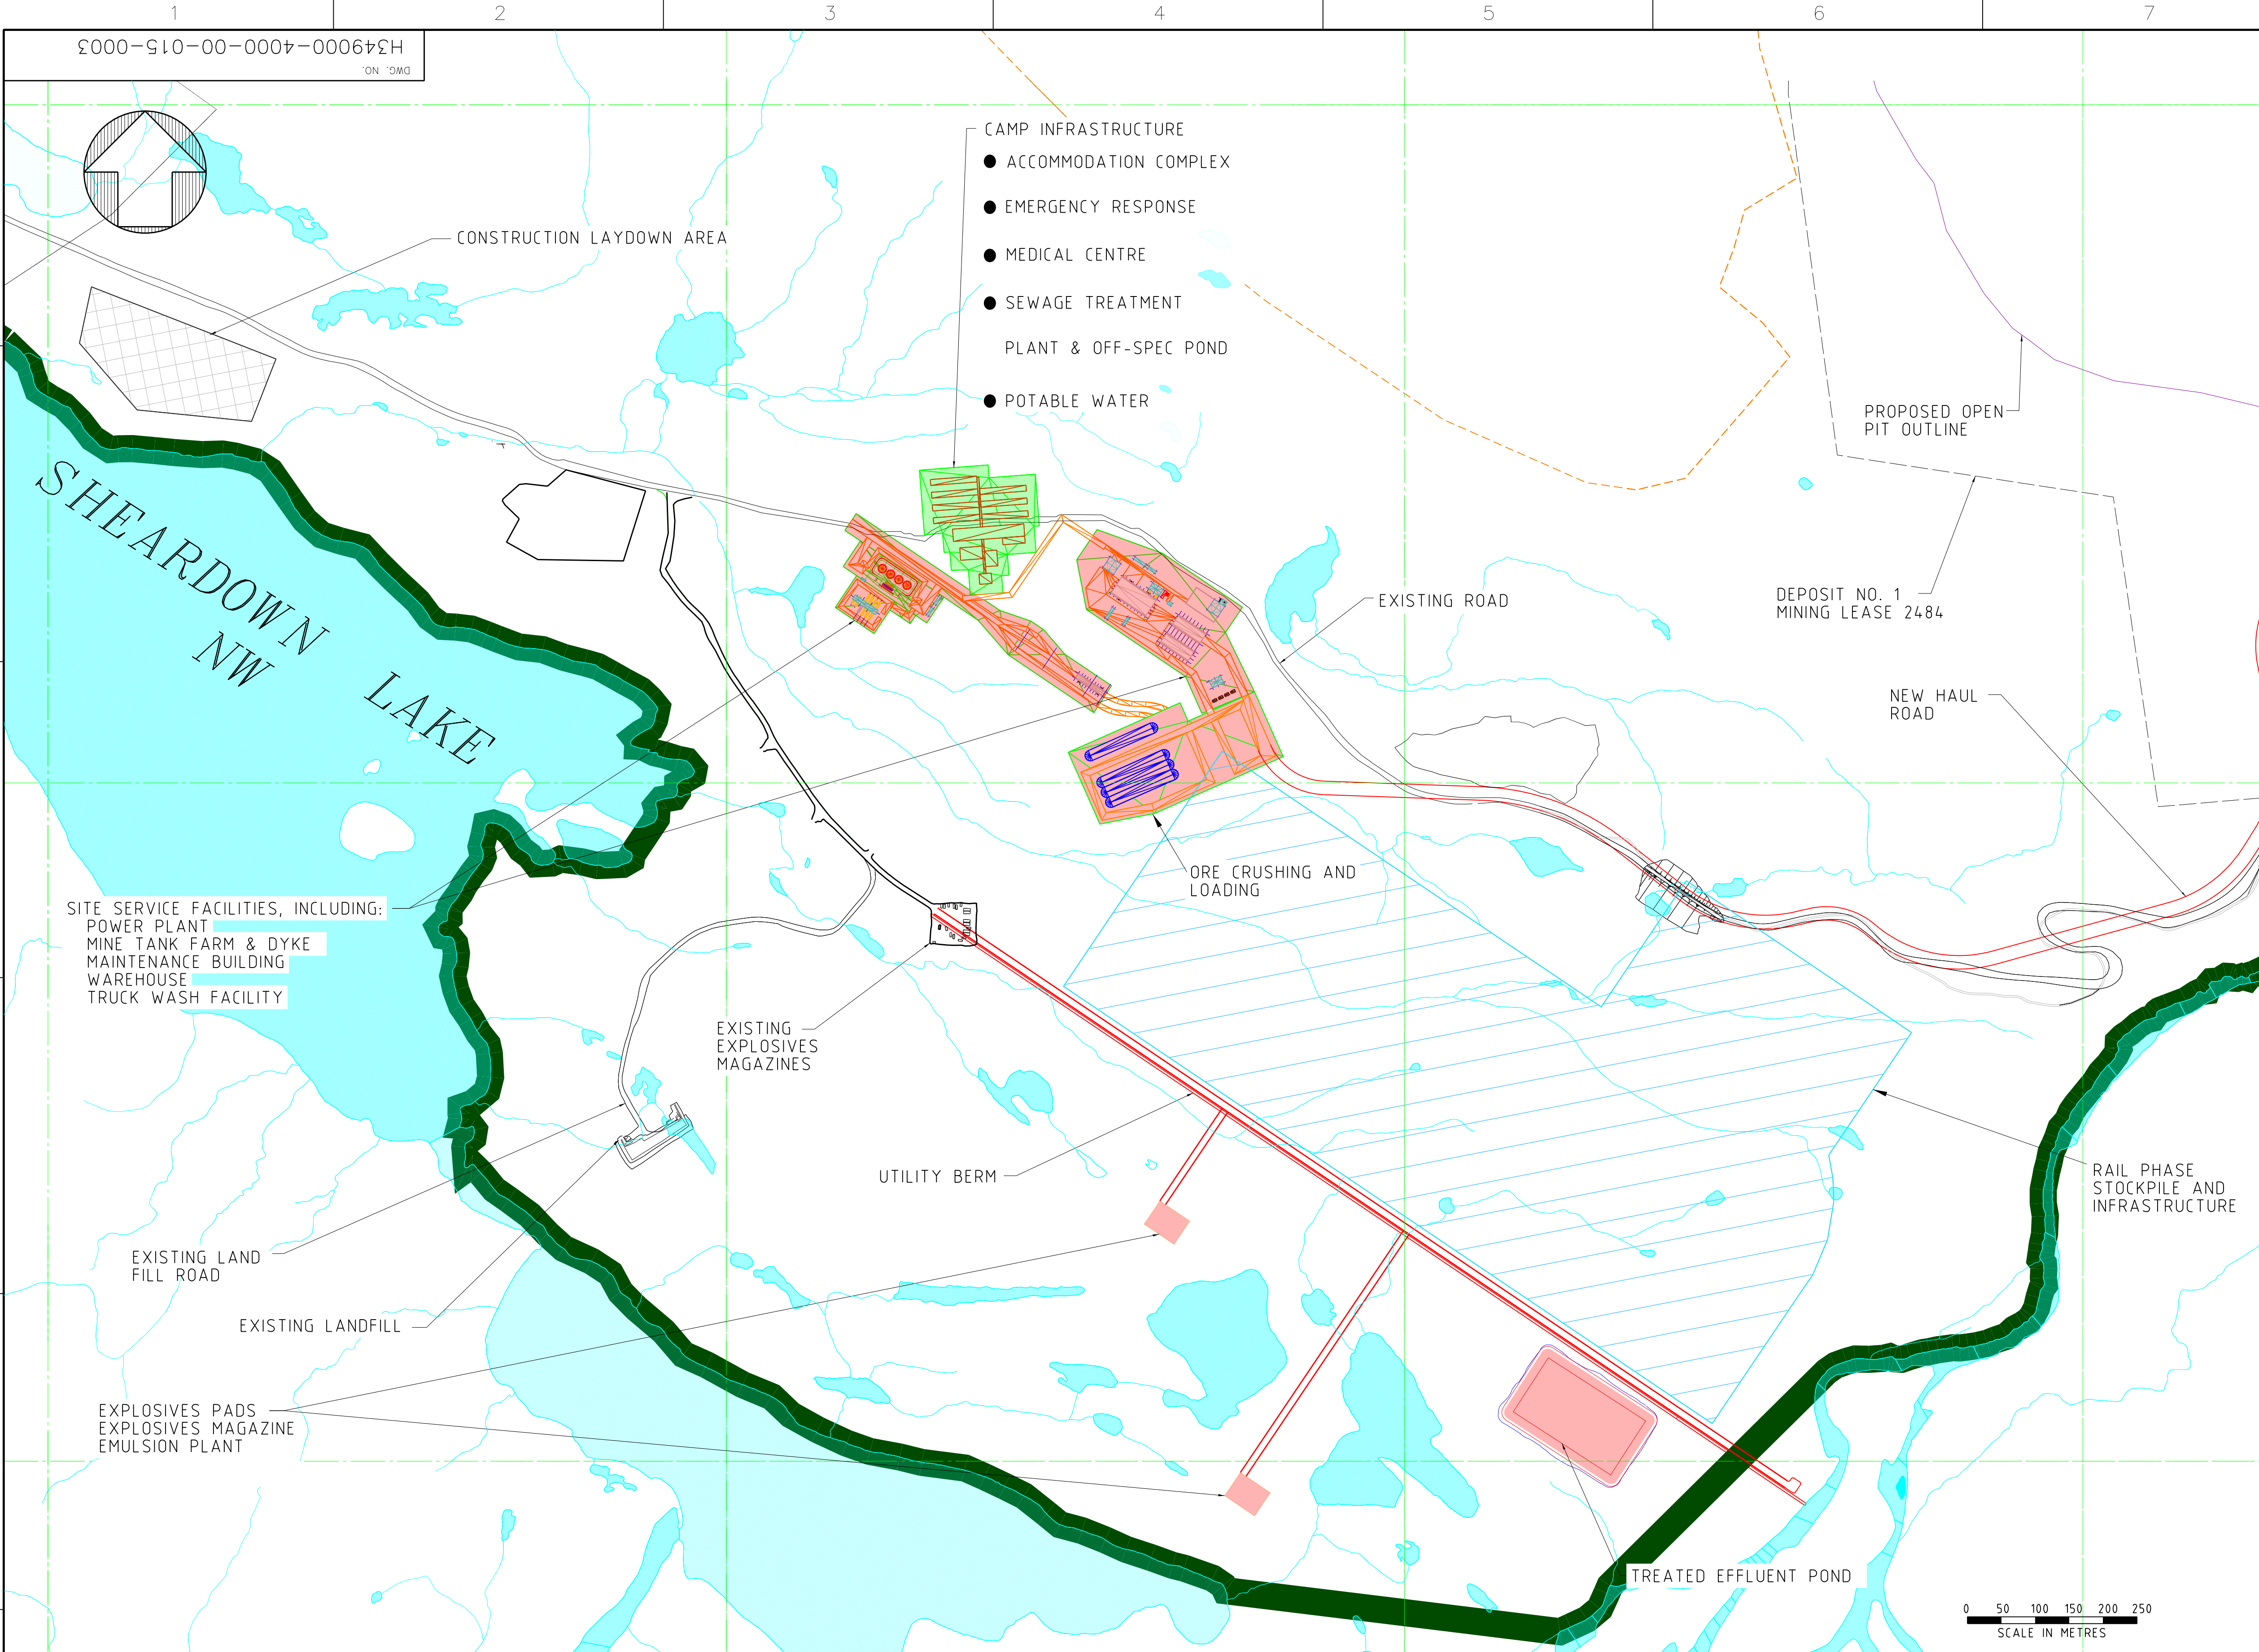

KEYPLAN

- NOTES:
- 1. TOPOGRAPHY PROVIDED BY TERRAPOINT CANADA INC.
 - 2. COORDINATE GRID IS SHOWN IN UTM (NAD83) ZONE 17 AND IS IN METRES.
 - 3. CONTOURS ARE IN METRES. CONTOUR INTERVAL IS 1.5 METRES.
 - 4. AS-CONSTRUCTED INFORMATION PROVIDED BY GENIVAR IN 2008.
 - 5. FOR RAIL PHASE OVERALL GA SEE DWG. H340960-4000-00-014-0001

LEGEND:

	WATER		EARLY WORKS (MAY TO JULY 2013) UNDER NEW TYPE 'B' WATER LICENSE (IN PROCESS)		RIVER/STREAM/DRAINAGE
	PROPOSED QUARRY		CONSTRUCTION PHASE UNDER FUTURE TYPE 'A' WATER LICENSE (JULY TO DECEMBER 2013)		PROJECT DEVELOPMENT AREA
	LAYDOWN AREA (CONSTRUCTION PHASE)		EXISTING BORROW AREA (IOL COMMERCIAL LEASE)		BAFFINLAND'S COMMERCIAL LEASE ON INUIT OWNED LAND
	ADVANCED EXPLORATION UNDER EXISTING TYPE 'B' WATER LICENSE		EXISTING ROCK QUARRY (IOL COMMERCIAL LEASE)		ROAD

MARY RIVER PROJECT

MINE SITE

ENHANCED LAYOUT

SCALE 1:5000 OR AS NOTED	DWG. NO. H349000-4000-00-015-0003	REV. A
--------------------------------	--------------------------------------	-----------