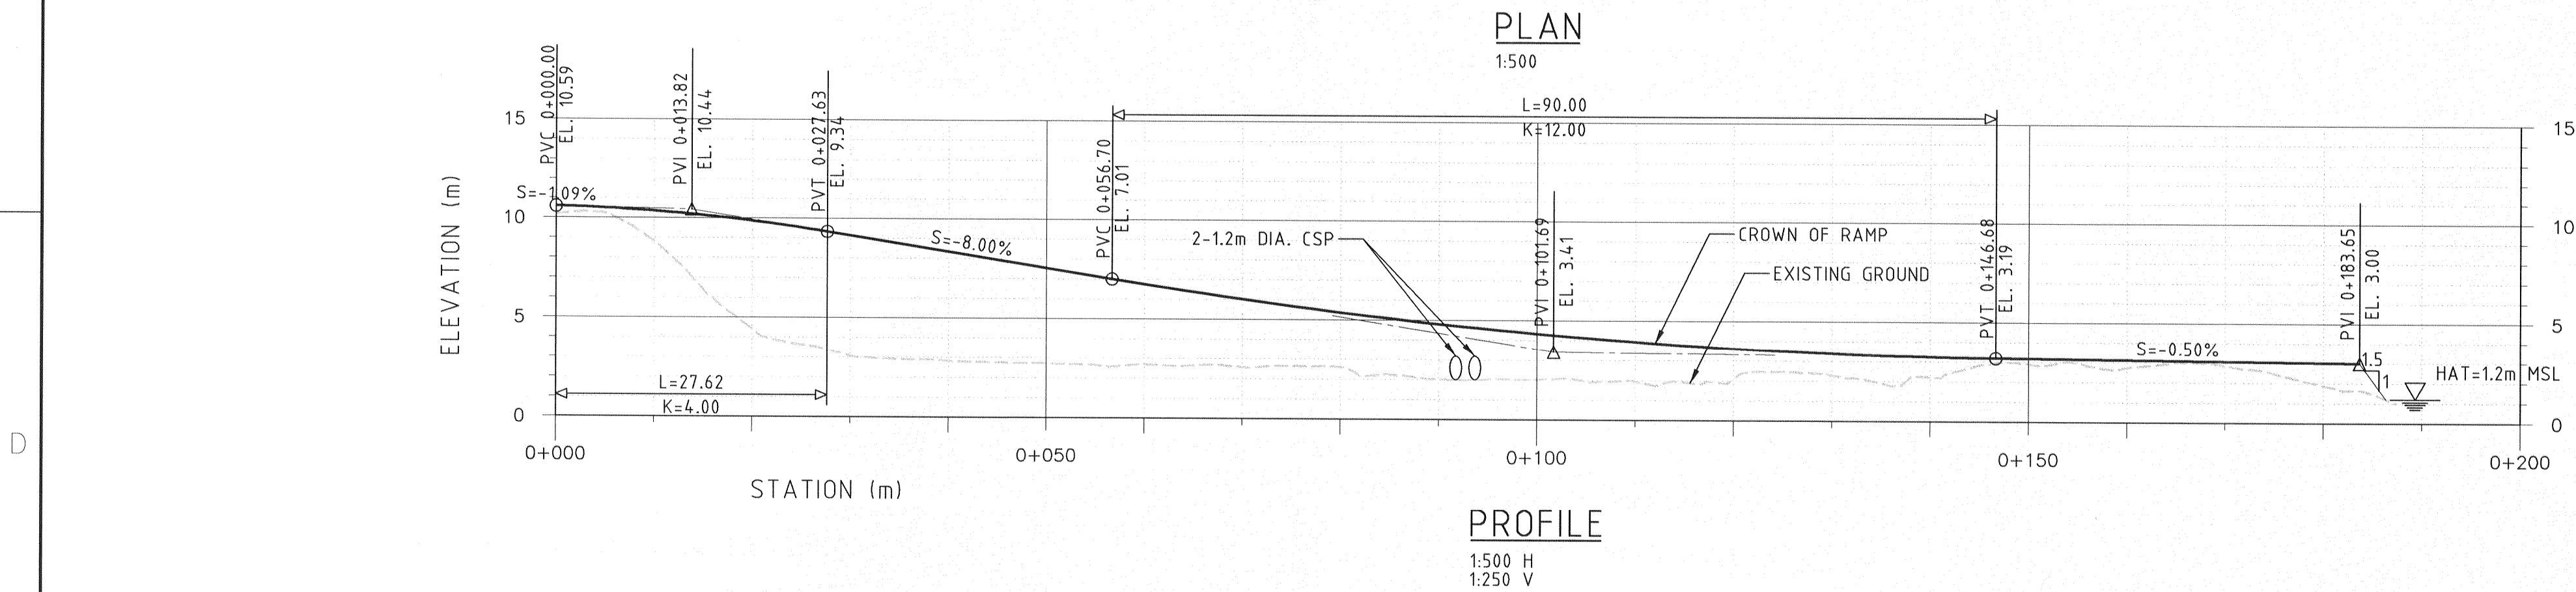
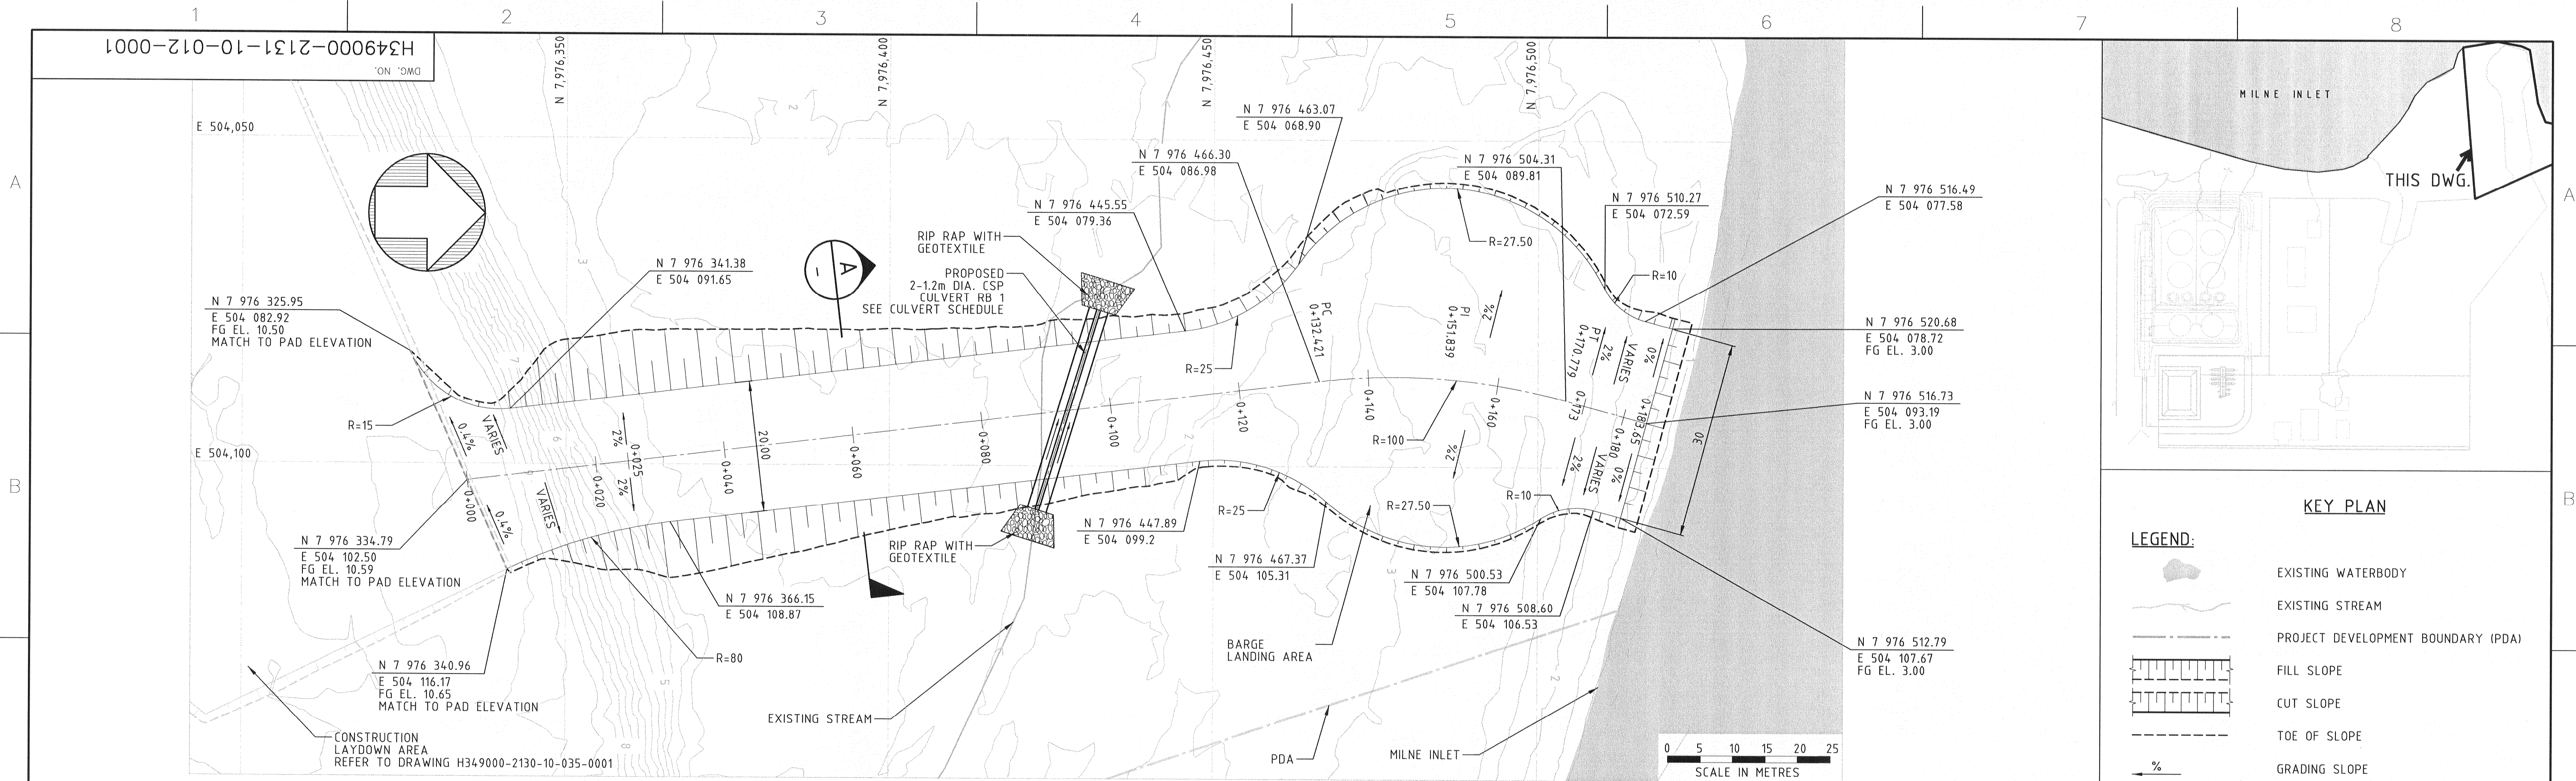


CULVERT ID	FISH BEARING (Y/N)	NUMBER OF PIPES	D (mm)	W (mm)	TYPE	CULVERT AT UPSTREAM		U/S INV. ELV. (m)	CULVERT AT DOWNSTREAM		D/S INV. ELV. (m)	C (mm)	L (m)	S (%)	SKEW (DEGREE)	LENGTH (m)
						NORTHING	EASTING		NORTHING	EASTING						
RB 1	N	2	1200	2900	CSP	7 976 422.78	504 106.74	2.20	7 976 432.21	504 076.17	1.88	500	4.8	1.00	113.85	32

CULVERT SCHEDULE

REFER TO DRAWING H349000-1000-10-041-0003 FOR DETAIL

DRAWING NO.		DRAWING TITLE		REFERENCE DRAWINGS	
