


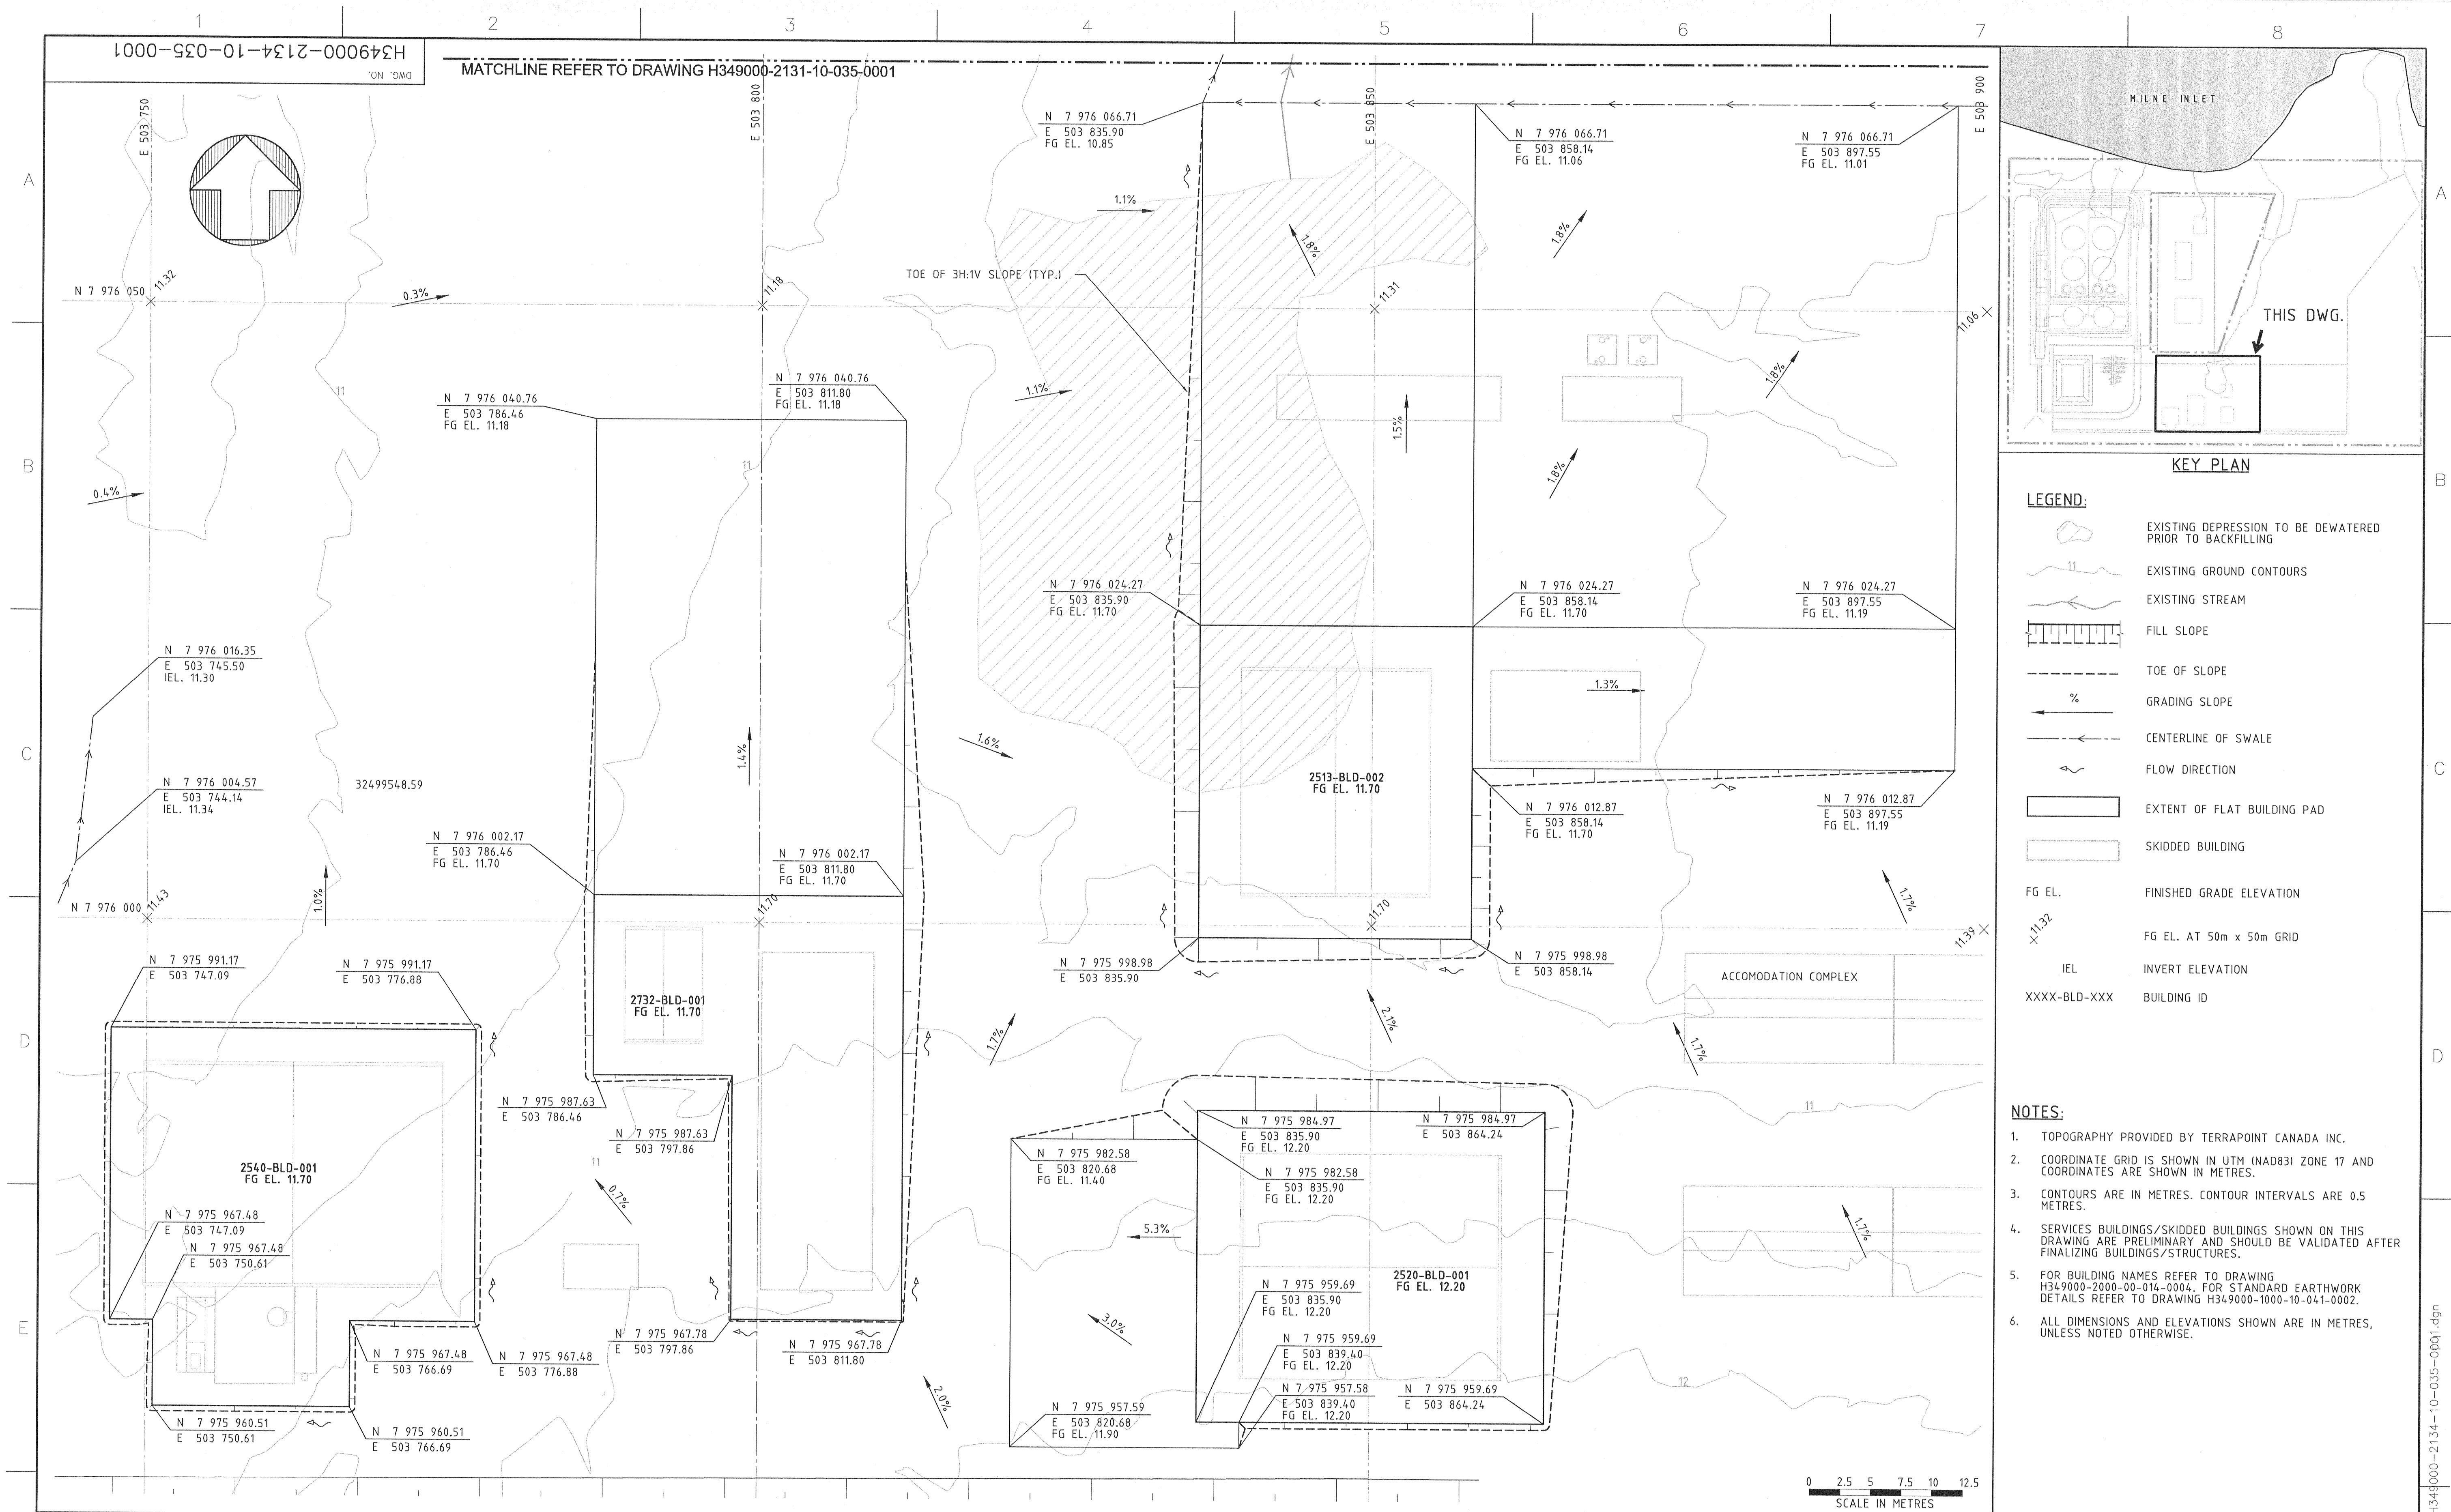


KEY PLAN

LEGEND:

- EXISTING DEPRESSION TO BE DEWATERED PRIOR TO BACKFILLING
- EXISTING GROUND CONTOURS
- EXISTING STREAM
- FILL SLOPE
- TOE OF SLOPE
- GRADING SLOPE
- CENTERLINE OF SWALE
- FLOW DIRECTION
- EXTENT OF FLAT BUILDING PAD
- SKIDDED BUILDING
- FG EL. FINISHED GRADE ELEVATION
- FG EL. AT 50m x 50m GRID
- IEL INVERT ELEVATION
- XXXX-BLD-XXX BUILDING ID

- NOTES:**
- TOPOGRAPHY PROVIDED BY TERRAPOINT CANADA INC.
 - COORDINATE GRID IS SHOWN IN UTM (NAD83) ZONE 17 AND COORDINATES ARE SHOWN IN METRES.
 - CONTOURS ARE IN METRES. CONTOUR INTERVALS ARE 0.5 METRES.
 - SERVICES BUILDINGS/SKIDDED BUILDINGS SHOWN ON THIS DRAWING ARE PRELIMINARY AND SHOULD BE VALIDATED AFTER FINALIZING BUILDINGS/STRUCTURES.
 - FOR BUILDING NAMES REFER TO DRAWING H349000-2000-00-014-0004. FOR STANDARD EARTHWORK DETAILS REFER TO DRAWING H349000-1000-10-041-0002.
 - ALL DIMENSIONS AND ELEVATIONS SHOWN ARE IN METRES, UNLESS NOTED OTHERWISE.

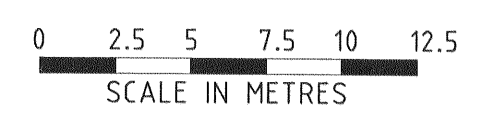

REFERENCE DRAWINGS		REVISIONS			ISSUE AUTHORIZATION		Baffinland Iron Mines Corporation	MARY RIVER PROJECT	MILNE PORT ACCOMODATION CAMP EARTHWORKS & DRAINAGE - PLAN	DWG. NO. H349000-2134-10-035-0001	ORIGINAL SHEET SIZE: ISO A1 (841 x 594)			
H349000-2131-10-035-0001 SERVICES BUILDINGS-EARTHWORKS & DRAINAGE-PLAN & SECTIONS		NO. DESCRIPTION BY CHK'D APP'D DATE										0 CONSTRUCTION SH MM 2013-05-15	DESIGNED BY: K. FALLAH DATE 2013-04-25 CHECKED BY: A. MOHEBKHANI DATE 2013-05-15 PROJ. DES. COORD. J. THEBTEL DATE 2013-05-15	DRAWN BY: M. MCDOUGALD DATE 2013-04-25 DISCIP. ENGR. S. HASSAN DATE 2013-05-15 PROJ. ENGR. J. CLELAND DATE 2013-05-15 PROJ. MGR. S. PERRY DATE 2013-05-15
H349000-2130-10-035-0002 LAYDOWN AREA, CAMP & SERVICES BUILDINGS-EARTHWORKS & DRAINAGE-SECTIONS												REV. ISSUE FOR AUTH. BY DATE		SCALE: 1:250 OR AS NOTED
H349000-2130-10-035-0001 LAYDOWN AREA, CAMP & SERVICES BUILDINGS-EARTHWORKS & DRAINAGE-PLAN														

THIS DRAWING WAS PREPARED FOR THE EXCLUSIVE USE OF BAFFINLAND IRON MINES CORPORATION AND IS ISSUED SUBJECT TO THE AGREEMENT BETWEEN CLIENT AND HATCH LTD. (HATCH). HATCH DOES NOT ACCEPT AND DISCLAIMS ANY AND ALL LIABILITY OR RESPONSIBILITY ARISING FROM ANY USE OF OR RELIANCE ON THIS DRAWING BY ANY THIRD PARTY OR ANY MODIFICATION OR MISUSE OF THIS DRAWING BY CLIENT AND (D) THIS DRAWING IS CONFIDENTIAL AND ALL INTELLECTUAL PROPERTY RIGHTS EMERGING OR REFERENCED IN THIS DRAWING REMAIN THE PROPERTY OF HATCH.