


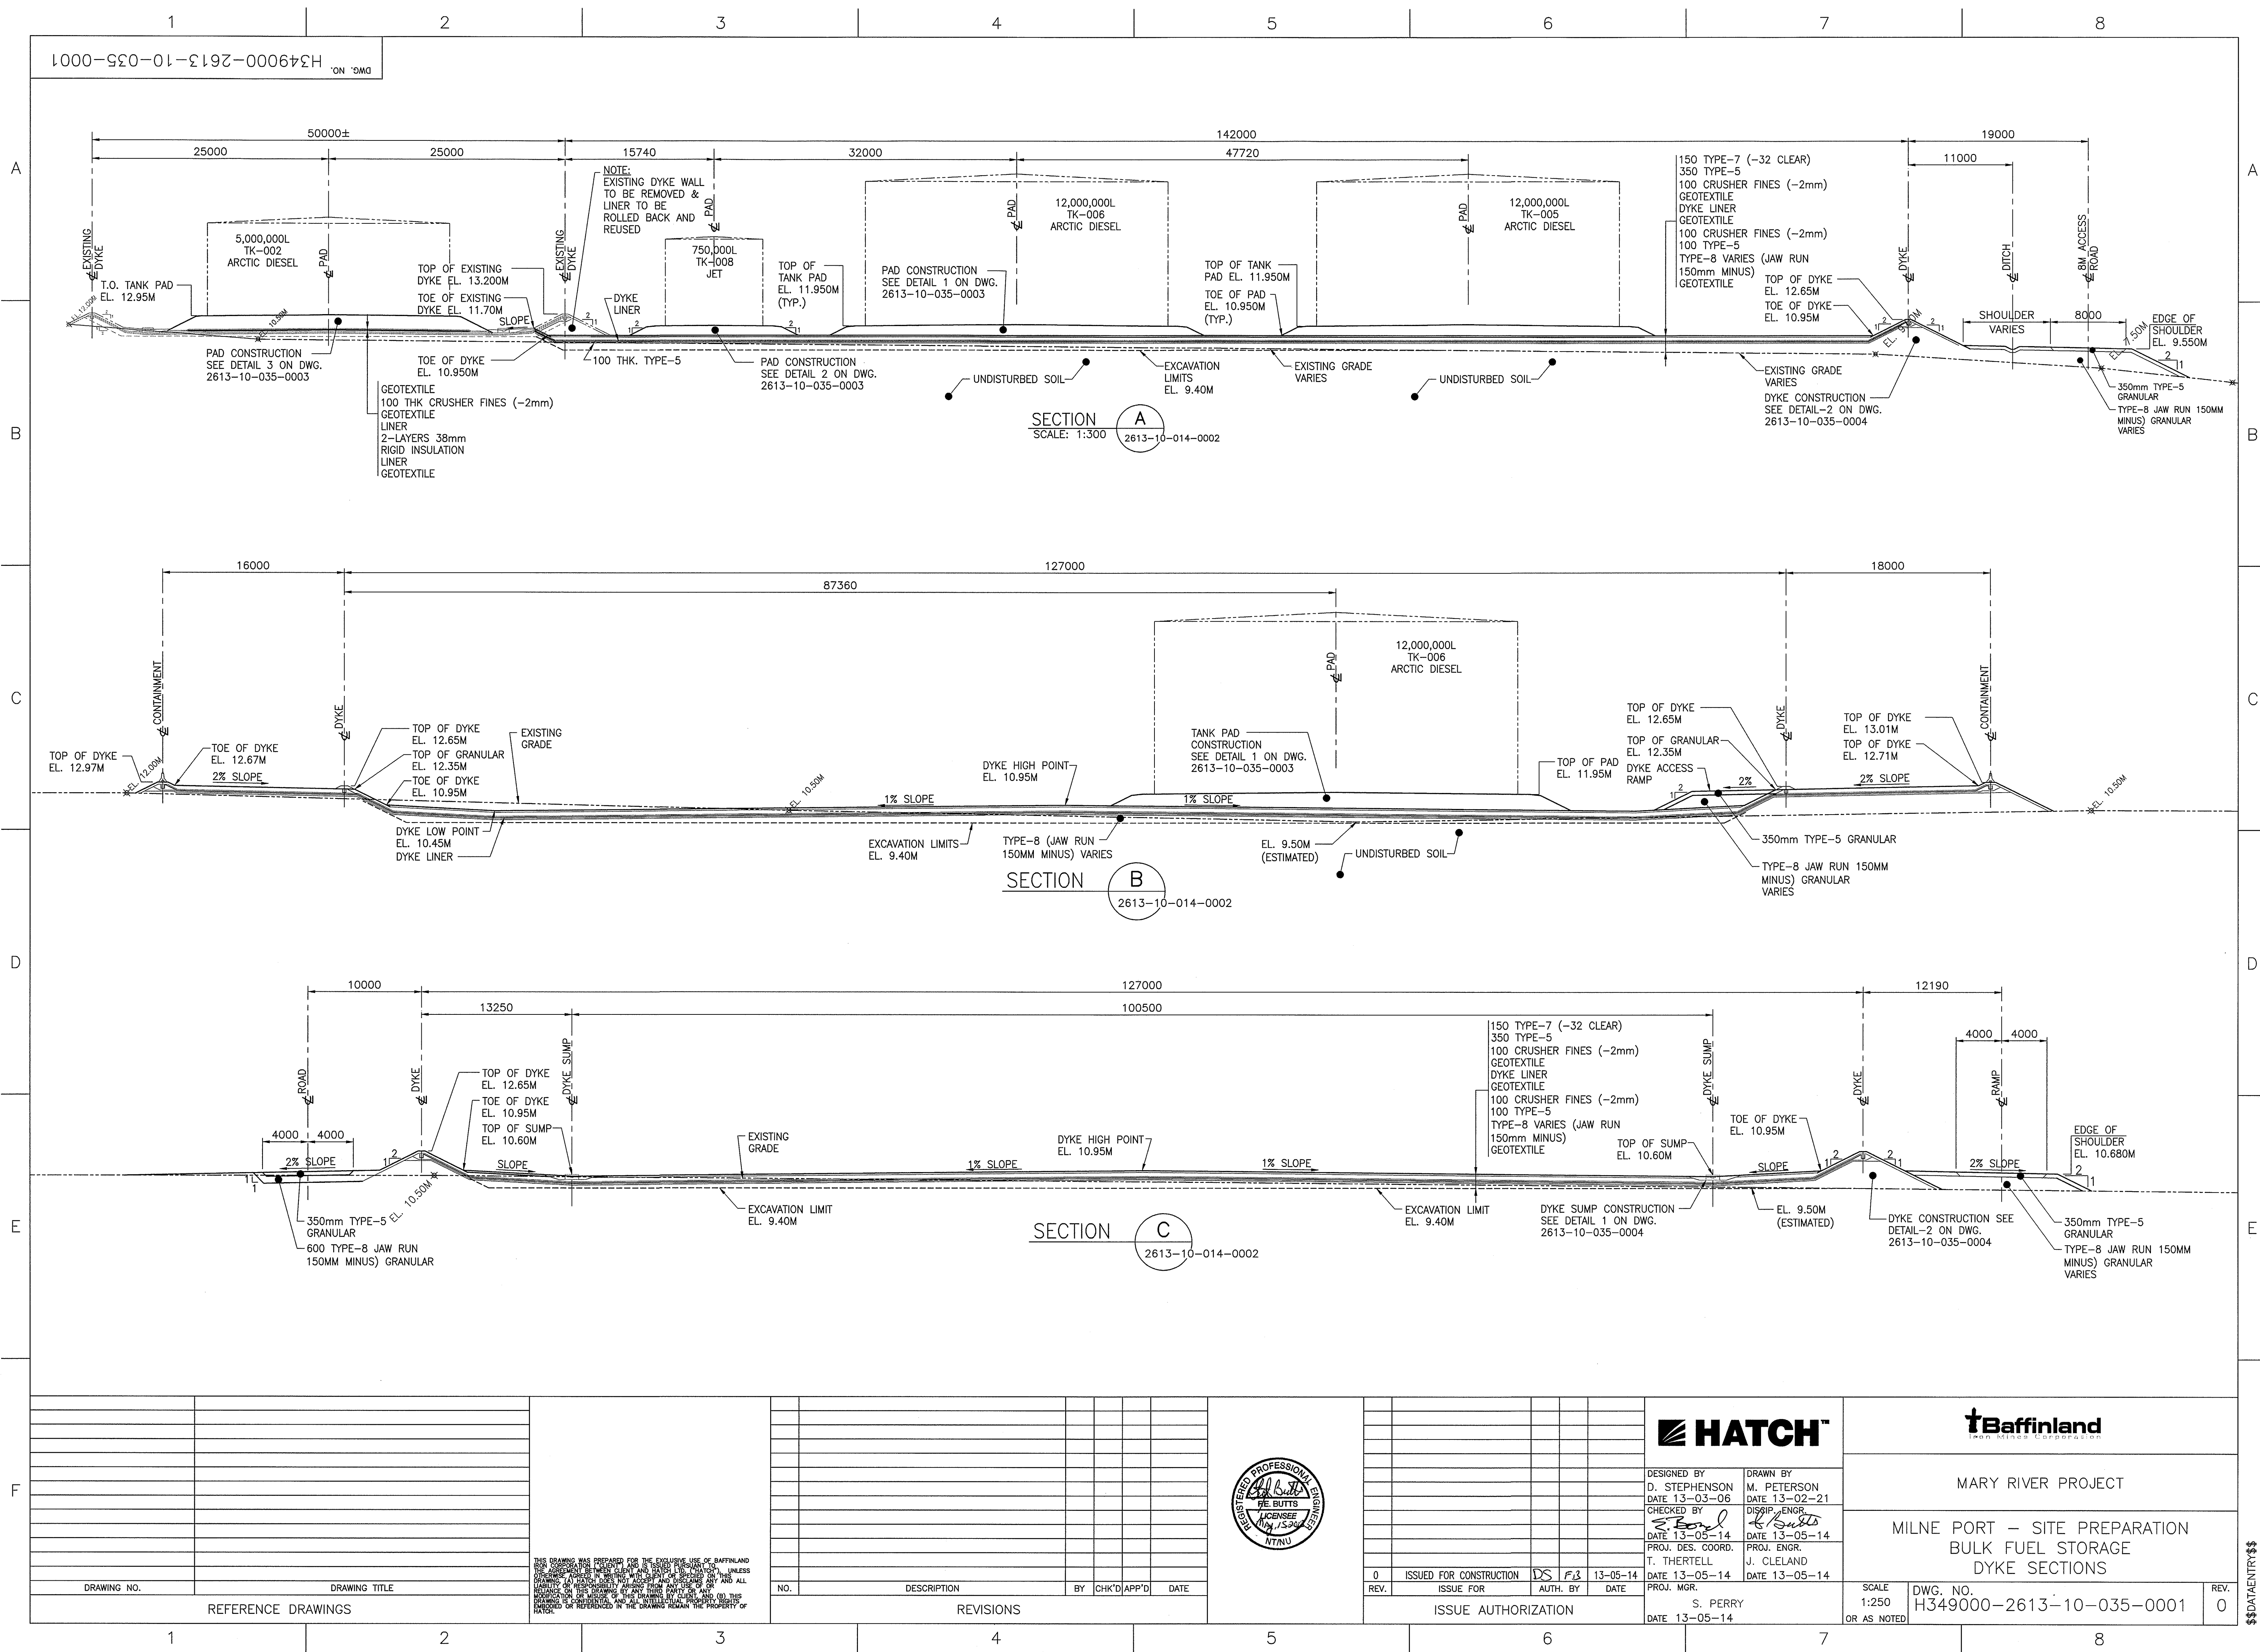

THIS DRAWING IS THE PROPERTY OF BAFFINLAND AND WILL REMAIN THE PROPERTY OF BAFFINLAND.			REGISTERED PROFESSIONAL ENGINEER RE BUTTS LICENSEE NO. 15204 NTNU			HATCH DESIGNED BY D. STEPHENSON DATE 13-03-06 CHECKED BY <i>[Signature]</i> DATE 13-05-14 PROJ. DES. COORD. T. THERTELL DATE 13-05-14 PROJ. MGR. S. PERRY DATE 13-05-14	Baffinland Iron Mines Corporation MARY RIVER PROJECT MILNE PORT – SITE PREPARATION BULK FUEL STORAGE DYKE SECTIONS	SCALE 1:250 OR AS NOTED	DWG. NO. H349000-2613-10-035-0001	REV. 0							
DRAWING NO.		DRAWING TITLE		NO.		DESCRIPTION		BY		CHK'D APP'D		DATE							
1		REFERENCE DRAWINGS				REVISIONS													
2																			
3																			
4																			
5																			
6																			
7																			
8																			

\$\$\$DATAENTRY\$\$\$