

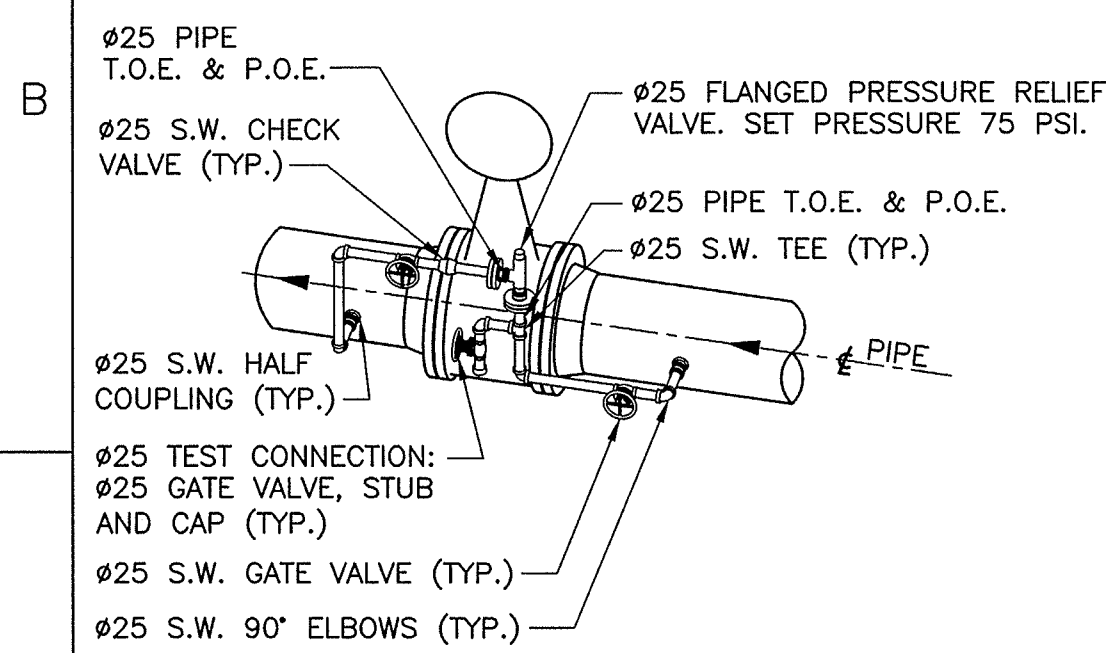
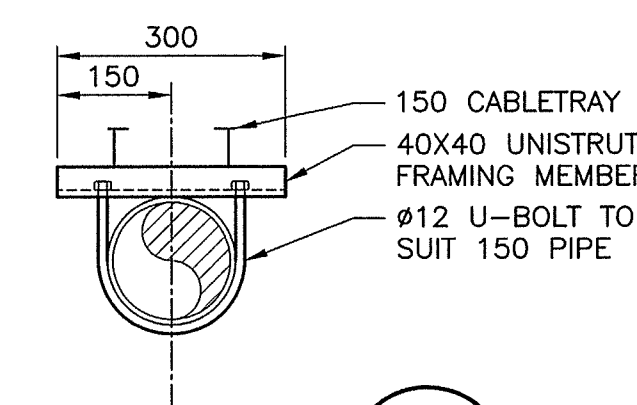
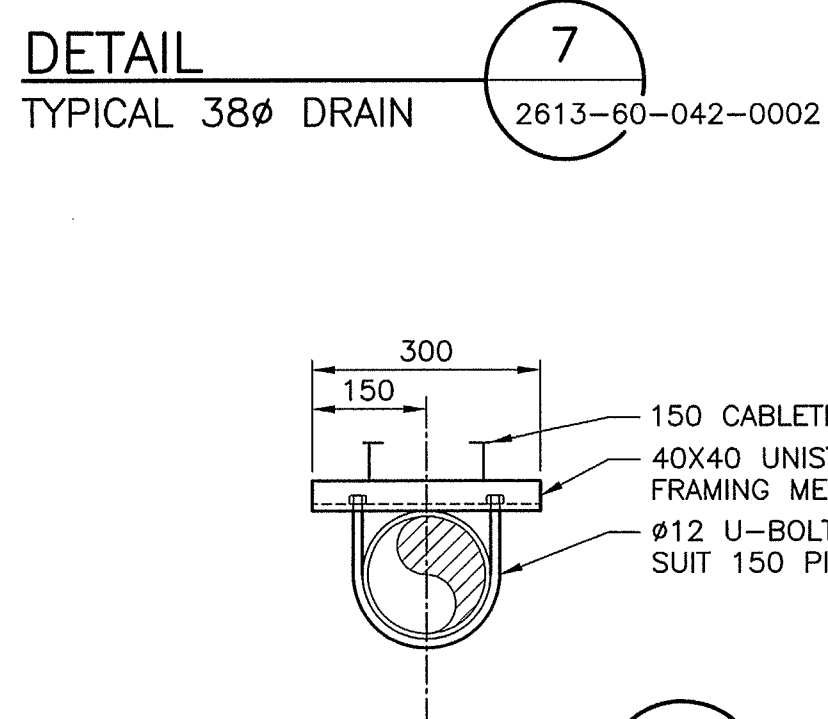
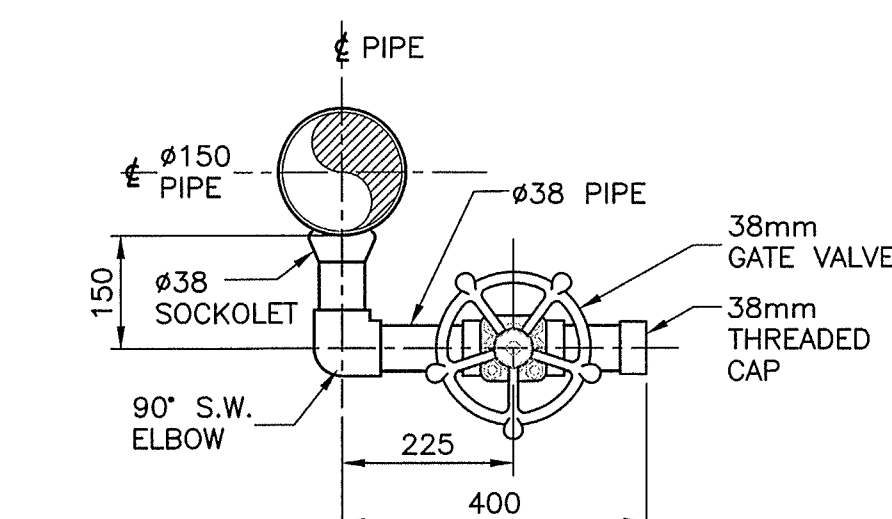
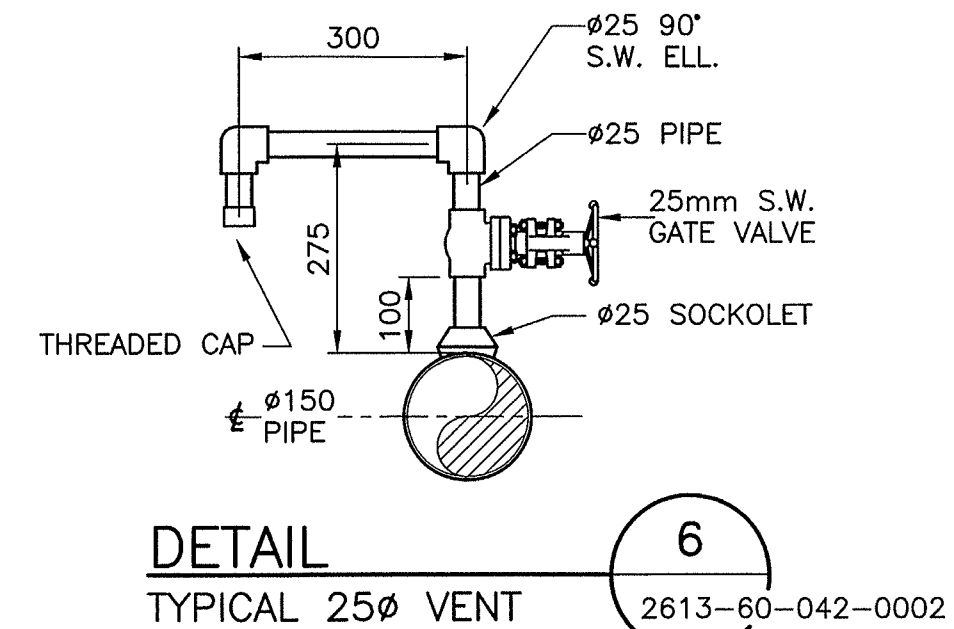
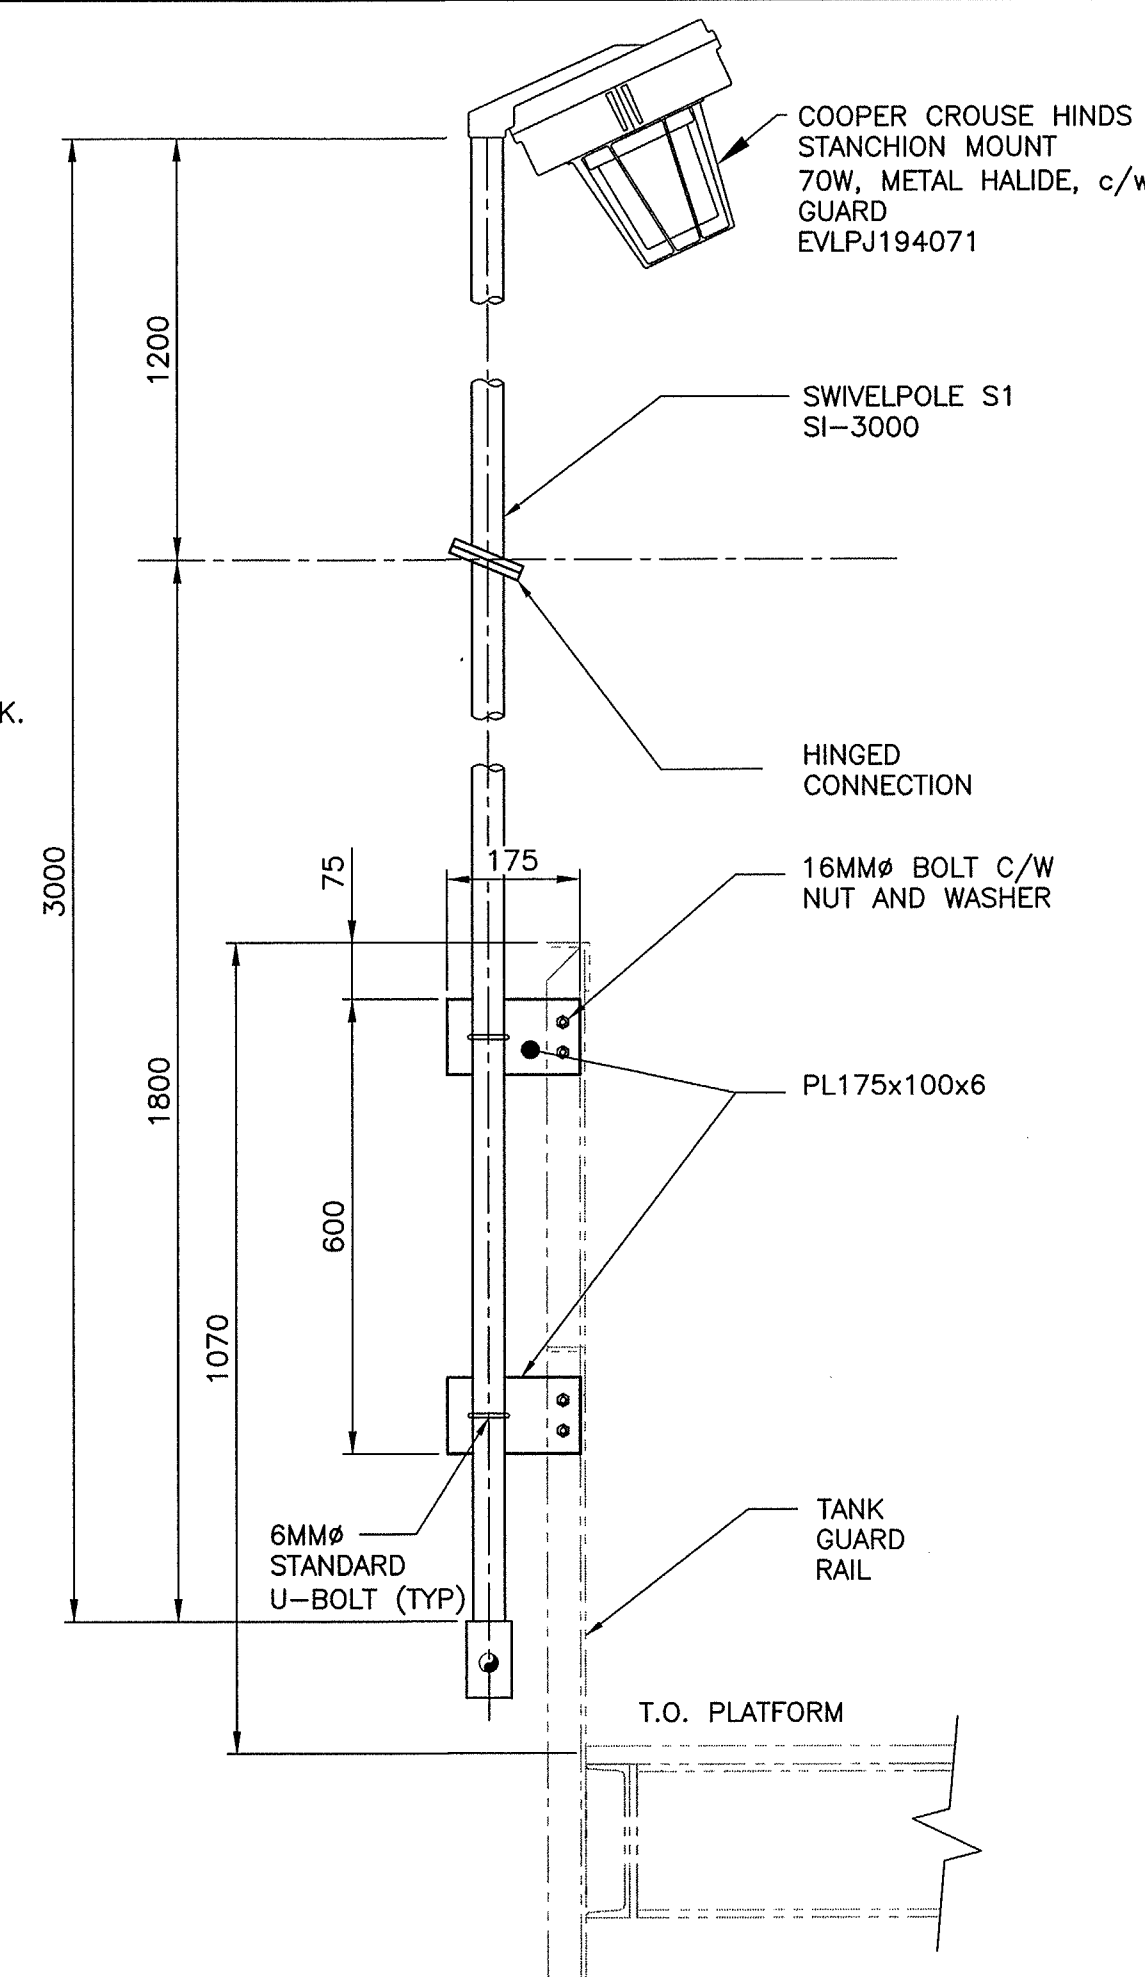
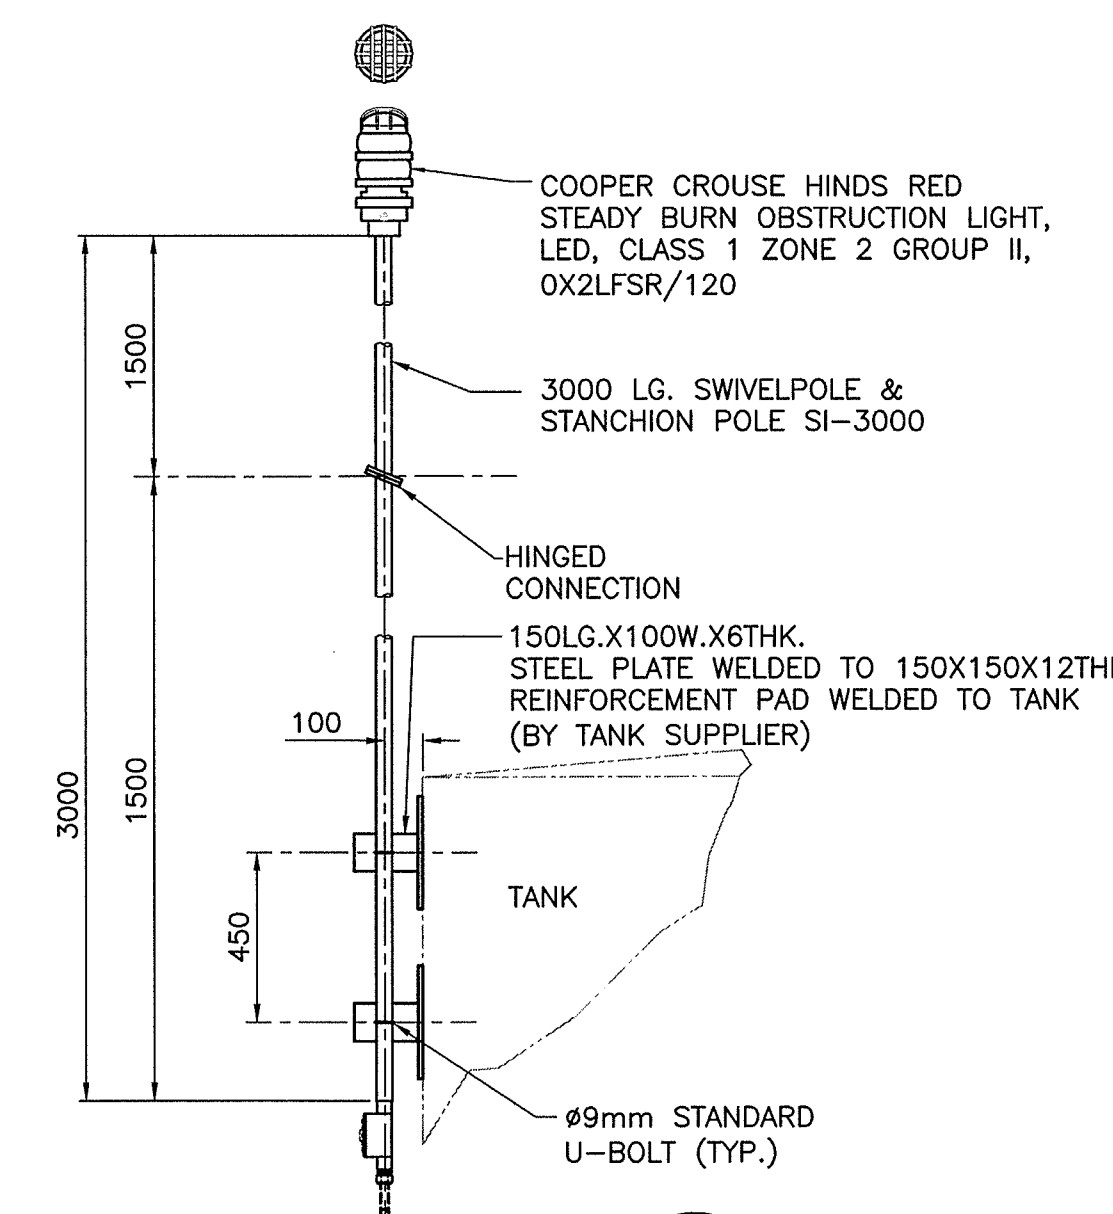
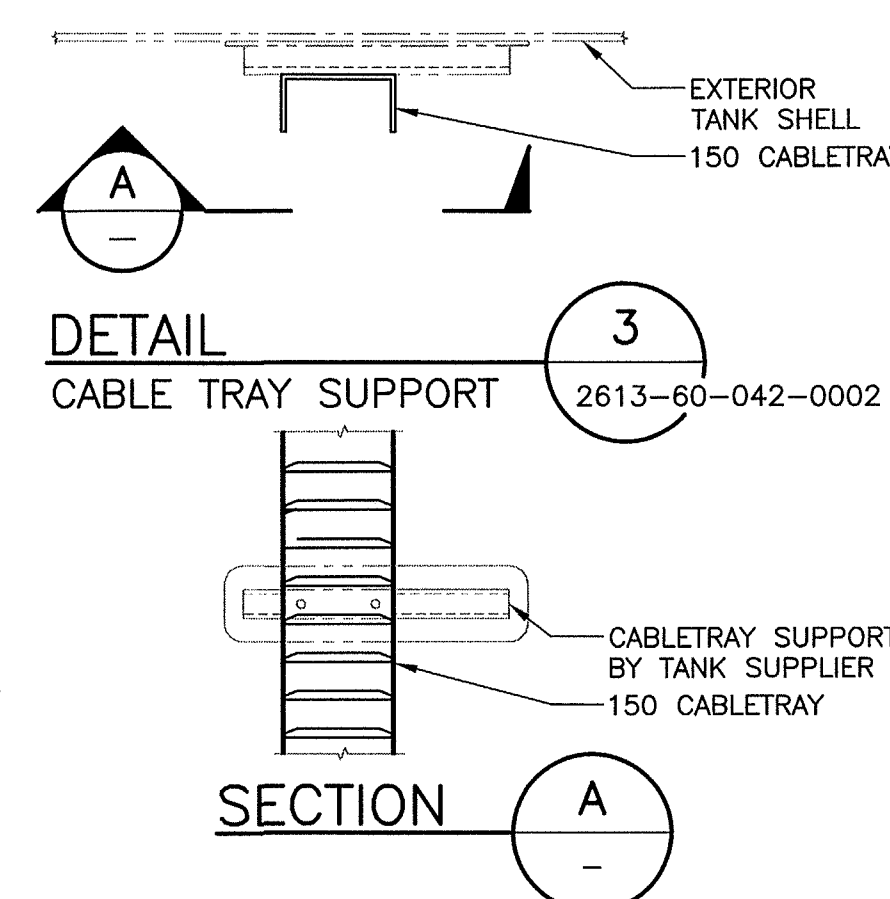
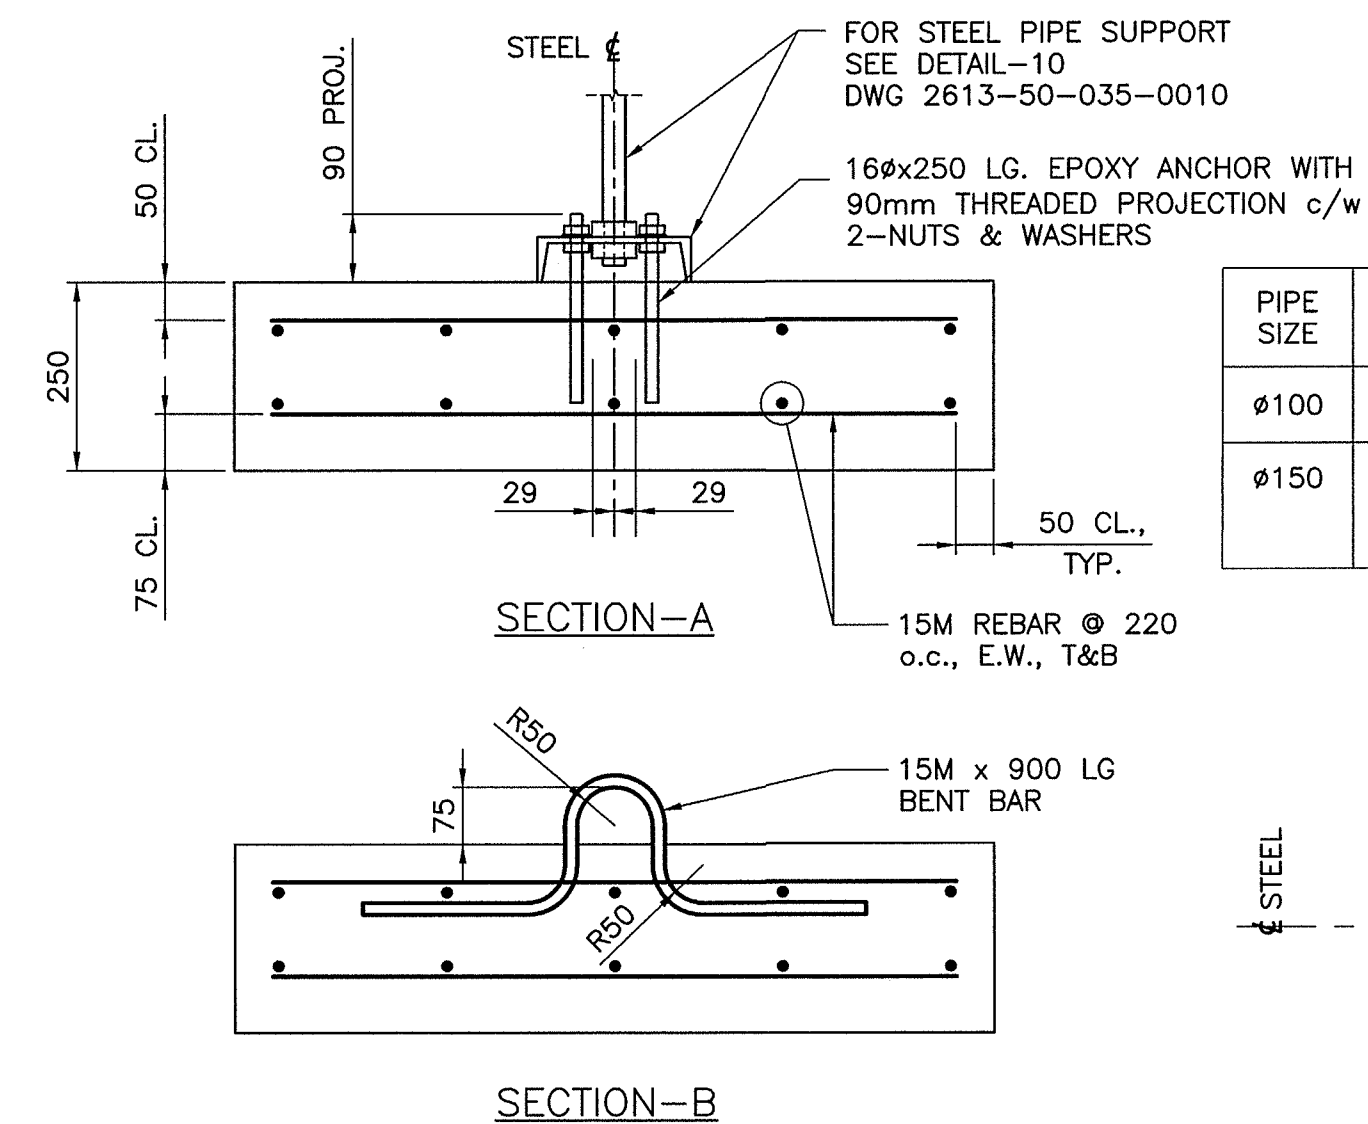
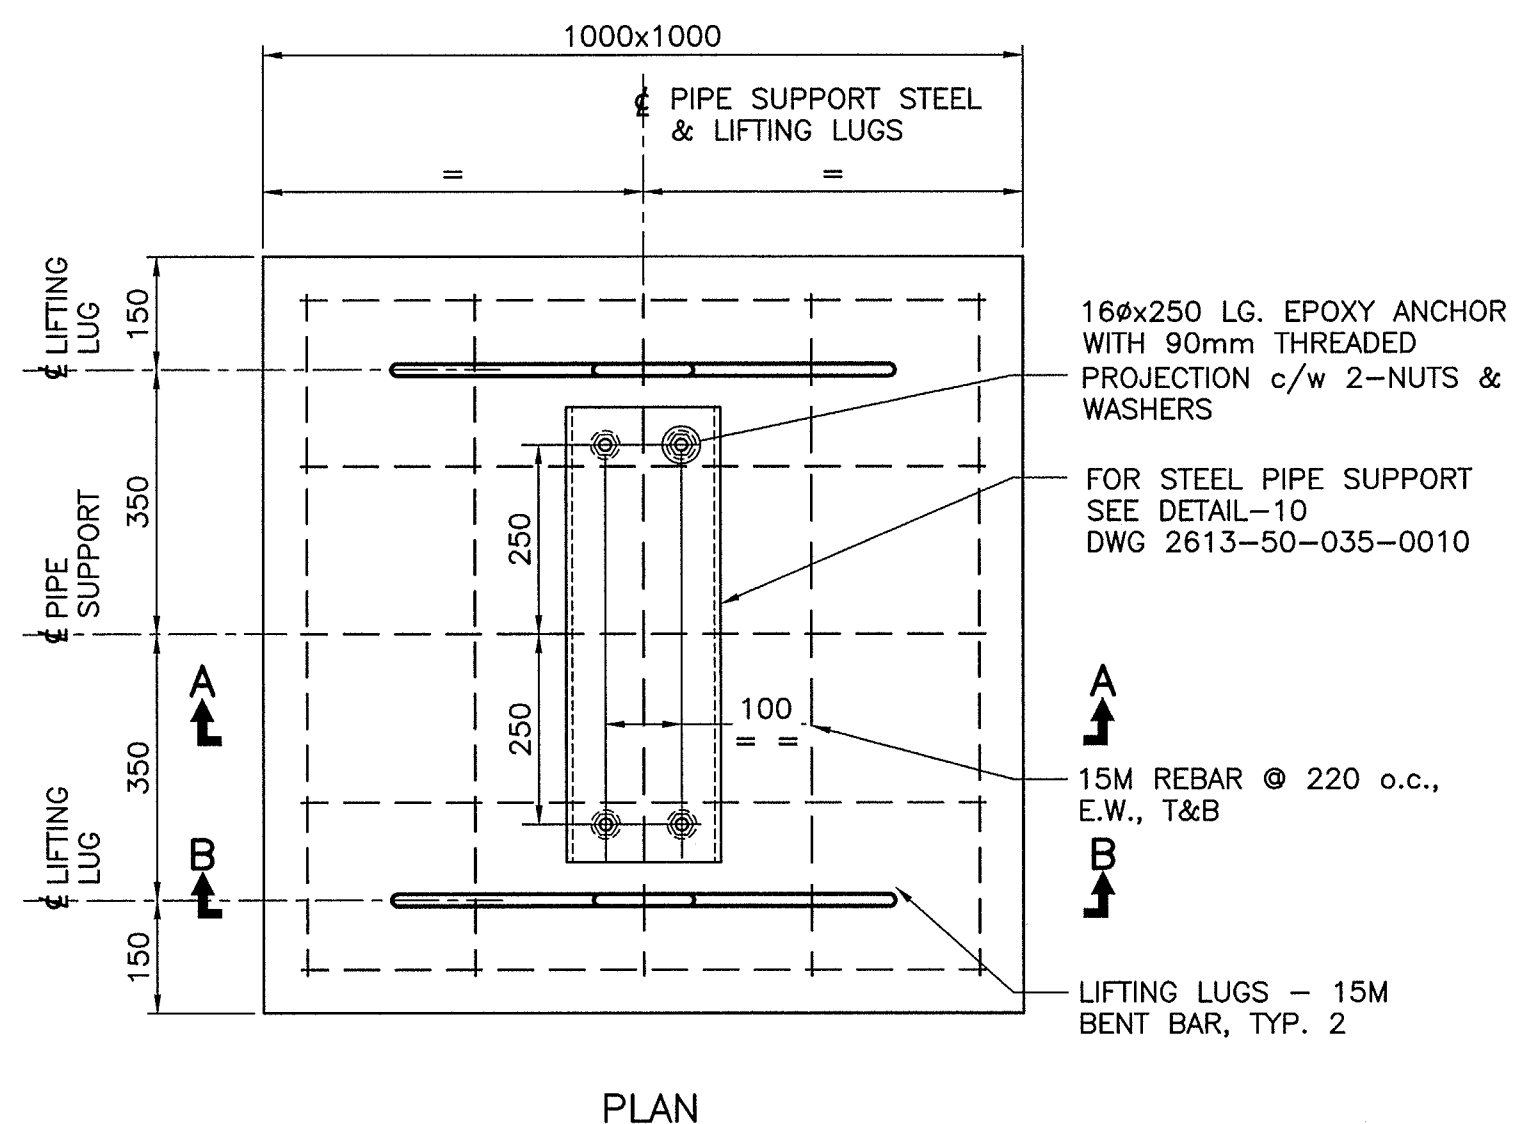
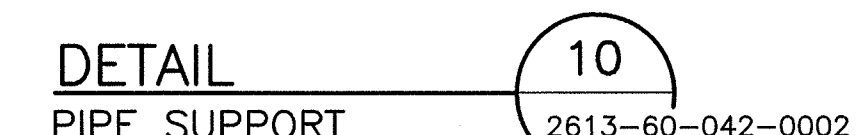
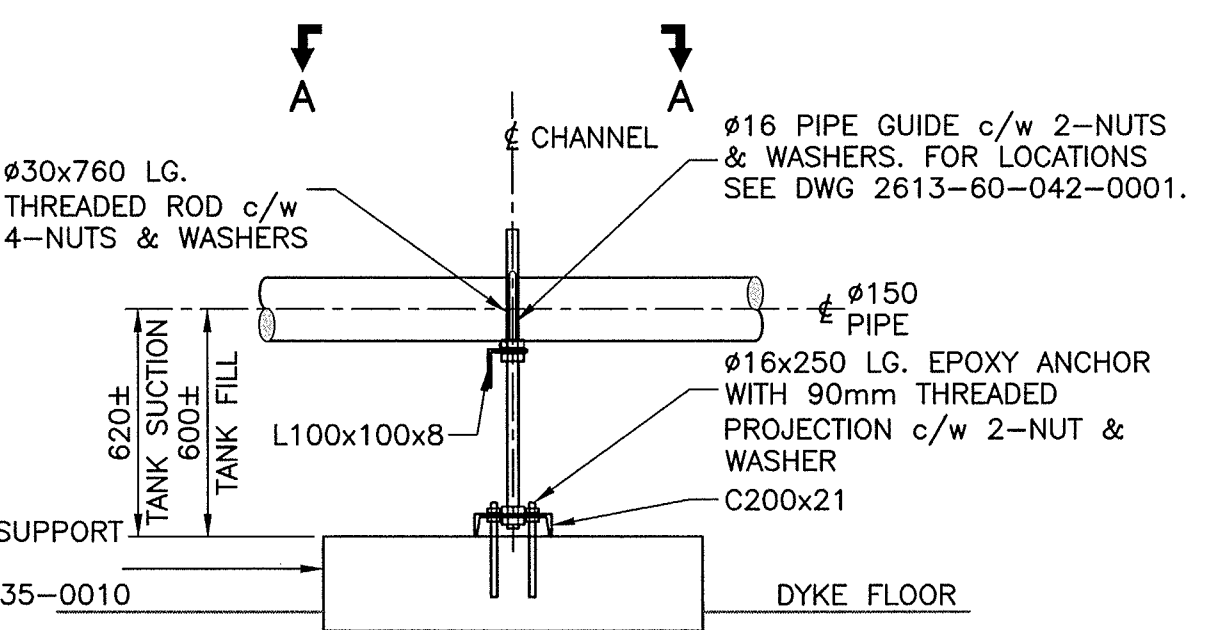
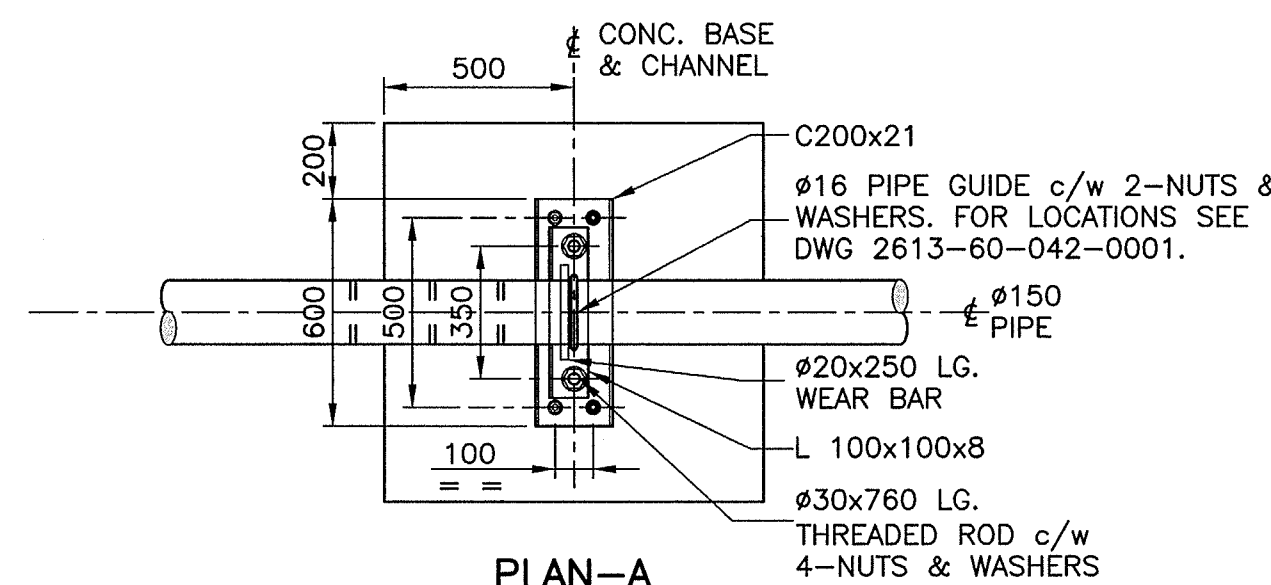



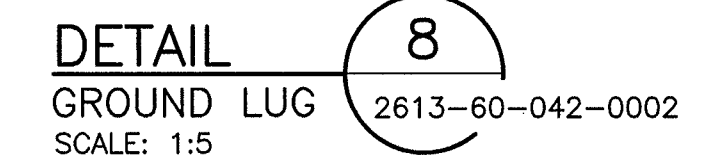


NOTE:

1. ALL PRESSURE RELIEF, AIR RELEASE, AND DRAIN PIPING AND FITTINGS TO BE SCH. 80 STEEL.

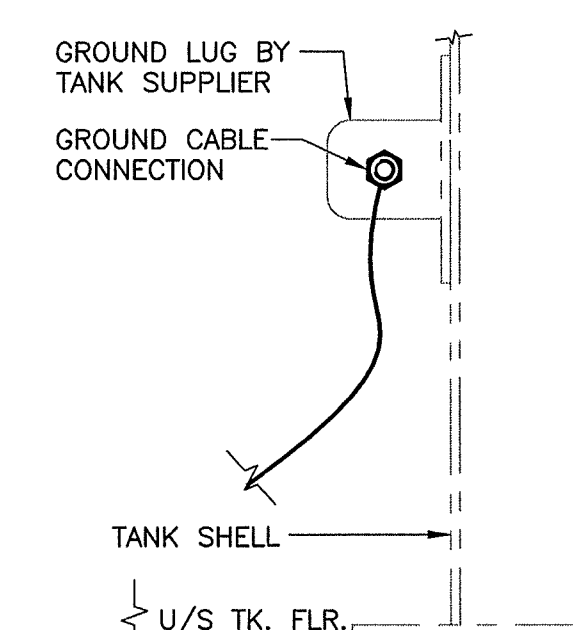

PIPE SIZE	U-BOLT ROD SIZE	'A' DIMENSION	'B' DIMENSION	GUIDES REQUIRED AT PIPE SUPPORTS
ø100	ø13	129	ø15	
ø150	ø16	188	ø18	PS-057, PS-060 & PS-063

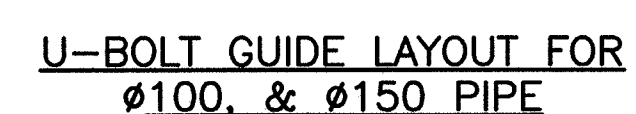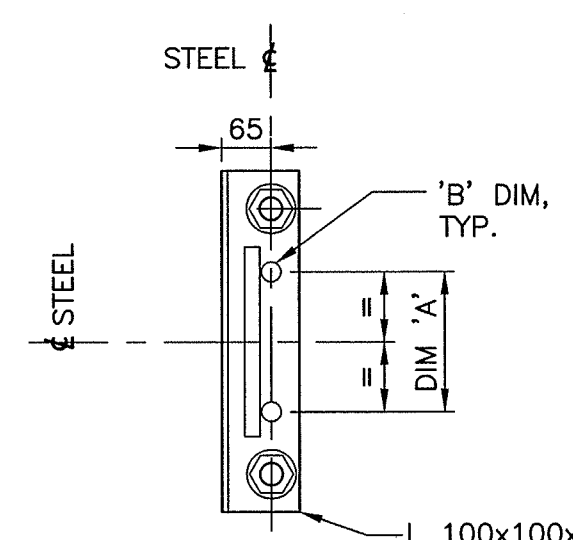[illegible]