
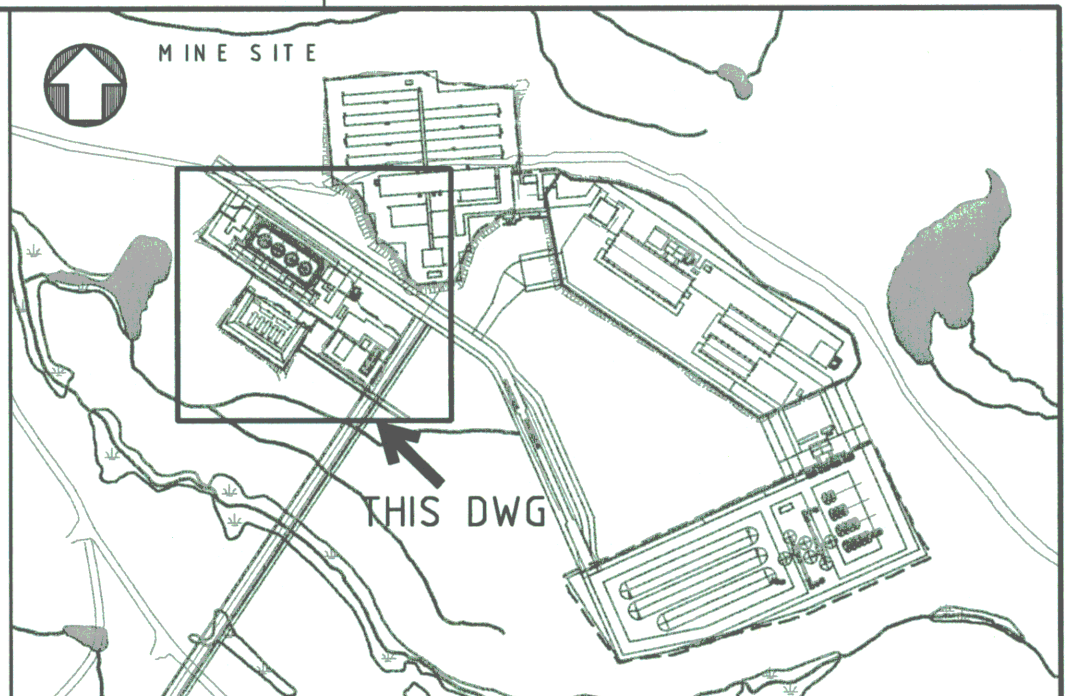


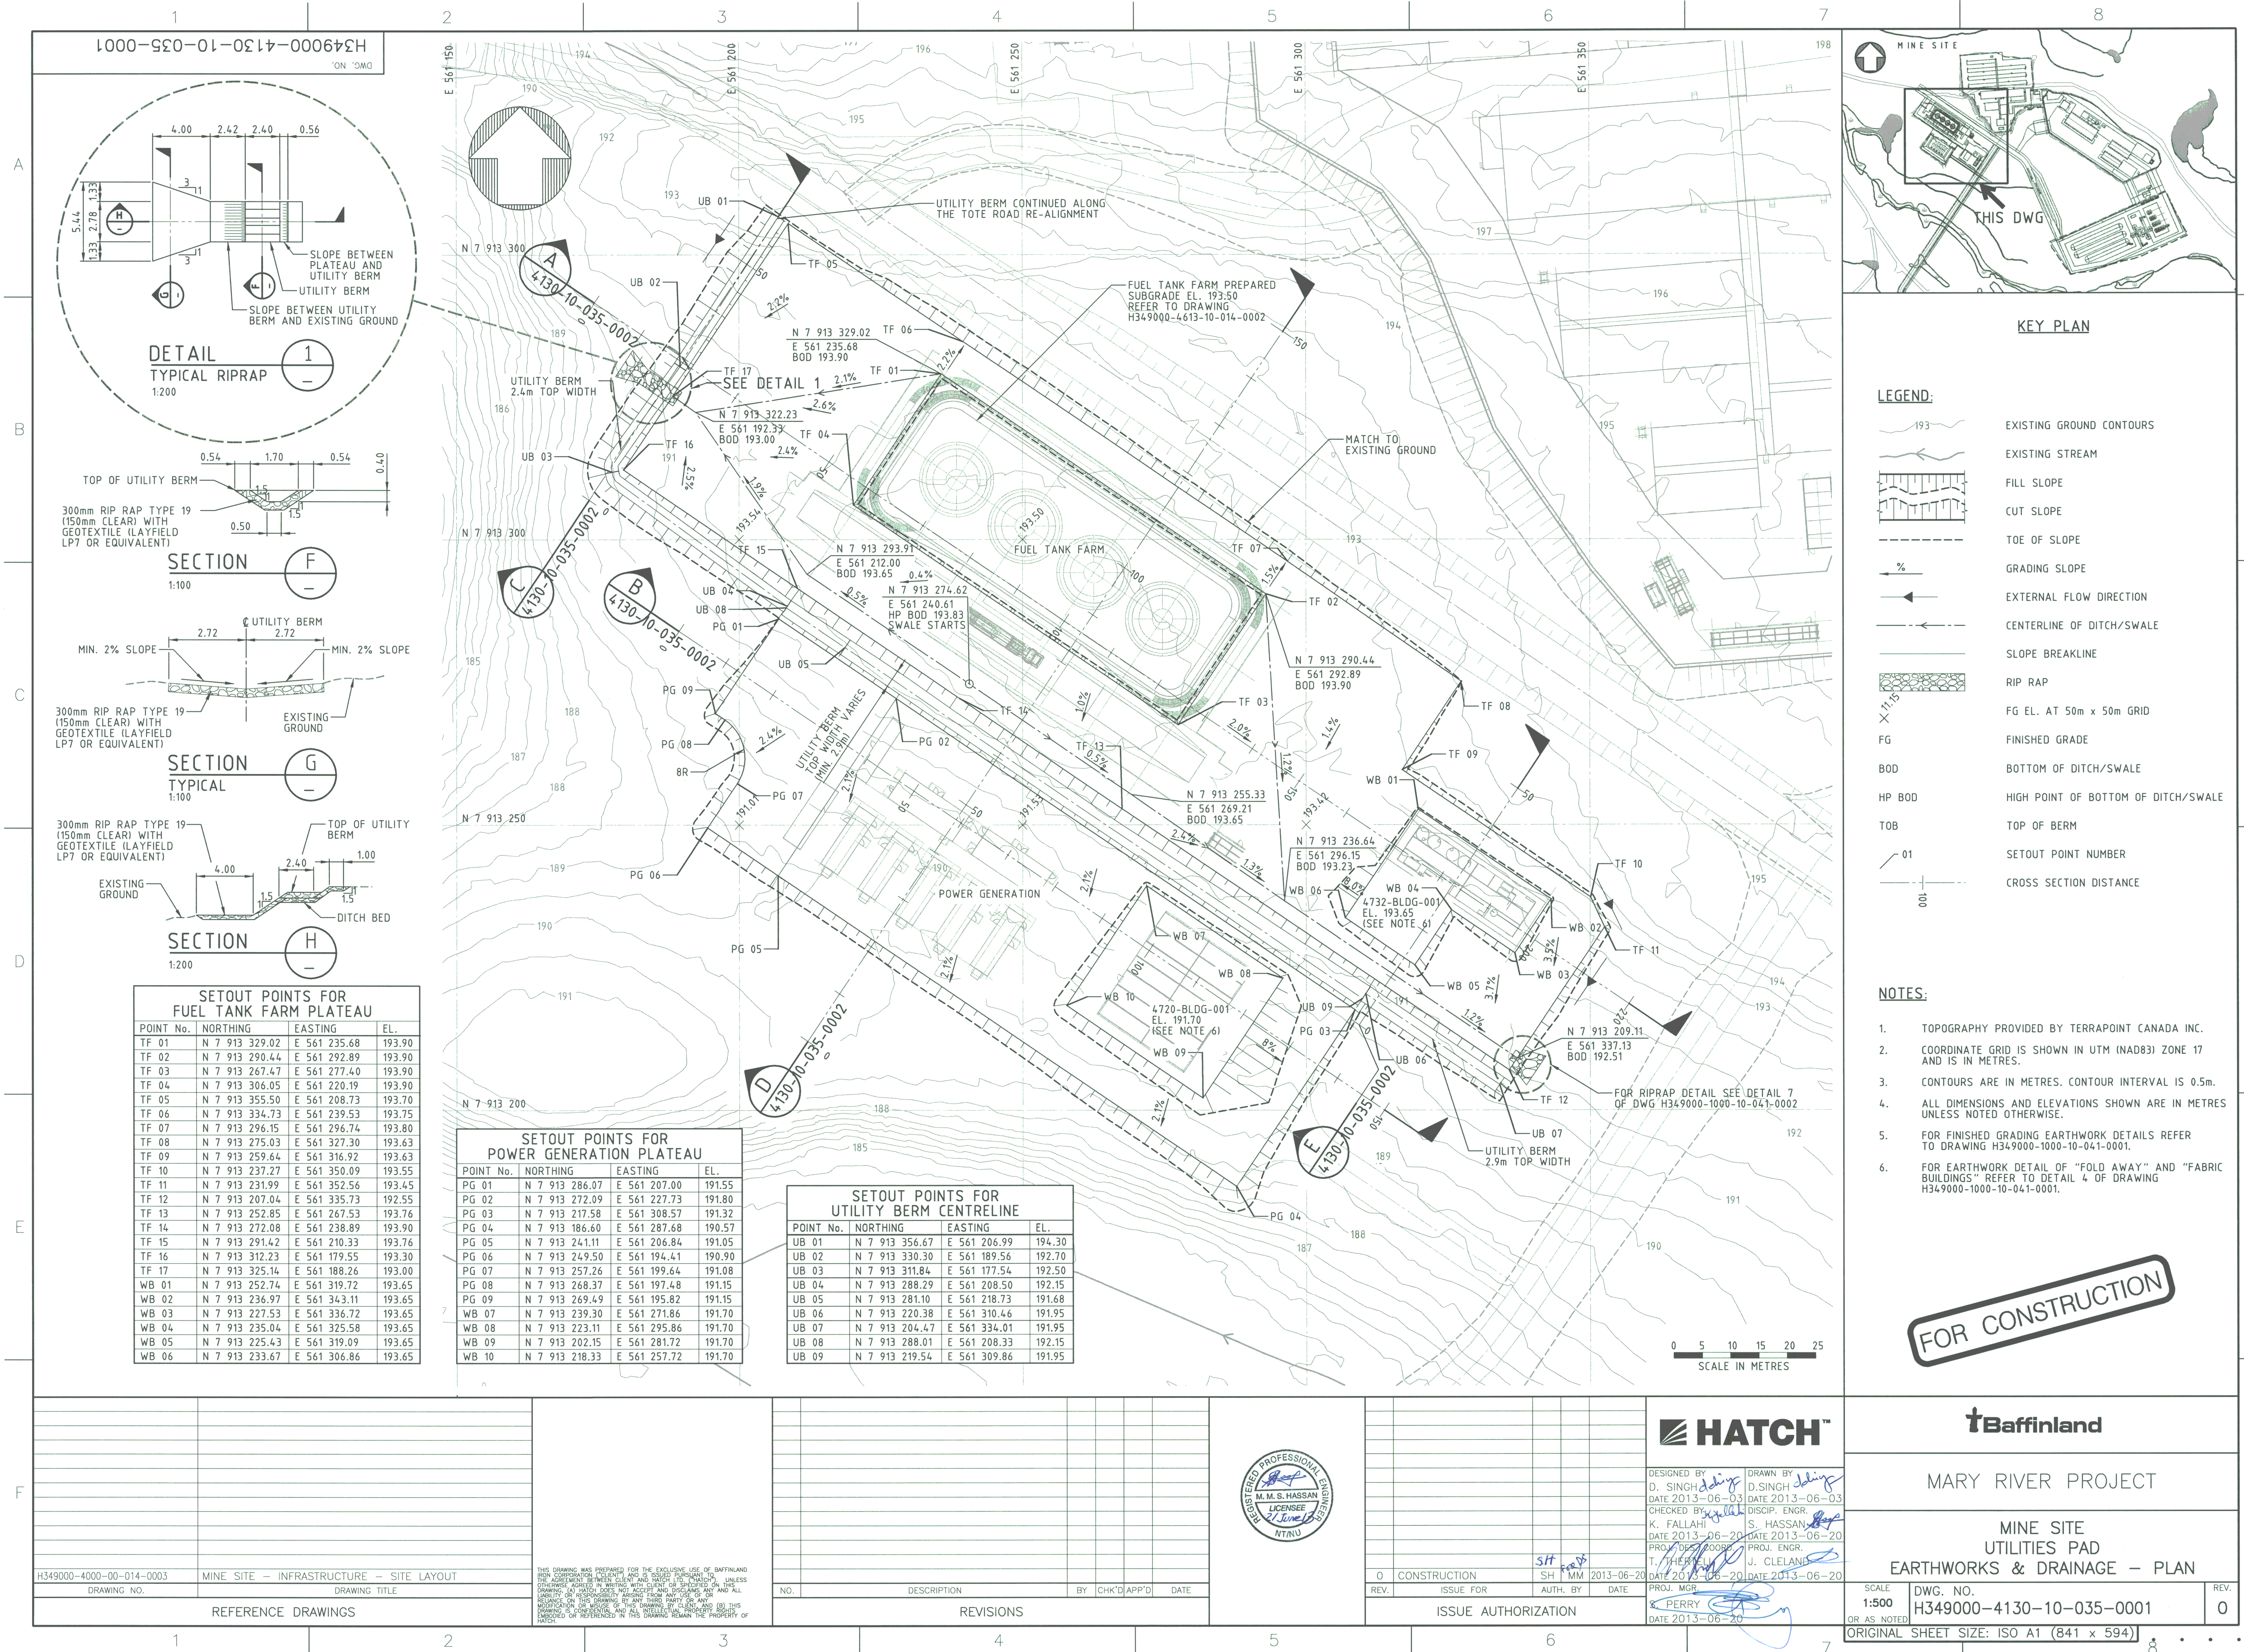

- LEGEND:**
- 193 EXISTING GROUND CONTOURS
 - EXISTING STREAM
 - FILL SLOPE
 - CUT SLOPE
 - TOE OF SLOPE
 - GRADING SLOPE
 - EXTERNAL FLOW DIRECTION
 - CENTERLINE OF DITCH/SWALE
 - SLOPE BREAKLINE
 - RIP RAP
 - FG EL. AT 50m x 50m GRID
 - PG FINISHED GRADE
 - BOD BOTTOM OF DITCH/SWALE
 - HP BOD HIGH POINT OF BOTTOM OF DITCH/SWALE
 - TOB TOP OF BERM
 - 01 SETOUT POINT NUMBER
 - 100 CROSS SECTION DISTANCE

- NOTES:**
- TOPOGRAPHY PROVIDED BY TERRAPOINT CANADA INC.
 - COORDINATE GRID IS SHOWN IN UTM (NAD83) ZONE 17 AND IS IN METRES.
 - CONTOURS ARE IN METRES. CONTOUR INTERVAL IS 0.5m.
 - ALL DIMENSIONS AND ELEVATIONS SHOWN ARE IN METRES UNLESS NOTED OTHERWISE.
 - FOR FINISHED GRADING EARTHWORK DETAILS REFER TO DRAWING H349000-1000-10-041-0001.
 - FOR EARTHWORK DETAIL OF "FOLD AWAY" AND "FABRIC BUILDINGS" REFER TO DETAIL 4 OF DRAWING H349000-1000-10-041-0001.

FOR CONSTRUCTION

SETOUT POINTS FOR FUEL TANK FARM PLATEAU

POINT No.	NORTHING	EASTING	EL.
TF 01	N 7 913 329.02	E 561 235.68	193.90
TF 02	N 7 913 290.44	E 561 292.89	193.90
TF 03	N 7 913 267.47	E 561 277.40	193.90
TF 04	N 7 913 306.05	E 561 220.19	193.90
TF 05	N 7 913 355.50	E 561 208.73	193.70
TF 06	N 7 913 334.73	E 561 239.53	193.75
TF 07	N 7 913 296.15	E 561 296.74	193.80
TF 08	N 7 913 275.03	E 561 327.30	193.63
TF 09	N 7 913 259.64	E 561 316.92	193.63
TF 10	N 7 913 237.27	E 561 350.09	193.55
TF 11	N 7 913 231.99	E 561 352.56	193.45
TF 12	N 7 913 207.04	E 561 335.73	192.55
TF 13	N 7 913 252.85	E 561 267.53	193.76
TF 14	N 7 913 272.08	E 561 238.89	193.90
TF 15	N 7 913 291.42	E 561 210.33	193.76
TF 16	N 7 913 312.23	E 561 179.55	193.30
TF 17	N 7 913 325.14	E 561 188.26	193.00
WB 01	N 7 913 252.74	E 561 319.72	193.65
WB 02	N 7 913 236.97	E 561 343.11	193.65
WB 03	N 7 913 227.53	E 561 336.72	193.65
WB 04	N 7 913 235.04	E 561 325.58	193.65
WB 05	N 7 913 225.43	E 561 319.09	193.65
WB 06	N 7 913 233.67	E 561 306.86	193.65

SETOUT POINTS FOR POWER GENERATION PLATEAU

POINT No.	NORTHING	EASTING	EL.
PG 01	N 7 913 286.07	E 561 207.00	191.55
PG 02	N 7 913 272.09	E 561 227.73	191.80
PG 03	N 7 913 217.58	E 561 308.57	191.32
PG 04	N 7 913 186.60	E 561 287.68	190.57
PG 05	N 7 913 241.11	E 561 206.84	191.05
PG 06	N 7 913 249.50	E 561 194.41	190.90
PG 07	N 7 913 257.26	E 561 199.64	191.08
PG 08	N 7 913 268.37	E 561 197.48	191.15
PG 09	N 7 913 269.49	E 561 195.82	191.15
WB 07	N 7 913 239.30	E 561 271.86	191.70
WB 08	N 7 913 223.11	E 561 295.86	191.70
WB 09	N 7 913 202.15	E 561 281.72	191.70
WB 10	N 7 913 218.33	E 561 257.72	191.70

SETOUT POINTS FOR UTILITY BERM CENTRELINE

POINT No.	NORTHING	EASTING	EL.
UB 01	N 7 913 356.67	E 561 206.99	194.30
UB 02	N 7 913 330.30	E 561 189.56	192.70
UB 03	N 7 913 311.84	E 561 177.54	192.50
UB 04	N 7 913 288.29	E 561 208.50	192.15
UB 05	N 7 913 281.10	E 561 218.73	191.68
UB 06	N 7 913 220.38	E 561 310.46	191.95
UB 07	N 7 913 204.47	E 561 334.01	191.95
UB 08	N 7 913 288.01	E 561 208.33	192.15
UB 09	N 7 913 219.54	E 561 309.86	191.95


REFERENCE DRAWINGS

DRAWING NO.	DRAWING TITLE
H349000-4000-00-014-0003	MINE SITE -- INFRASTRUCTURE -- SITE LAYOUT

THIS DRAWING WAS PREPARED FOR THE EXCLUSIVE USE OF BAFINLAND IRON CORPORATION (BIFC) AND IS ISSUED PURSUANT TO THE AGREEMENT BETWEEN BIFC AND HATCH LTD. (HATCH) FOR THE MARY RIVER PROJECT. HATCH DOES NOT ACCEPT OR DISAVOW ANY AND ALL LIABILITY OR RESPONSIBILITY ARISING FROM ANY AND ALL RELIANCE ON THIS DRAWING BY ANY THIRD PARTY OR ANY MODIFICATION OR MISUSE OF THIS DRAWING BY CLIENT AND EMPLOYEES OR REFERENCED IN THIS DRAWING REMAIN THE PROPERTY OF HATCH.

REVISIONS

NO.	DESCRIPTION	BY	CHK'D	APP'D	DATE
-----	-------------	----	-------	-------	------

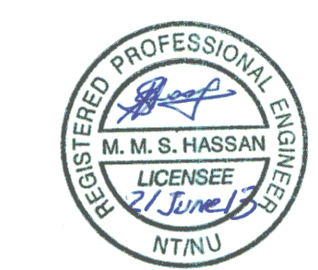

ISSUE AUTHORIZATION

REV.	ISSUE FOR	AUTH.	BY	DATE
0	CONSTRUCTION	SH	MM	2013-06-20



DESIGNED BY: D. SINGH
DATE: 2013-06-03
CHECKED BY: K. FALLAH
DATE: 2013-06-20
PROJECT COORDINATOR: T. PERRY
DATE: 2013-06-20
DRAWN BY: D. SINGH
DATE: 2013-06-03
DISCIPLINE ENGR: S. HASSAN
DATE: 2013-06-20
PROJ. ENGR: J. CLELAND
DATE: 2013-06-20
PROJ. MGR: K. PERRY
DATE: 2013-06-20

Baffinland

MARY RIVER PROJECT

MINE SITE
UTILITIES PAD
EARTHWORKS & DRAINAGE -- PLAN

DWG. NO. H349000-4130-10-035-0001

SCALE: 1:500 OR AS NOTED

ORIGINAL SHEET SIZE: ISO A1 (841 x 594)

REV. 0