



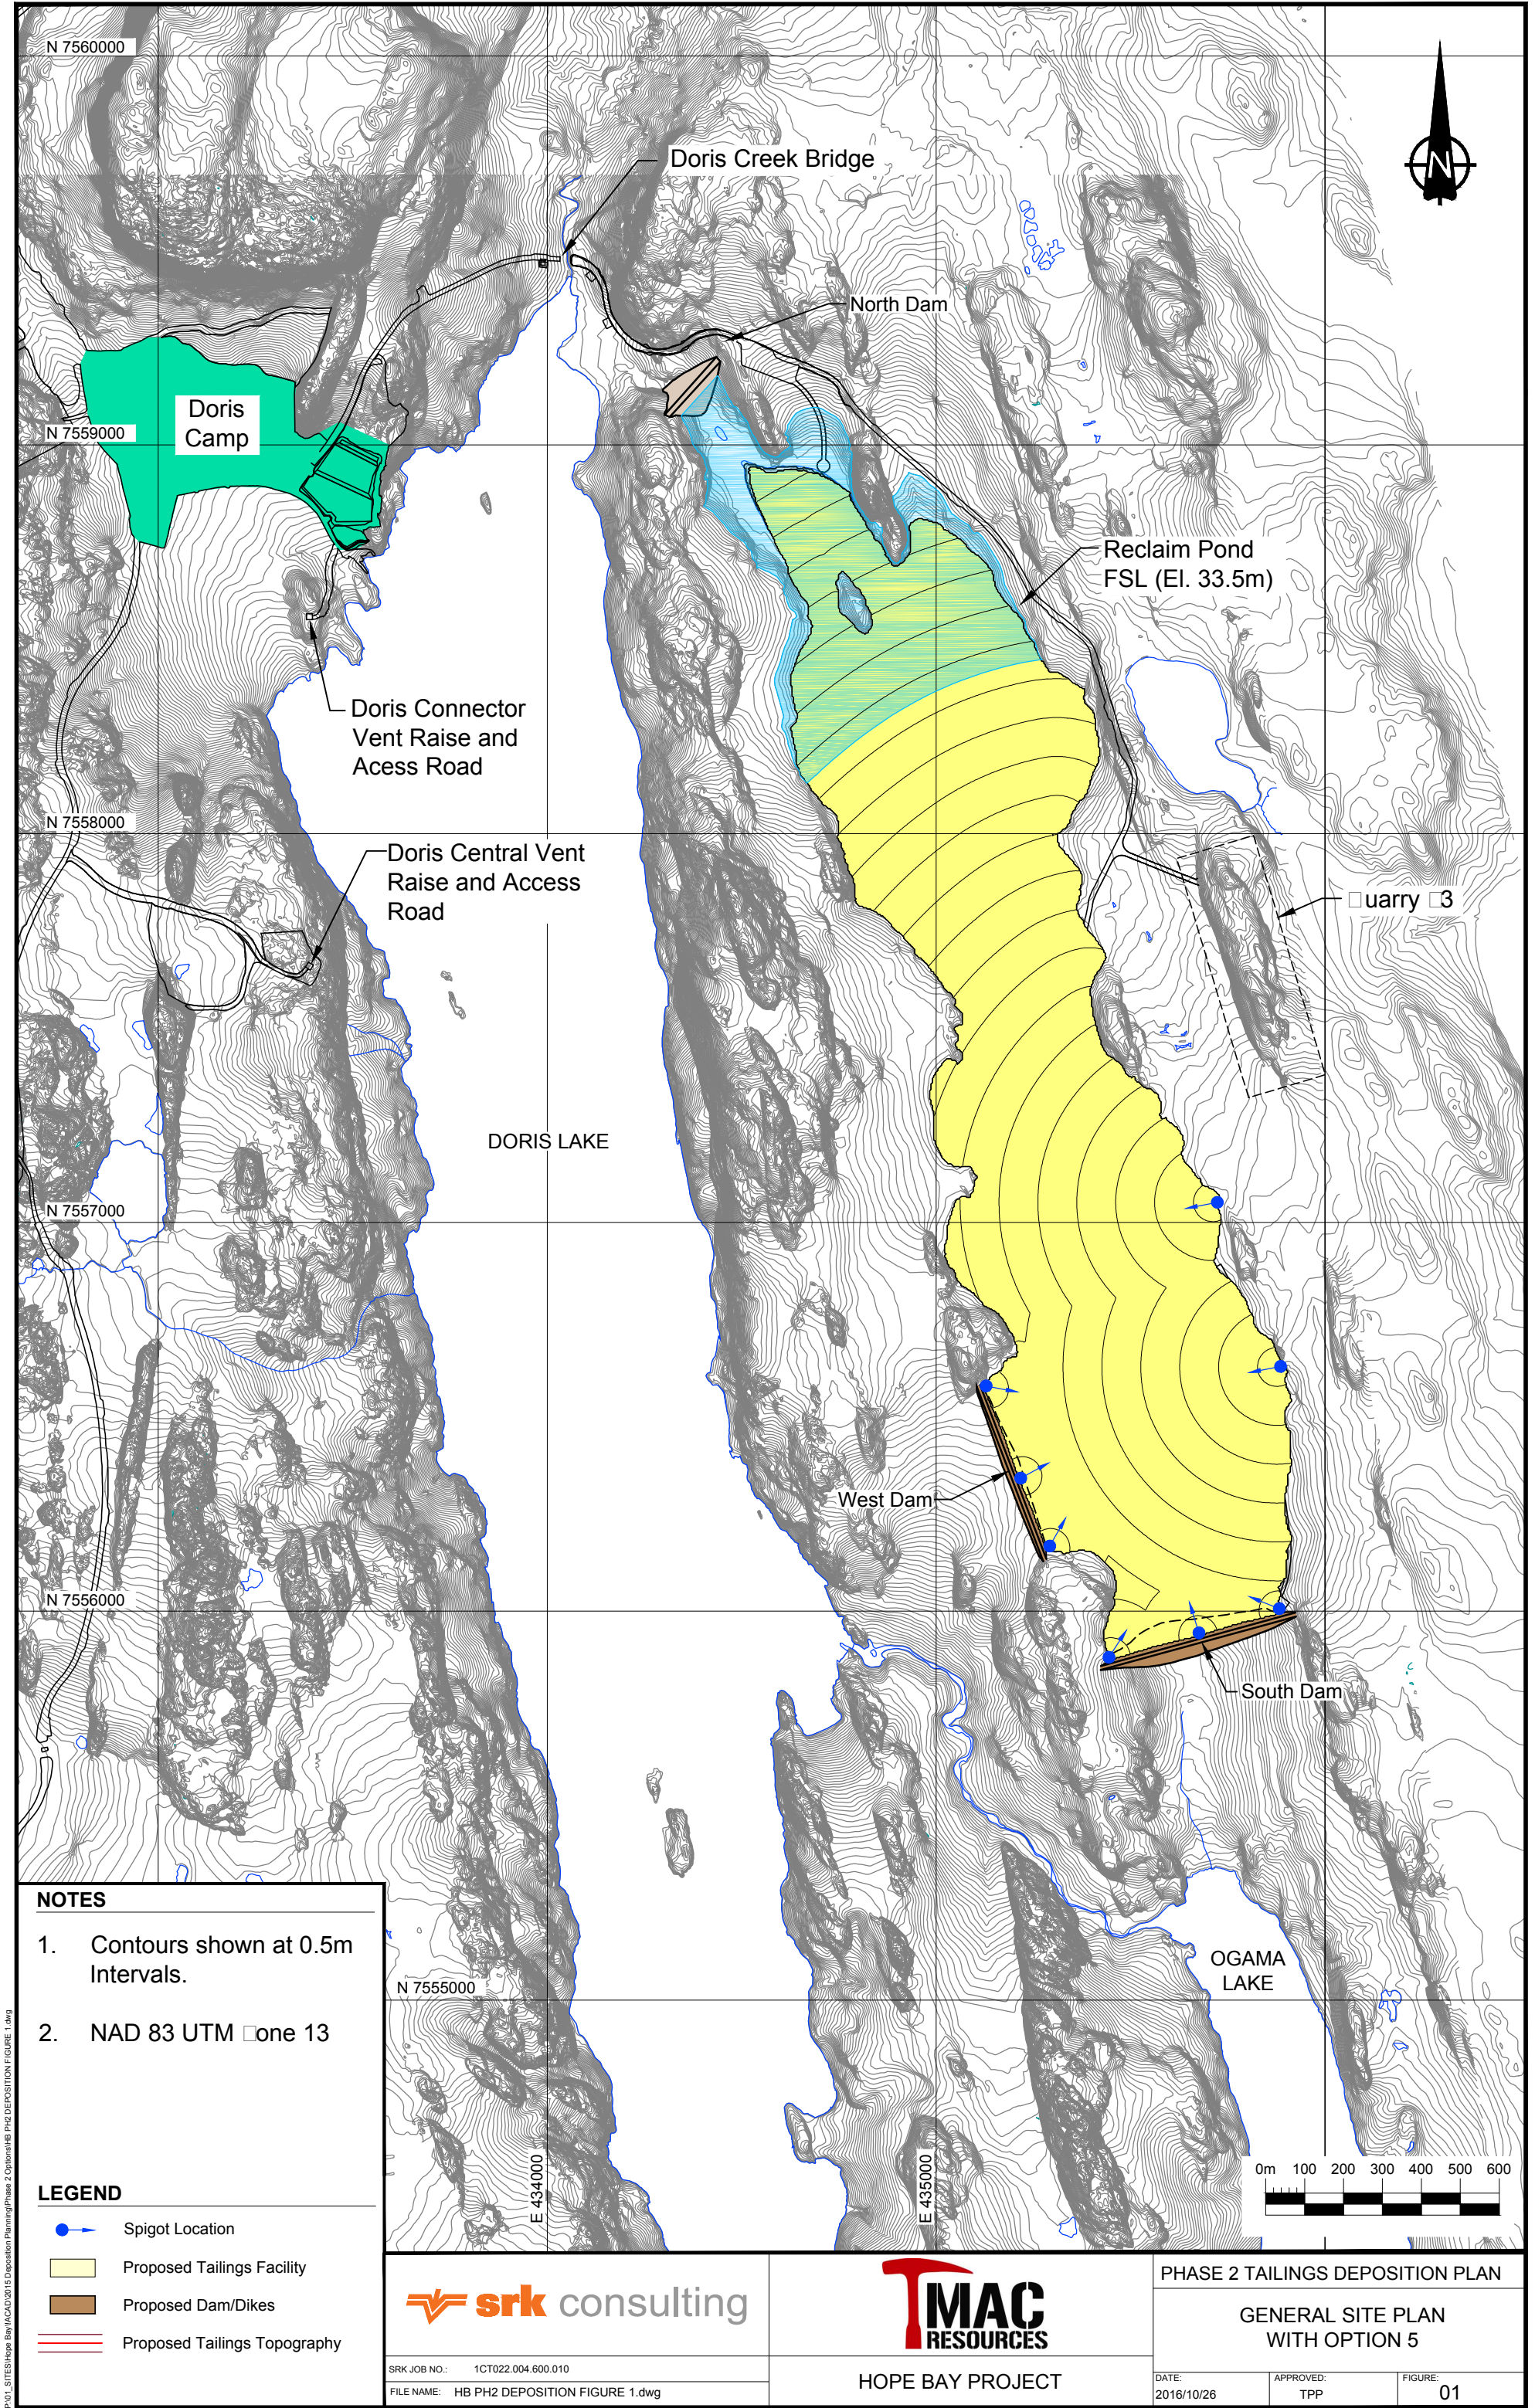

- NOTES**
- Contours shown at 0.5m Intervals.
 - NAD 83 UTM Zone 13

- LEGEND**
- Spigot Location
 - Proposed Tailings Facility
 - Proposed Dam/Dikes
 - Proposed Tailings Topography

 SRK JOB NO.: 1CT022.004.600.010 FILE NAME: HB PH2 DEPOSITION FIGURE 1.dwg	 HOPE BAY PROJECT	PHASE 2 TAILINGS DEPOSITION PLAN		
		GENERAL SITE PLAN WITH OPTION 5		
		DATE: 2016/10/26	APPROVED: TPP	FIGURE: 01

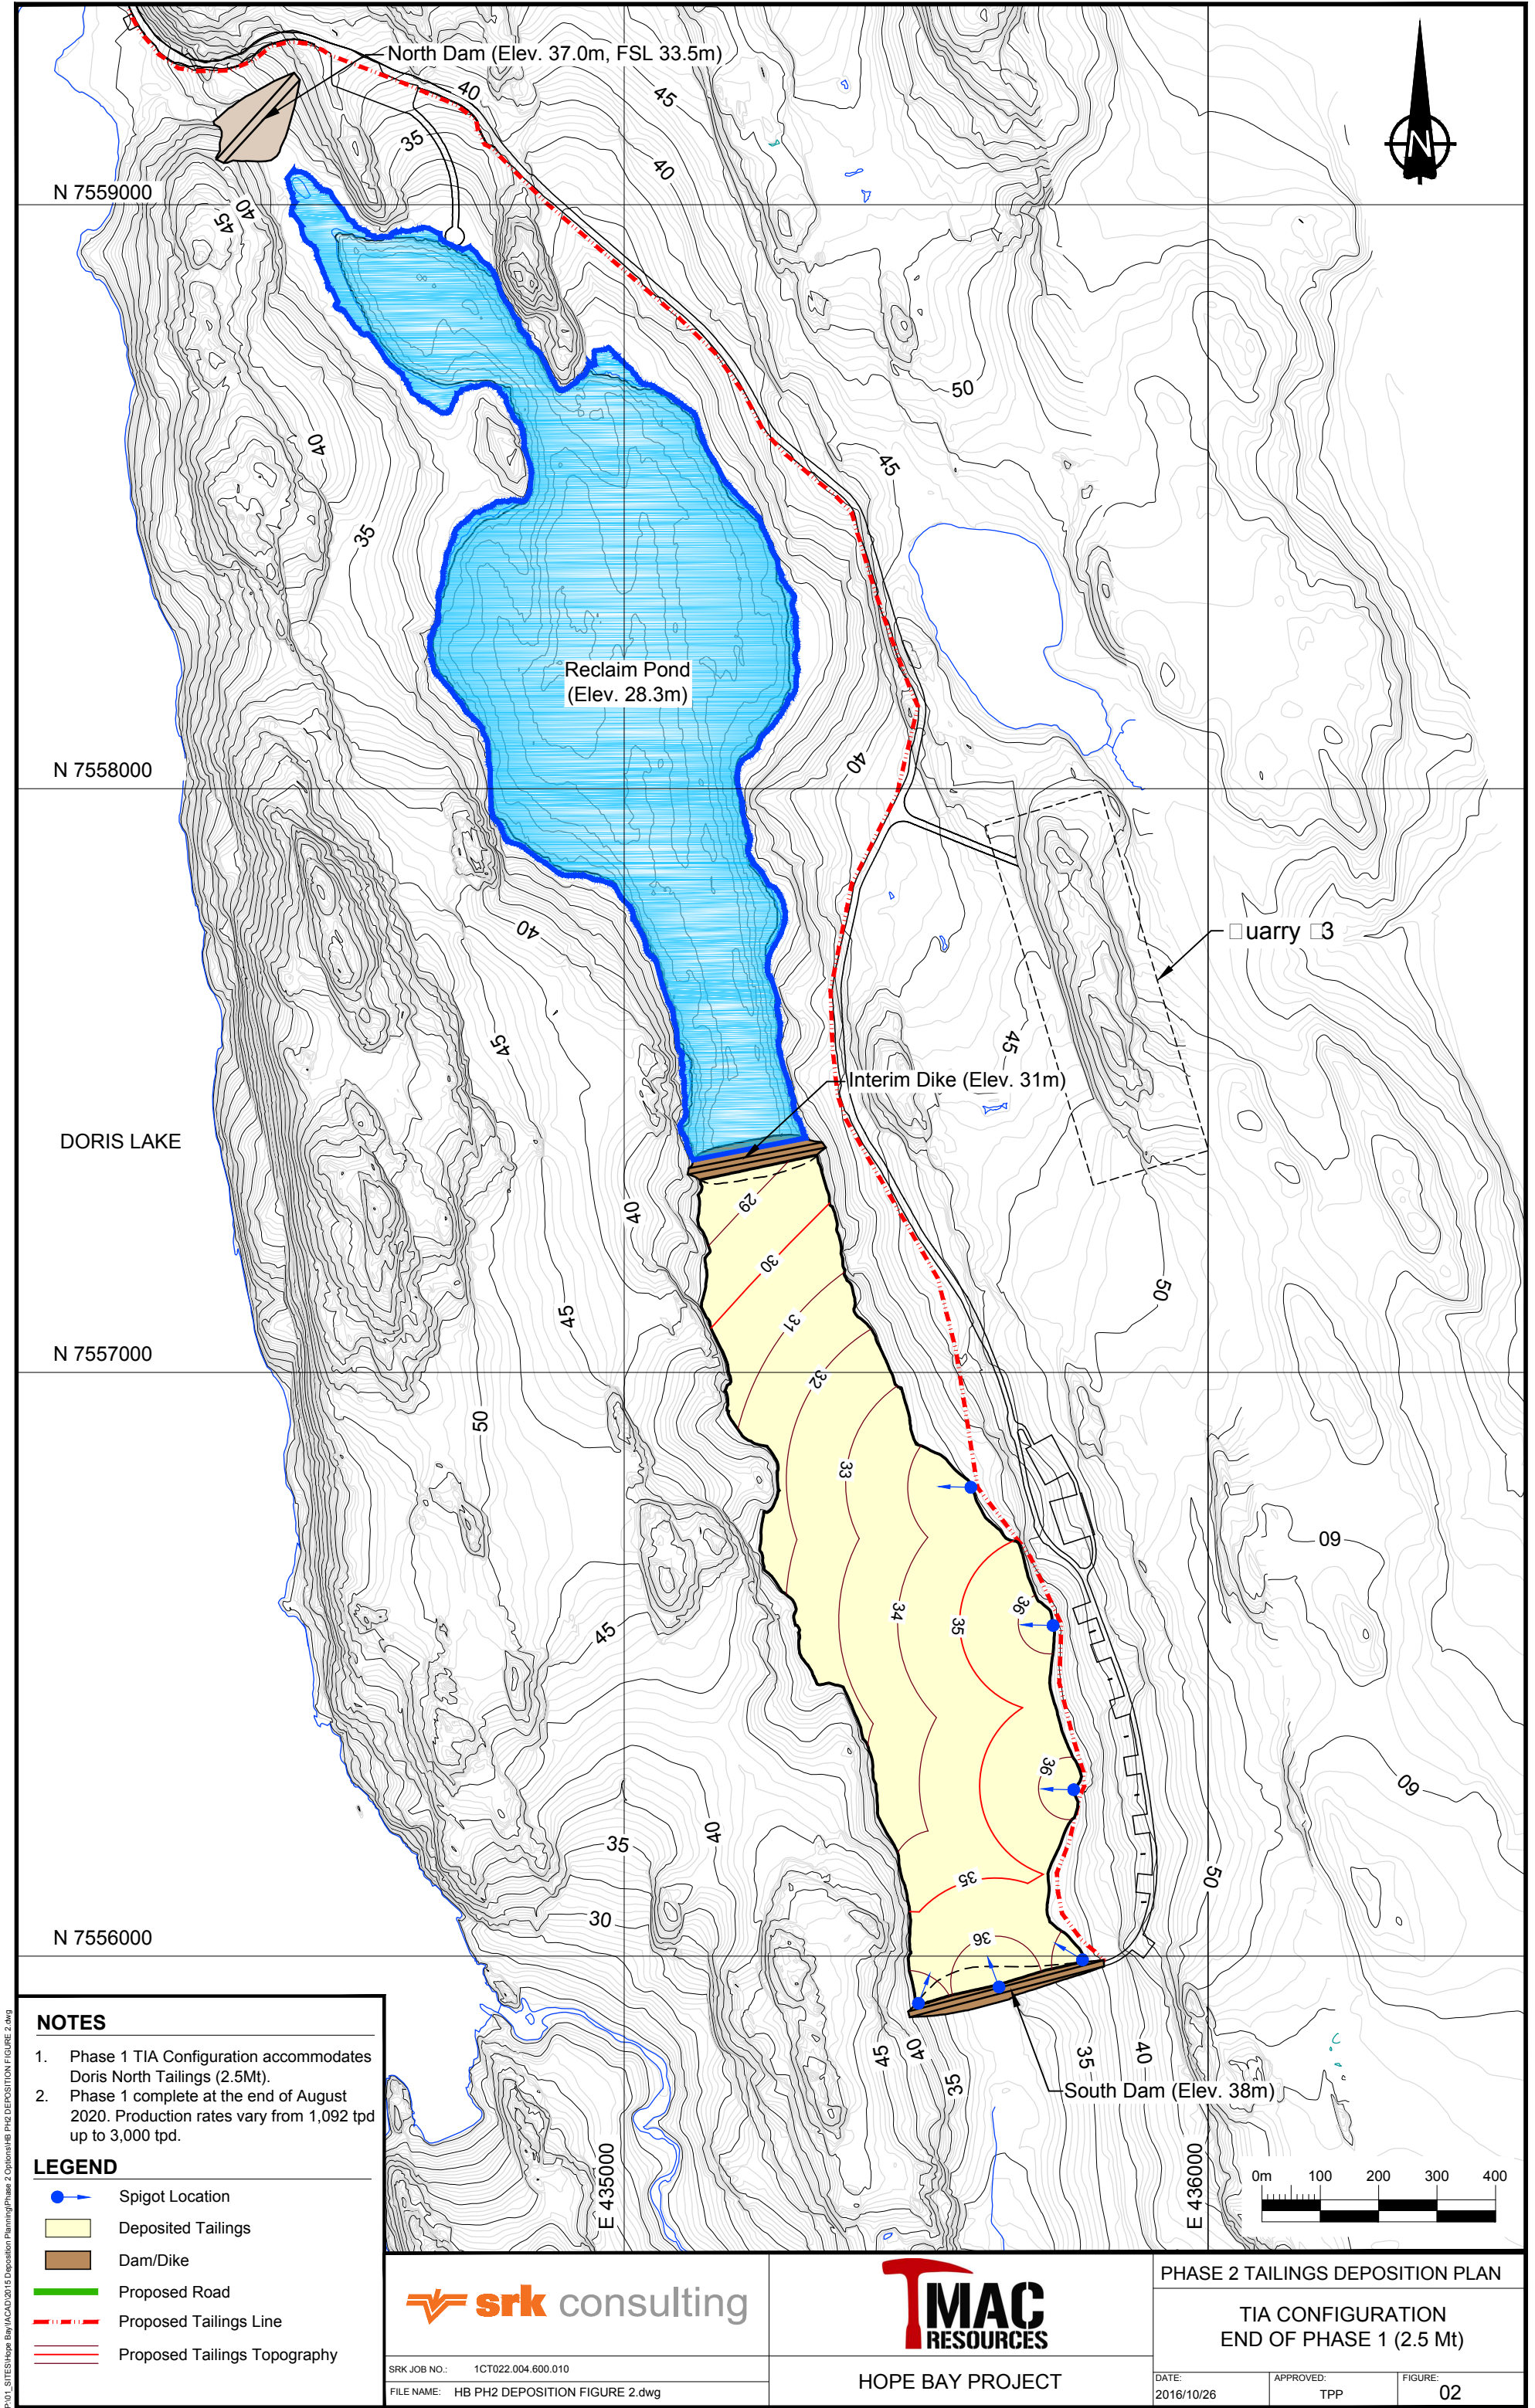

- NOTES**
1. Phase 1 TIA Configuration accommodates Doris North Tailings (2.5Mt).
 2. Phase 1 complete at the end of August 2020. Production rates vary from 1,092 tpd up to 3,000 tpd.

- LEGEND**
- Spigot Location
 - Deposited Tailings
 - Dam/Dike
 - Proposed Road
 - Proposed Tailings Line
 - Proposed Tailings Topography

 SRK JOB NO.: 1CT022.004.600.010 FILE NAME: HB PH2 DEPOSITION FIGURE 2.dwg	 HOPE BAY PROJECT	PHASE 2 TAILINGS DEPOSITION PLAN TIA CONFIGURATION END OF PHASE 1 (2.5 Mt) DATE: 2016/10/26 APPROVED: TPP FIGURE: 02	
---	---	--	--