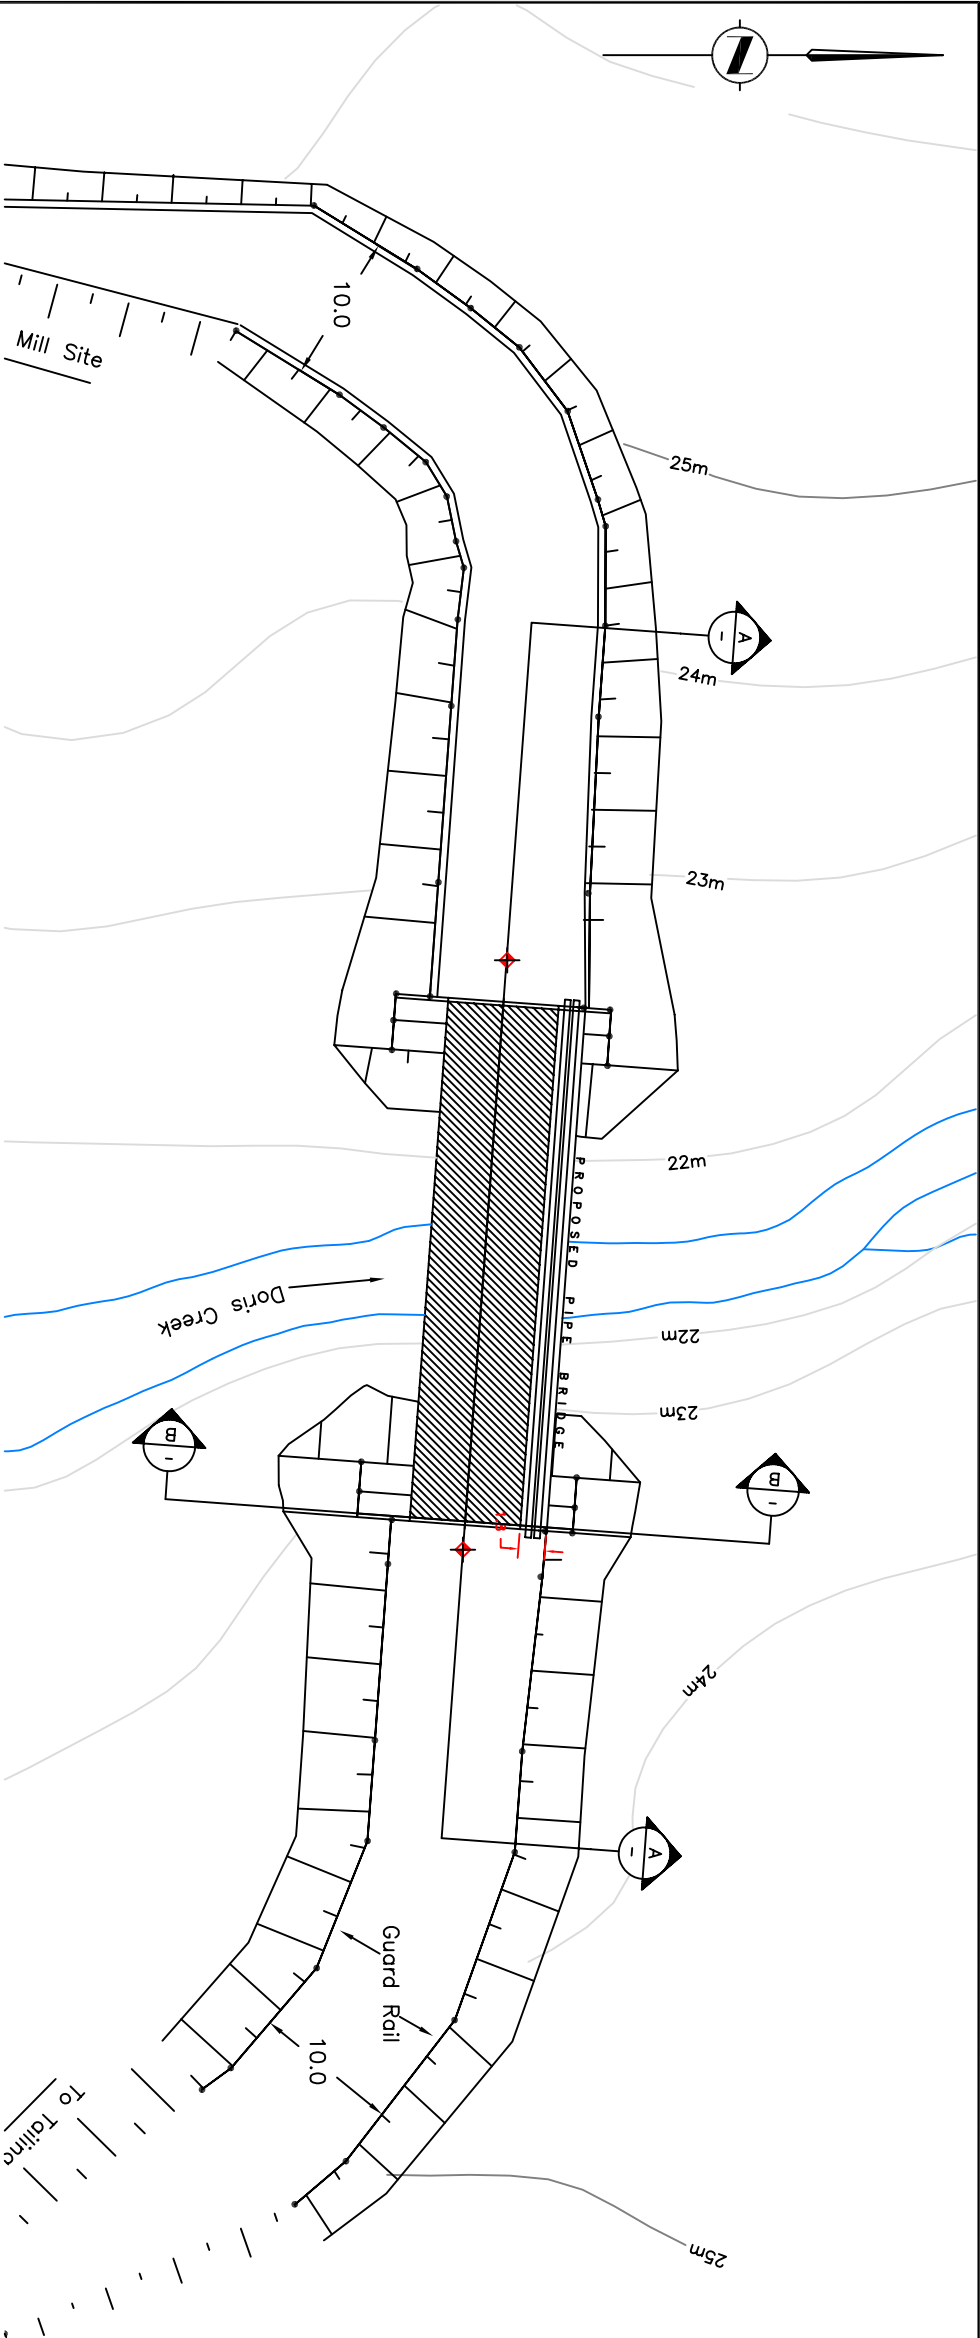


ENGINEER'S STAMP									
MIRAMAR HOPE BAY LTD.									
CLIENT									
MIRAMAR MINING CORPORATION DORIS NORTH MINE DORIS CREEK BRIDGE PLAN AND SECTIONS									
PROFESSIONAL									
NAME (PRINT)									
DATE									
TITLE									
PROJECT NO.									
334499									
AREA									
0000									
DISC.									
41									
DOC.									
D1									
DRAWING									
0010									
LOC.									
PA									