


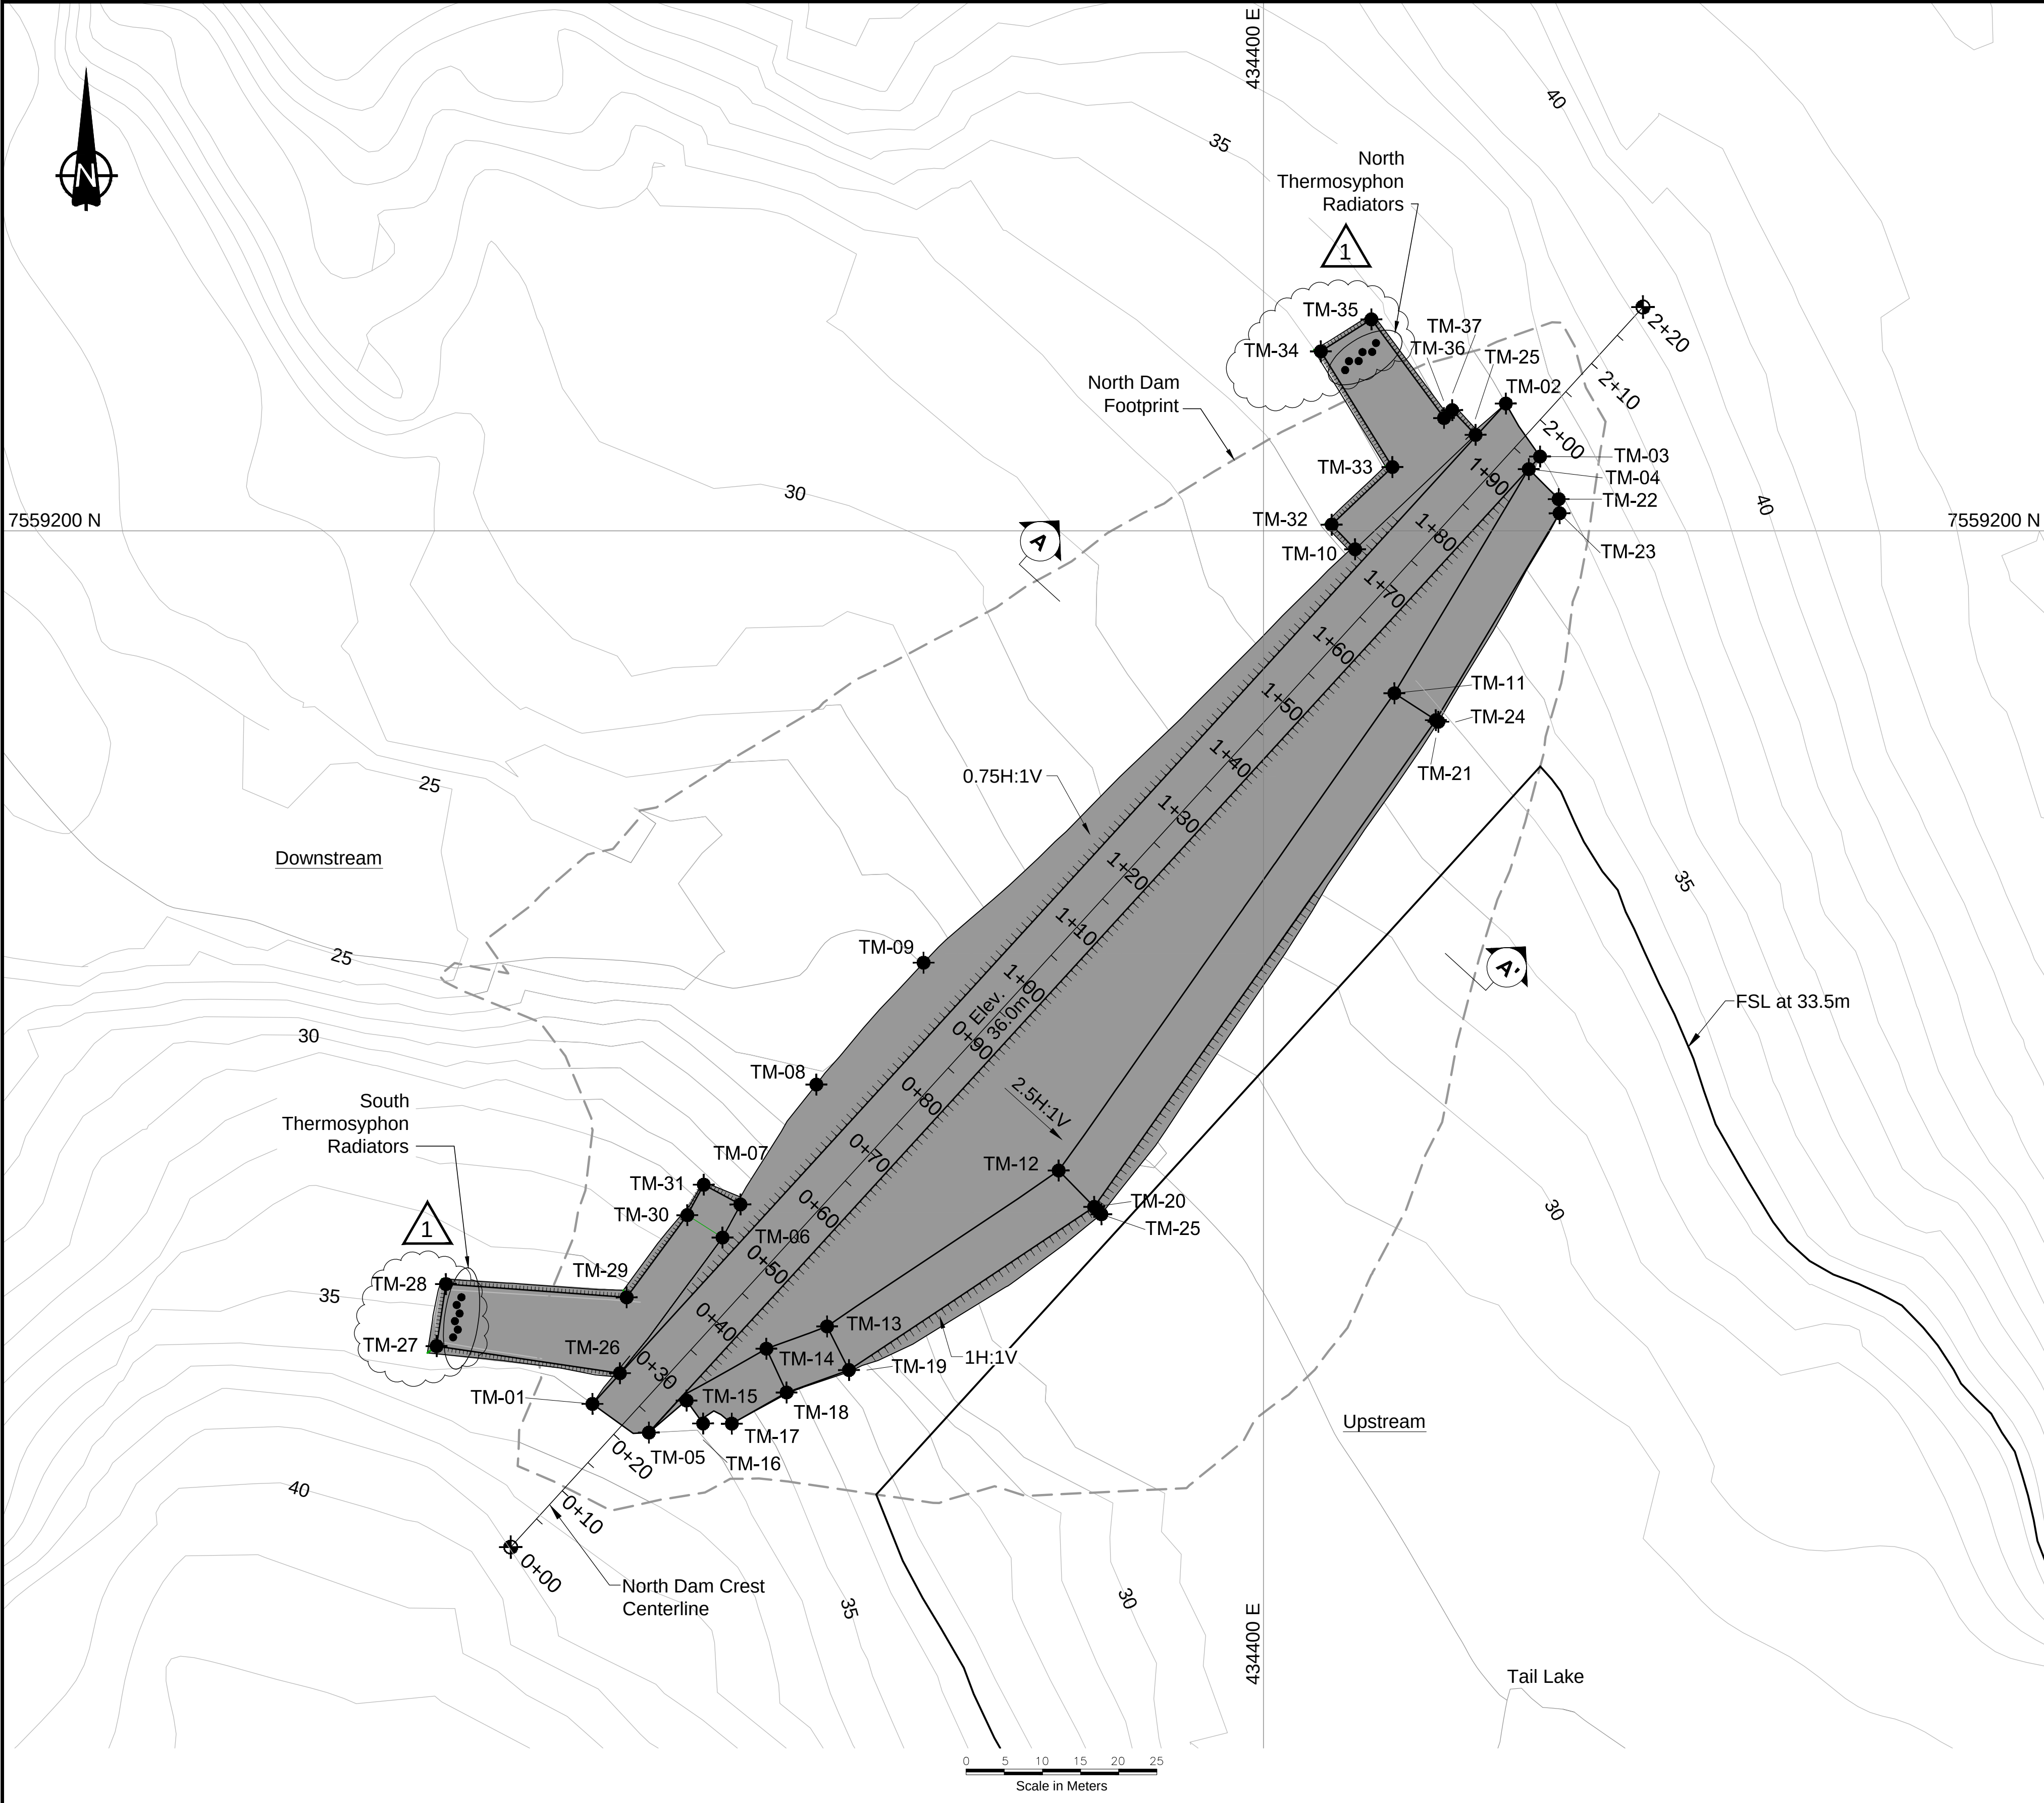


LEGEND

- Natural Ground
- - - - - Geosynthetic Clay Liner (GCL)
- Thermosyphon Evaporator Pipes
- [Hatched Box] Core Material
- [Dotted Box] Transition Material
- [Grey Box] Grey Shading for Plan View

NORTH DAM TRANSITION MATERIAL STAKE OUT POINTS			
ID	NORTHING	EASTING	ELEV.(m)
TM-01	7559085.62	434312.08	36.00
TM-02	7559216.68	434431.76	36.00
TM-03	7559209.74	434436.24	36.00
TM-04	7559208.09	434434.77	35.99
TM-05	7559081.86	434319.48	36.00
TM-06	7559107.42	434329.13	33.19
TM-07	7559111.75	434331.48	31.61
TM-08	7559127.46	434341.41	27.27
TM-09	7559143.43	434355.47	26.75
TM-10	7559197.58	434412.00	33.72
TM-11	7559178.73	434417.16	33.28
TM-12	7559116.20	434373.17	29.40
TM-13	7559095.77	434342.83	32.86
TM-14	7559092.85	434334.87	34.42
TM-15	7559086.06	434324.41	35.67
TM-16	7559083.06	434326.58	35.94
TM-17	7559083.03	434330.34	35.51
TM-18	7559087.11	434337.52	34.42
TM-19	7559090.07	434345.69	32.86
TM-20	7559111.44	434377.82	29.40
TM-21	7559175.20	434422.58	33.27
TM-22	7559204.16	434438.68	35.89
TM-23	7559202.31	434438.80	35.77
TM-24	7559174.99	434422.92	32.88
TM-25	7559212.58	434427.79	35.79
TM-25	7559110.47	434378.76	28.07
TM-26	7559089.64	434315.68	35.93
TM-27	7559093.20	434291.67	36.81
TM-28	7559101.33	434292.89	35.22
TM-29	7559099.58	434316.56	35.08
TM-30	7559110.35	434324.51	33.19
TM-31	7559114.35	434326.67	31.61
TM-32	7559200.81	434408.94	33.72
TM-33	7559208.36	434416.89	34.76
TM-34	7559223.52	434407.52	34.66
TM-35	7559227.71	434414.14	35.39
TM-36	7559214.79	434423.66	35.65
TM-37	7559215.81	434424.73	35.79

NORTH DAM QUANTITIES		
Item	Unit	Quantity
Total Transition Material	m³	6,600

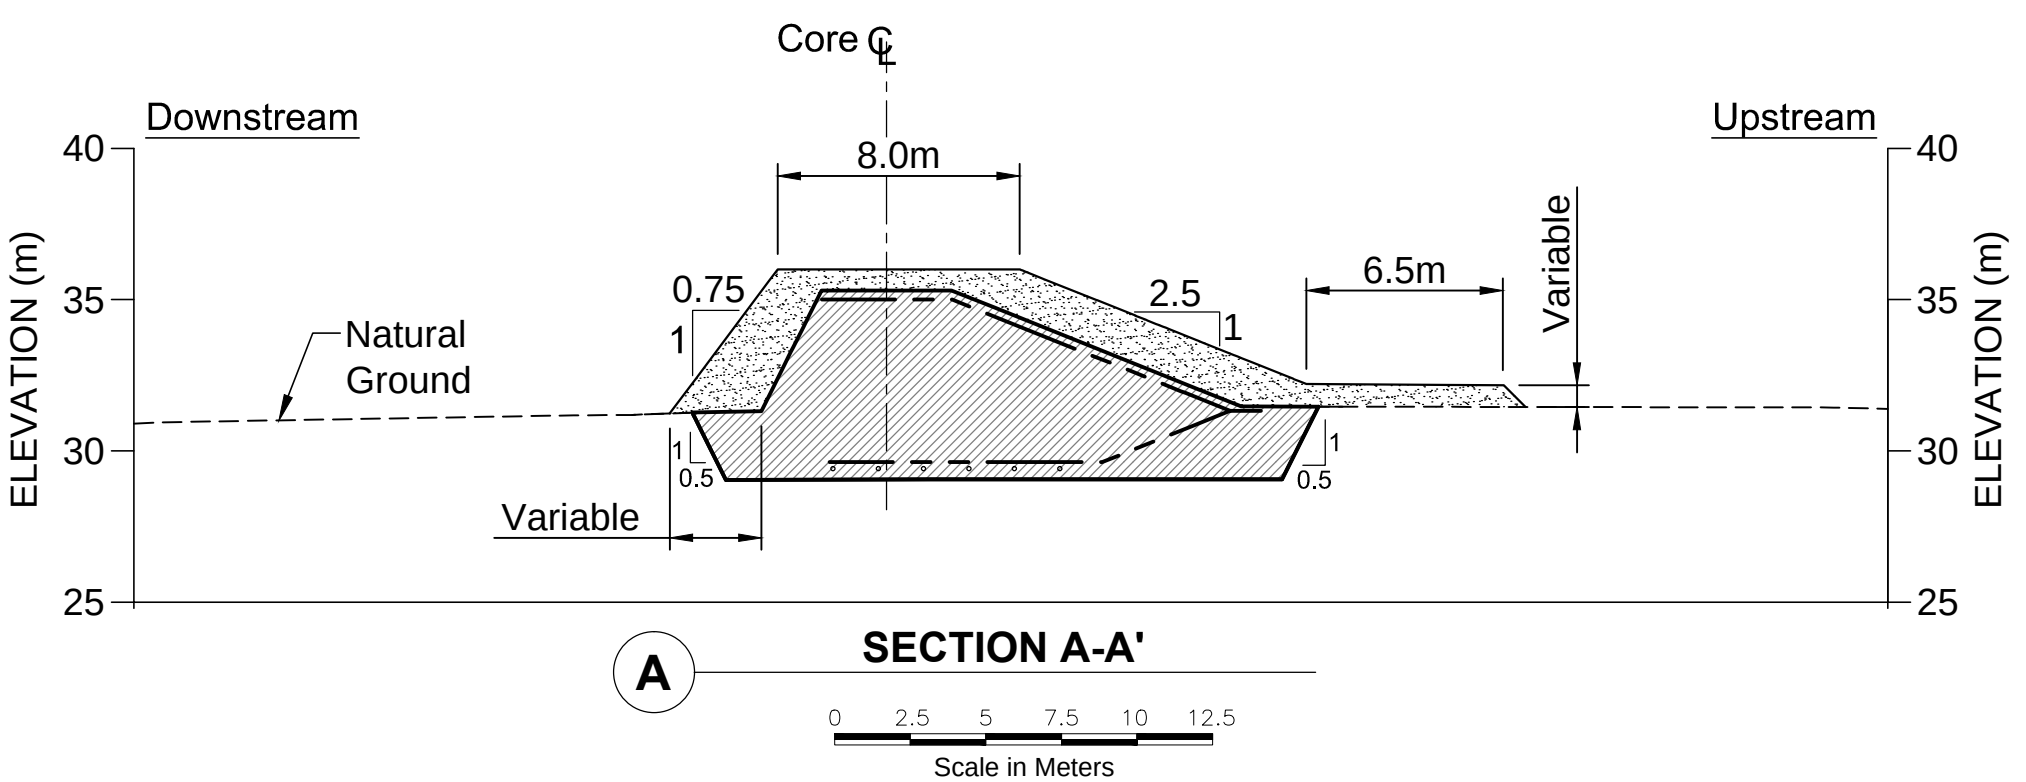

DRAWING NO.		DRAWING TITLE		DRAWING NO.		DRAWING TITLE	
REFERENCE DRAWINGS		NO.		DESCRIPTION		REVISIONS	
		1		UPDATED RADIATOR LAYOUT		LW EMR 04FEB11	
		0		ISSUED FOR CONSTRUCTION		LW EMR 03DEC10	
		A		ISSUED FOR REVIEW		LW EMR 03DEC10	

Original Drawings
Stamped and
Signed by Engineer

PROFESSIONAL ENGINEER'S STAMP

SRK Consulting
Engineers and Scientists
Vancouver

DESIGN: EMR
CHECKED: LW
FILE NAME: DN-ND-07.dwg

DRAWN: VY/LR/NV/DC
APPROVED: EMR

REVIEWED: EMR
DATE: Feb. 4, 2011

NEWMONT
NORTH AMERICA

HOPE BAY MINING LTD.

SRK JOB NO.: 1CH008.027
SRK DWG NO.: DN-ND-07

Doris North Project

DRAWING TITLE:
**North Dam
Transition Material Layout**

NEWMONT DRAWING NO.:
HB+T-CIV-CIV-OND-0027

SHEET
8 OF 29
1