



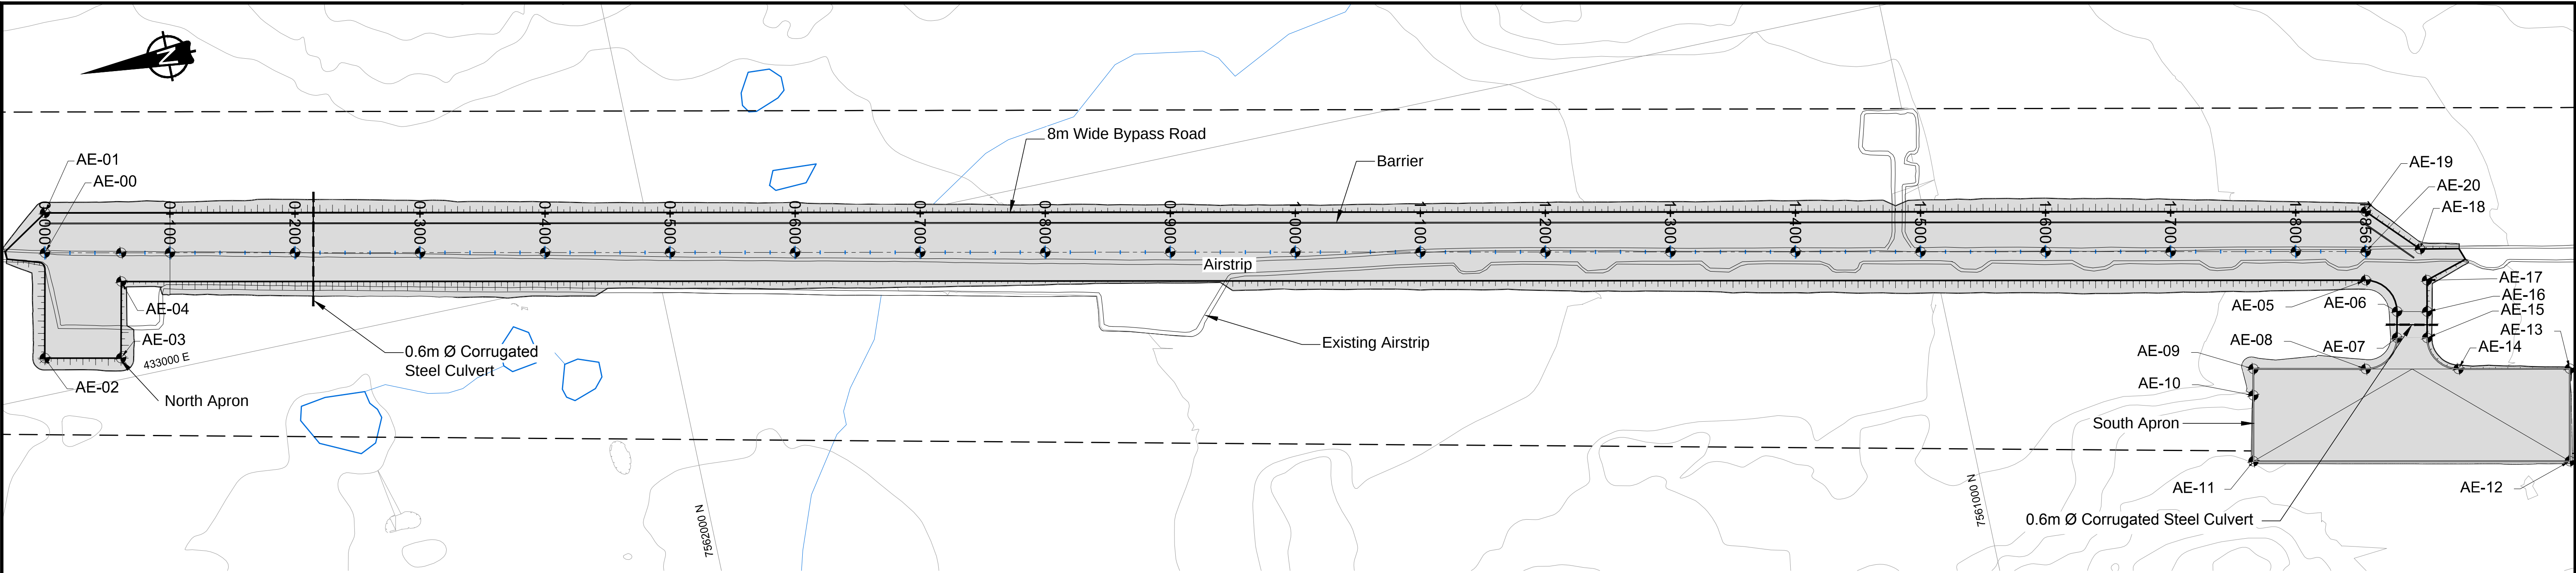

Airstrip Expansion - Plan

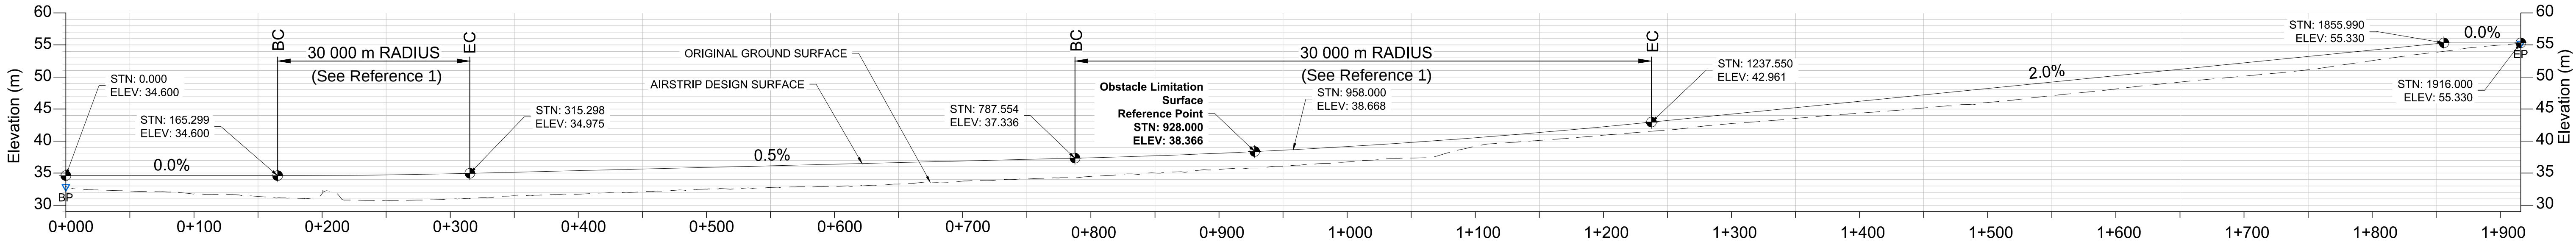

Section - Airstrip Centreline

AIRSTRIp STAKEOUT COORDINATE TABLE			
ID	Northing	Easting	Elevation (m)
0+61	7562416.720	433099.070	34.60
0+100	7562378.568	433090.983	34.60
0+200	7562280.741	433070.247	34.62
0+300	7562182.915	433049.512	34.90
0+400	7562085.088	433028.776	35.40
0+500	7561987.262	433008.040	35.90
0+600	7561889.435	432987.304	36.40
0+700	7561791.608	432966.569	36.90
0+800	7561693.782	432945.833	37.40
0+900	7561595.955	432925.097	38.11
1+000	7561498.129	432904.362	39.15
1+100	7561400.302	432883.626	40.53
1+200	7561302.476	432862.890	42.23
1+300	7561204.649	432842.154	44.21
1+400	7561106.823	432821.419	46.21

AIRSTRIp STAKEOUT COORDINATE TABLE			
ID	Northing	Easting	Elevation (m)
1+500	7561008.996	432800.683	48.21
1+600	7560911.170	432779.947	50.21
1+700	7560813.343	432759.211	52.21
1+800	7560715.517	432738.476	54.21
1+856	7560660.734	432726.864	55.33
AE-00	7562476.394	433111.719	34.60
AE-01	7562469.759	433143.023	34.60
AE-02	7562494.028	433029.367	33.76
AE-03	7562434.353	433016.721	34.60
AE-04	7562421.448	433076.563	34.60
AE-05	7560665.523	432704.368	55.10
AE-06	7560646.230	432674.723	55.10
AE-07	7560650.632	432654.190	55.10
AE-08	7560680.272	432634.917	55.40
AE-09	7560768.138	432653.742	56.10

AIRSTRIp STAKEOUT COORDINATE TABLE			
ID	Northing	Easting	Elevation (m)
AE-10	7560772.541	432632.972	56.28
AE-11	7560783.483	432581.350	56.65
AE-12	7560535.981	432528.889	56.00
AE-13	7560520.637	432601.280	56.00
AE-14	7560607.736	432619.542	55.40
AE-15	7560627.030	432649.079	55.10
AE-16	7560622.670	432669.621	55.10
AE-17	7560617.568	432694.203	55.10
AE-18	7560617.881	432719.843	55.10
AE-19	7560654.098	432758.171	55.00
AE-20	7560660.734	432726.864	55.30

REFERENCES

1. Transport Canada, 2005. Aerodrome Standards and Recommended Practices: Paragraph 3.1.2.4. Air Navigation System Requirements Branch. 4th Edition, March 1, 1993, revised March, 2005. Document TP 312E.

LEGEND

- AE-01 Stake Out Points
- Existing Infrastructure
- Proposed Airstrip Expansion
- Lease Boundary
- 0+000 Chainage
- Existing Roads and Infrastructure
- Lakes, Ponds or Permanent Water Bodies
- Streams

--	--	