
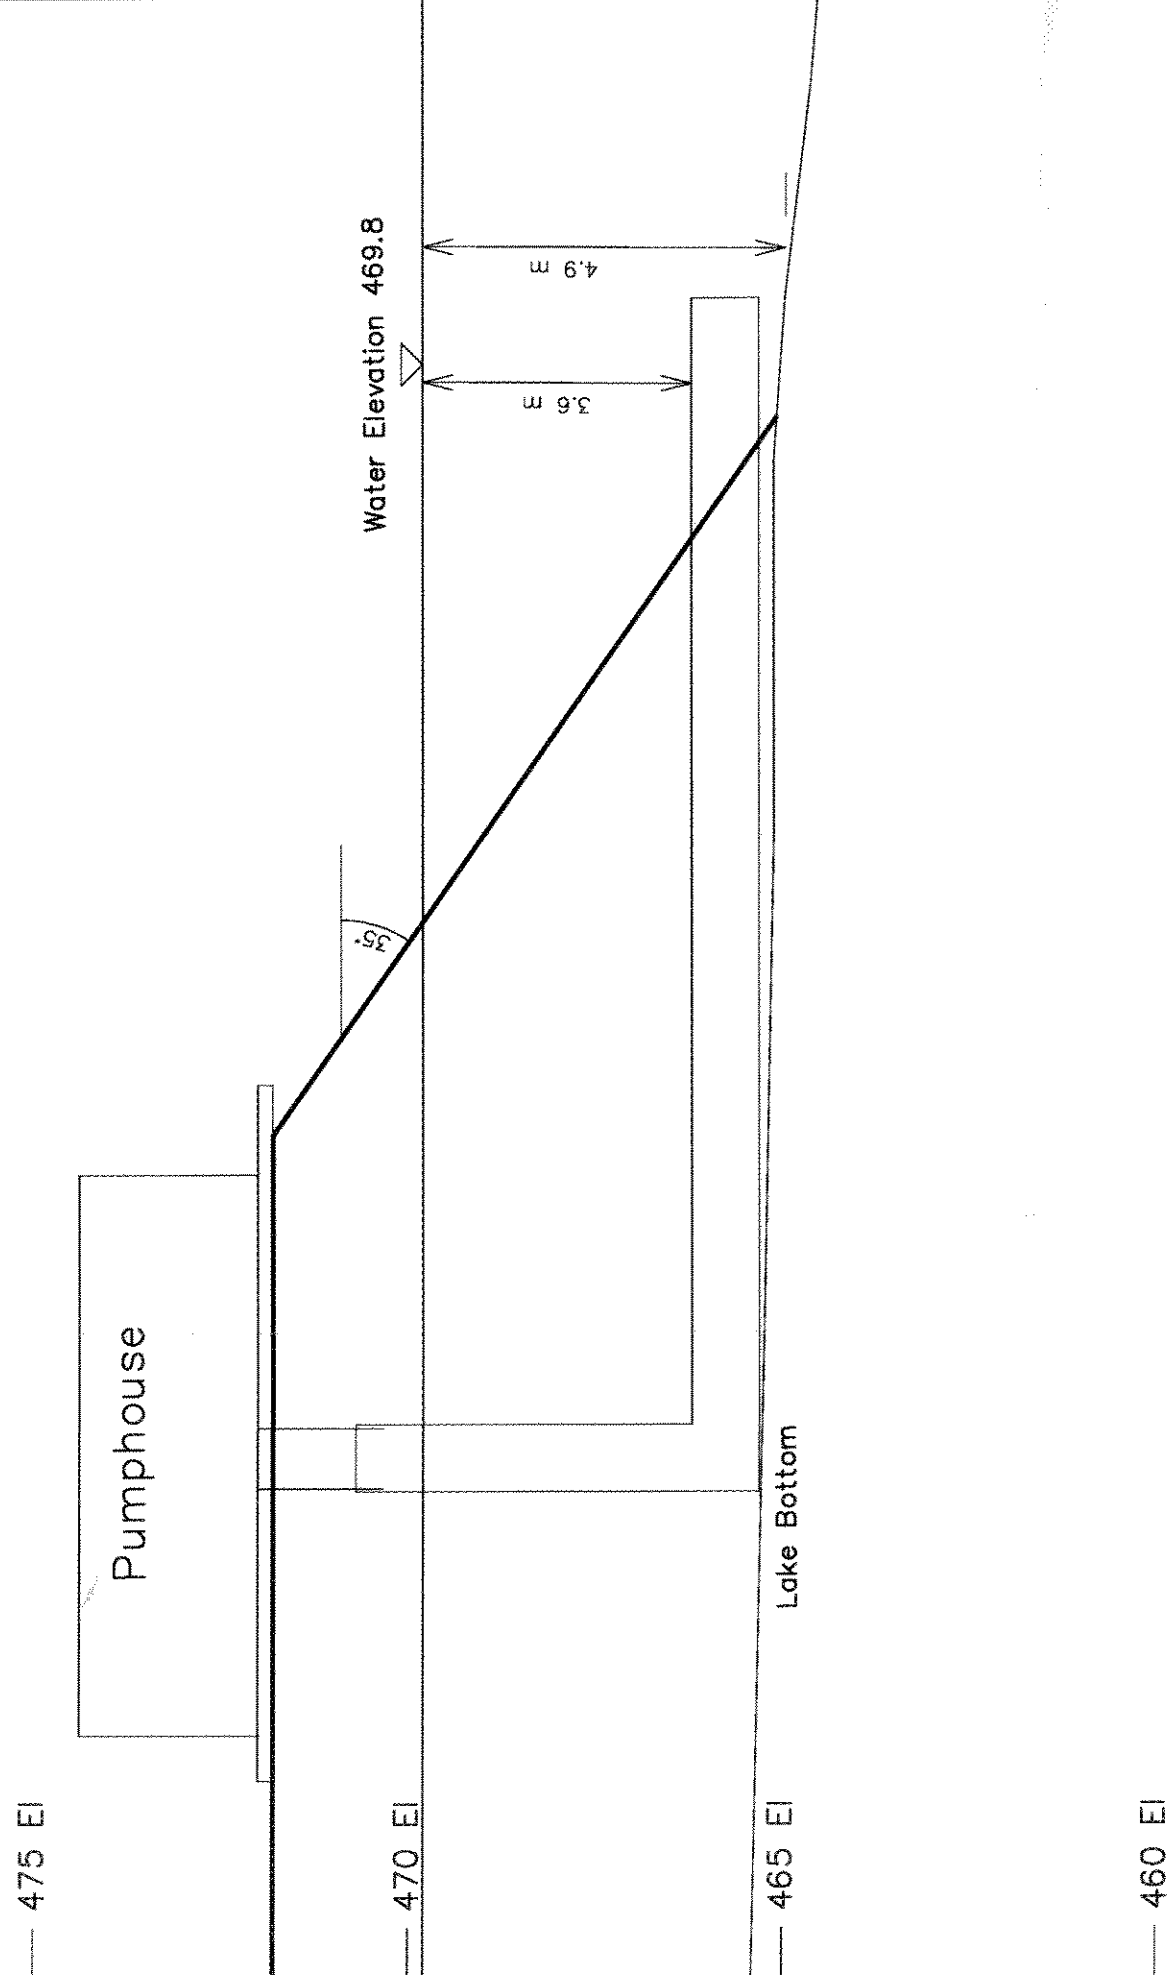


Section A-A'

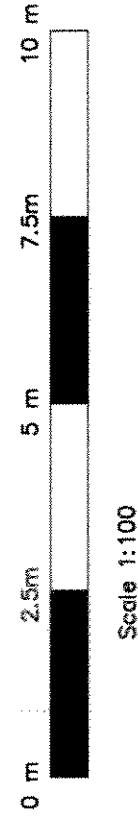

5075

Causeway footprint in Carat Lake 2,000 sq m.

Causeway toe calculated from crest survey and angle of granular material (35 deg). Visually inspected at pipe inlet.

measured points:

- crest of causeway fill,
- lake soundings,
- ends of intake pipe,
- depth of water and of

Lake edge and 1 m contours from 1997 photogrammetry.

As a reference, the vertical distance from the base plate of the

pump to the bottom of the intake pipe was measured - 7.02 m on Oct 24, 2006.

[illegible]