
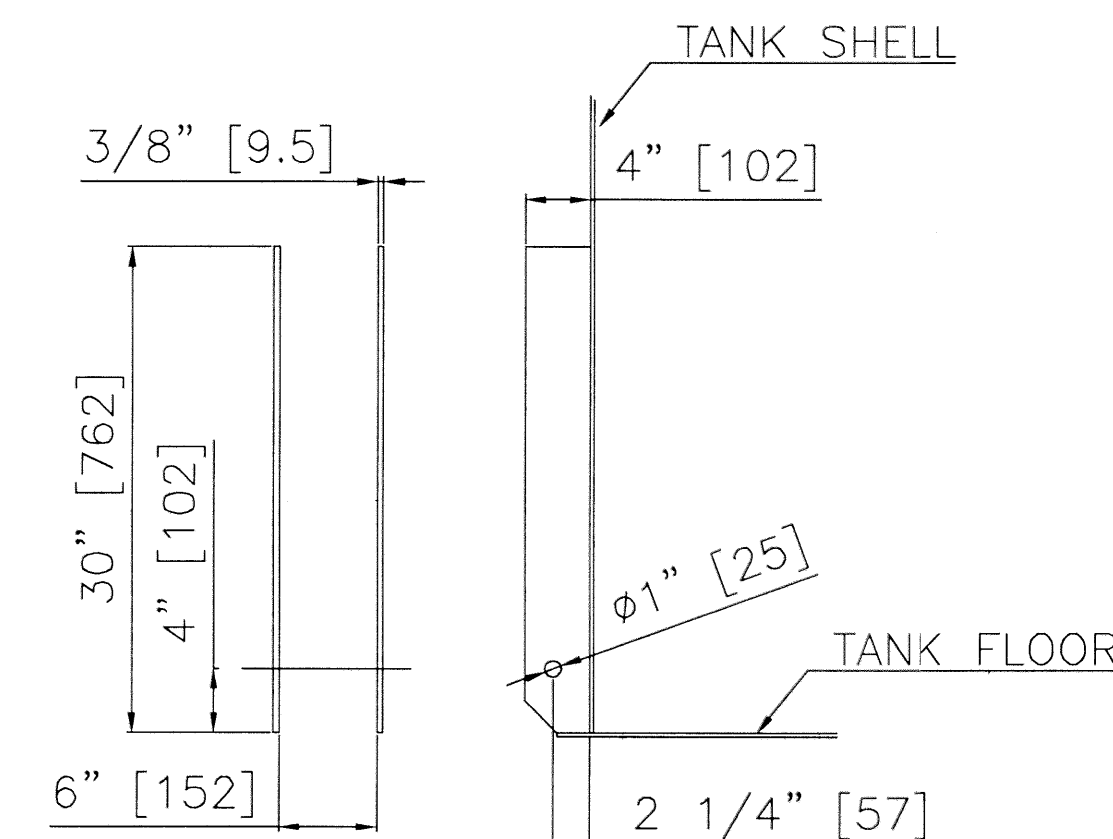
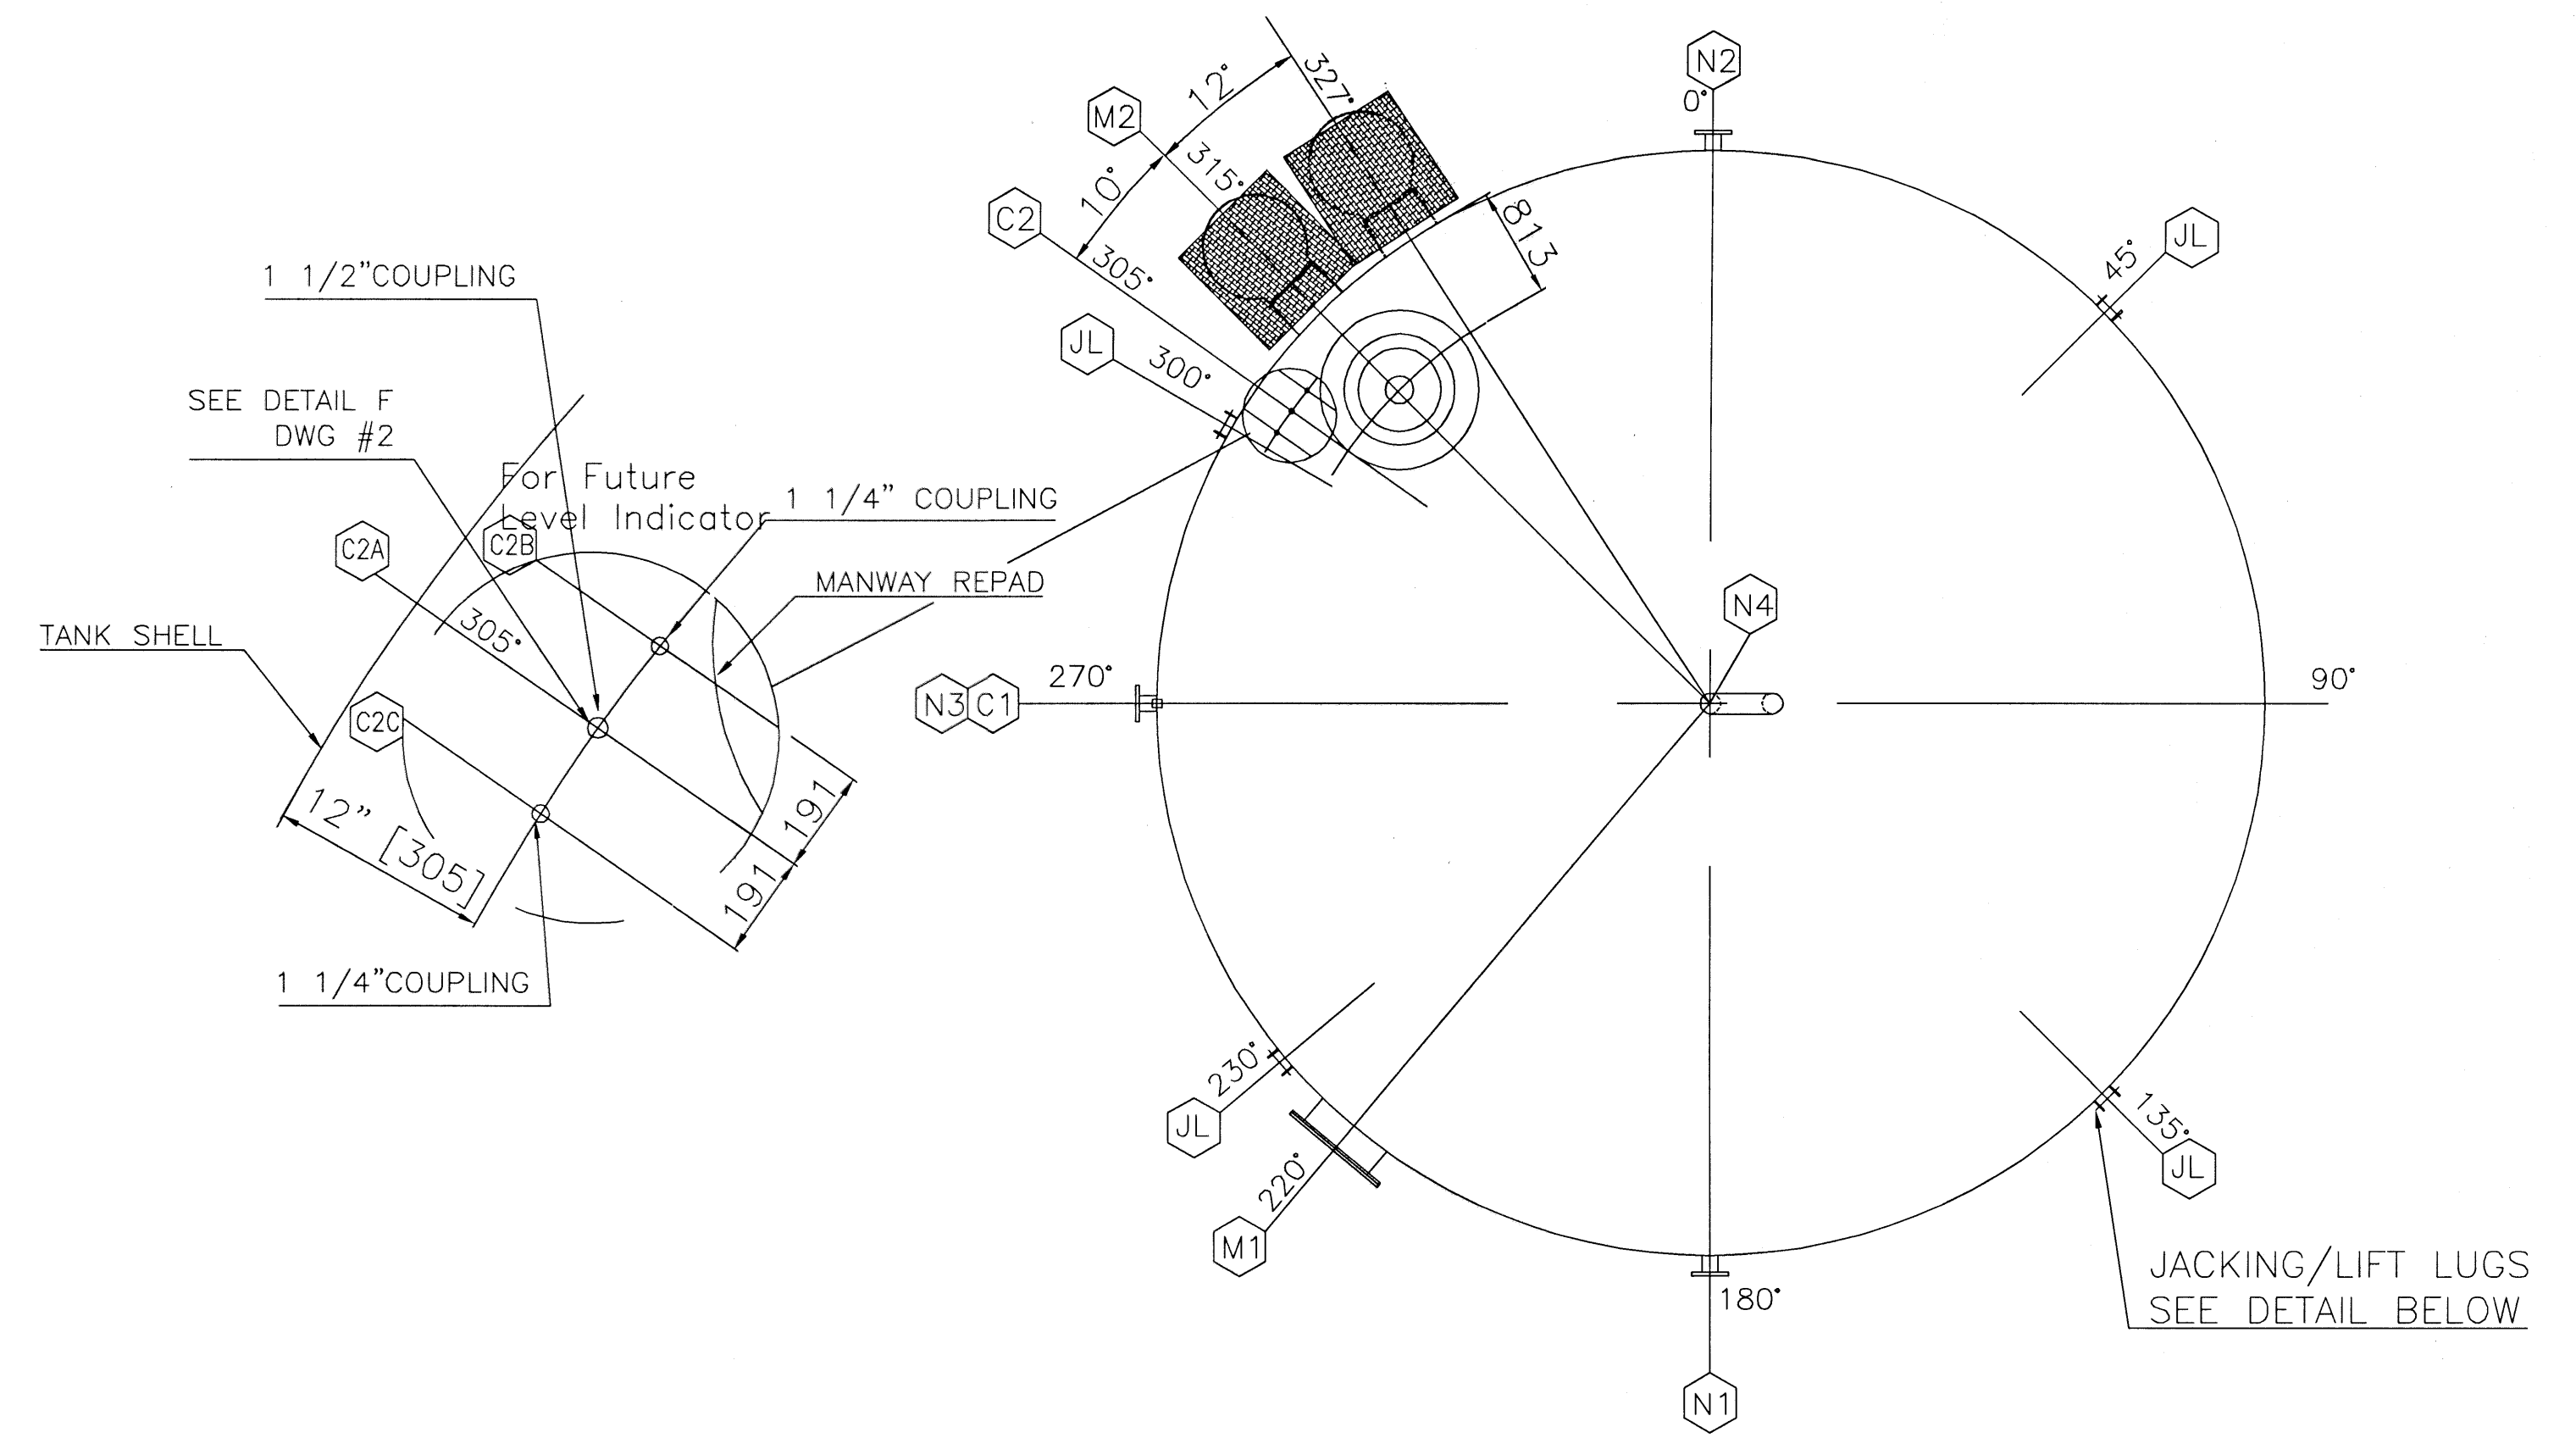


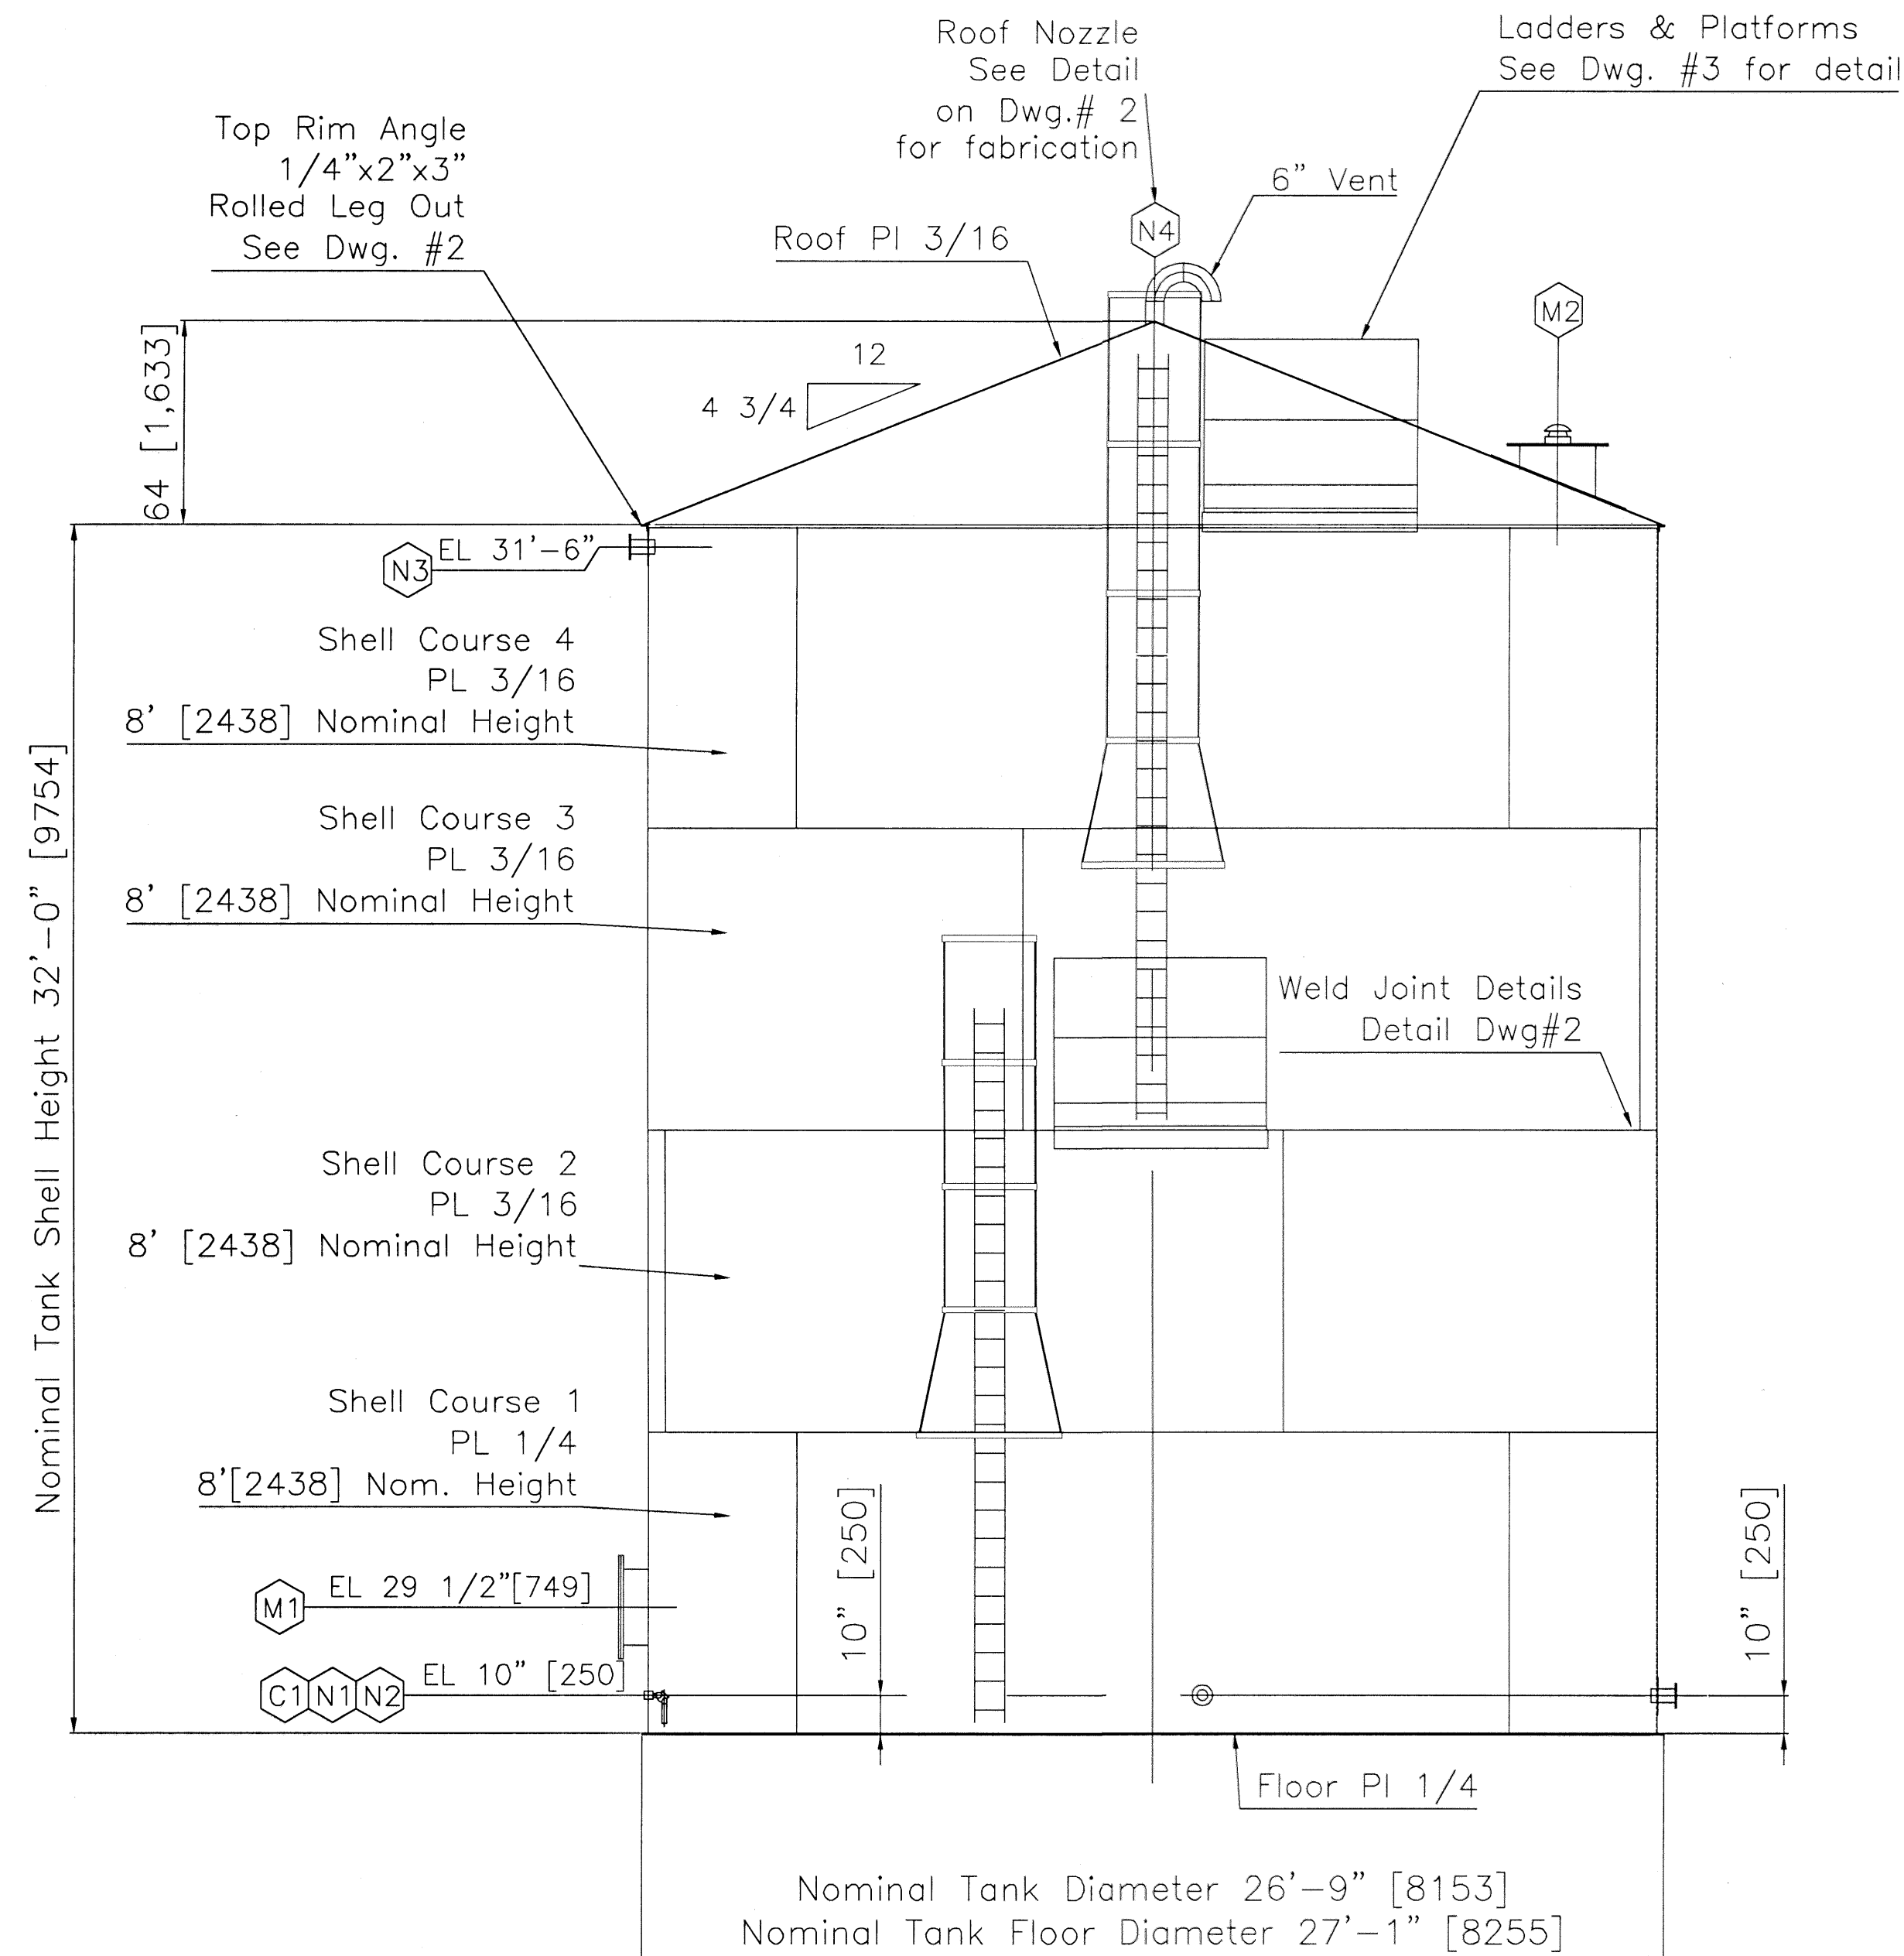

ENGINEER:		
		
TITLE: TANK LAYOUT		
PROJECT: JERICO MINE		
CLIENT: TAHARA		
CHK'D BY: B.K.G.	DATE: DEC., 2004	CADFILE: TAH1
DRAWN BY: J.O.C.	APP'D BY: -	SCALE: N.T.S.
DRAWING # GEM-TAH-01		REVISION # A