


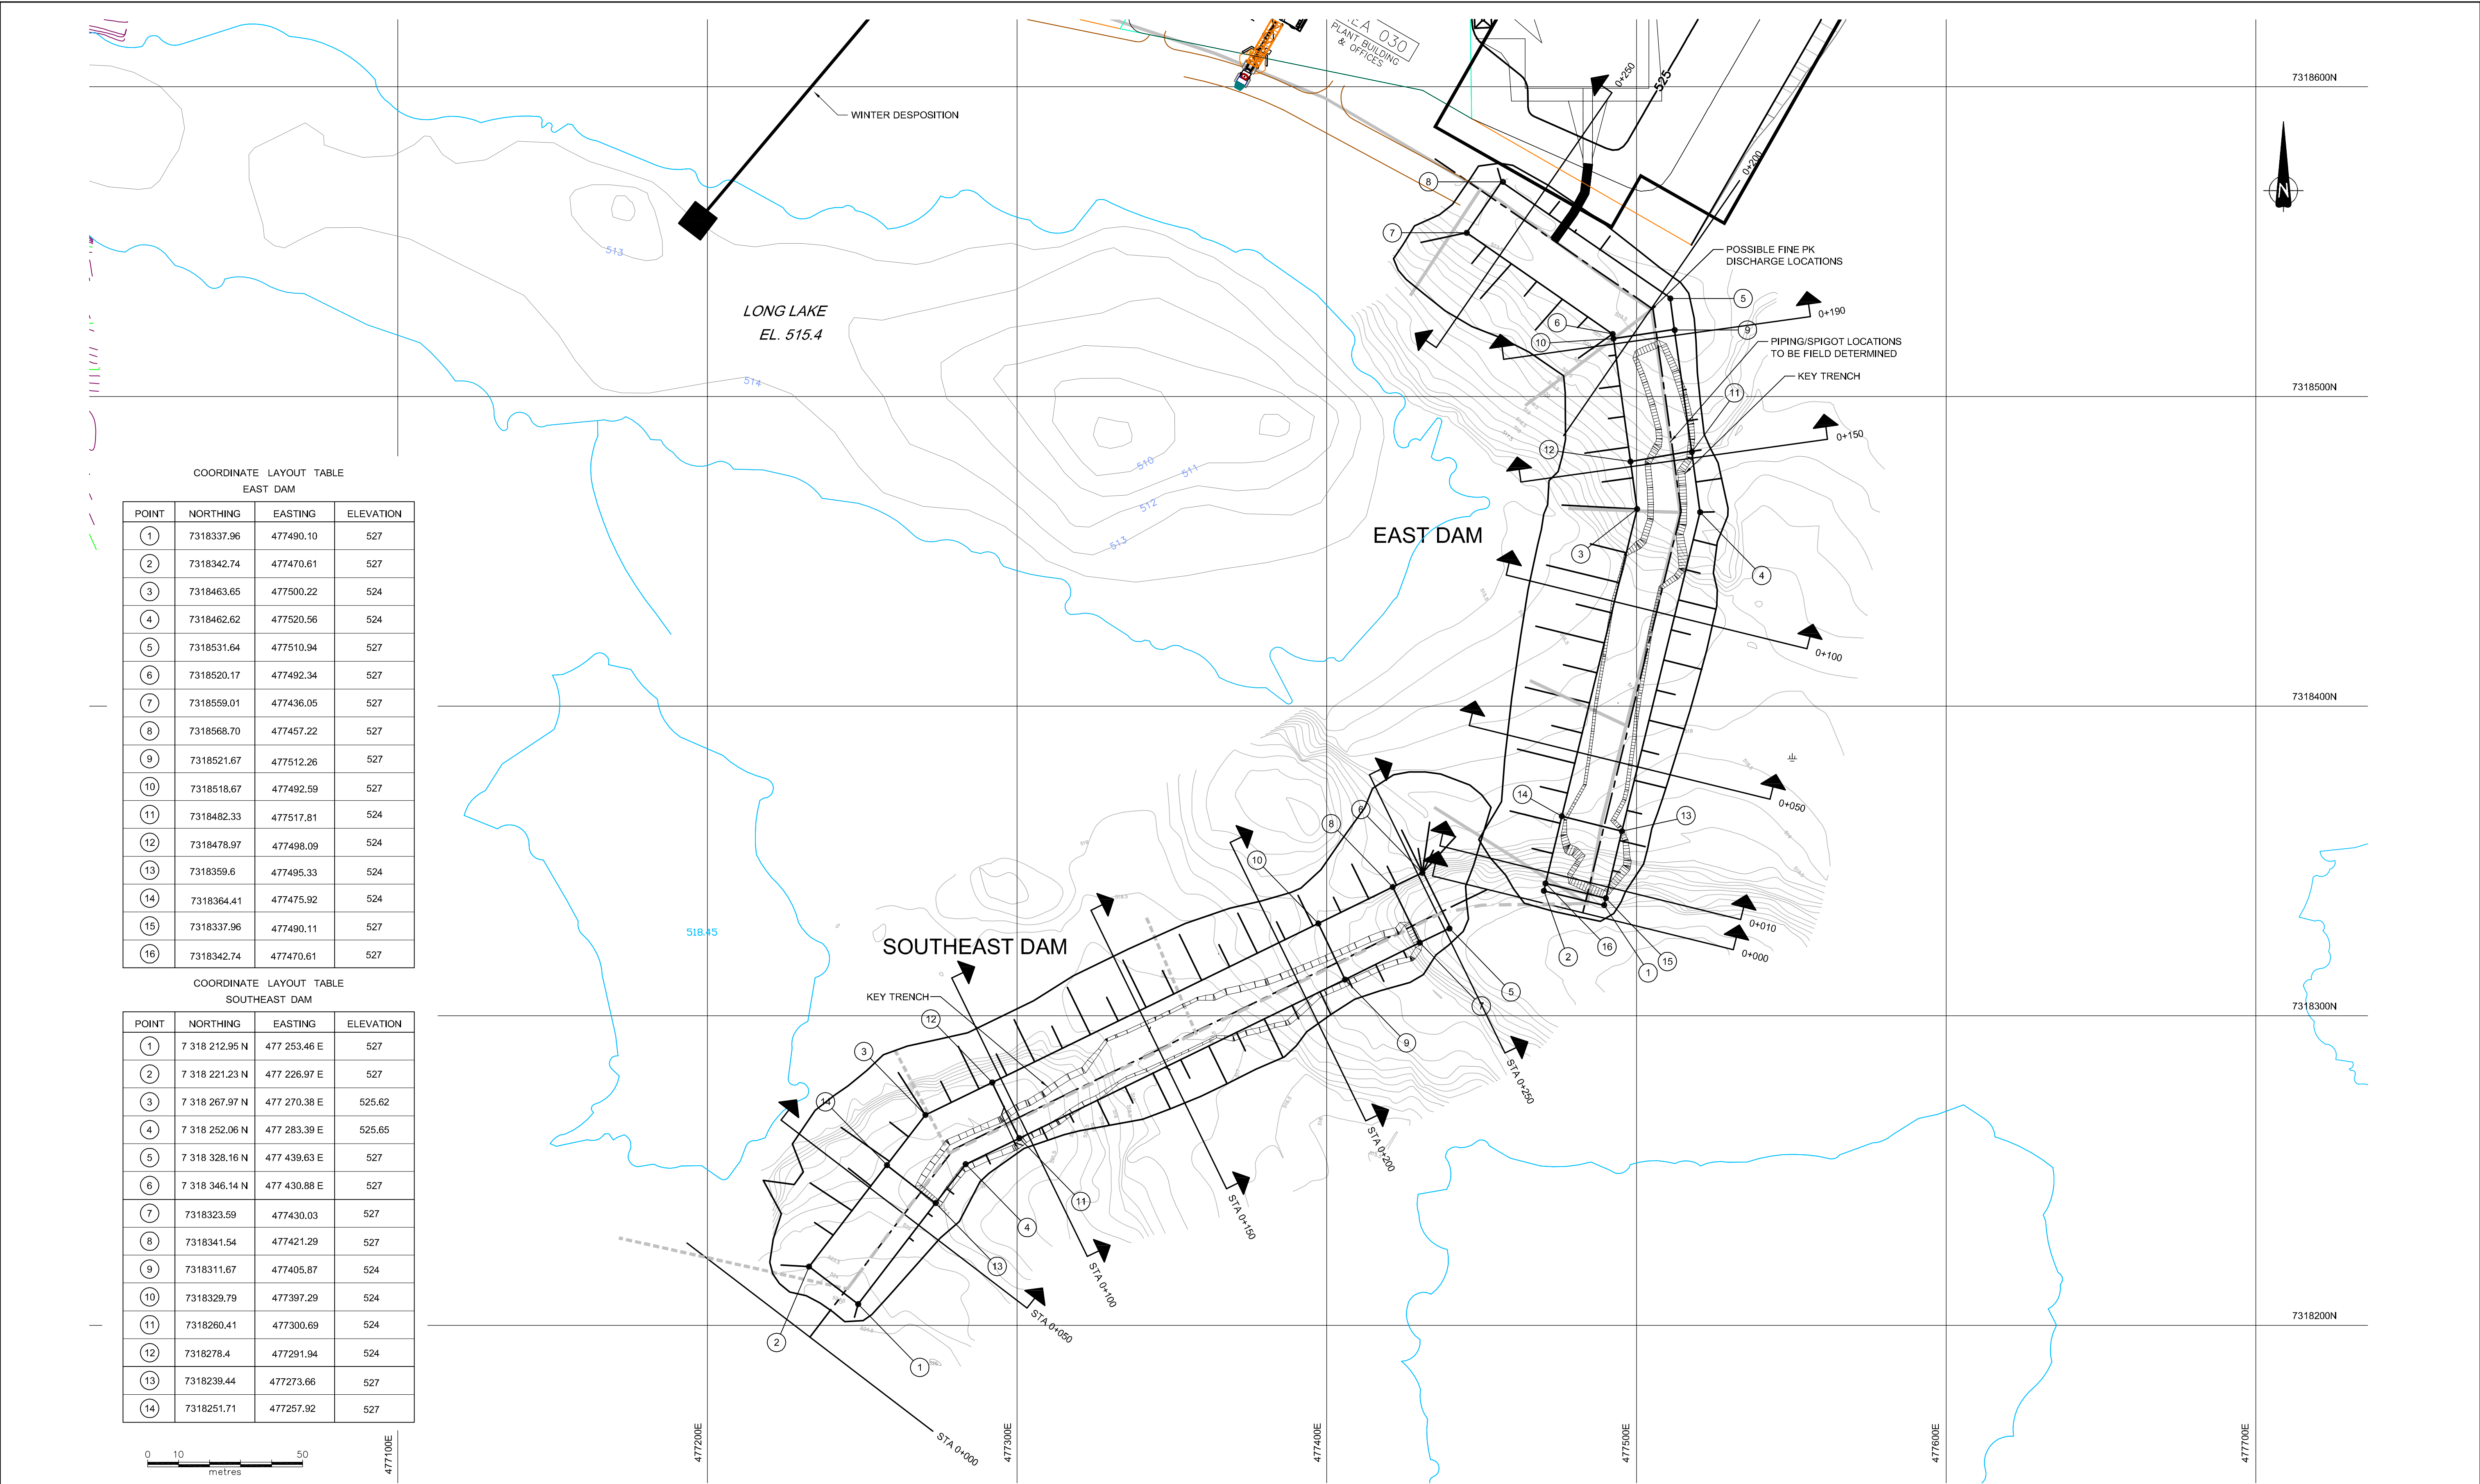

								EBA ENGINEERING CONSULTANTS LTD. 				TAHERA Diamond Corporation			
								DESIGNED BY: WTH DRAWN BY: RGR DATE: 02/08/05 SCALE: AS SHOWN PROJECT No.: 1100060.004 ACAD FILENAME: 1100060004R03A.dwg				ORIGINAL SIGNED AND SEALED Seal: William T. Horne, P.Eng. Date: August 30, 2005 Permit: Derek C. Cathro, P.Eng. Date: August 30, 2005 The signed Professional Seal and Permit to Practice stamps reside on the executed drawing which is held and controlled by EBA Engineering Consultants Ltd.			
												JERICO PROJECT			
												EAST DAM AND SOUTHEAST DAM LOCATION PLAN			
												REVISION ISSUE 0			
												DRAWING No. ED-3			