


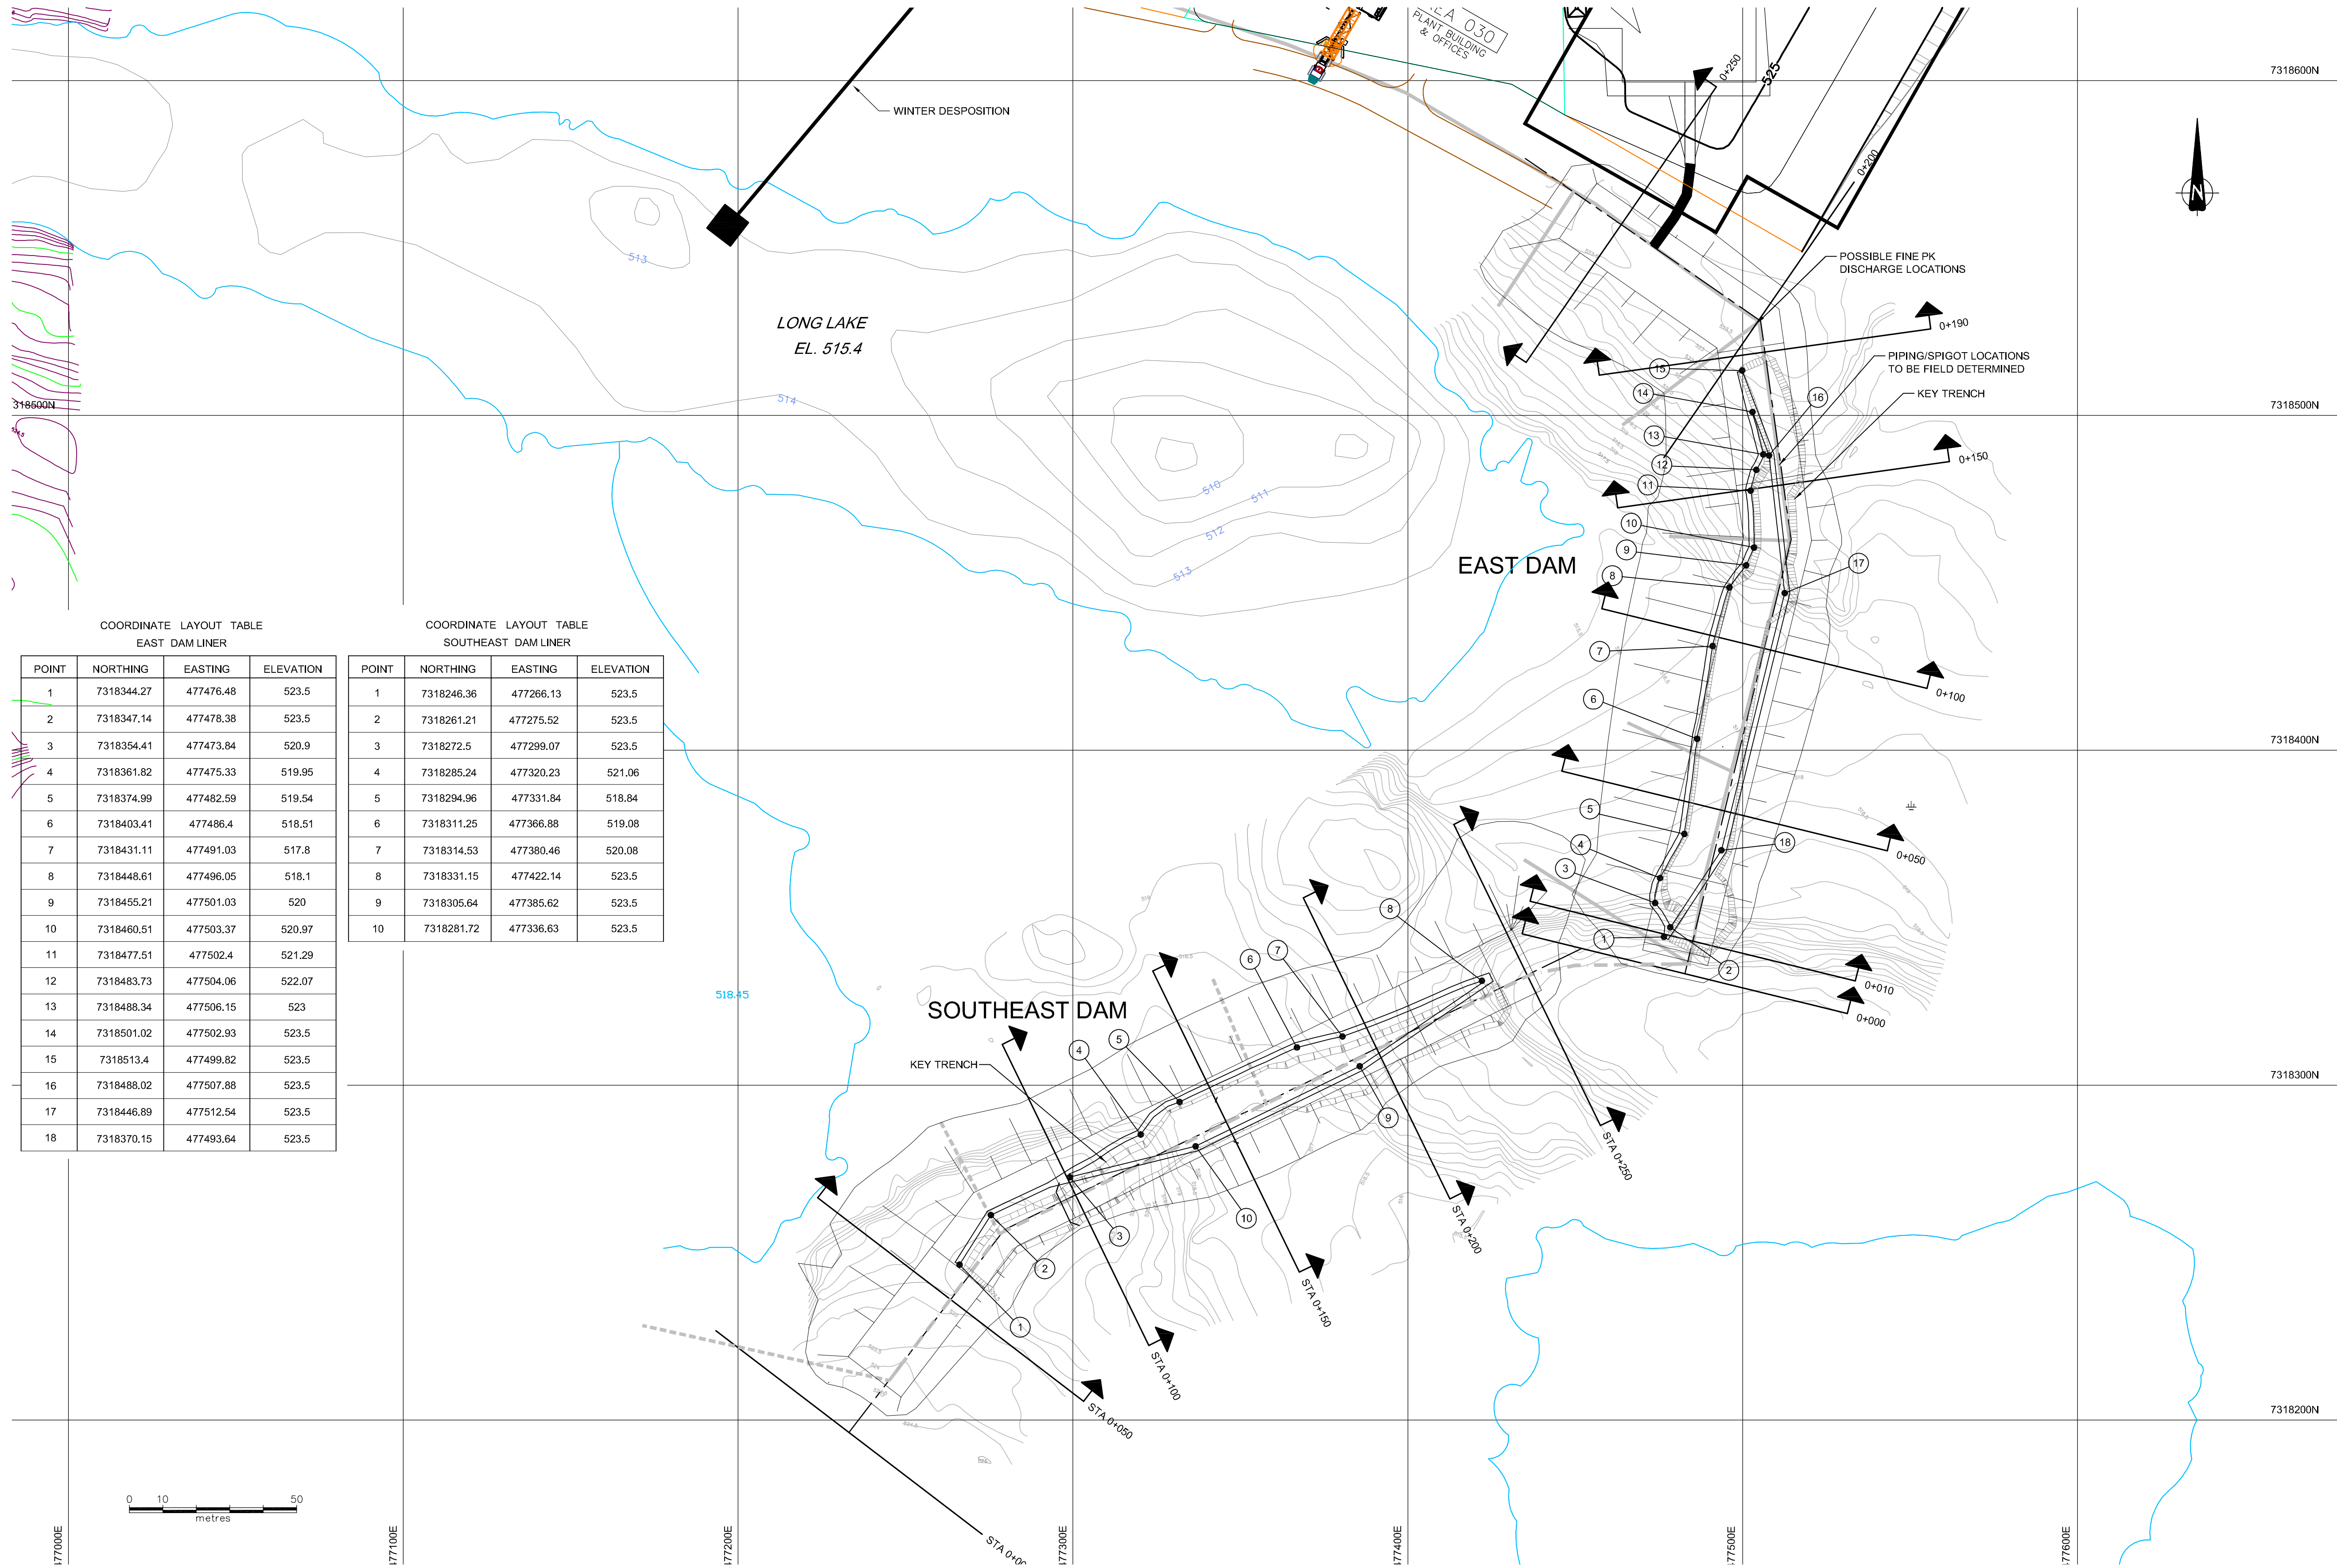

COORDINATE LAYOUT TABLE
EAST DAM LINER

POINT	NORTHING	EASTING	ELEVATION
1	7318344.27	477476.48	523.5
2	7318347.14	477478.38	523.5
3	7318354.41	477473.84	520.9
4	7318361.82	477475.33	519.95
5	7318374.99	477482.59	519.54
6	7318403.41	477486.4	518.51
7	7318431.11	477491.03	517.8
8	7318448.61	477496.05	518.1
9	7318455.21	477501.03	520
10	7318460.51	477503.37	520.97
11	7318477.51	477502.4	521.29
12	7318483.73	477504.06	522.07
13	7318488.34	477506.15	523
14	7318501.02	477502.93	523.5
15	7318513.4	477499.82	523.5
16	7318488.02	477507.88	523.5
17	7318446.89	477512.54	523.5
18	7318370.15	477493.64	523.5

COORDINATE LAYOUT TABLE
SOUTHEAST DAM LINER

POINT	NORTHING	EASTING	ELEVATION
1	7318246.36	477266.13	523.5
2	7318261.21	477275.52	523.5
3	7318272.5	477299.07	523.5
4	7318285.24	477320.23	521.06
5	7318294.96	477331.84	518.84
6	7318311.25	477366.88	519.08
7	7318314.53	477380.46	520.08
8	7318331.15	477422.14	523.5
9	7318305.64	477385.62	523.5
10	7318281.72	477336.63	523.5

EBA ENGINEERING
CONSULTANTS LTD. 

DESIGNED BY: WTH
DRAWN BY: RGR
DATE: 02/08/05
SCALE: AS SHOWN
PROJECT No.: 1100060.004
ACAD FILENAME: 1100060004R10A.dwg

ORIGINAL
SIGNED AND SEALED

Seal: William T. Horne, P.Eng. Permit: Derek C. Cathro, P.Eng.
Date: August 30, 2005 Date: August 30, 2005

The signed Professional Seal and Permit to Practice
stamps reside on the executed drawing which is held
and controlled by EBA Engineering Consultants Ltd.

TAHERA
Diamond Corporation

JERICO PROJECT

EAST DAM AND SOUTHEAST DAM
LINER LAYOUT PLAN

REVISION ISSUE

0

DRAWING No.

ED-6